
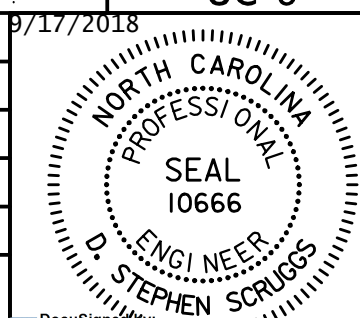


Prepared In the Office of:  
**AECOM**  
AECOM TECHNICAL SERVICES OF NORTH CAROLINA, INC.  
701 CORPORATE CENTER DRIVE, SUITE 475, RALEIGH, NC 27607  
919-854-6200 919-854-6259 (fax)  
F-0342

PROJECT REFERENCE NO.	R-3825B	SHEET NO.	UC-6
DESIGNED BY:			
DRAWN BY:			
CHECKED BY:			
APPROVED BY:			
REVISED:			
NORTH CAROLINA DEPARTMENT OF TRANSPORTATION		D. Stephen Scruggs UTILITIES ENGINEERING SECTION PHONE: (919) 707-6690 FAX: (919) 250-4151	

DOCUMENT NOT CONSIDERED FINAL  
UNLESS ALL SIGNATURES COMPLETED

### UTILITY CONSTRUCTION

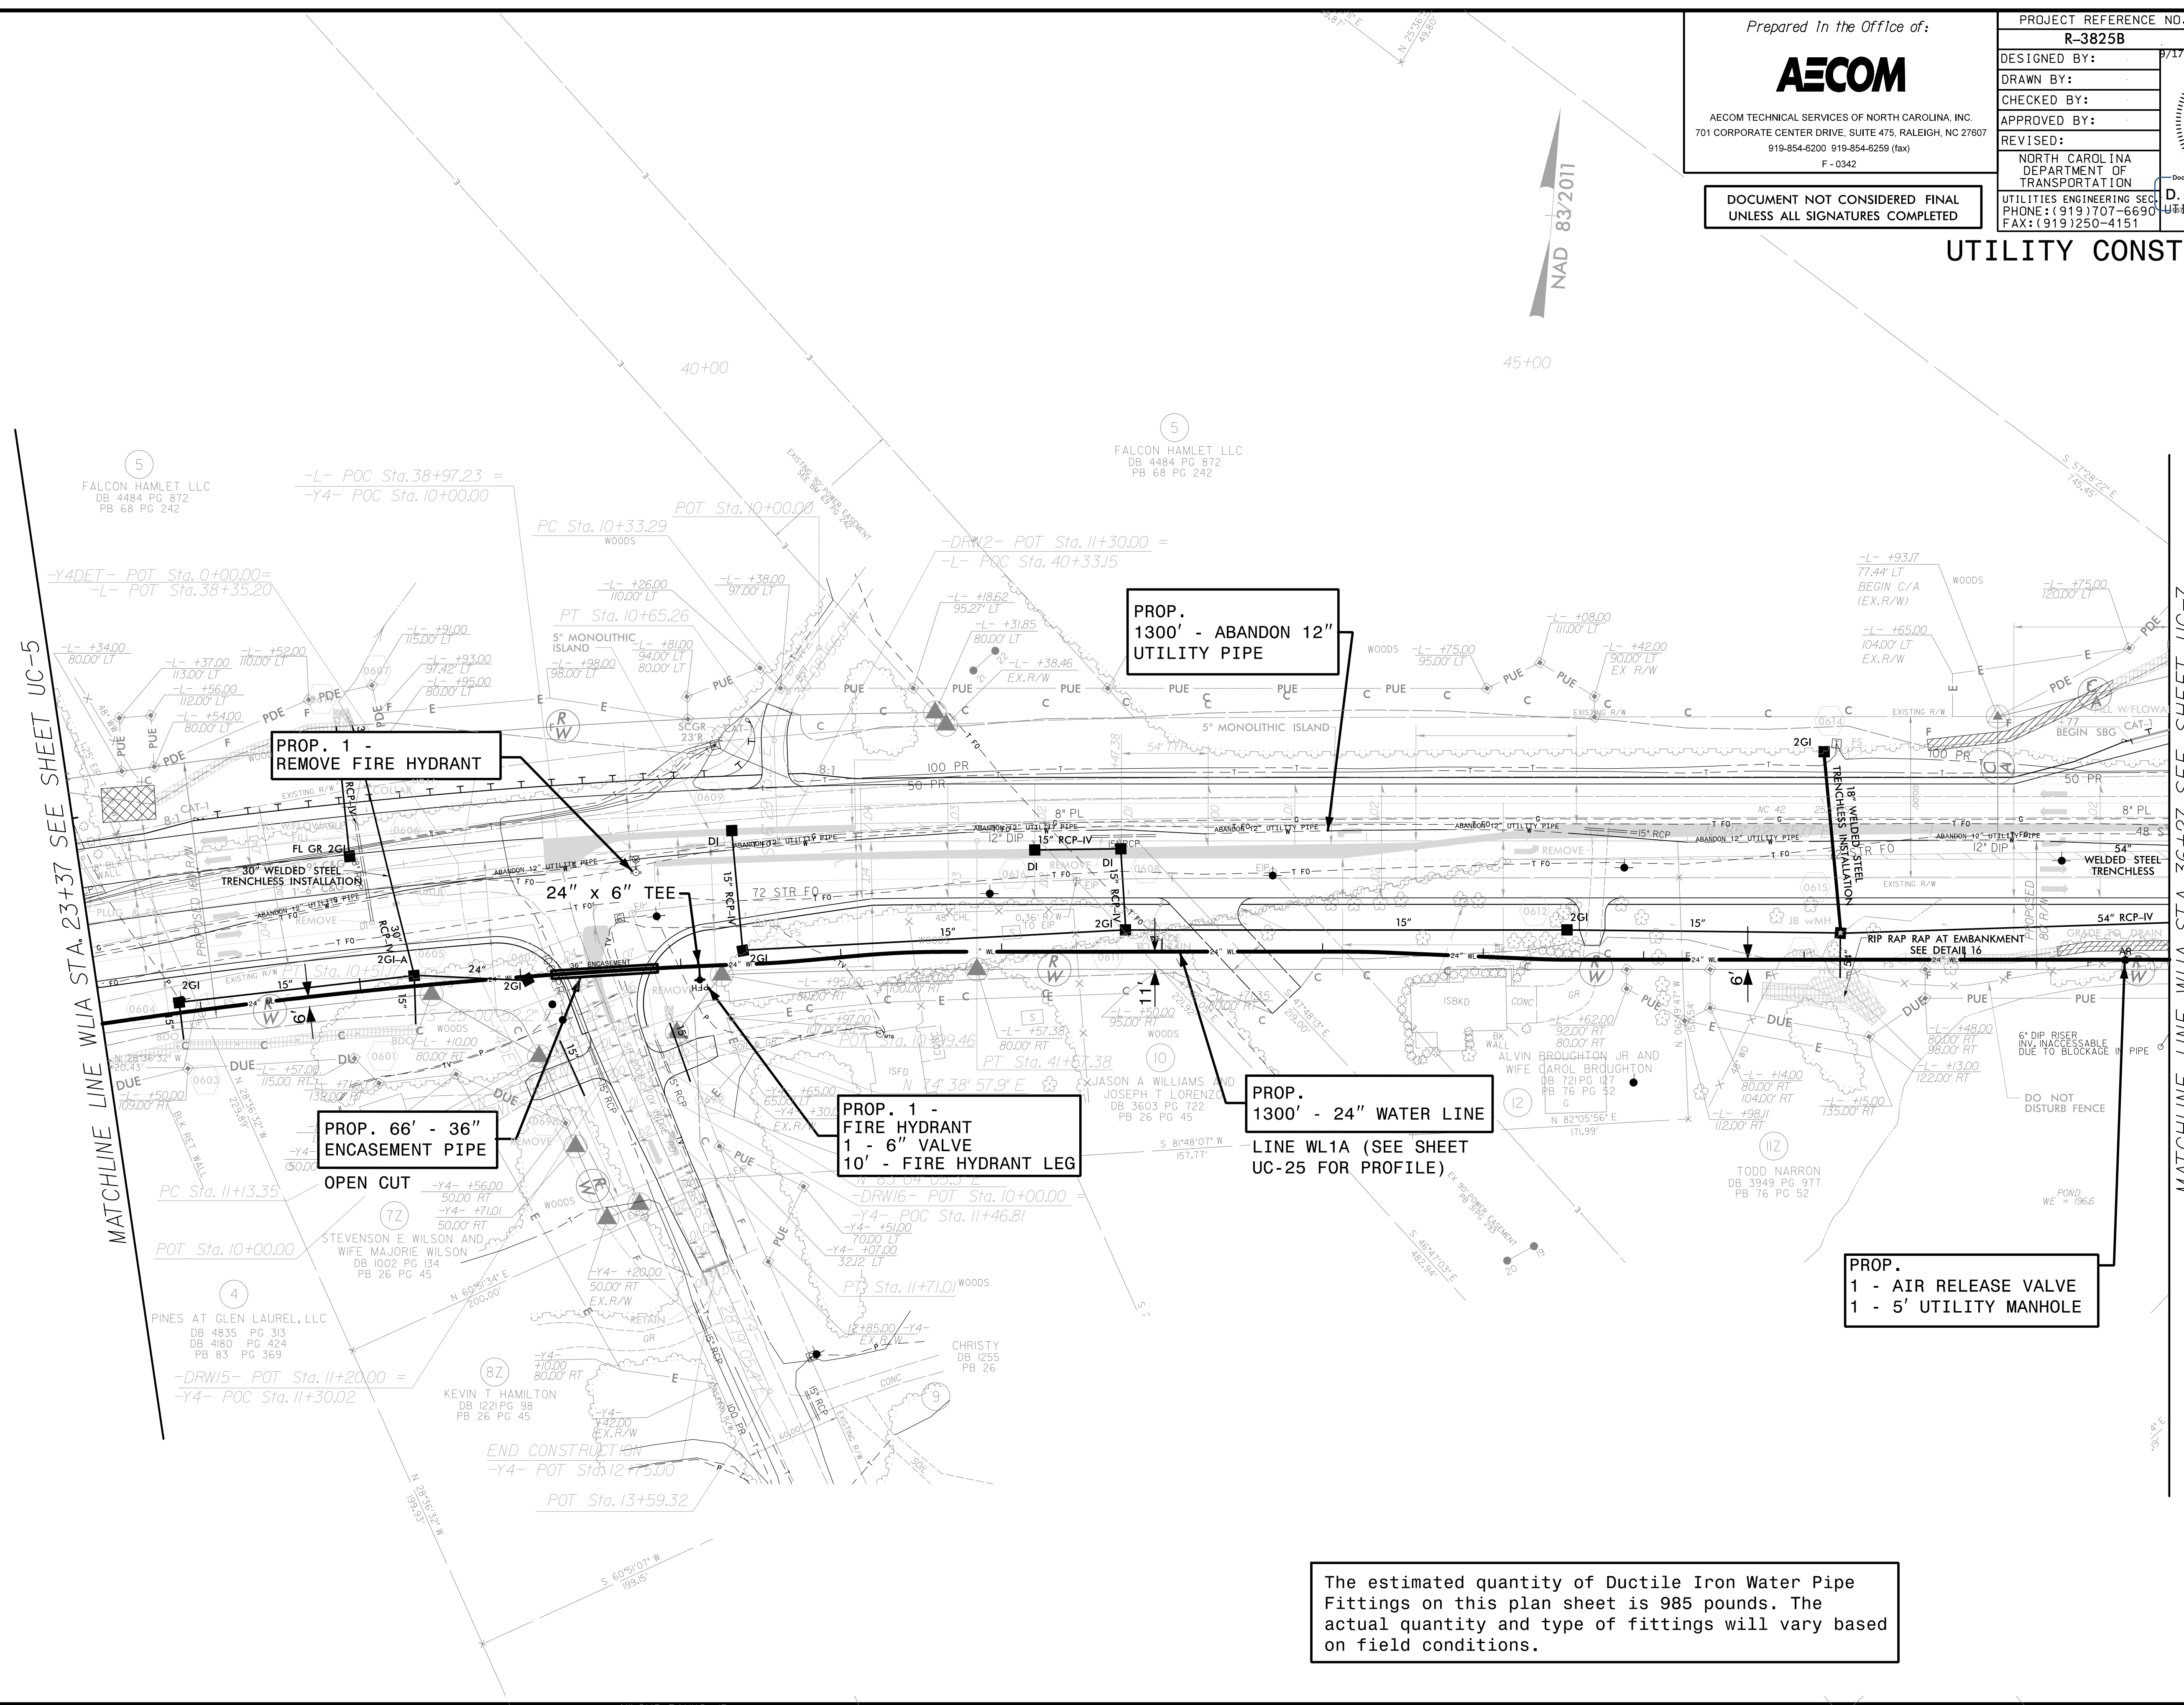

The estimated quantity of Ductile Iron Water Pipe Fittings on this plan sheet is 985 pounds. The actual quantity and type of fittings will vary based on field conditions.

DATE: 9/17/2018  
TIME: 10:01:30 PM  
DGN: R3825B\_UC-6\_P10666.dgn