

DOCUMENT NOT CONSIDERED FINAL
UNLESS ALL SIGNATURES COMPLETED

Prepared in the Office of:





AECOM TECHNICAL SERVICES OF NORTH CAROLINA, INC.
701 CORPORATE CENTER DRIVE, SUITE 475, RALEIGH, NC 27607
919-854-6200 919-854-6259 (fax)
F-0342

PROJECT REFERENCE NO. R-3825B	SHEET NO. UC-34
DESIGNED BY:	8/9/2018
DRAWN BY:	
CHECKED BY:	
APPROVED BY:	
REVISED:	
NORTH CAROLINA DEPARTMENT OF TRANSPORTATION	
UTILITIES ENGINEERING SEC. PHONE: (919) 707-6690 FAX: (919) 250-4151	
DocuSigned by: D. Stephen Scruggs SEAL 10666 NORTH CAROLINA PROFESSIONAL ENGINEER	

The estimated quantity of vertical Ductile Iron Sewer Pipe Fittings on this plan sheet is 220 pounds. The actual quantity and type of fittings will vary based on field conditions.

UTILITY CONSTRUCTION

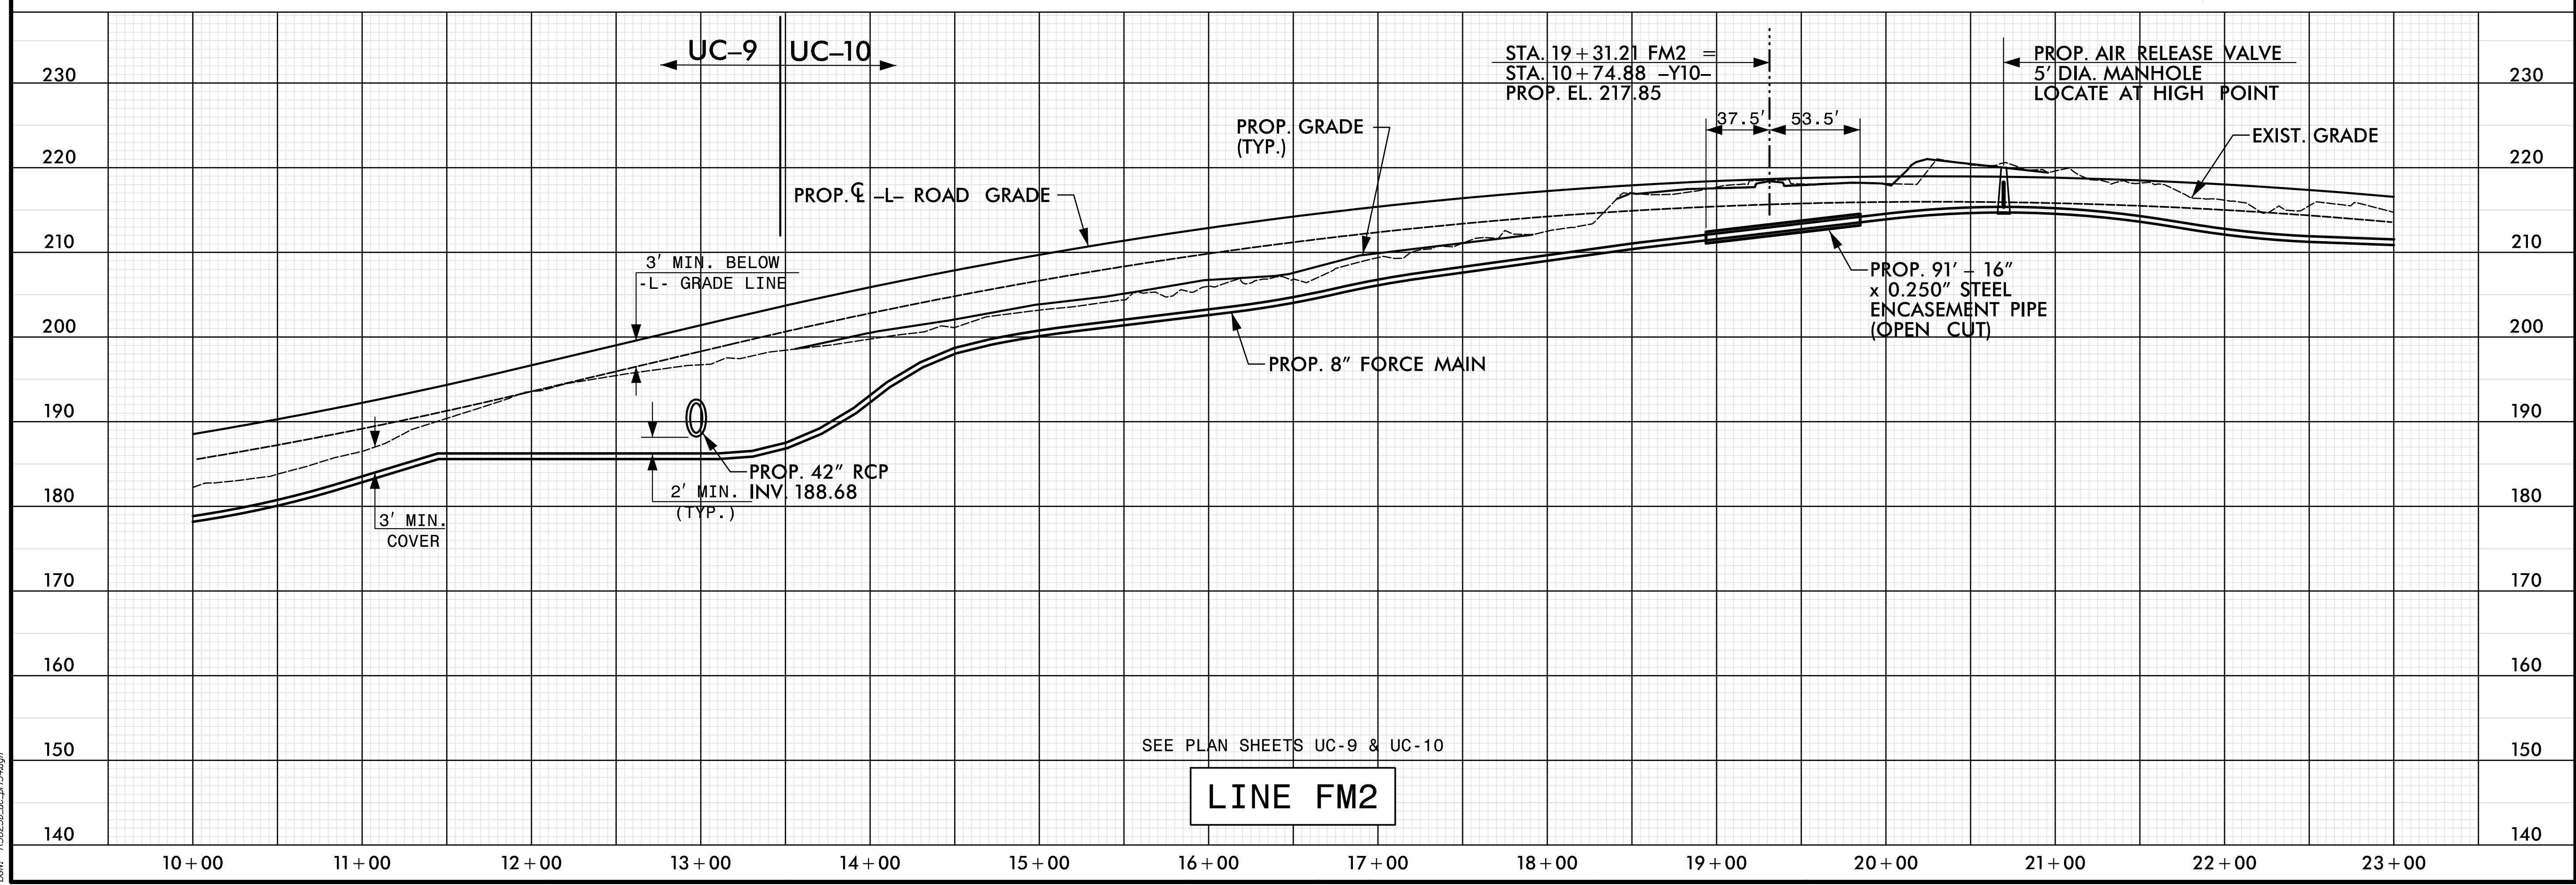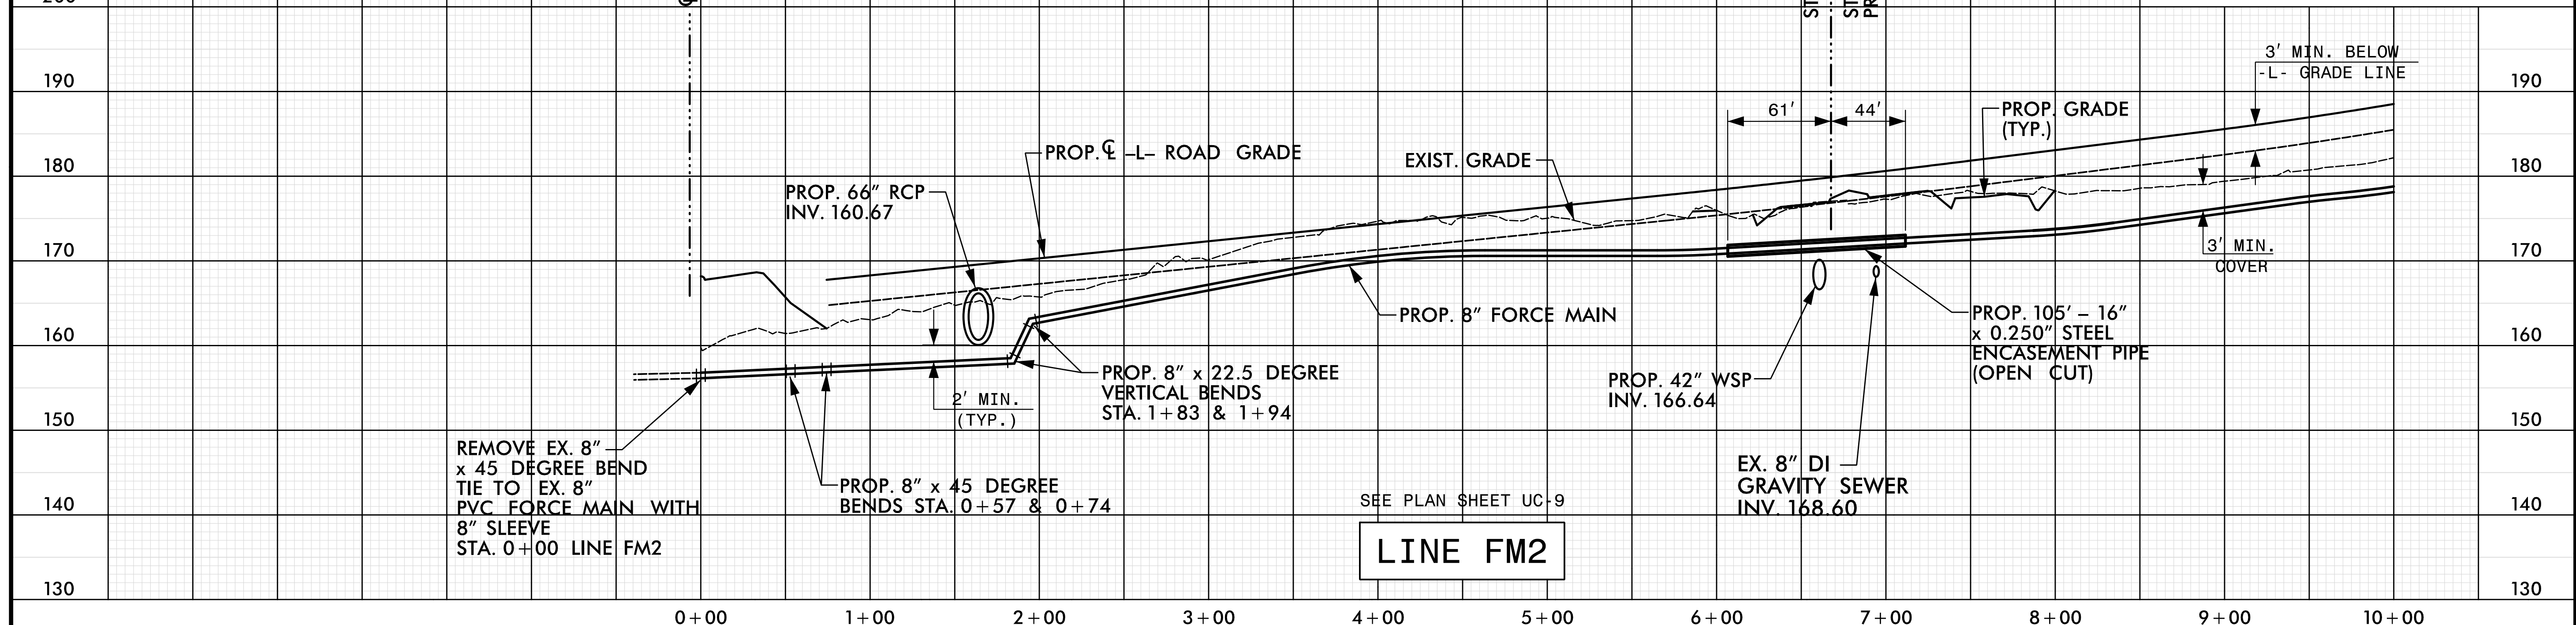

DATE: 8/9/2018
TIME: 5:43:41 PM
DWG: R3825B_UC-34.dgn