

DOCUMENT NOT CONSIDERED FINAL  
UNLESS ALL SIGNATURES COMPLETED



Prepared in the Office of:



AECOM TECHNICAL SERVICES OF NORTH CAROLINA, INC.  
701 CORPORATE CENTER DRIVE, SUITE 475, RALEIGH, NC 27607  
919-854-6200 919-854-6259 (fax)  
F-0342

|  |                           |
|--|---------------------------|
| PROJECT REFERENCE NO.<br><b>R-3825B</b>                                    | SHEET NO.<br><b>UC-36</b> |
| DESIGNED BY:   | 8/9/2018                  |
| DRAWN BY:  |                           |
| CHECKED BY:  |                           |
| APPROVED BY:   |                           |
| REVISED:   |                           |
| NORTH CAROLINA DEPARTMENT OF TRANSPORTATION                                |                           |
| UTILITIES ENGINEERING SEC.<br>PHONE: (919) 707-6690<br>FAX: (919) 250-4151 |                           |
|  |                           |

### UTILITY CONSTRUCTION

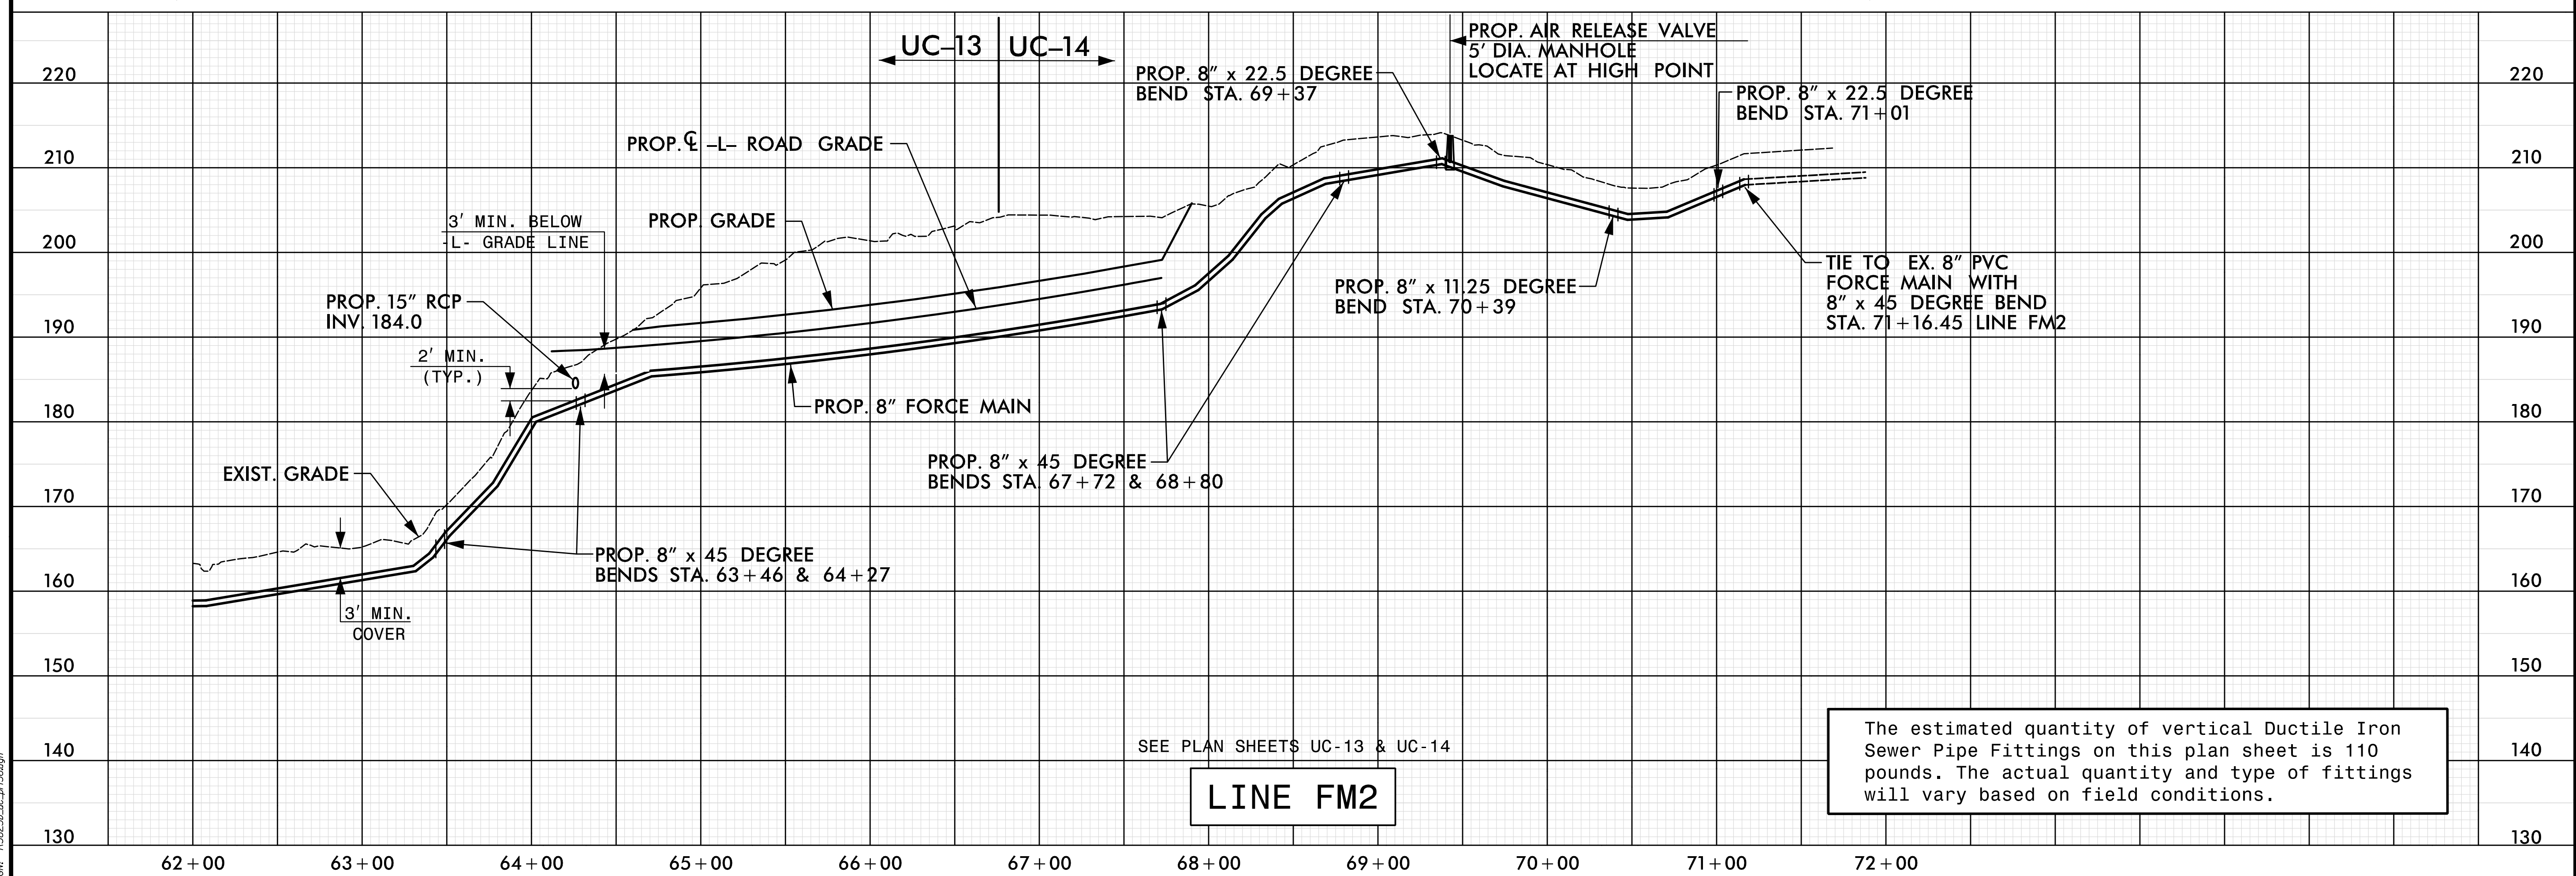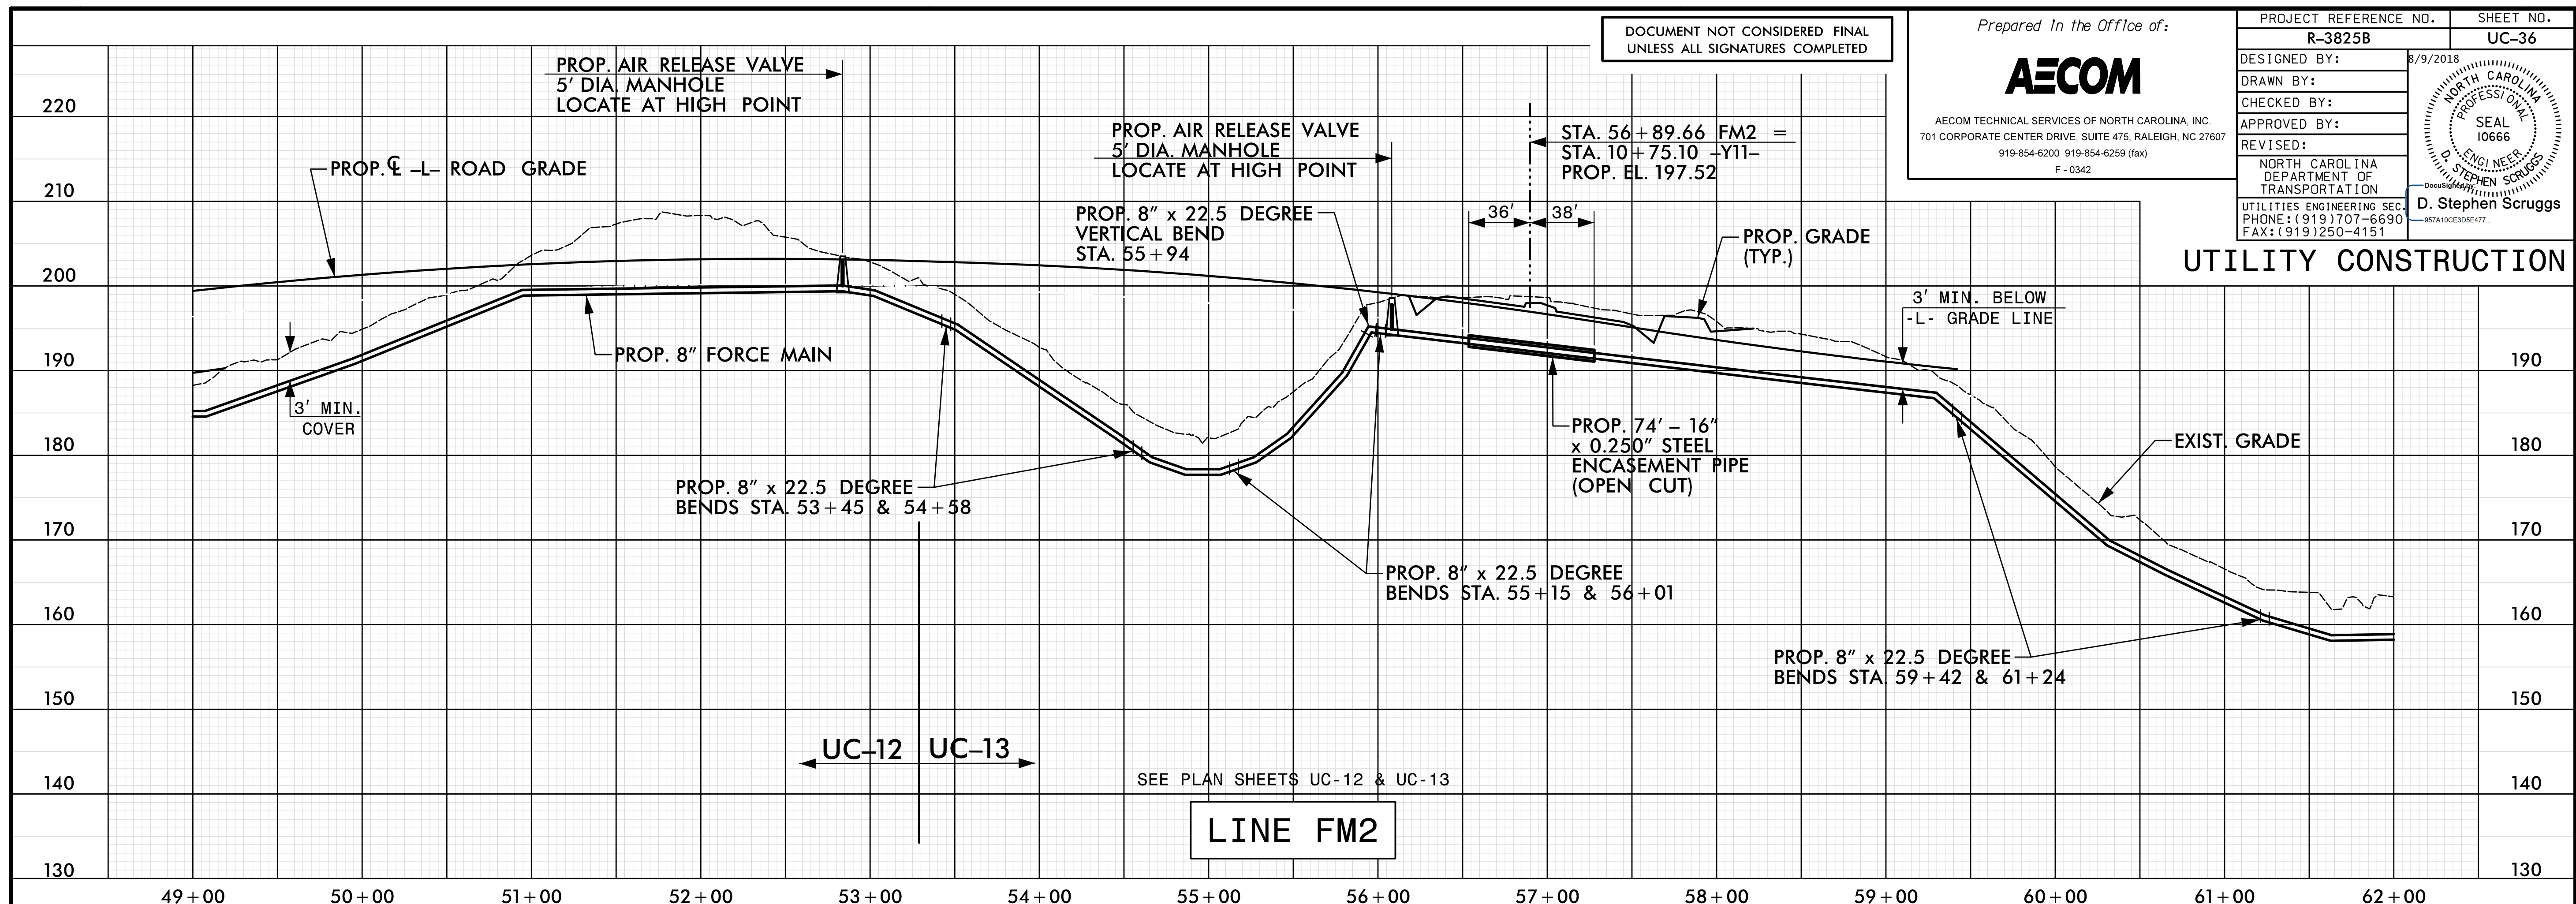

The estimated quantity of vertical Ductile Iron Sewer Pipe Fittings on this plan sheet is 110 pounds. The actual quantity and type of fittings will vary based on field conditions.

DATE: 8/9/2018  
TIME: 3:55:41 PM  
DWG: R3825B\_UC-36.dgn