


09/08/99

| | |
|----------------|-------------|
| T.I.P. NO. | SHEET NO. |
| R-3825B | UO-1 |

NOTE:
 ALL UTILITY WORK SHOWN ON THIS SHEET IS DONE BY OTHERS.
 NO PAYMENT WILL BE MADE TO THE CONTRACTOR FOR UTILITY WORK SHOWN ON THIS SHEET.

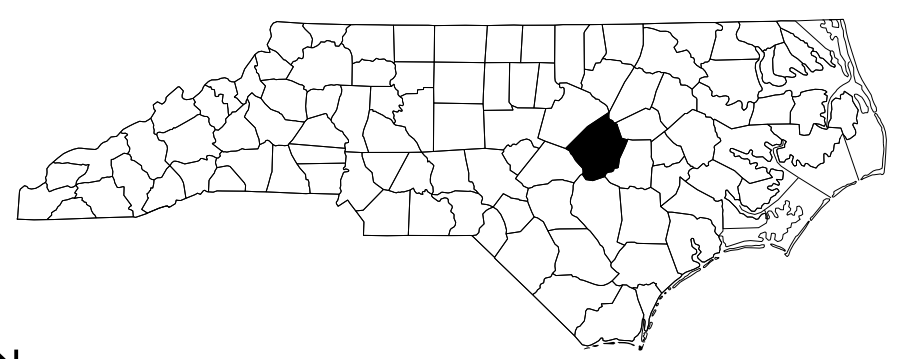

NAD 832011


STATE OF NORTH CAROLINA
 DIVISION OF HIGHWAYS

**UTILITIES BY OTHERS PLANS
 JOHNSTON COUNTY**


**LOCATION: NC 42 FROM SR 1902 (GLEN LAUREL RD)
 TO SR 1003 (BUFFALO RD)**

TYPE OF WORK: UTILITY RELOCATION


TIP PROJECT: R-3825B

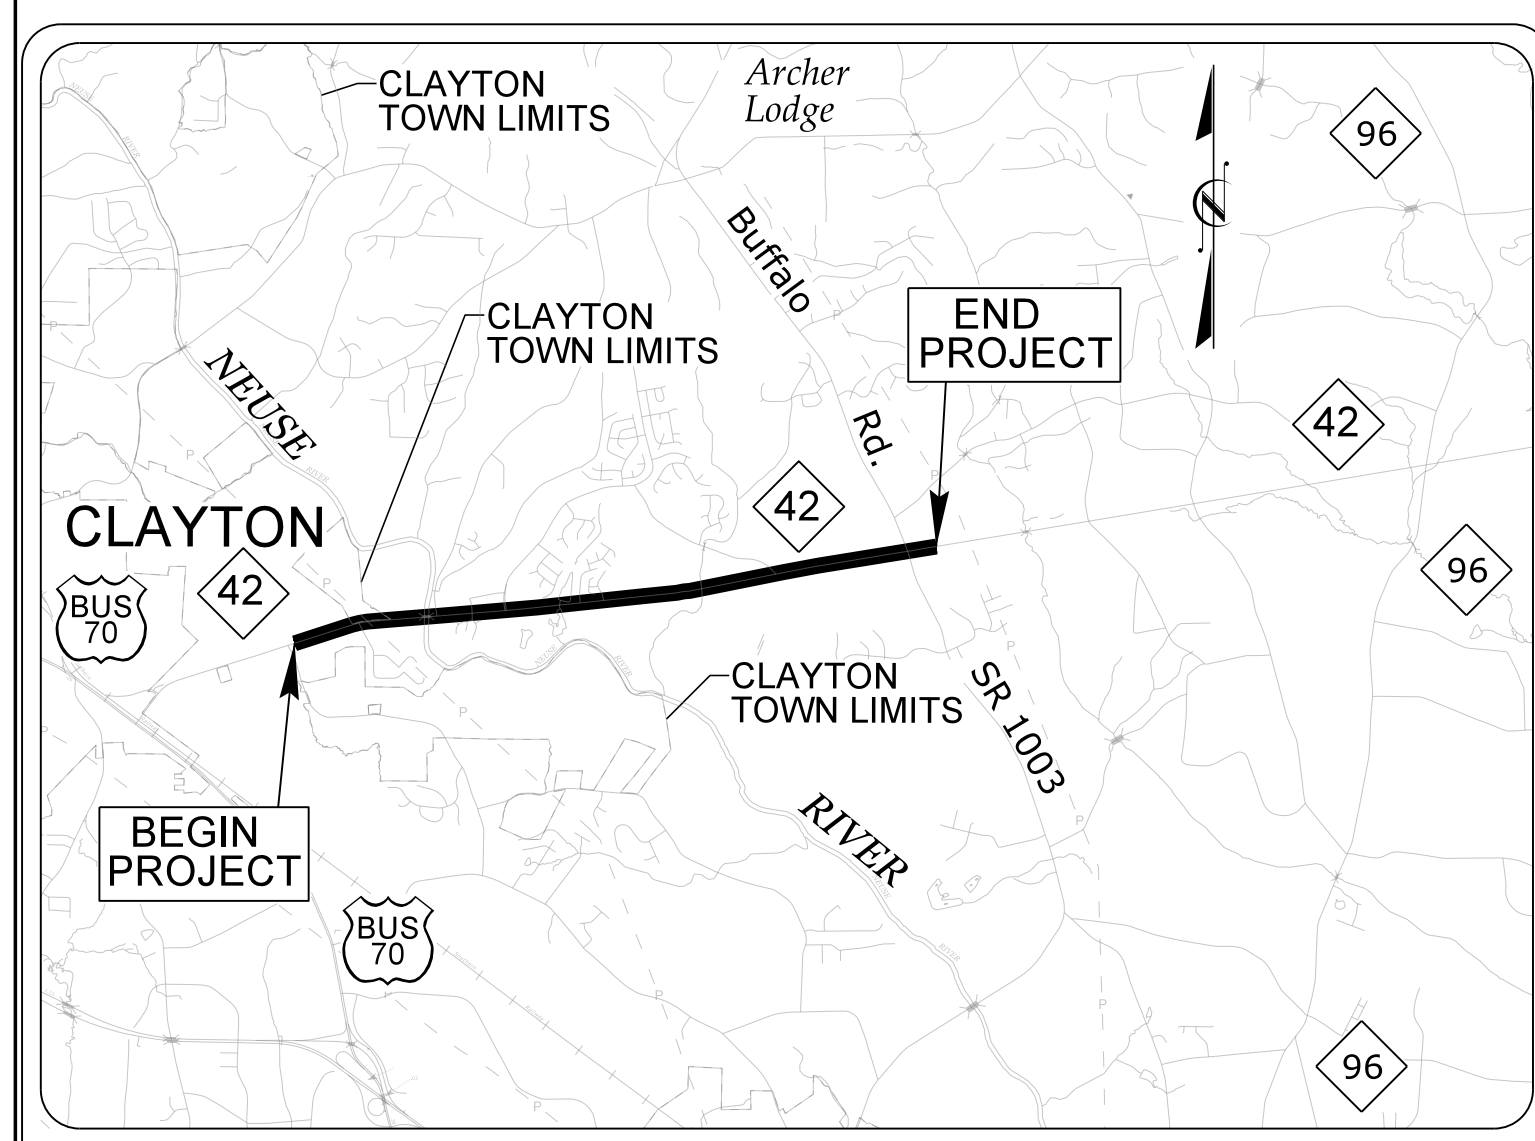

VICINITY MAP
 NOT TO SCALE

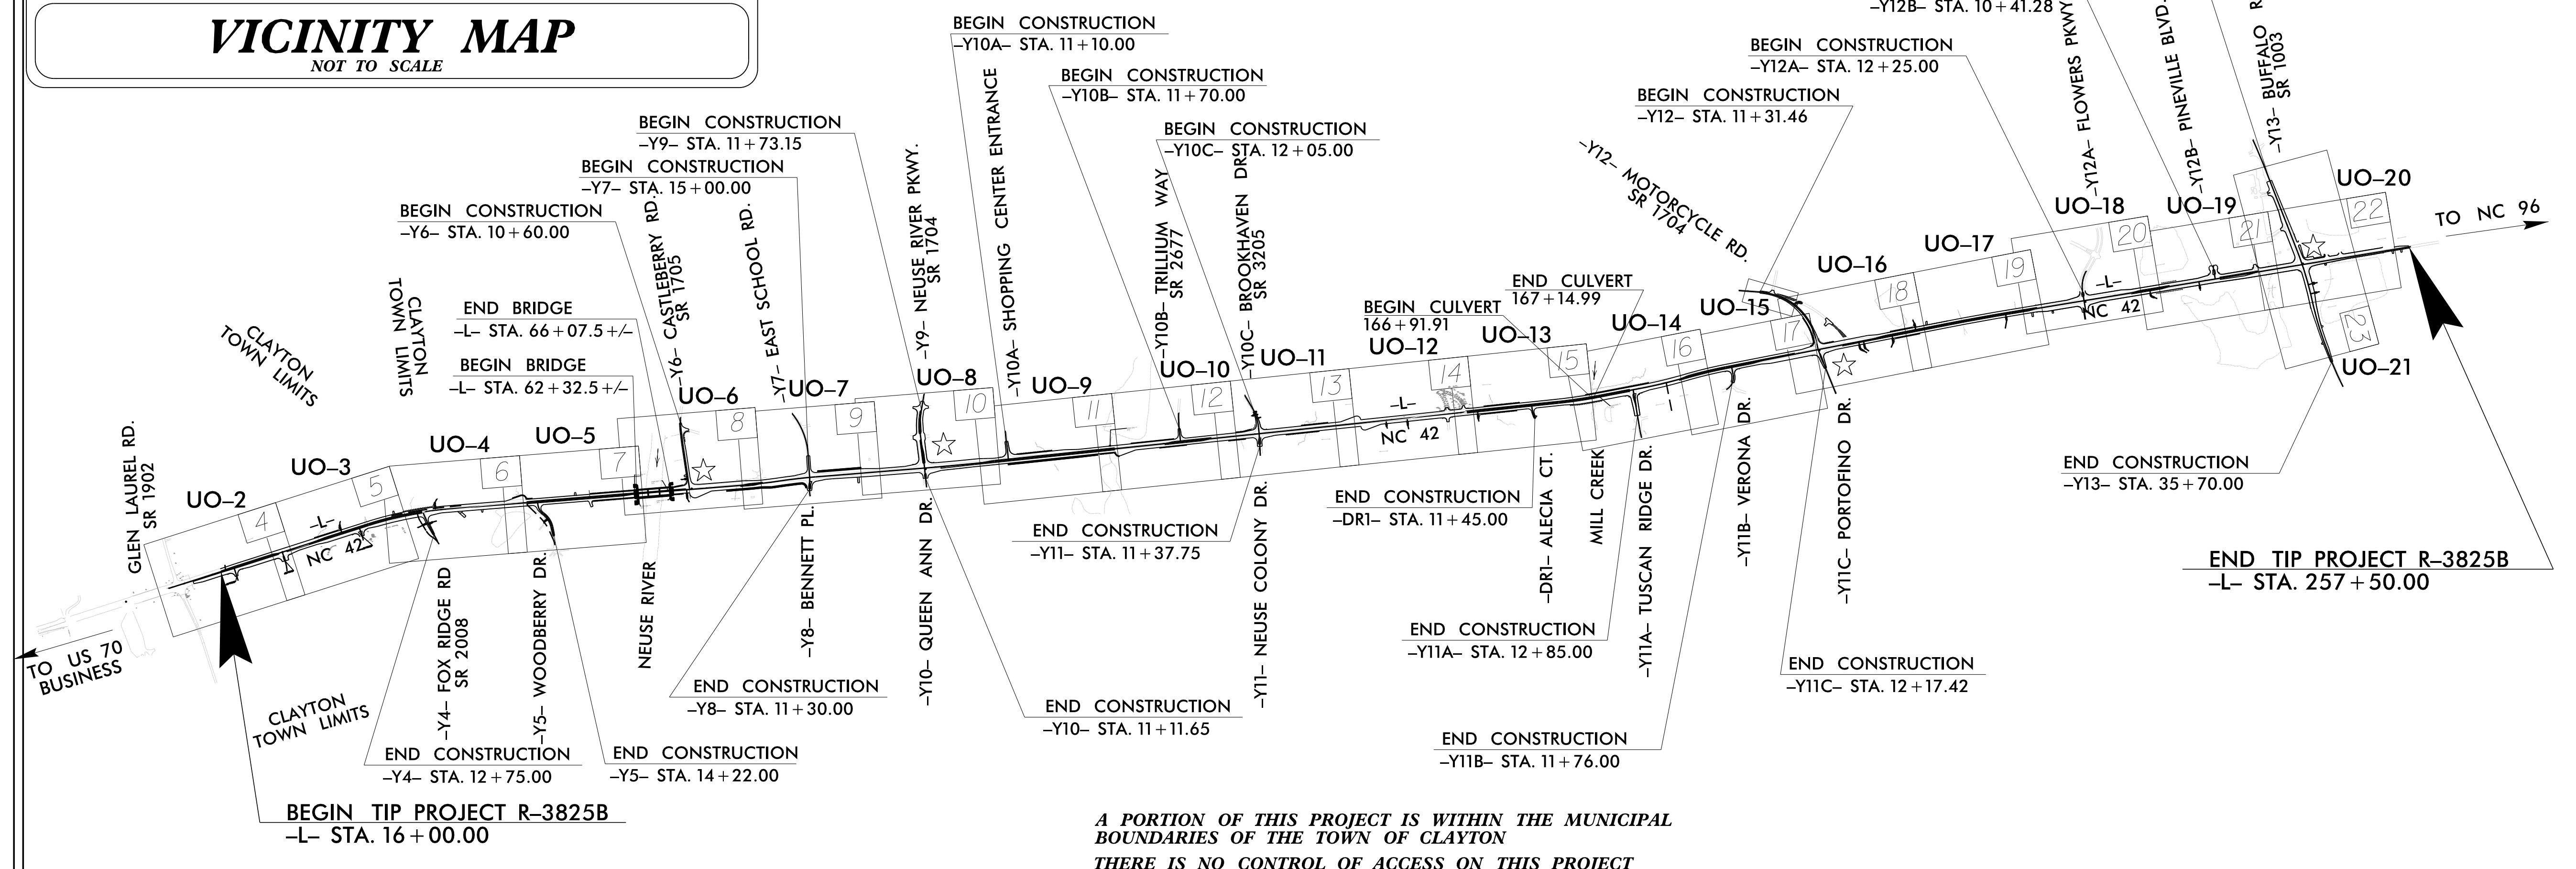

A PORTION OF THIS PROJECT IS WITHIN THE MUNICIPAL BOUNDARIES OF THE TOWN OF CLAYTON
 THERE IS NO CONTROL OF ACCESS ON THIS PROJECT EXCEPT AS SHOWN ON PLANS
 A DESIGN EXCEPTION IS REQUIRED FOR MAXIMUM GRADE.
 CLEARING ON THIS PROJECT WILL BE PERFORMED TO THE LIMITS ESTABLISHED BY NCDOT METHOD III.

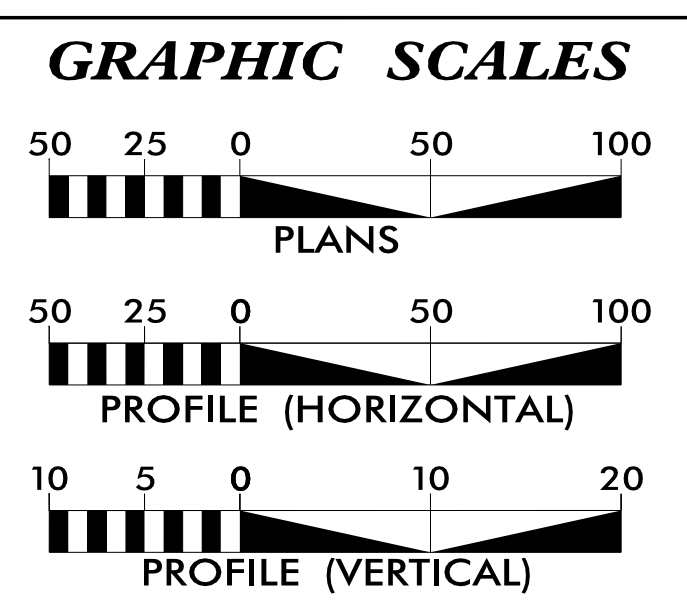

| SHEET NO.: | DESCRIPTION: |
|-----------------|-----------------|
| UO-1 | TITLE SHEET |
| UO-2 THRU UO-21 | UBO PLAN SHEETS |

| UTILITY OWNERS WITH CONFLICTS |
|---|
| (A) POWER TRANSMISSION - DUKE ENERGY |
| (B) POWER DISTRIBUTION - DUKE ENERGY |
| (C) COMMUNICATIONS - AT&T (TRANSMISSION) |
| (D) COMMUNICATIONS - CONTERRA |
| (E) COMMUNICATIONS - CENTURYLINK |
| (F) COMMUNICATIONS - CHARTER |
| (G) GAS DISTRIBUTION - PIEDMONT NATURAL GAS |

PREPARED IN THE OFFICE OF:

Michael Baker INTERNATIONAL

Michael Baker Engineering, Inc.
 8000 Regency Parkway, Suite 600
 Cary, NC 27518
 919-463-5488

Brandy Creech PROJECT UTILITY COORDINATOR
 Christina Newsome PROJECT UTILITY TECHNICIAN

**DIVISION OF HIGHWAYS
 UTILITIES UNIT**
 1555 MAIL SERVICES CENTER
 RALEIGH, NC 27699-1555
 PHONE (919) 707-6690
 FAX (919) 250-4151

Nabil Hamdan UTILITIES REGIONAL ENGINEER
 Ashley Cox, Jr, LG UTILITIES ENGINEER
 Kyle Pleasant UTILITIES AREA COORDINATOR
 Dayton Martin UTILITIES COORDINATOR

02-AUG-2018 16:34 Y:\Projects\NCDOT\Utility On-Call Contract\R-3825B Johnston County\Utilities\R3825b.ut_tsh_UO1.psh.dgn AT CARYLNEWSOME