


UTILITIES BY OTHERS

NOTE:
 ALL UTILITY WORK SHOWN ON THIS SHEET WILL BE DONE BY OTHERS. NO PAYMENT WILL BE MADE TO THE CONTRACTOR FOR UTILITY WORK SHOWN ON THIS SHEET.

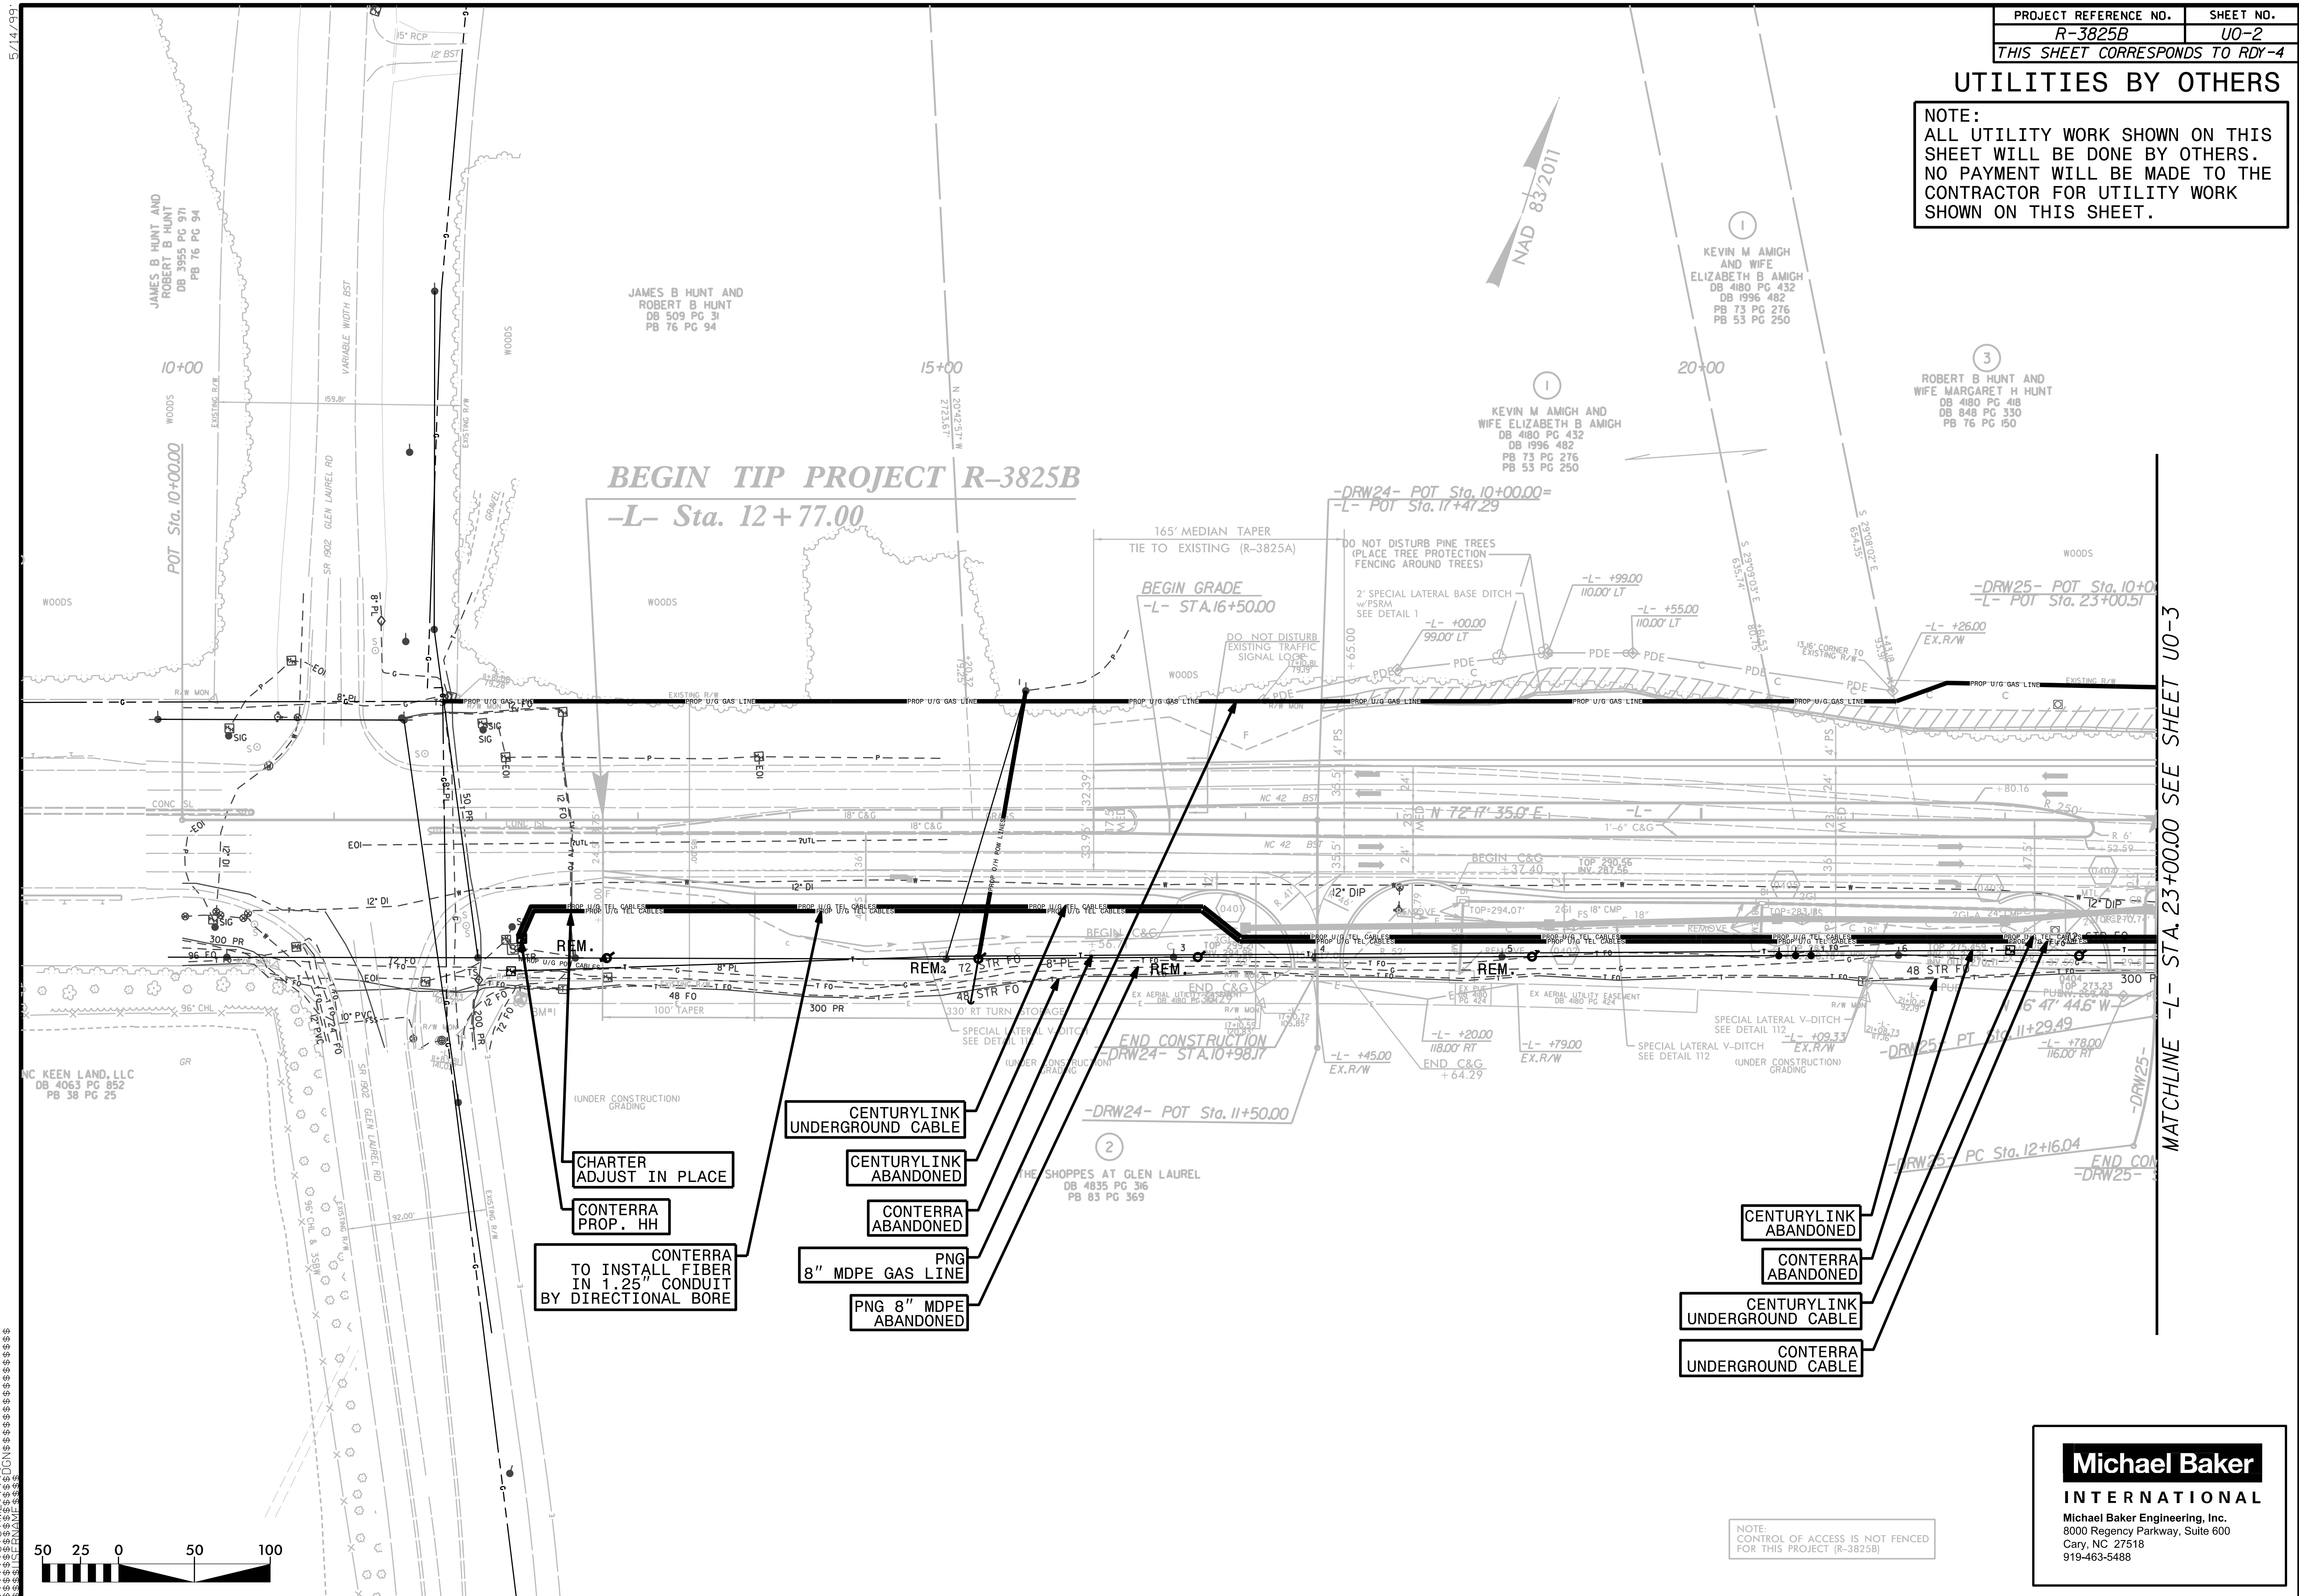

MATCHLINE -L- STA. 23+00.00 SEE SHEET U0-3

- CHARTER ADJUST IN PLACE
- CONTRERRA PROP. HH
- CONTRERRA TO INSTALL FIBER IN 1.25" CONDUIT BY DIRECTIONAL BORE
- CENTURYLINK UNDERGROUND CABLE
- CENTURYLINK ABANDONED
- CONTRERRA ABANDONED
- 8" MDPE GAS LINE
- PNG 8" MDPE ABANDONED

- CENTURYLINK ABANDONED
- CONTRERRA ABANDONED
- CENTURYLINK UNDERGROUND CABLE
- CONTRERRA UNDERGROUND CABLE



NOTE:
 CONTROL OF ACCESS IS NOT FENCED FOR THIS PROJECT (R-3825B)

Michael Baker INTERNATIONAL
 Michael Baker Engineering, Inc.
 8000 Regency Parkway, Suite 600
 Cary, NC 27518
 919-463-5488