


### UTILITIES BY OTHERS

NOTE:  
ALL UTILITY WORK SHOWN ON THIS SHEET WILL BE DONE BY OTHERS. NO PAYMENT WILL BE MADE TO THE CONTRACTOR FOR UTILITY WORK SHOWN ON THIS SHEET.

-DET-

6  
RIVER MEWS ESTATE LLC  
DB 4070 PG 713  
PB 65 PG 128

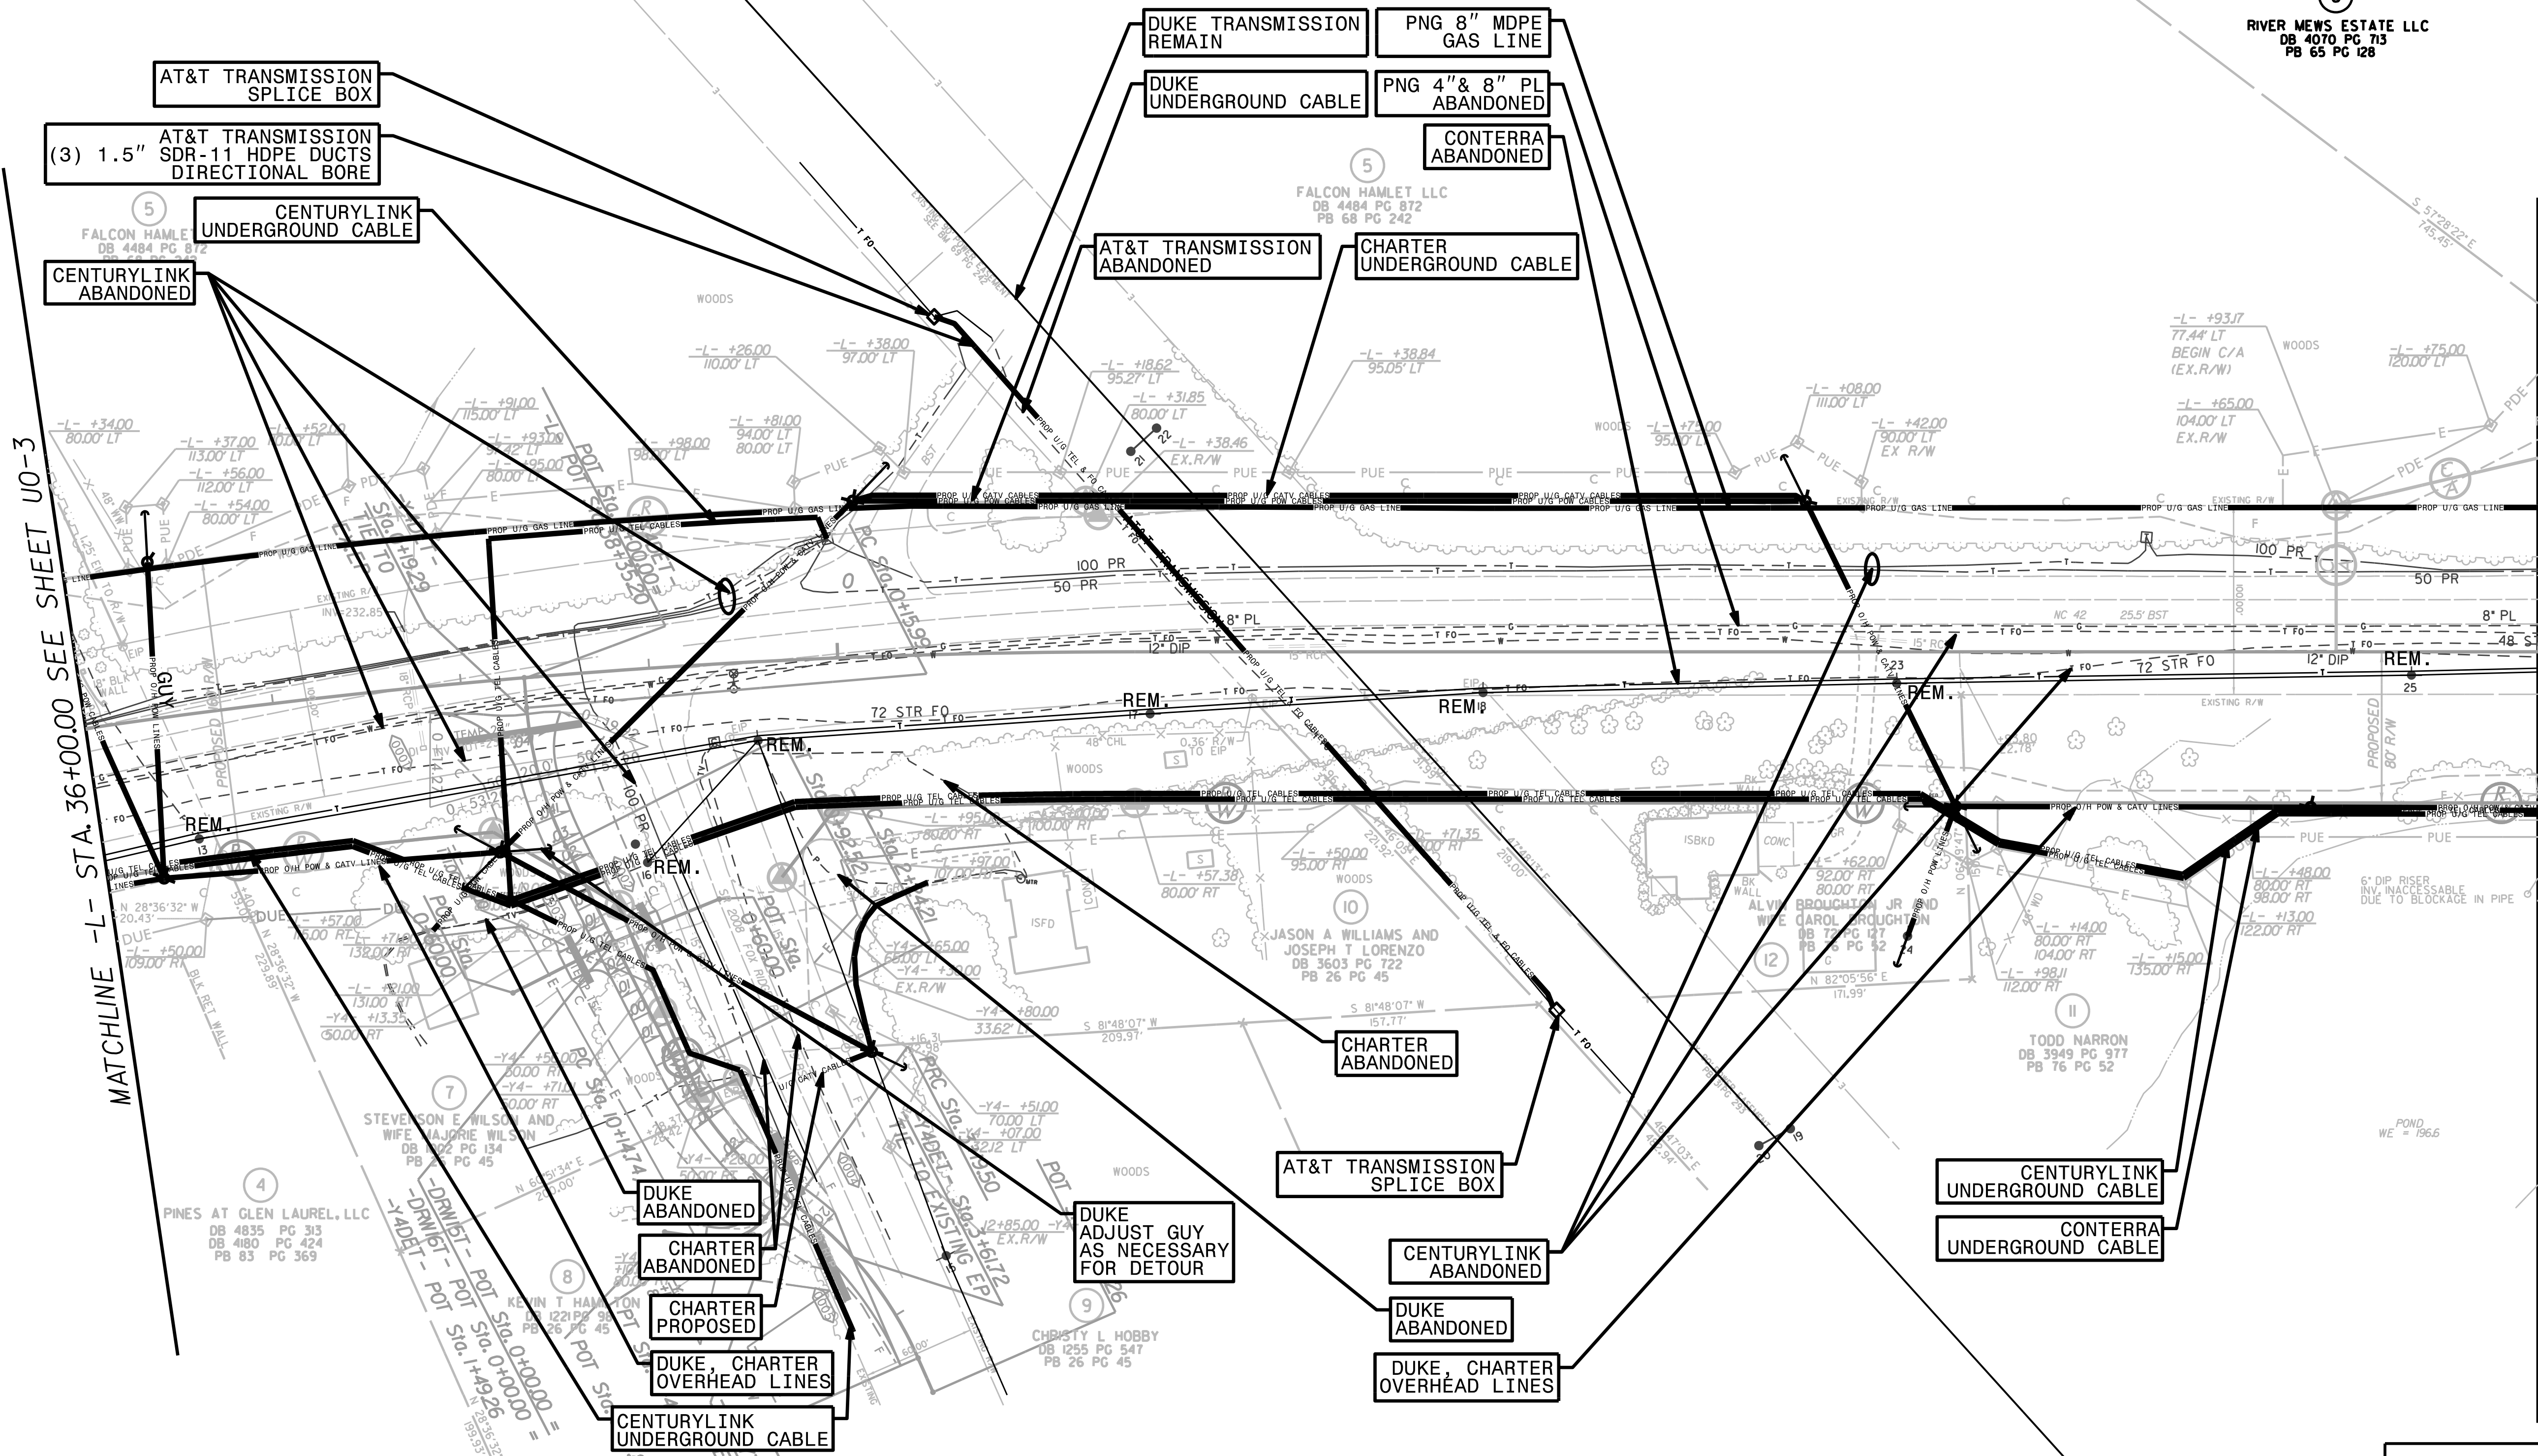

MATCHLINE -L- STA. 36+00.00 SEE SHEET U0-3

MATCHLINE -L- STA. 49+00.00 SEE SHEET U0-5



**Michael Baker**  
INTERNATIONAL  
Michael Baker Engineering, Inc.  
8000 Regency Parkway, Suite 600  
Cary, NC 27518  
919-463-5488