
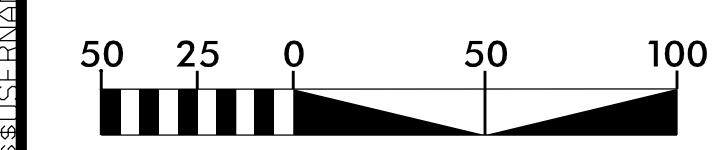


### UTILITIES BY OTHERS

**NOTE:**  
 ALL UTILITY WORK SHOWN ON THIS SHEET WILL BE DONE BY OTHERS. NO PAYMENT WILL BE MADE TO THE CONTRACTOR FOR UTILITY WORK SHOWN ON THIS SHEET.

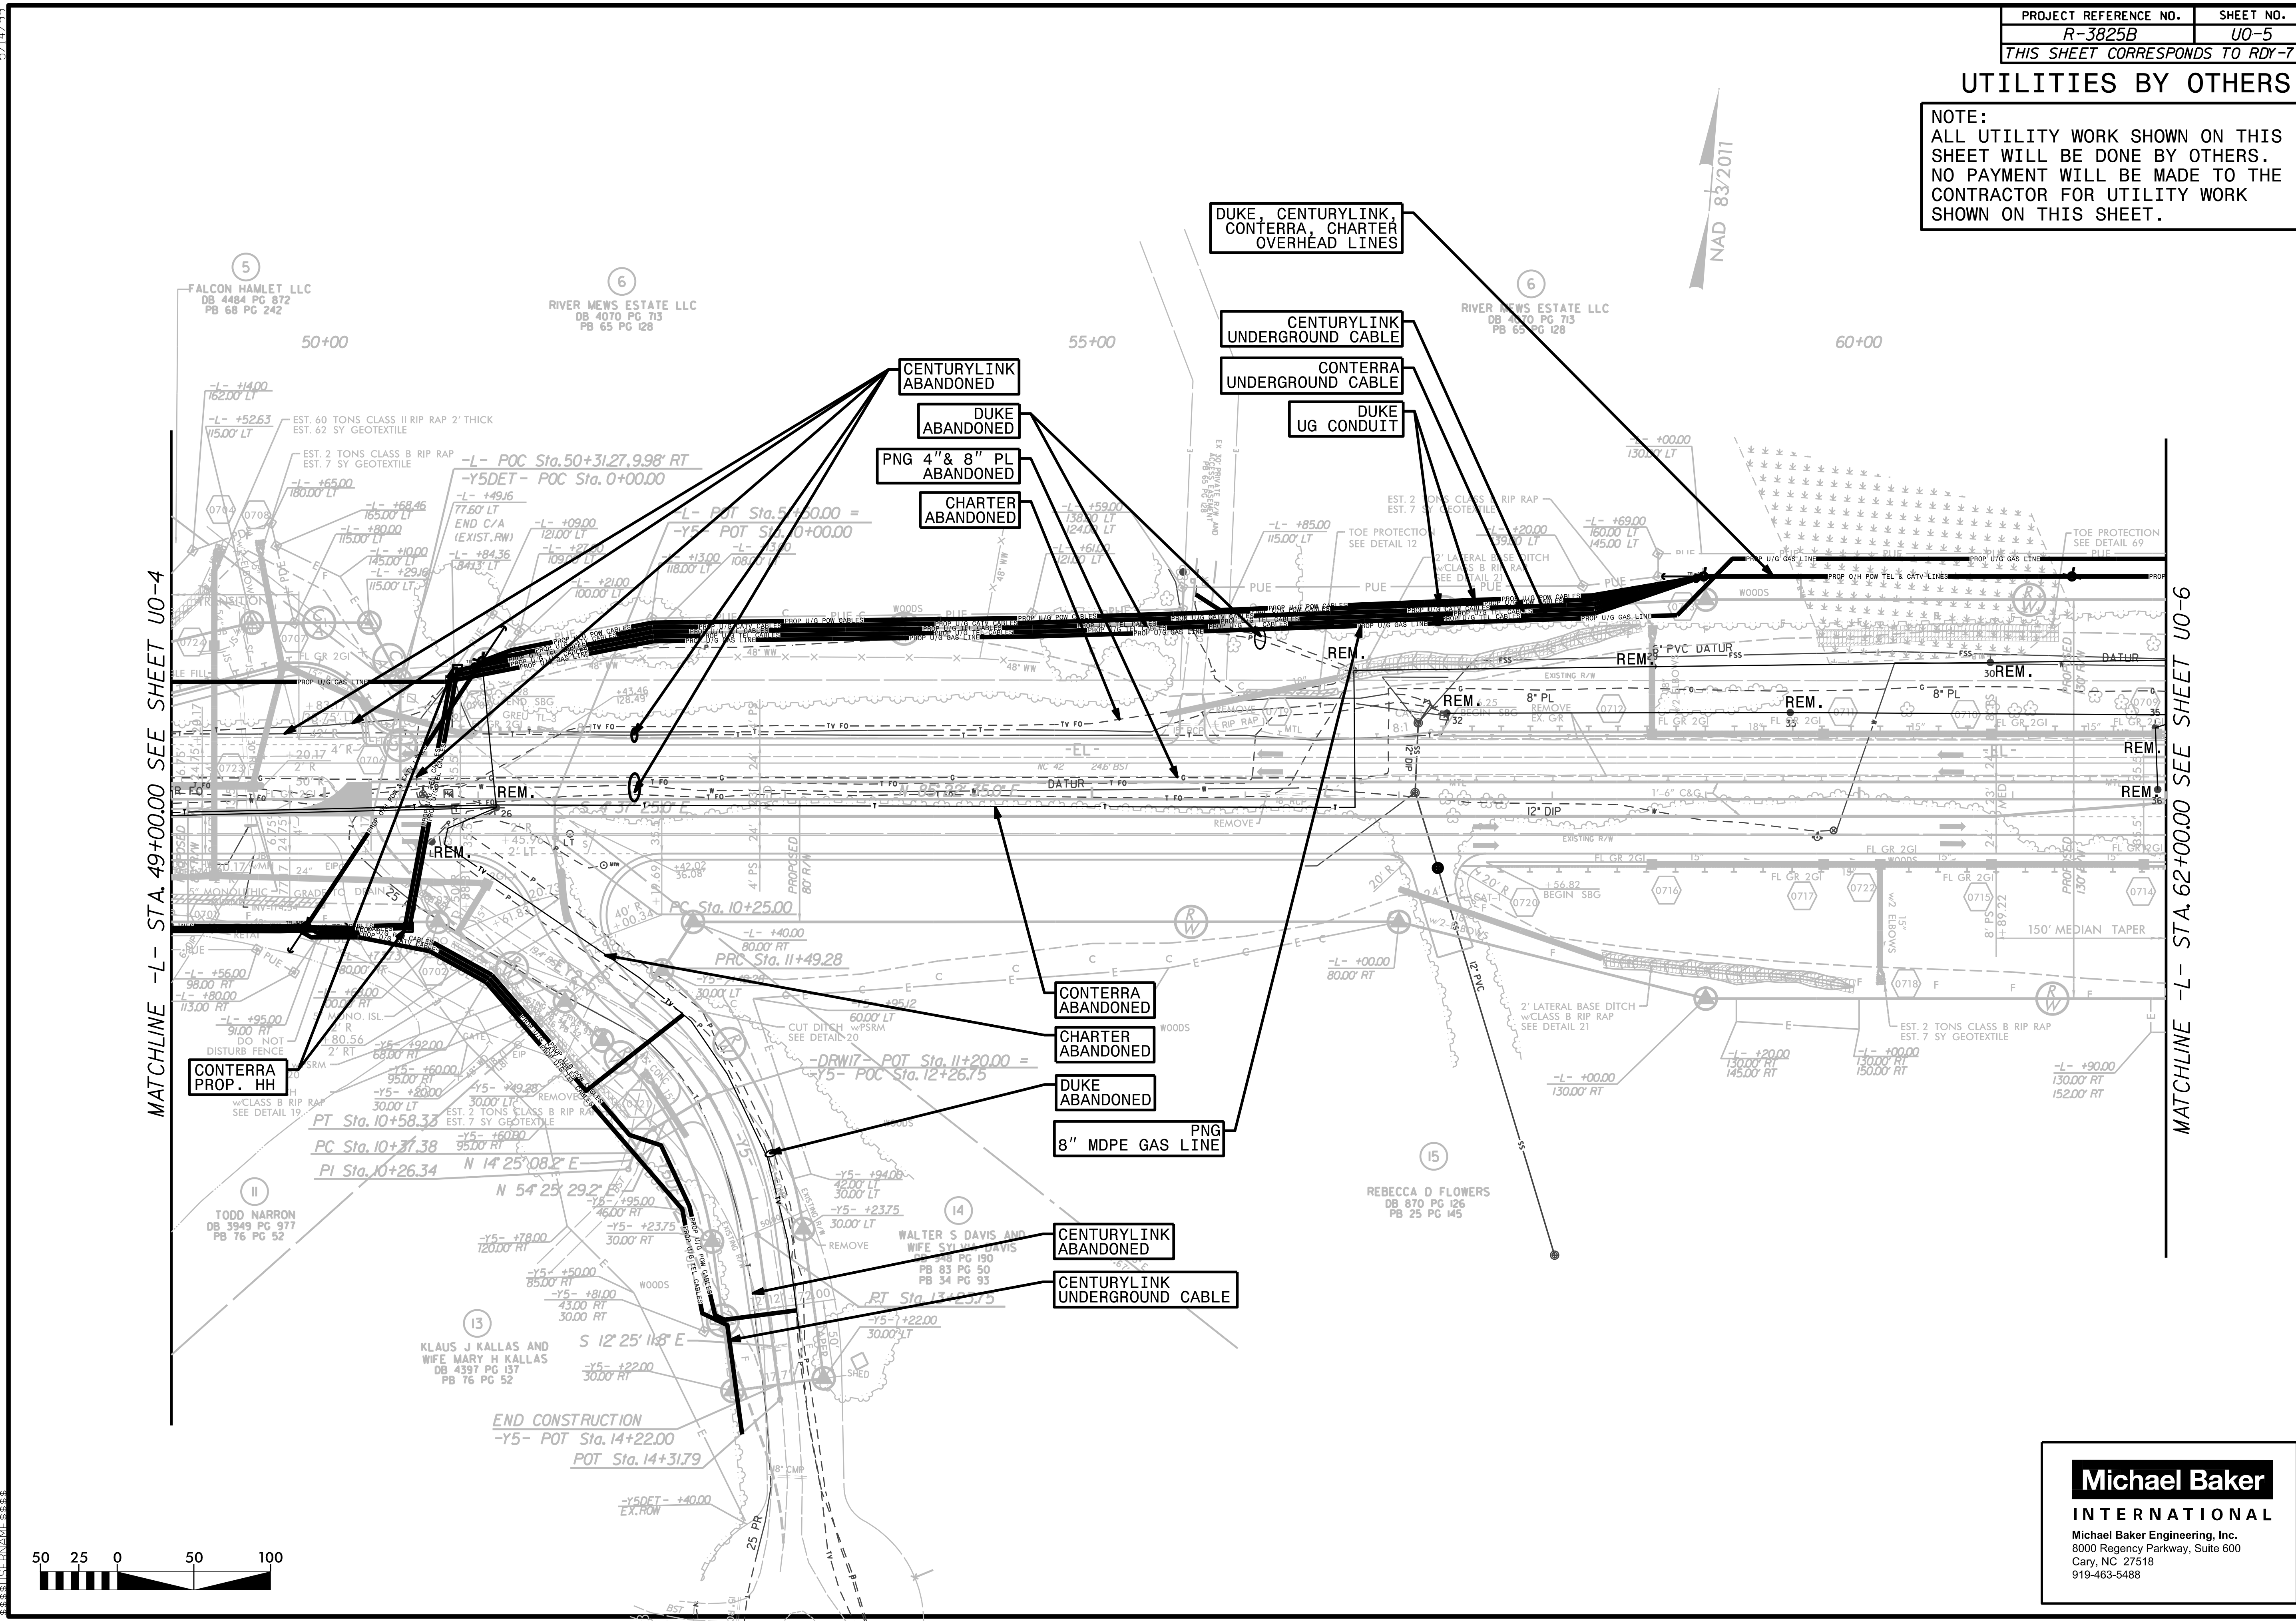

**Michael Baker**  
**INTERNATIONAL**  
 Michael Baker Engineering, Inc.  
 8000 Regency Parkway, Suite 600  
 Cary, NC 27518  
 919-463-5488