


UTILITIES BY OTHERS

NOTE:
ALL UTILITY WORK SHOWN ON THIS SHEET WILL BE DONE BY OTHERS. NO PAYMENT WILL BE MADE TO THE CONTRACTOR FOR UTILITY WORK SHOWN ON THIS SHEET.


Michael Baker
INTERNATIONAL
Michael Baker Engineering, Inc.
8000 Regency Parkway, Suite 600
Cary, NC 27518
919-463-5488

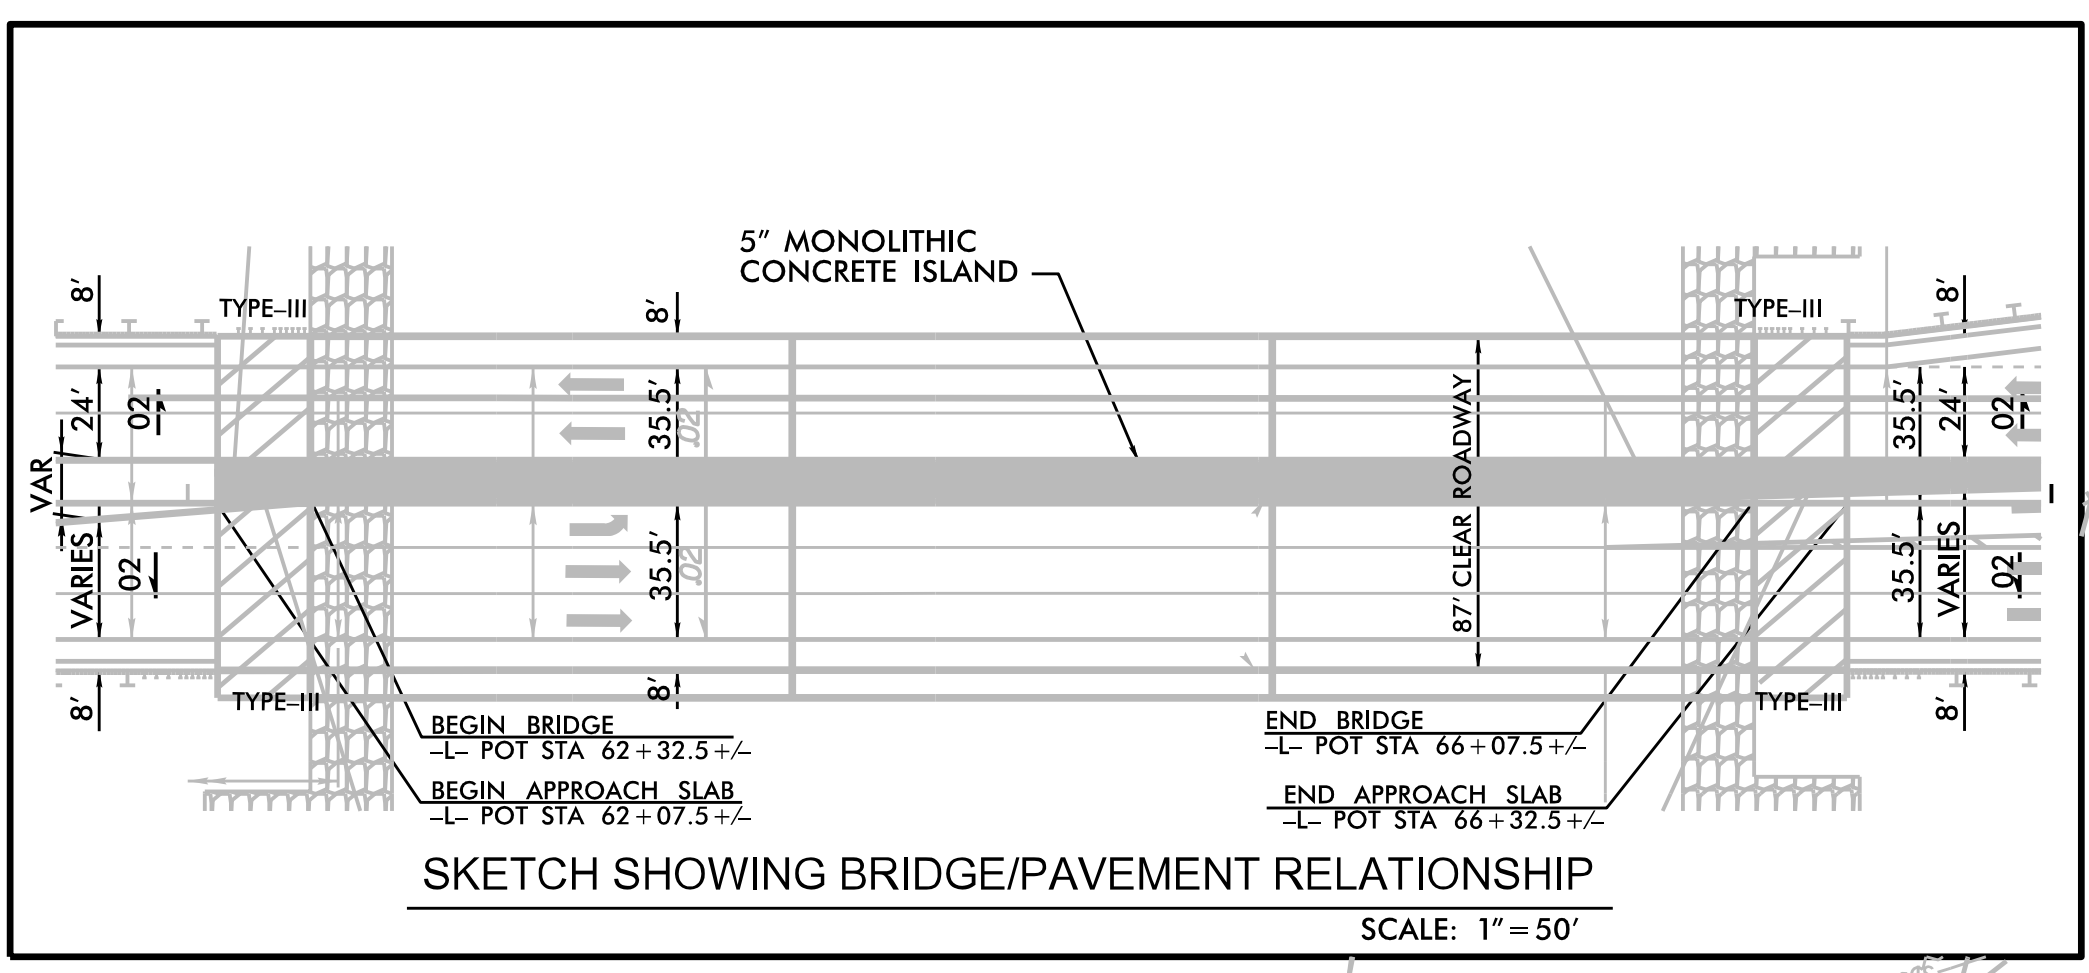

5/14/09

MATCHLINE -L- STA. 62+00.00 SEE SHEET U0-5

MATCHLINE -L- STA. 75+00.00 SEE SHEET U0-7

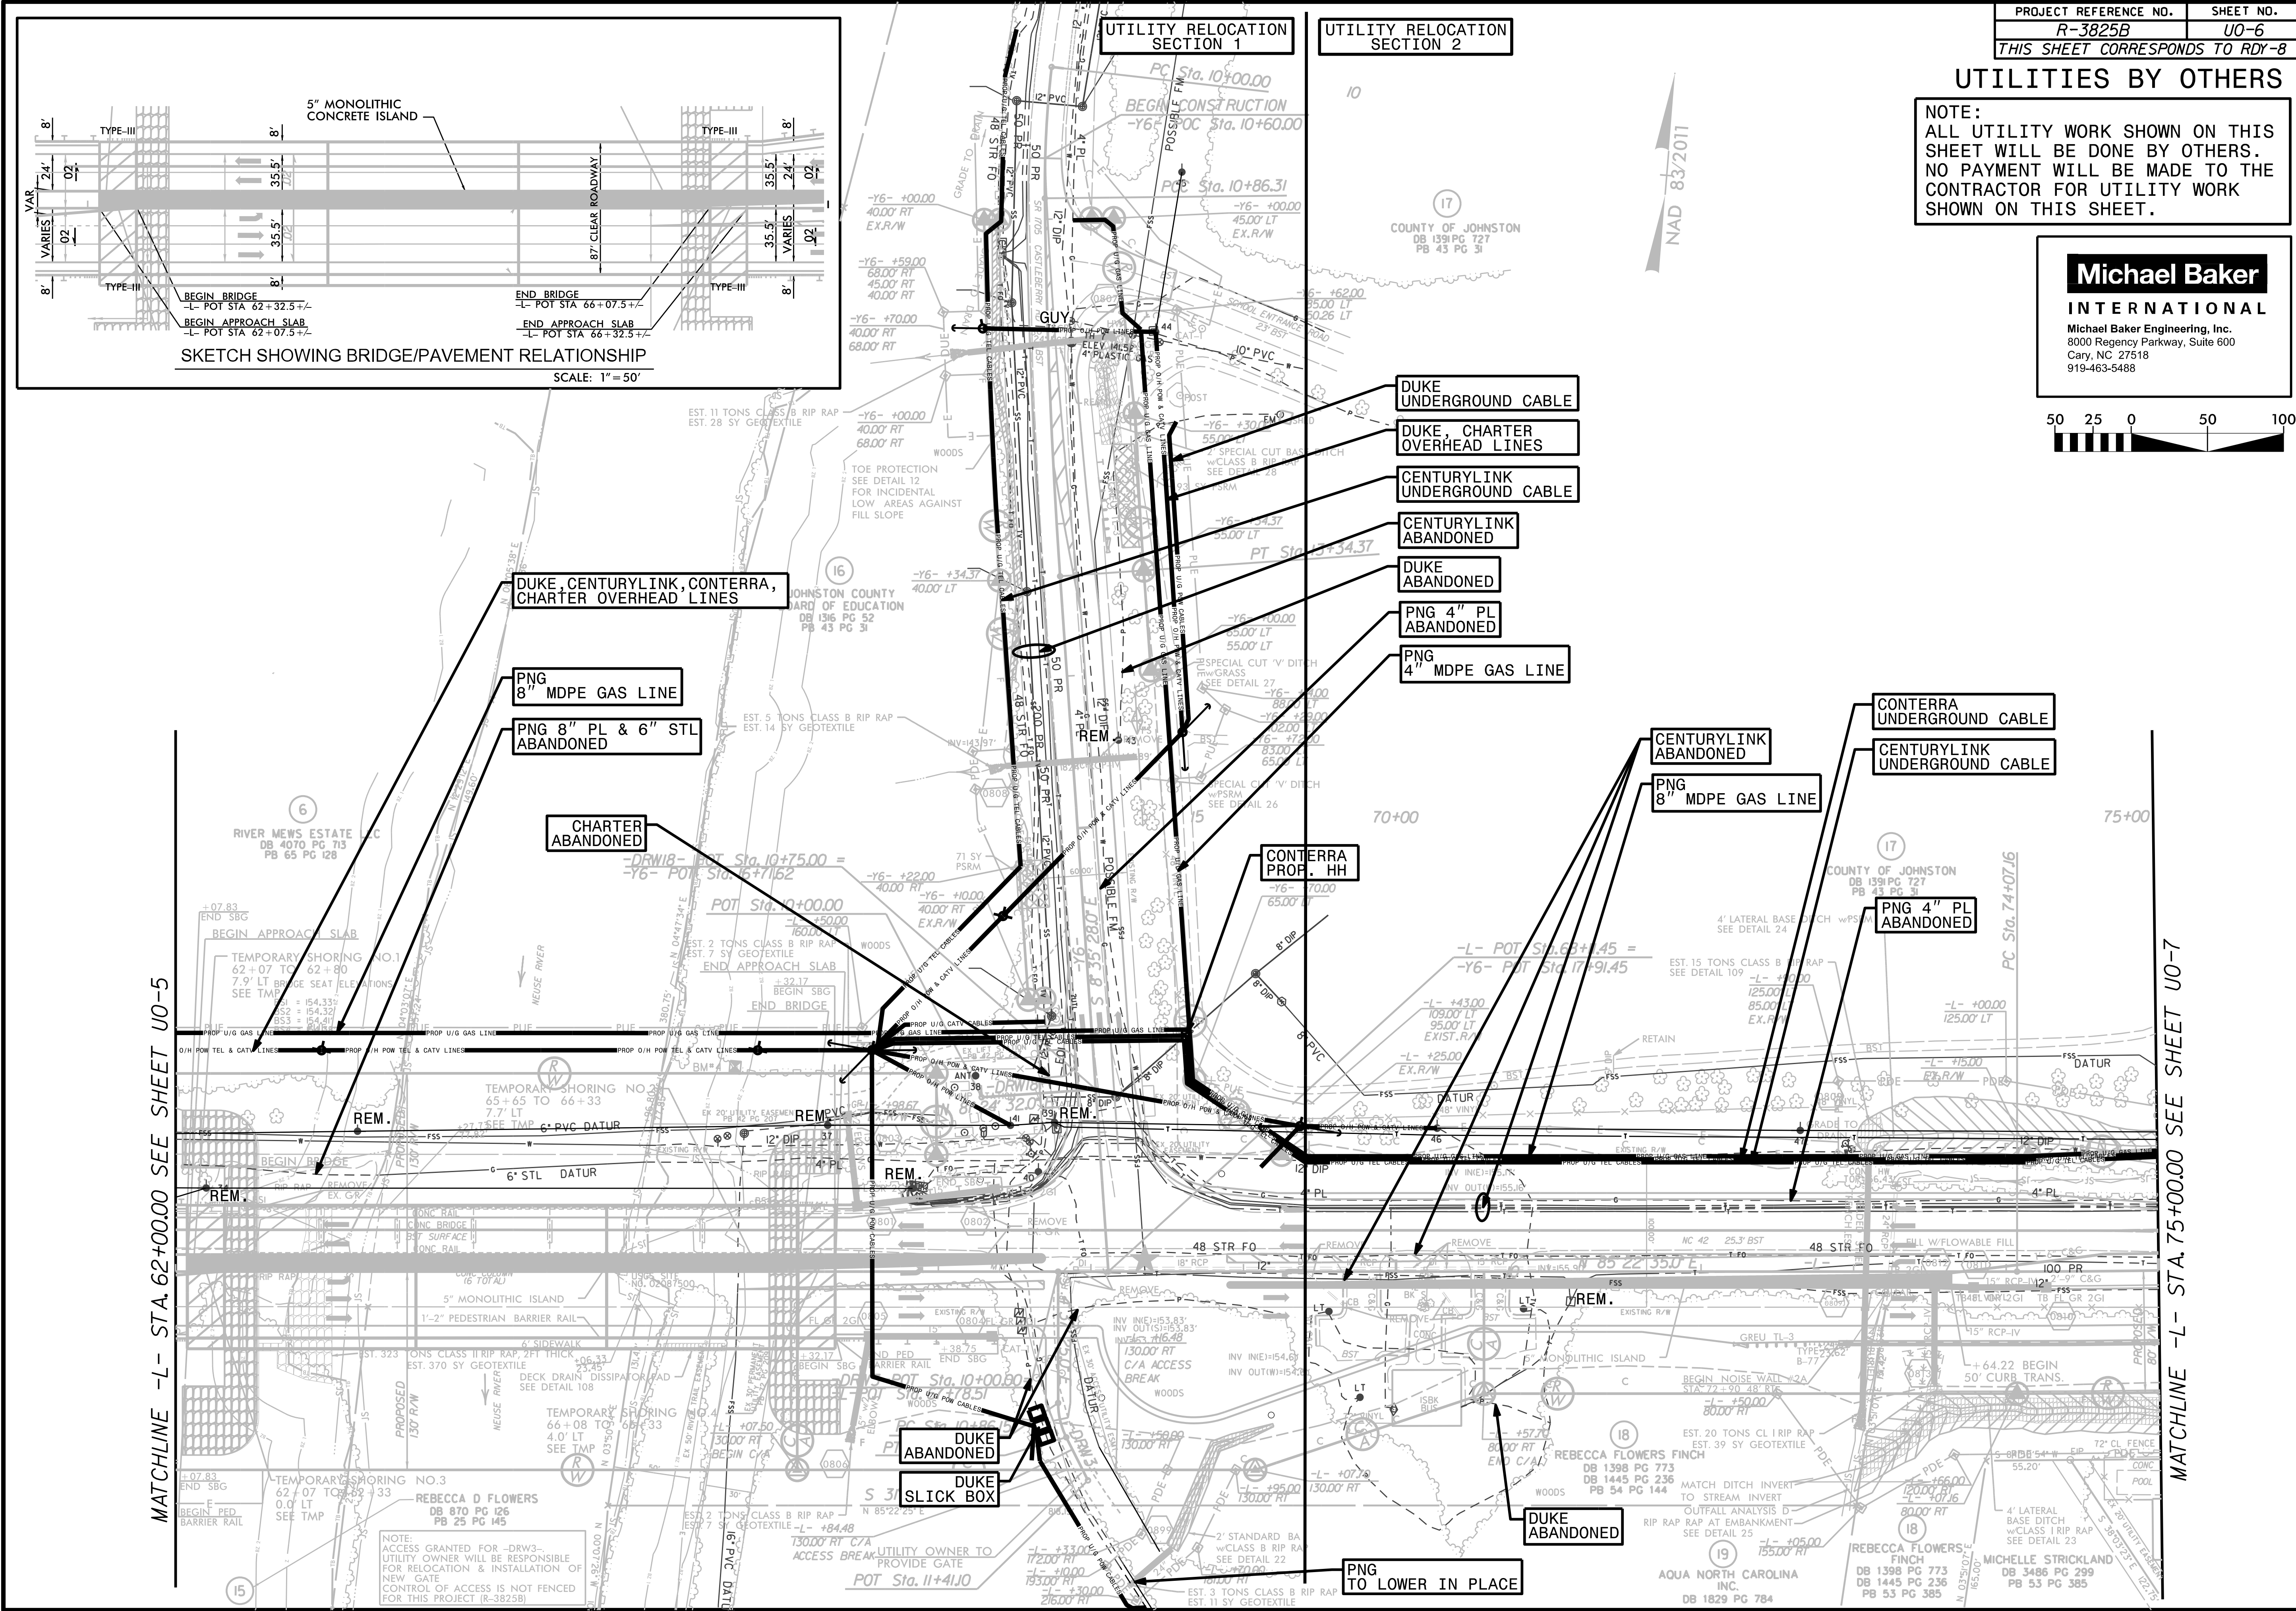

NOTE:
ACCESS GRANTED FOR -DRW3-
UTILITY OWNER WILL BE RESPONSIBLE
FOR RELOCATION & INSTALLATION OF
NEW GATE
CONTROL OF ACCESS IS NOT FENCED
FOR THIS PROJECT (R-3825B)