

### UTILITIES BY OTHERS


**NOTE:**  
ALL UTILITY WORK SHOWN ON THIS SHEET WILL BE DONE BY OTHERS. NO PAYMENT WILL BE MADE TO THE CONTRACTOR FOR UTILITY WORK SHOWN ON THIS SHEET.

**Michael Baker INTERNATIONAL**  
Michael Baker Engineering, Inc.  
8000 Regency Parkway, Suite 600  
Cary, NC 27518  
919-463-5488

NAD 83/2011

MATCHLINE -L- STA. 75+00.00 SEE SHEET U0-6

MATCHLINE -L- STA. 88+00.00 SEE SHEET U0-8

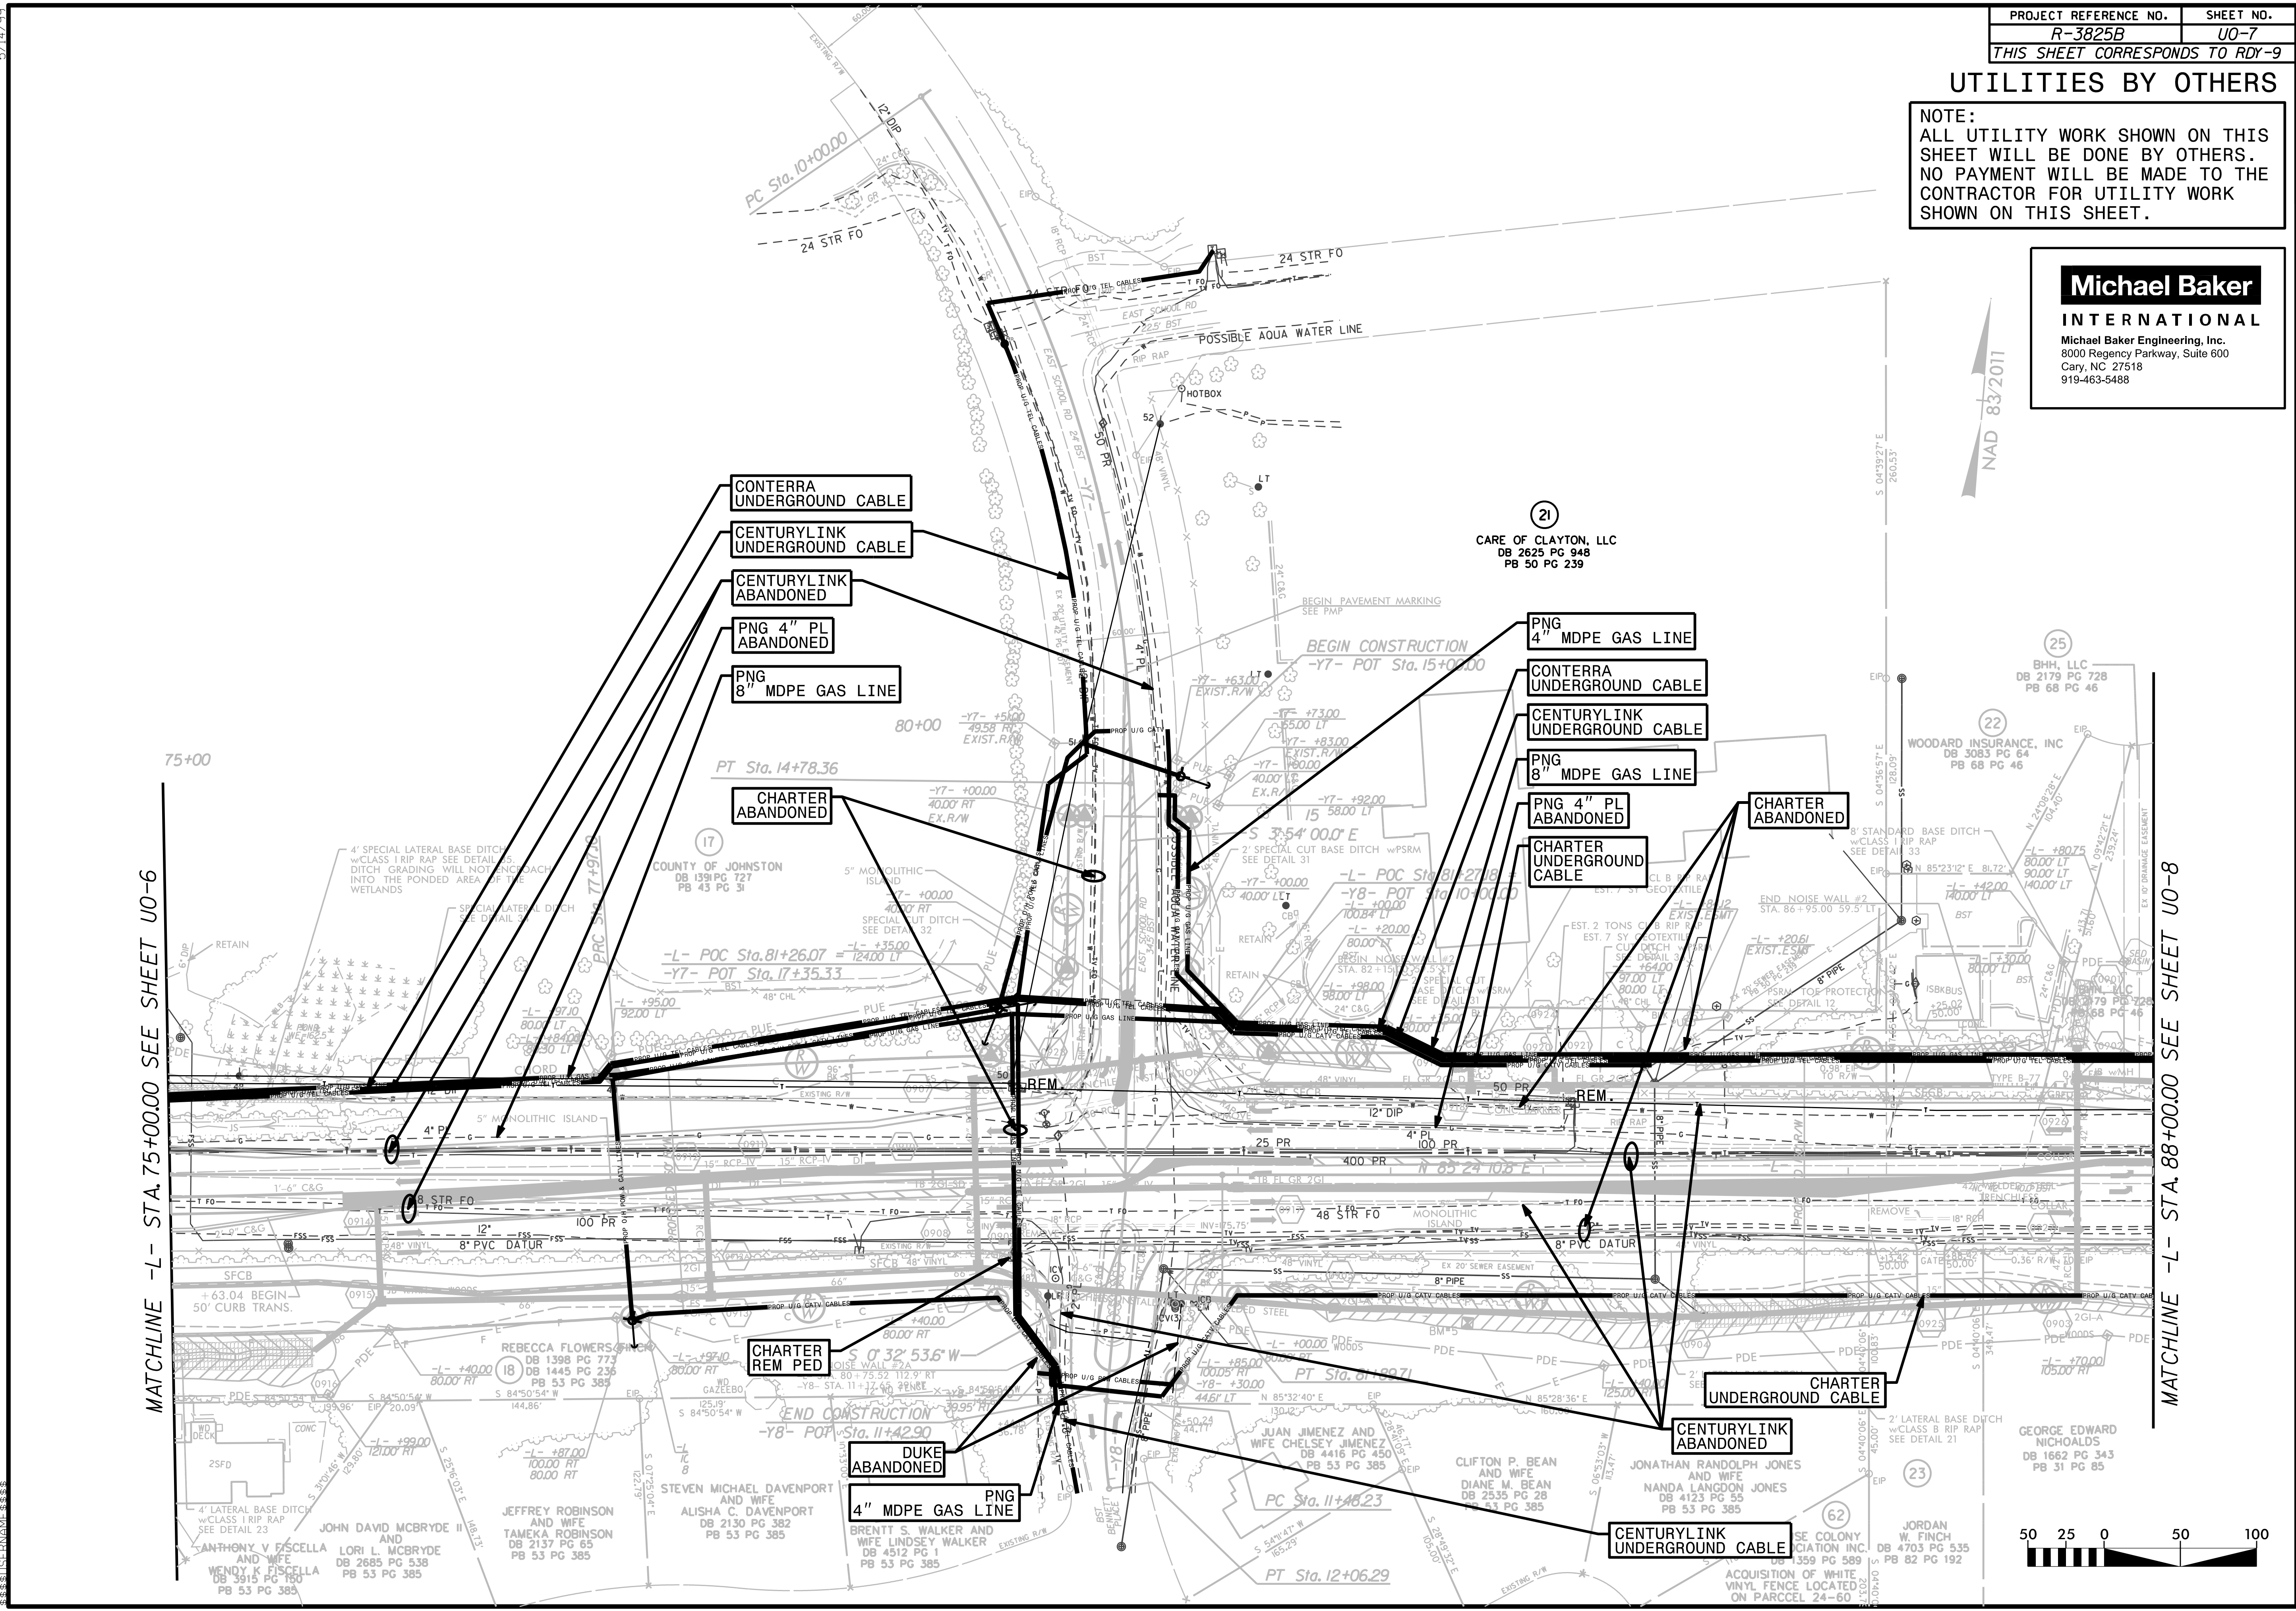

5/14/2011