


UTILITIES BY OTHERS

NOTE:
 ALL UTILITY WORK SHOWN ON THIS SHEET WILL BE DONE BY OTHERS. NO PAYMENT WILL BE MADE TO THE CONTRACTOR FOR UTILITY WORK SHOWN ON THIS SHEET.

UTILITY RELOCATION SECTION 2 UTILITY RELOCATION SECTION 3

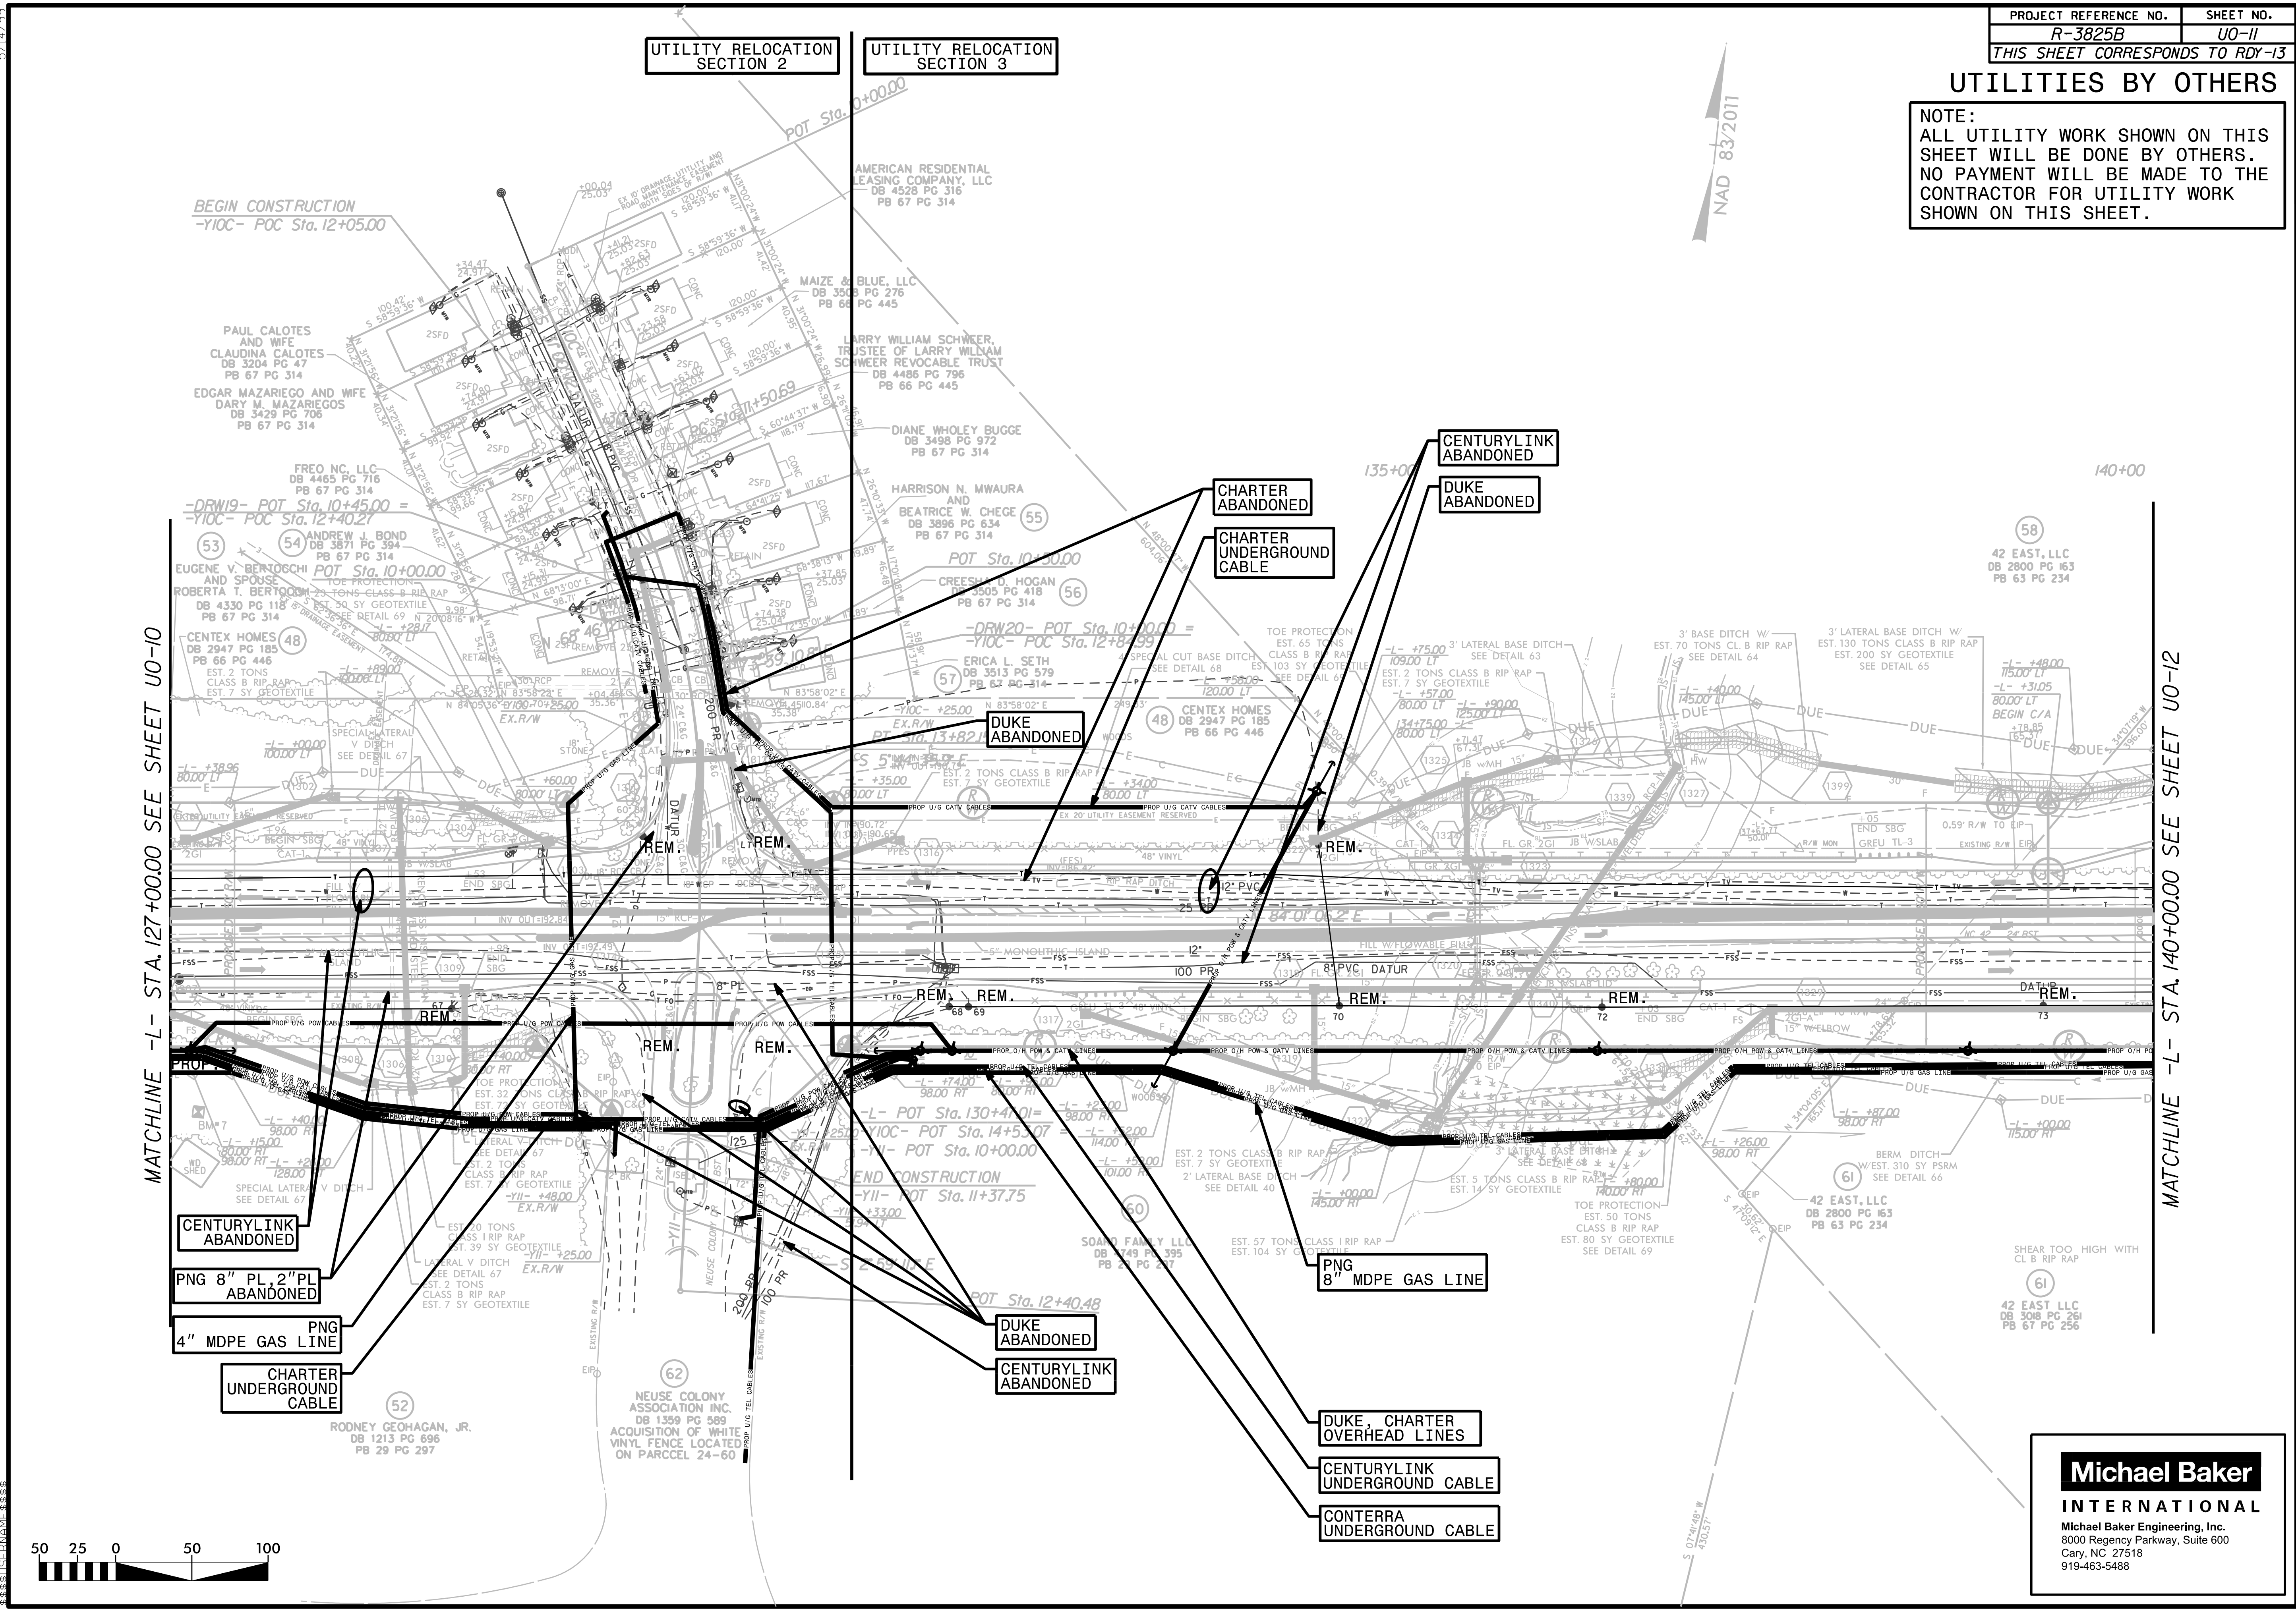

MATCHLINE -L- STA. 127+00.00 SEE SHEET UO-10

MATCHLINE -L- STA. 140+00.00 SEE SHEET UO-12



Michael Baker
INTERNATIONAL
 Michael Baker Engineering, Inc.
 8000 Regency Parkway, Suite 600
 Cary, NC 27518
 919-463-5488