
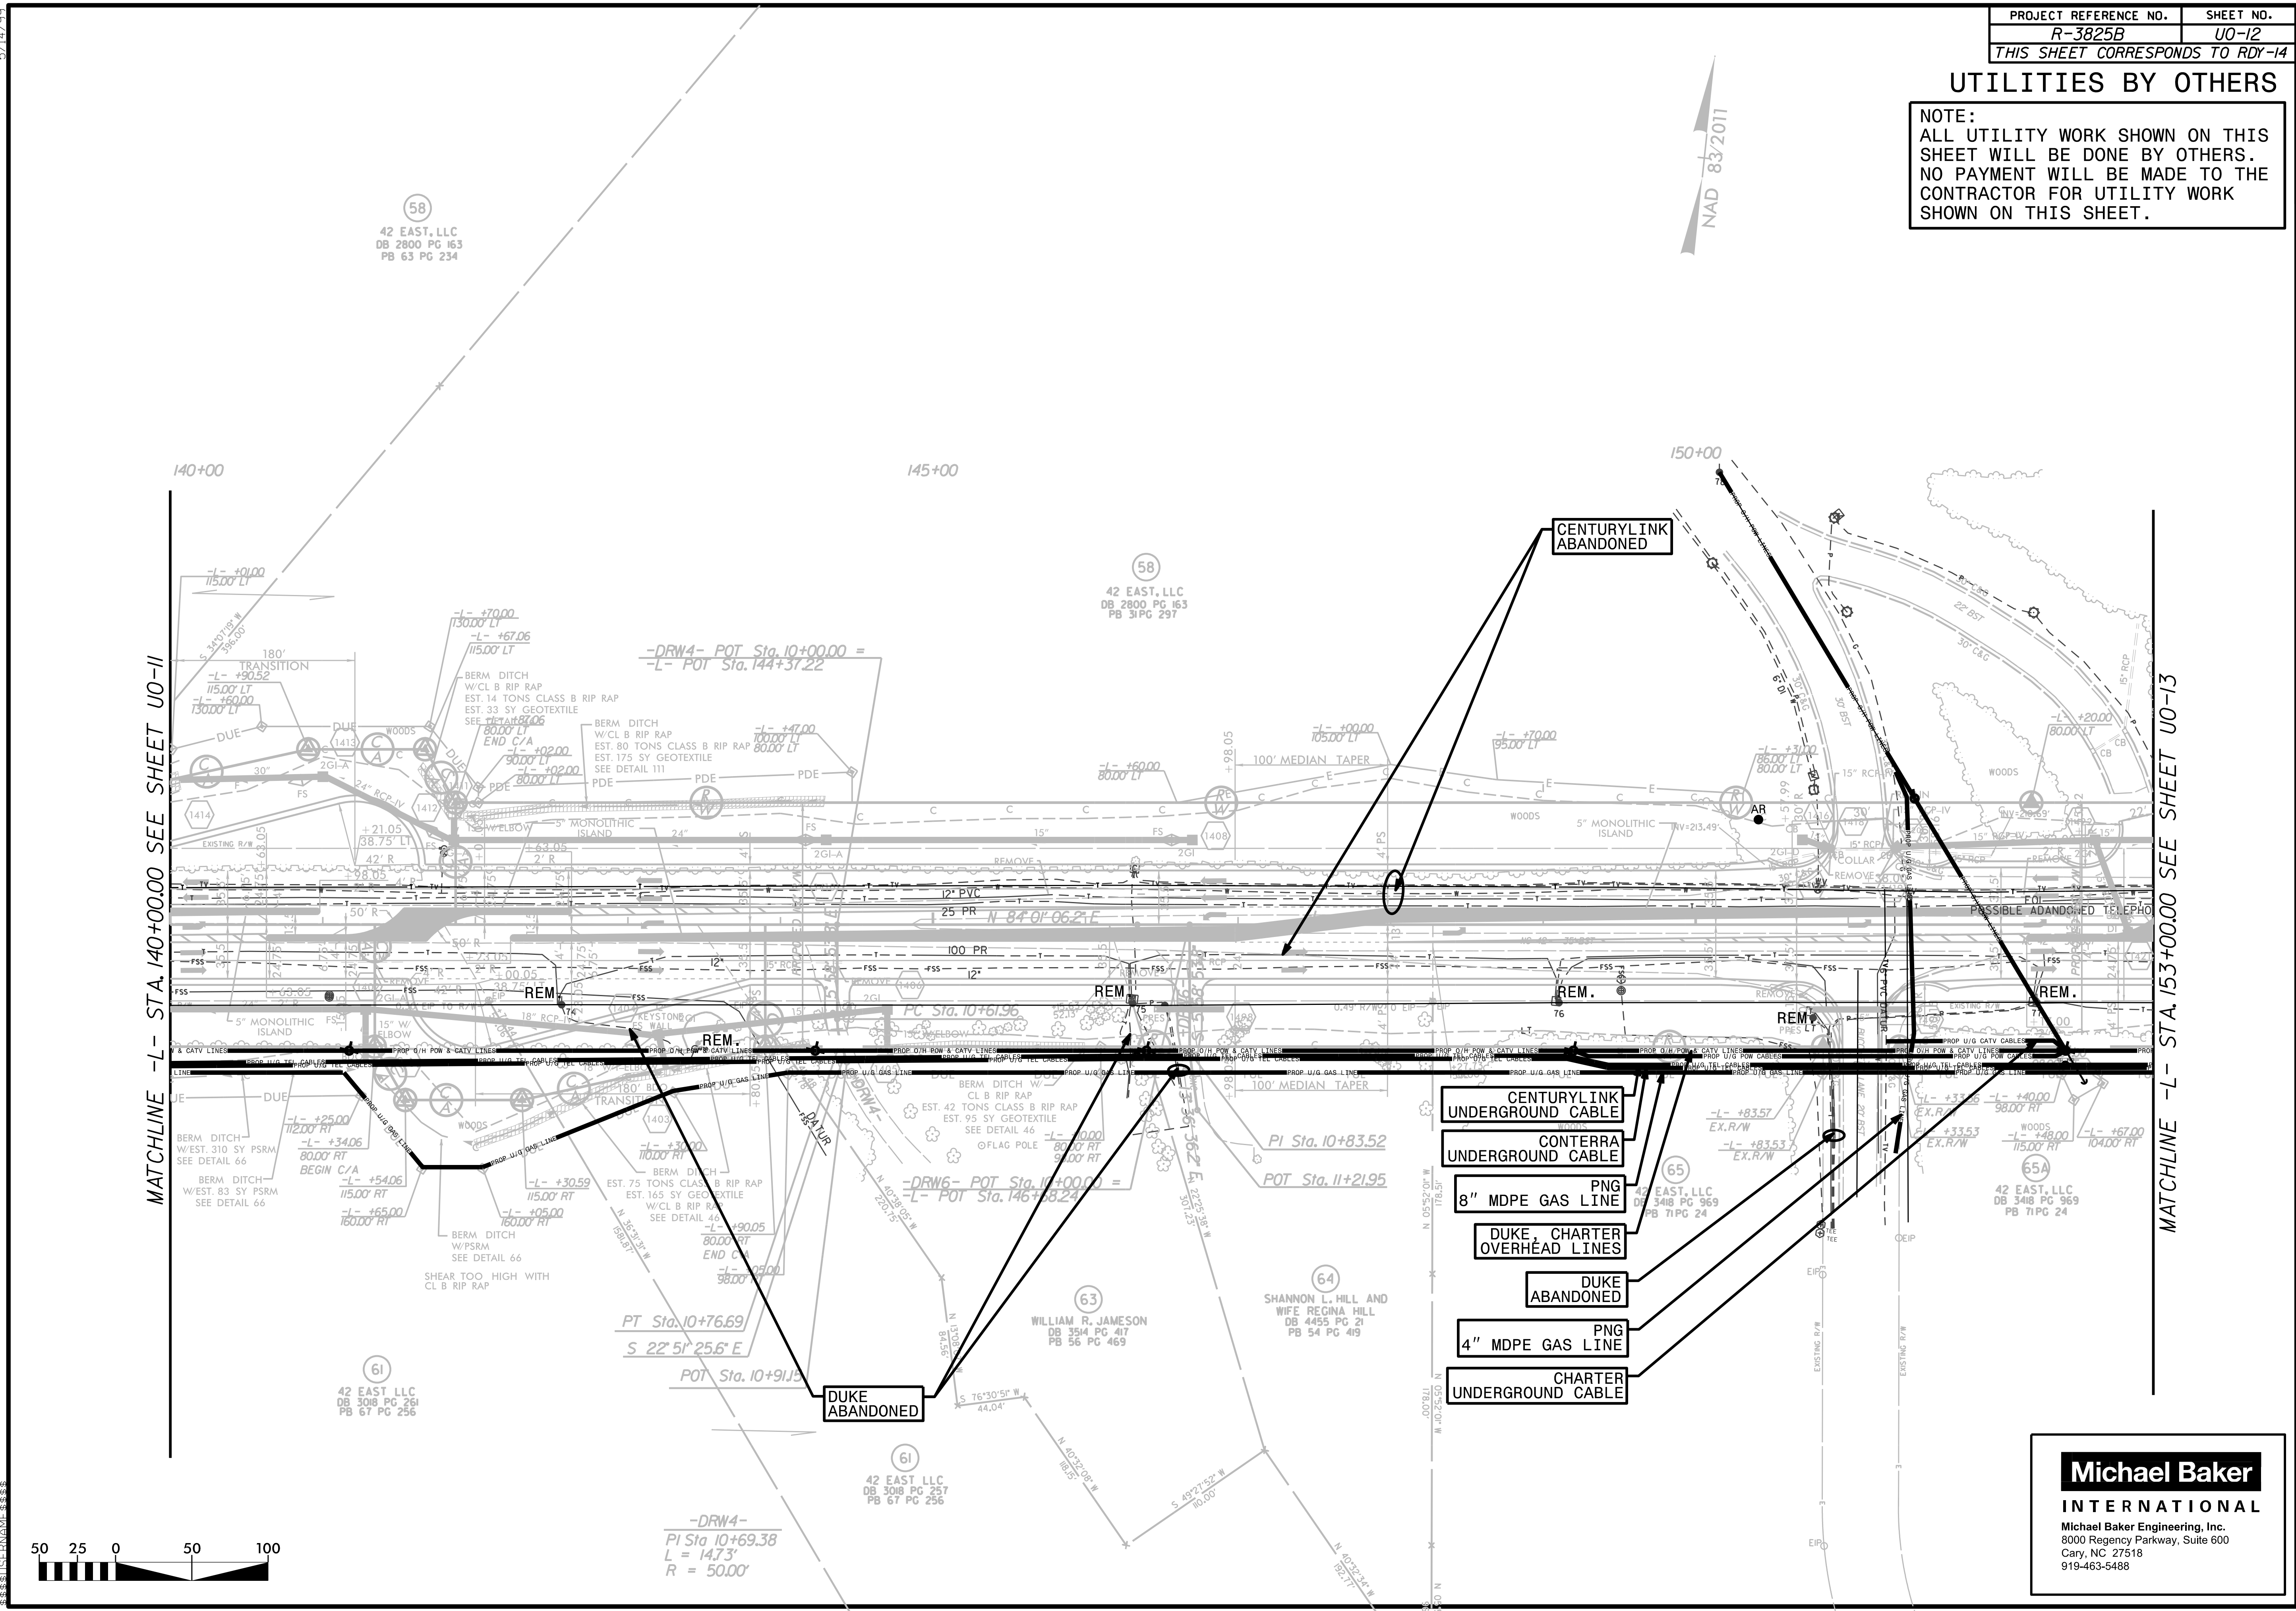


UTILITIES BY OTHERS

NOTE:
ALL UTILITY WORK SHOWN ON THIS SHEET WILL BE DONE BY OTHERS. NO PAYMENT WILL BE MADE TO THE CONTRACTOR FOR UTILITY WORK SHOWN ON THIS SHEET.

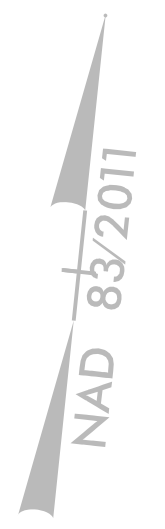

MATCHLINE -L- STA. 140+00.00 SEE SHEET U0-11

MATCHLINE -L- STA. 153+00.00 SEE SHEET U0-13

- CENTURYLINK UNDERGROUND CABLE
- CONTERRA UNDERGROUND CABLE
- 8" MDPE GAS LINE
- DUKE CHARTER OVERHEAD LINES
- DUKE ABANDONED
- 4" MDPE GAS LINE
- CHARTER UNDERGROUND CABLE



-DRW4-
PI Sta 10+69.38
L = 14.73'
R = 50.00'

Michael Baker INTERNATIONAL
Michael Baker Engineering, Inc.
8000 Regency Parkway, Suite 600
Cary, NC 27518
919-463-5488

5/14/99