
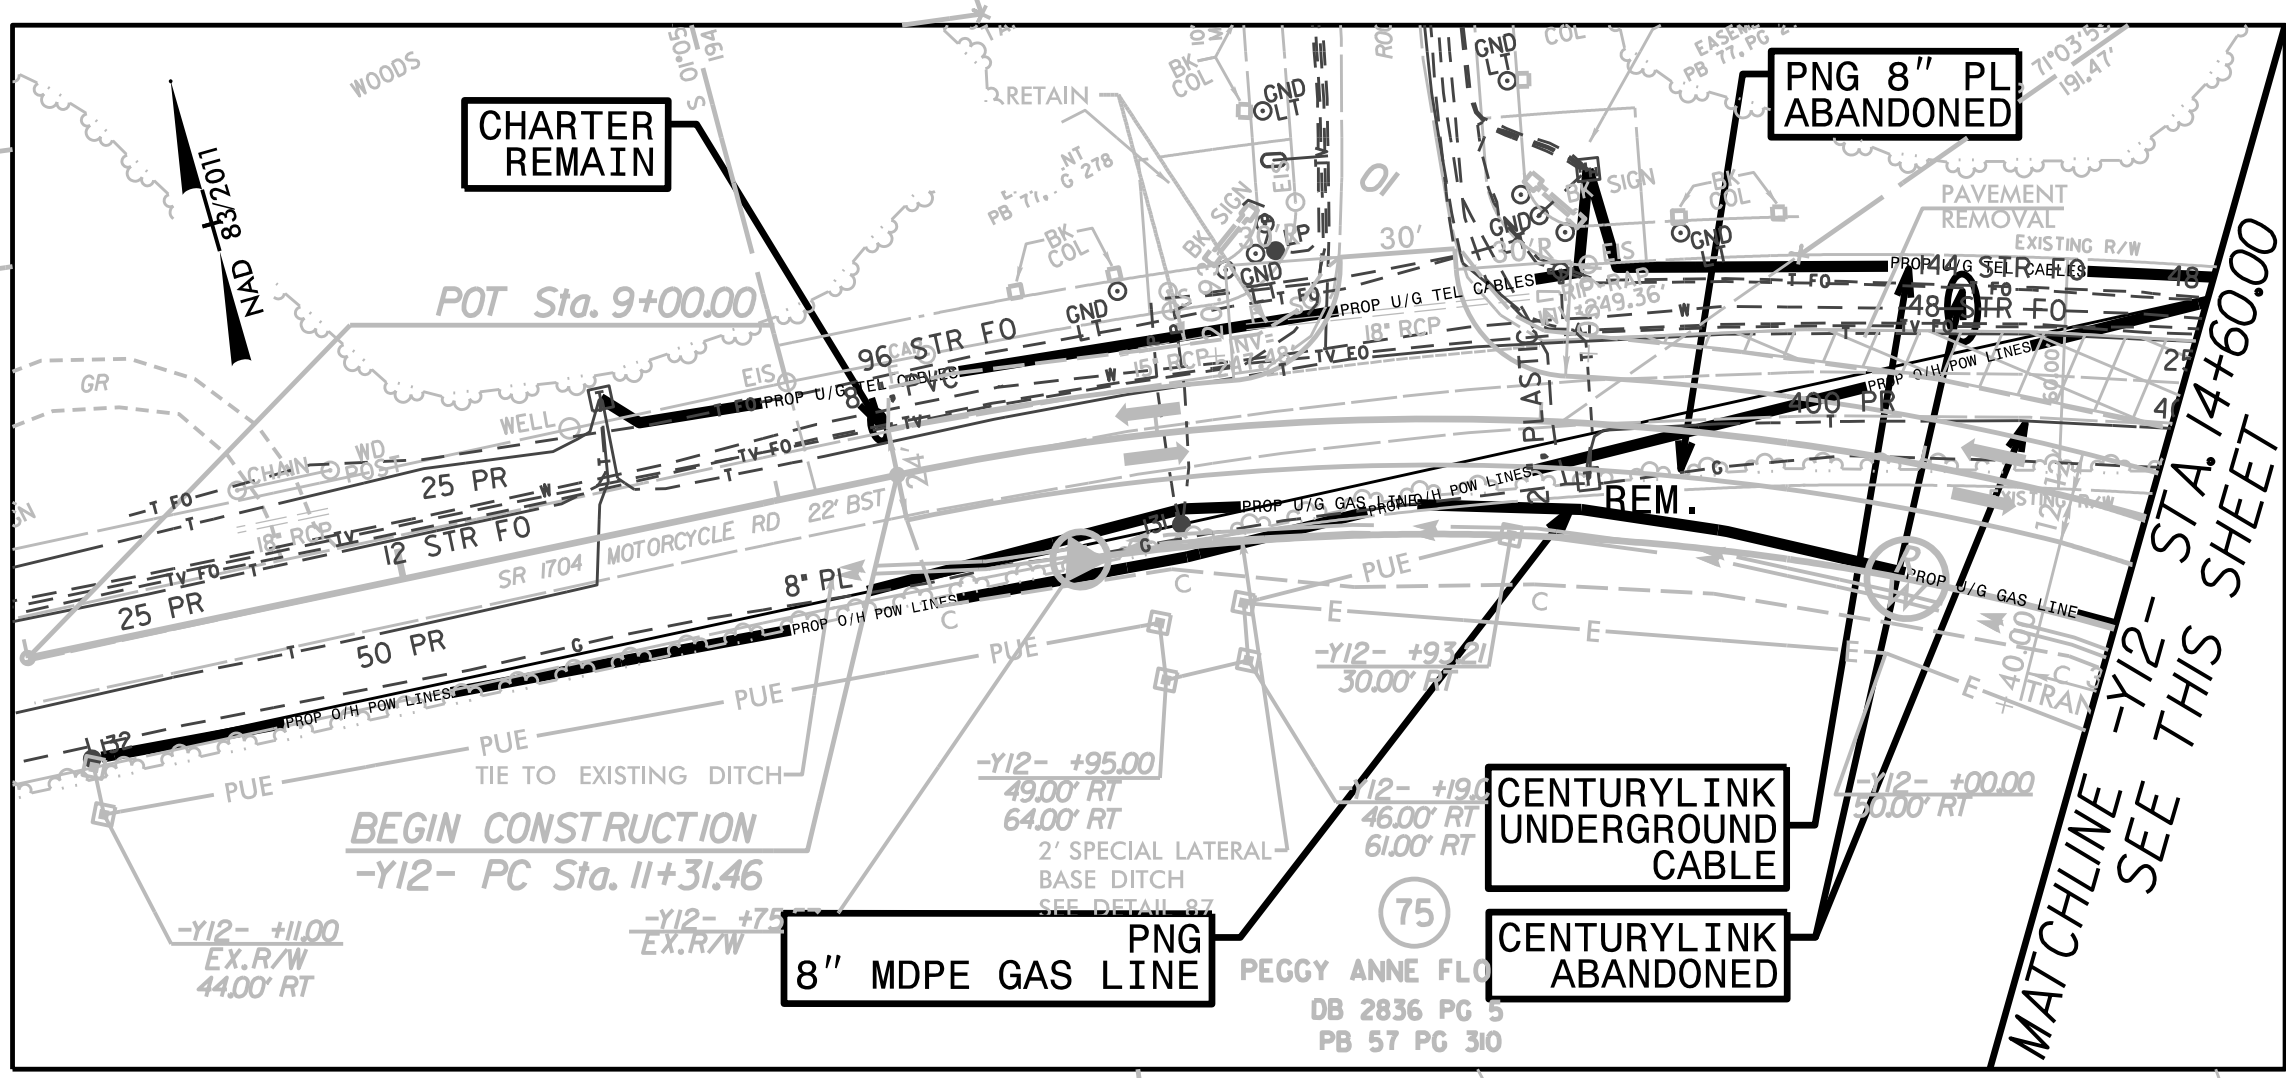


UTILITIES BY OTHERS

NOTE:
 ALL UTILITY WORK SHOWN ON THIS SHEET WILL BE DONE BY OTHERS.
 NO PAYMENT WILL BE MADE TO THE CONTRACTOR FOR UTILITY WORK SHOWN ON THIS SHEET.

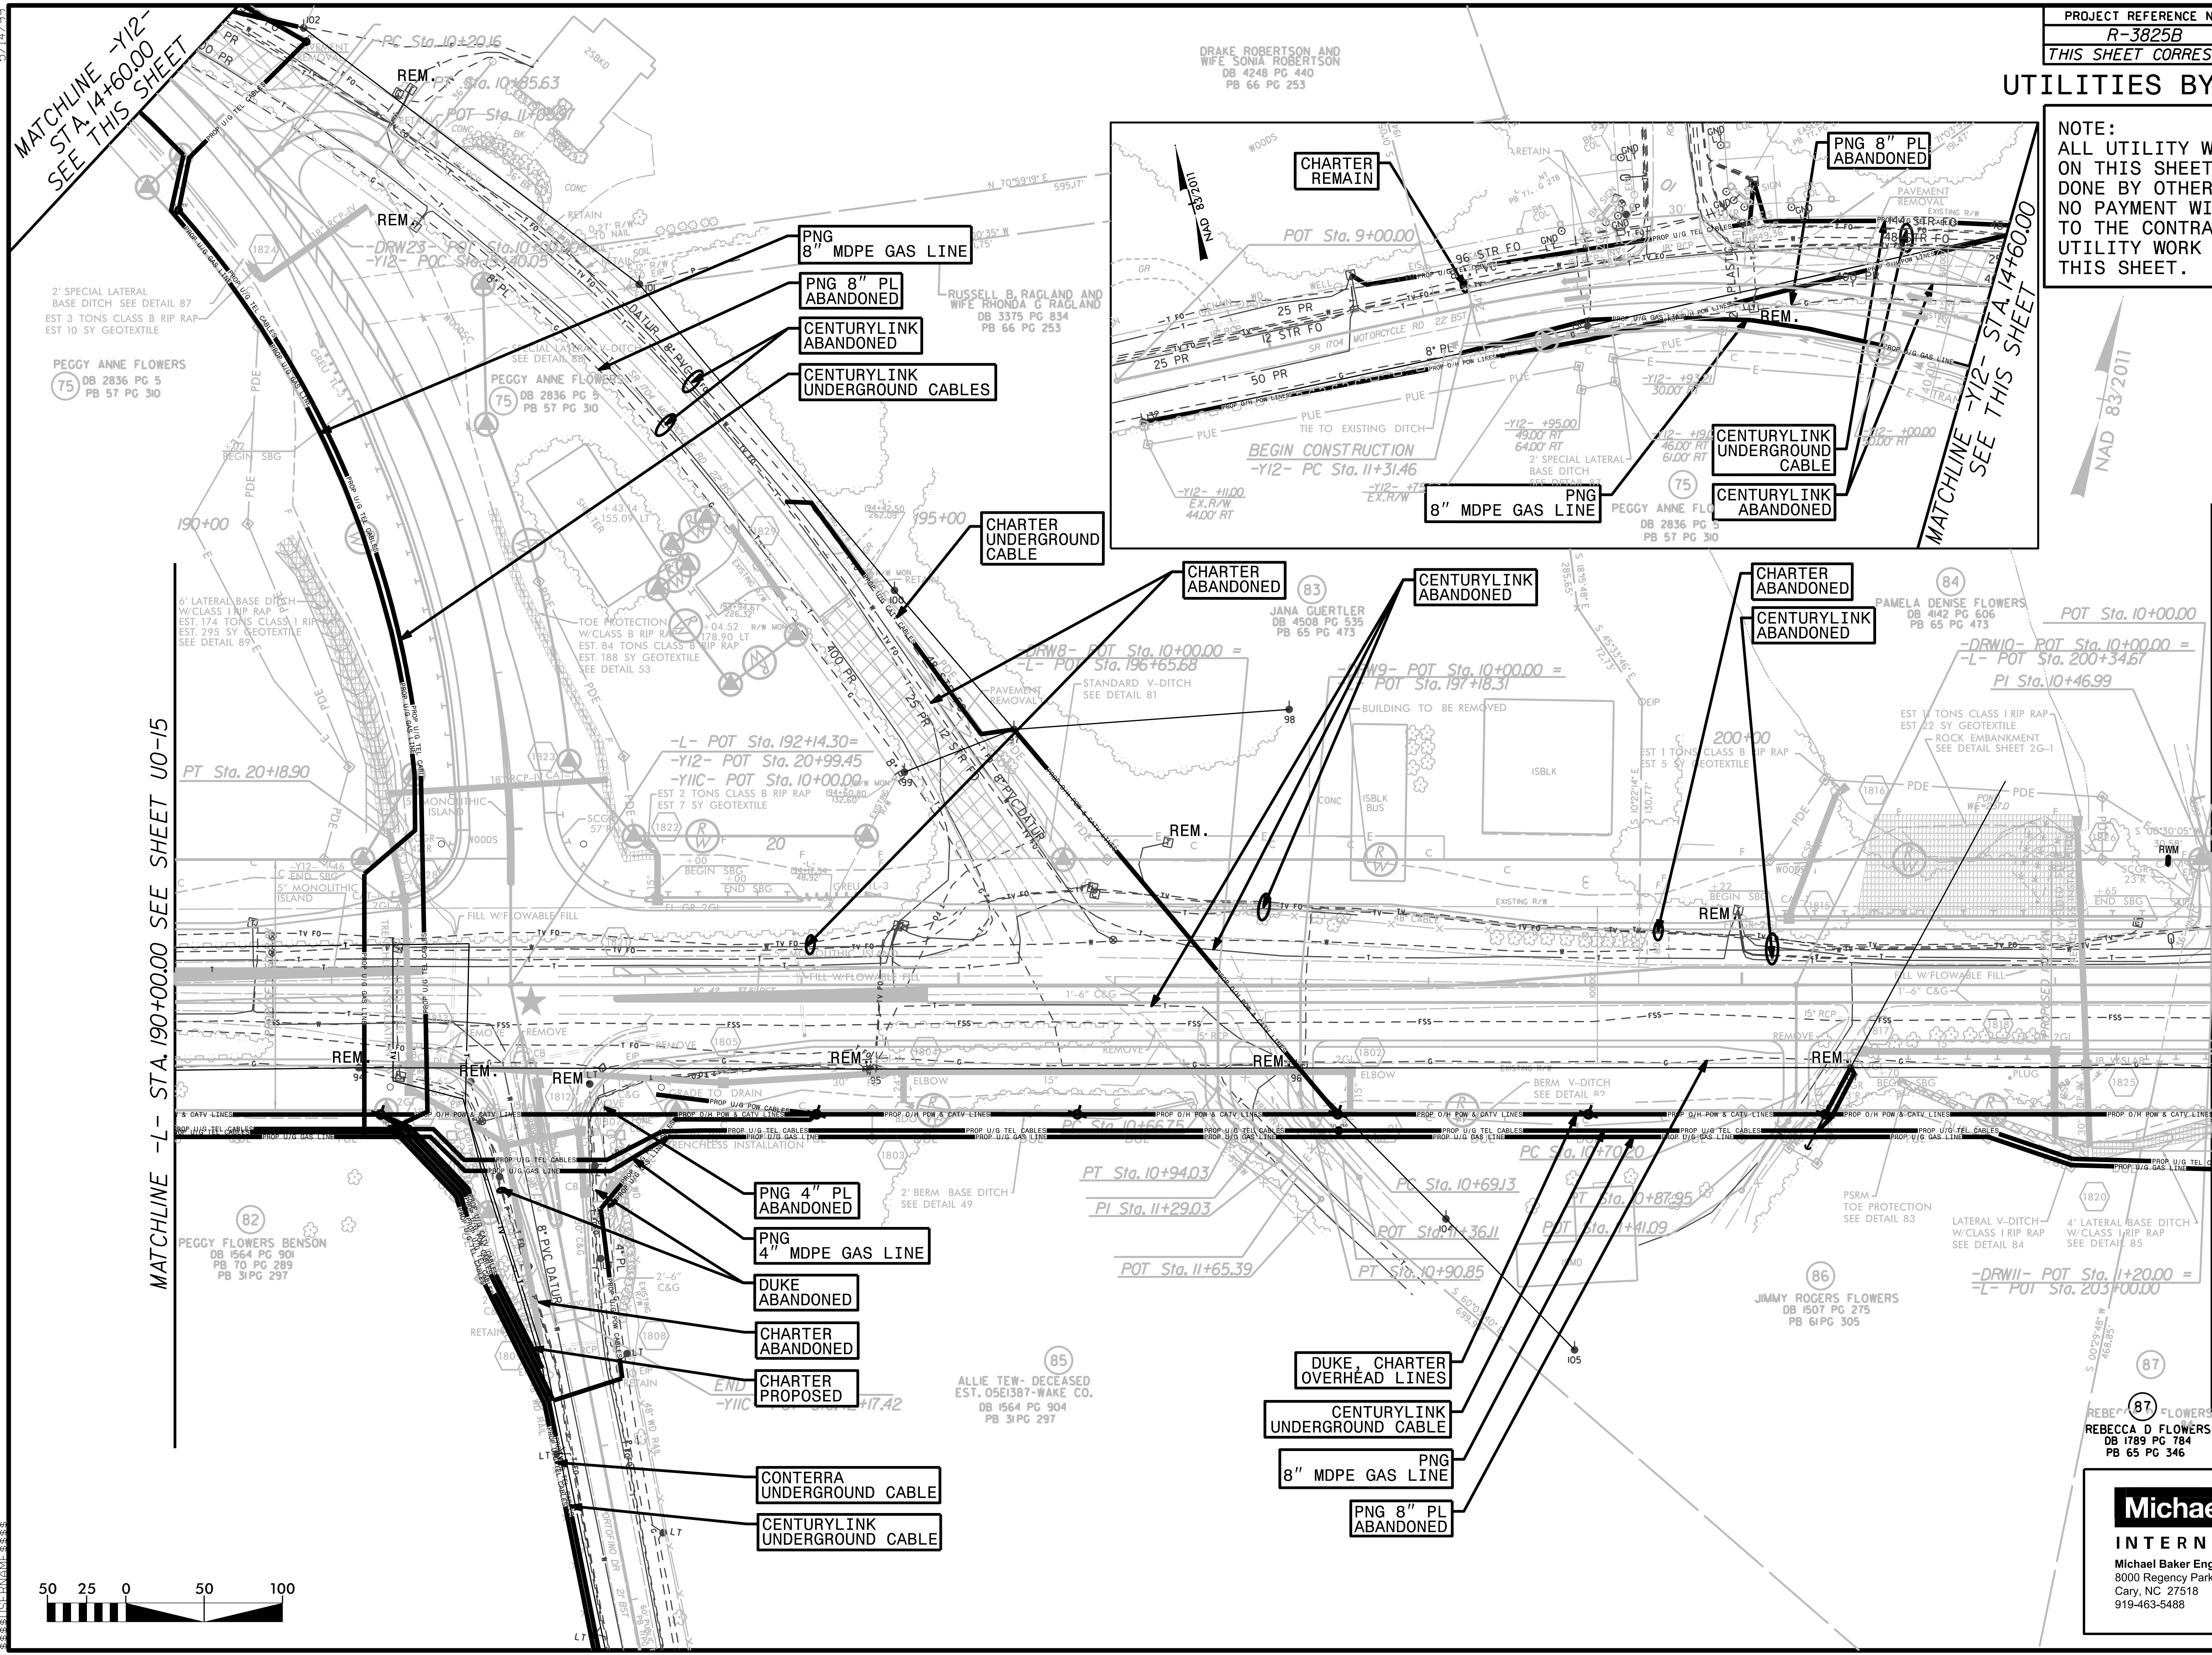

2' SPECIAL LATERAL BASE DITCH SEE DETAIL 87
 EST 3 TONS CLASS B RIP RAP
 EST 10 SY GEOTEXTILE

PEGGY ANNE FLOWERS
 (75) DB 2836 PG 5
 PB 57 PG 30

6' LATERAL BASE DITCH
 W/CLASS 1 RIP RAP
 EST. 174 TONS CLASS 1 RIP RAP
 EST. 295 SY GEOTEXTILE
 SEE DETAIL 89


TOE PROTECTION
 W/CLASS B RIP RAP
 EST. 84 TONS CLASS B RIP RAP
 EST. 188 SY GEOTEXTILE
 SEE DETAIL 53

PEGGY FLOWERS BENSON
 (82) DB 1564 PG 901
 PB 70 PG 289
 PB 31 PG 297

ALLIE TEW- DECEASED
 EST. 05E1387-WAKE CO.
 DB 1564 PG 904
 PB 31 PG 297

JIMMY ROGERS FLOWERS
 (86) DB 1507 PG 275
 PB 61 PG 305

REBECCA D FLOWERS
 (87) DB 1789 PG 784
 PB 65 PG 346

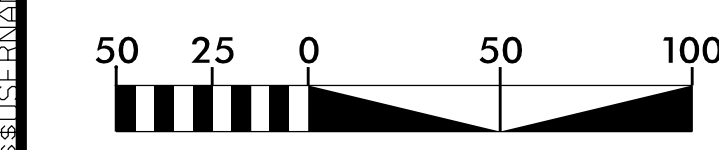

Michael Baker INTERNATIONAL

Michael Baker Engineering, Inc.
 8000 Regency Parkway, Suite 600
 Cary, NC 27518
 919-463-5488

5/21/14/99

MATCHLINE -L- STA. 190+00.00 SEE SHEET U0-15

MATCHLINE -Y12- STA. 14+60.00 SEE THIS SHEET

MATCHLINE -L- STA. 203+00.00 SEE SHEET U0-17

