


8/23/99



PROJ. REFERENCE NO.  
R-3825B

SHEET NO.  
X-14

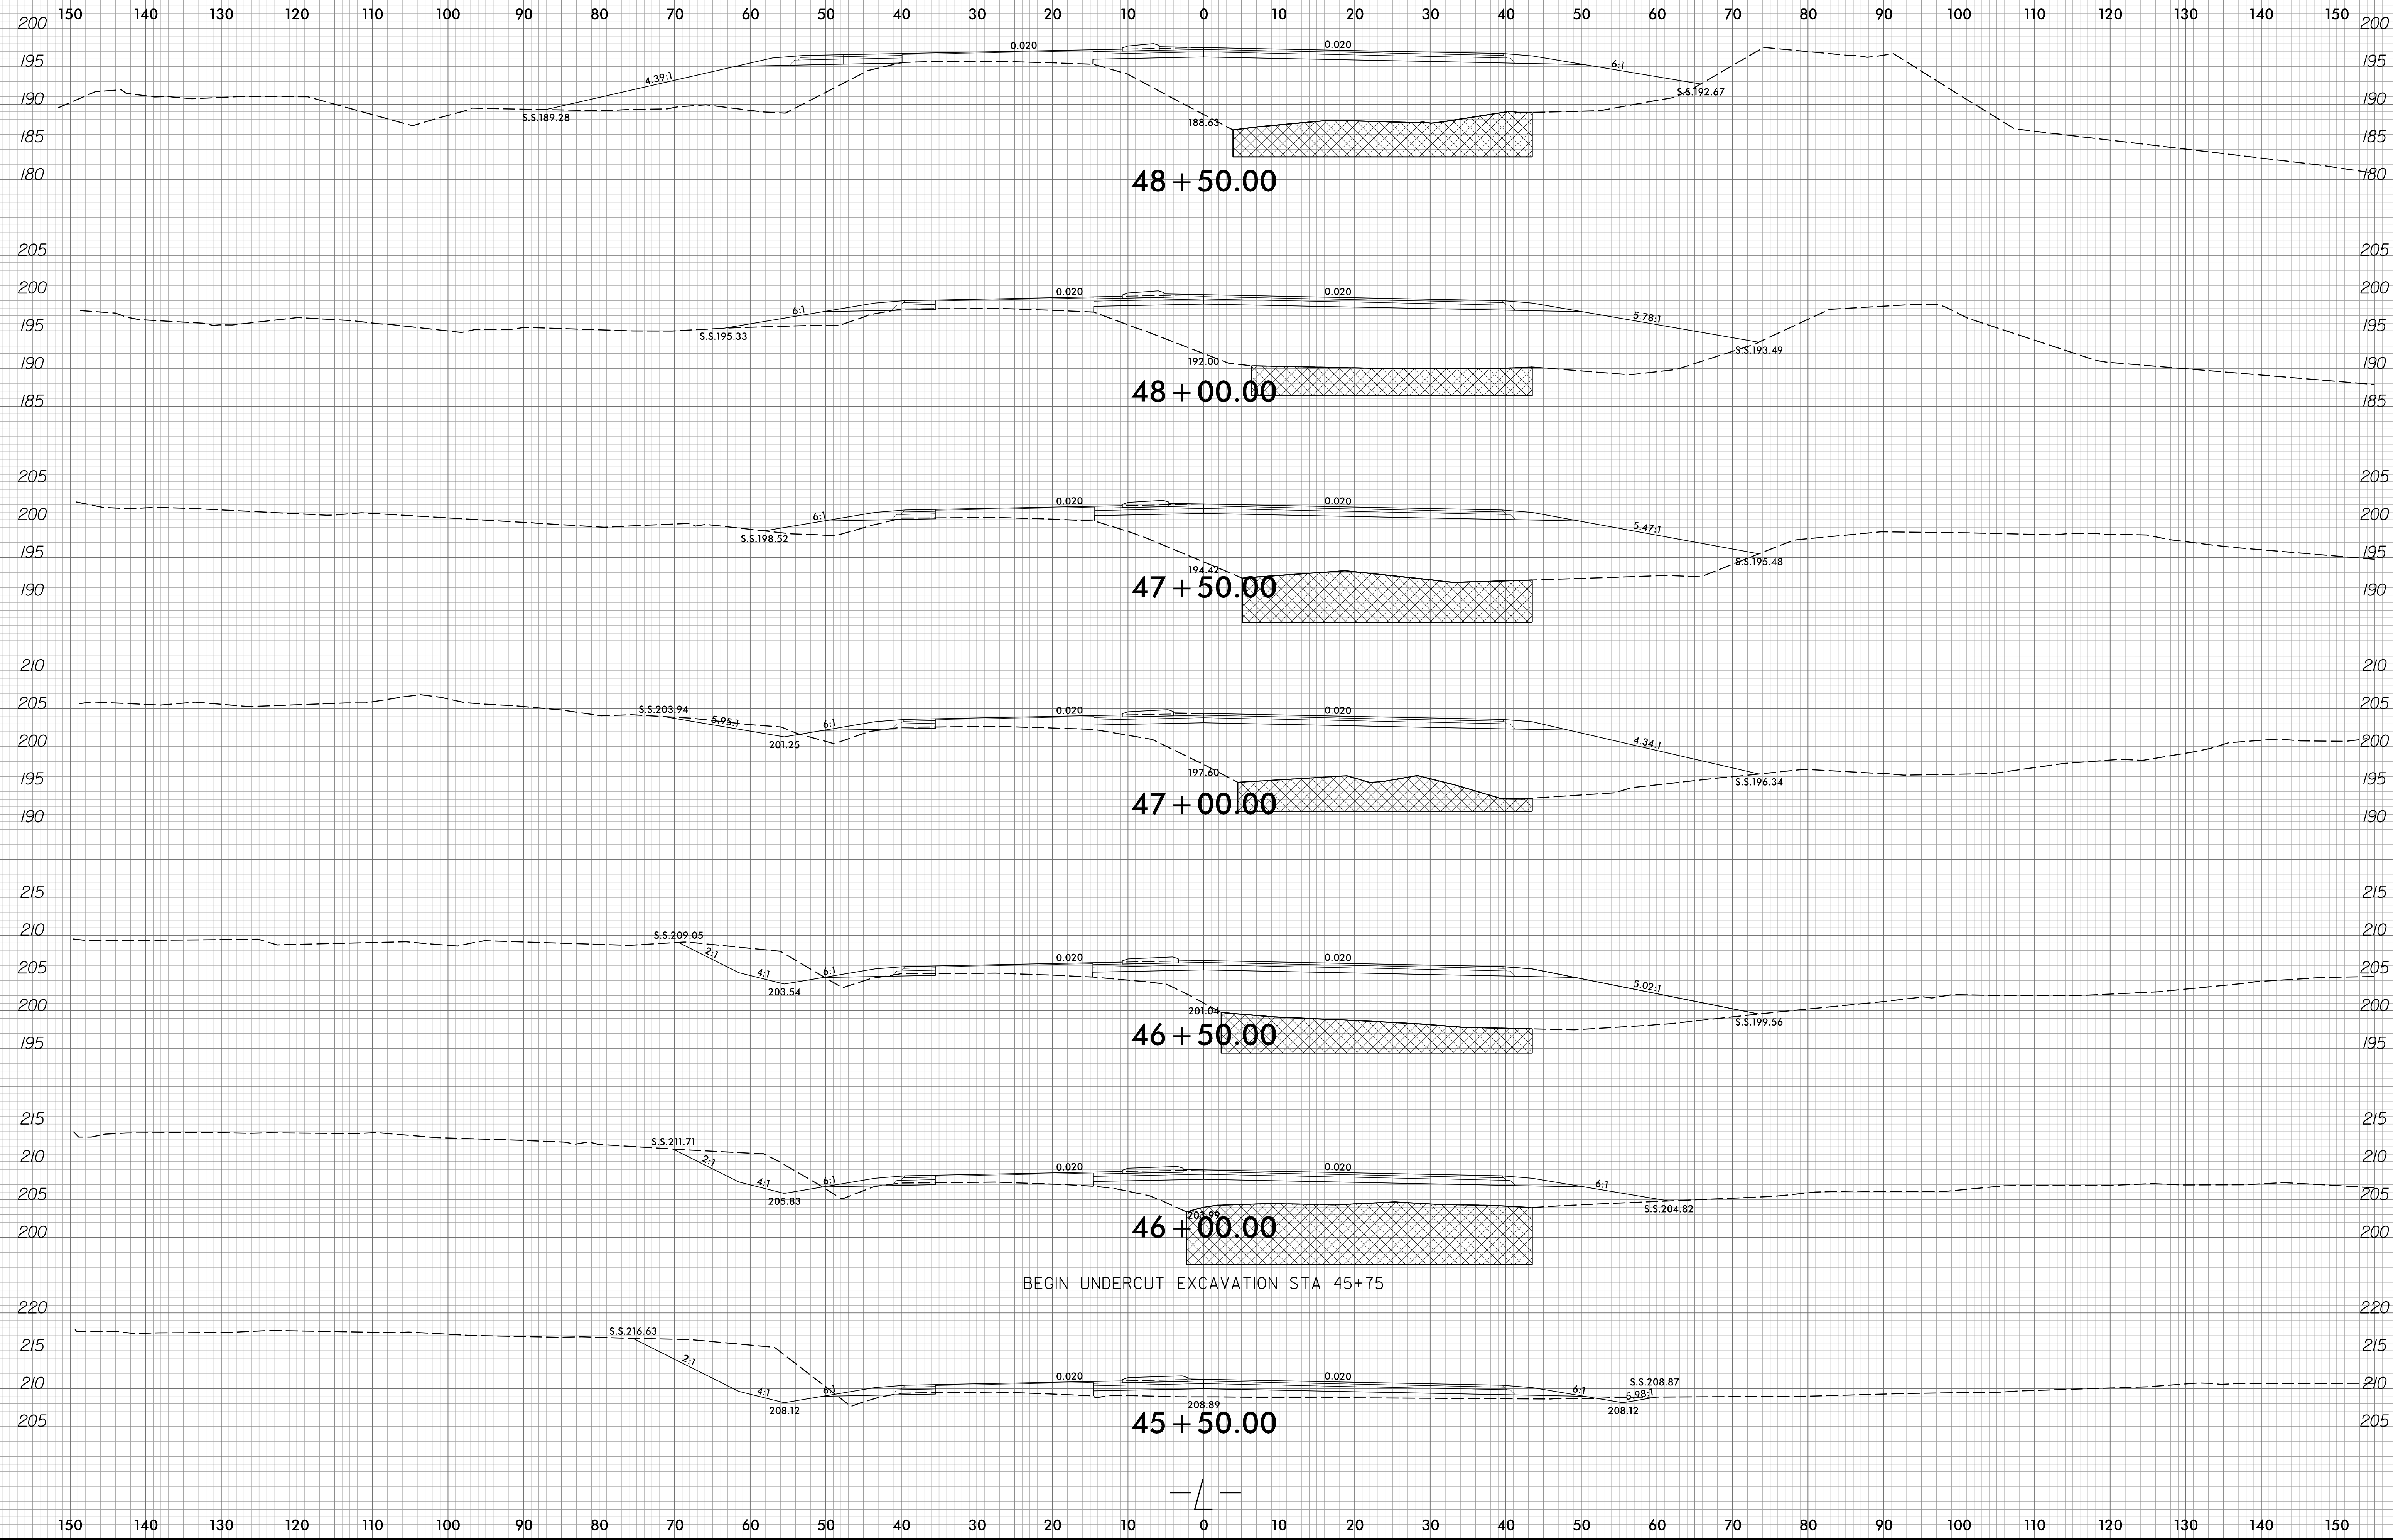

BEGIN UNDERCUT EXCAVATION STA 45+75

8/9/2008  
R:\V\Projects\3825B\XPL\R3825B-rdy-xpl-1.dgn  
Trovashper