



8/23/99

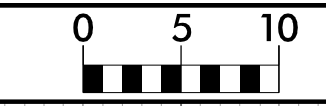

PROJ. REFERENCE NO.
R-3825B

SHEET NO.
X-26

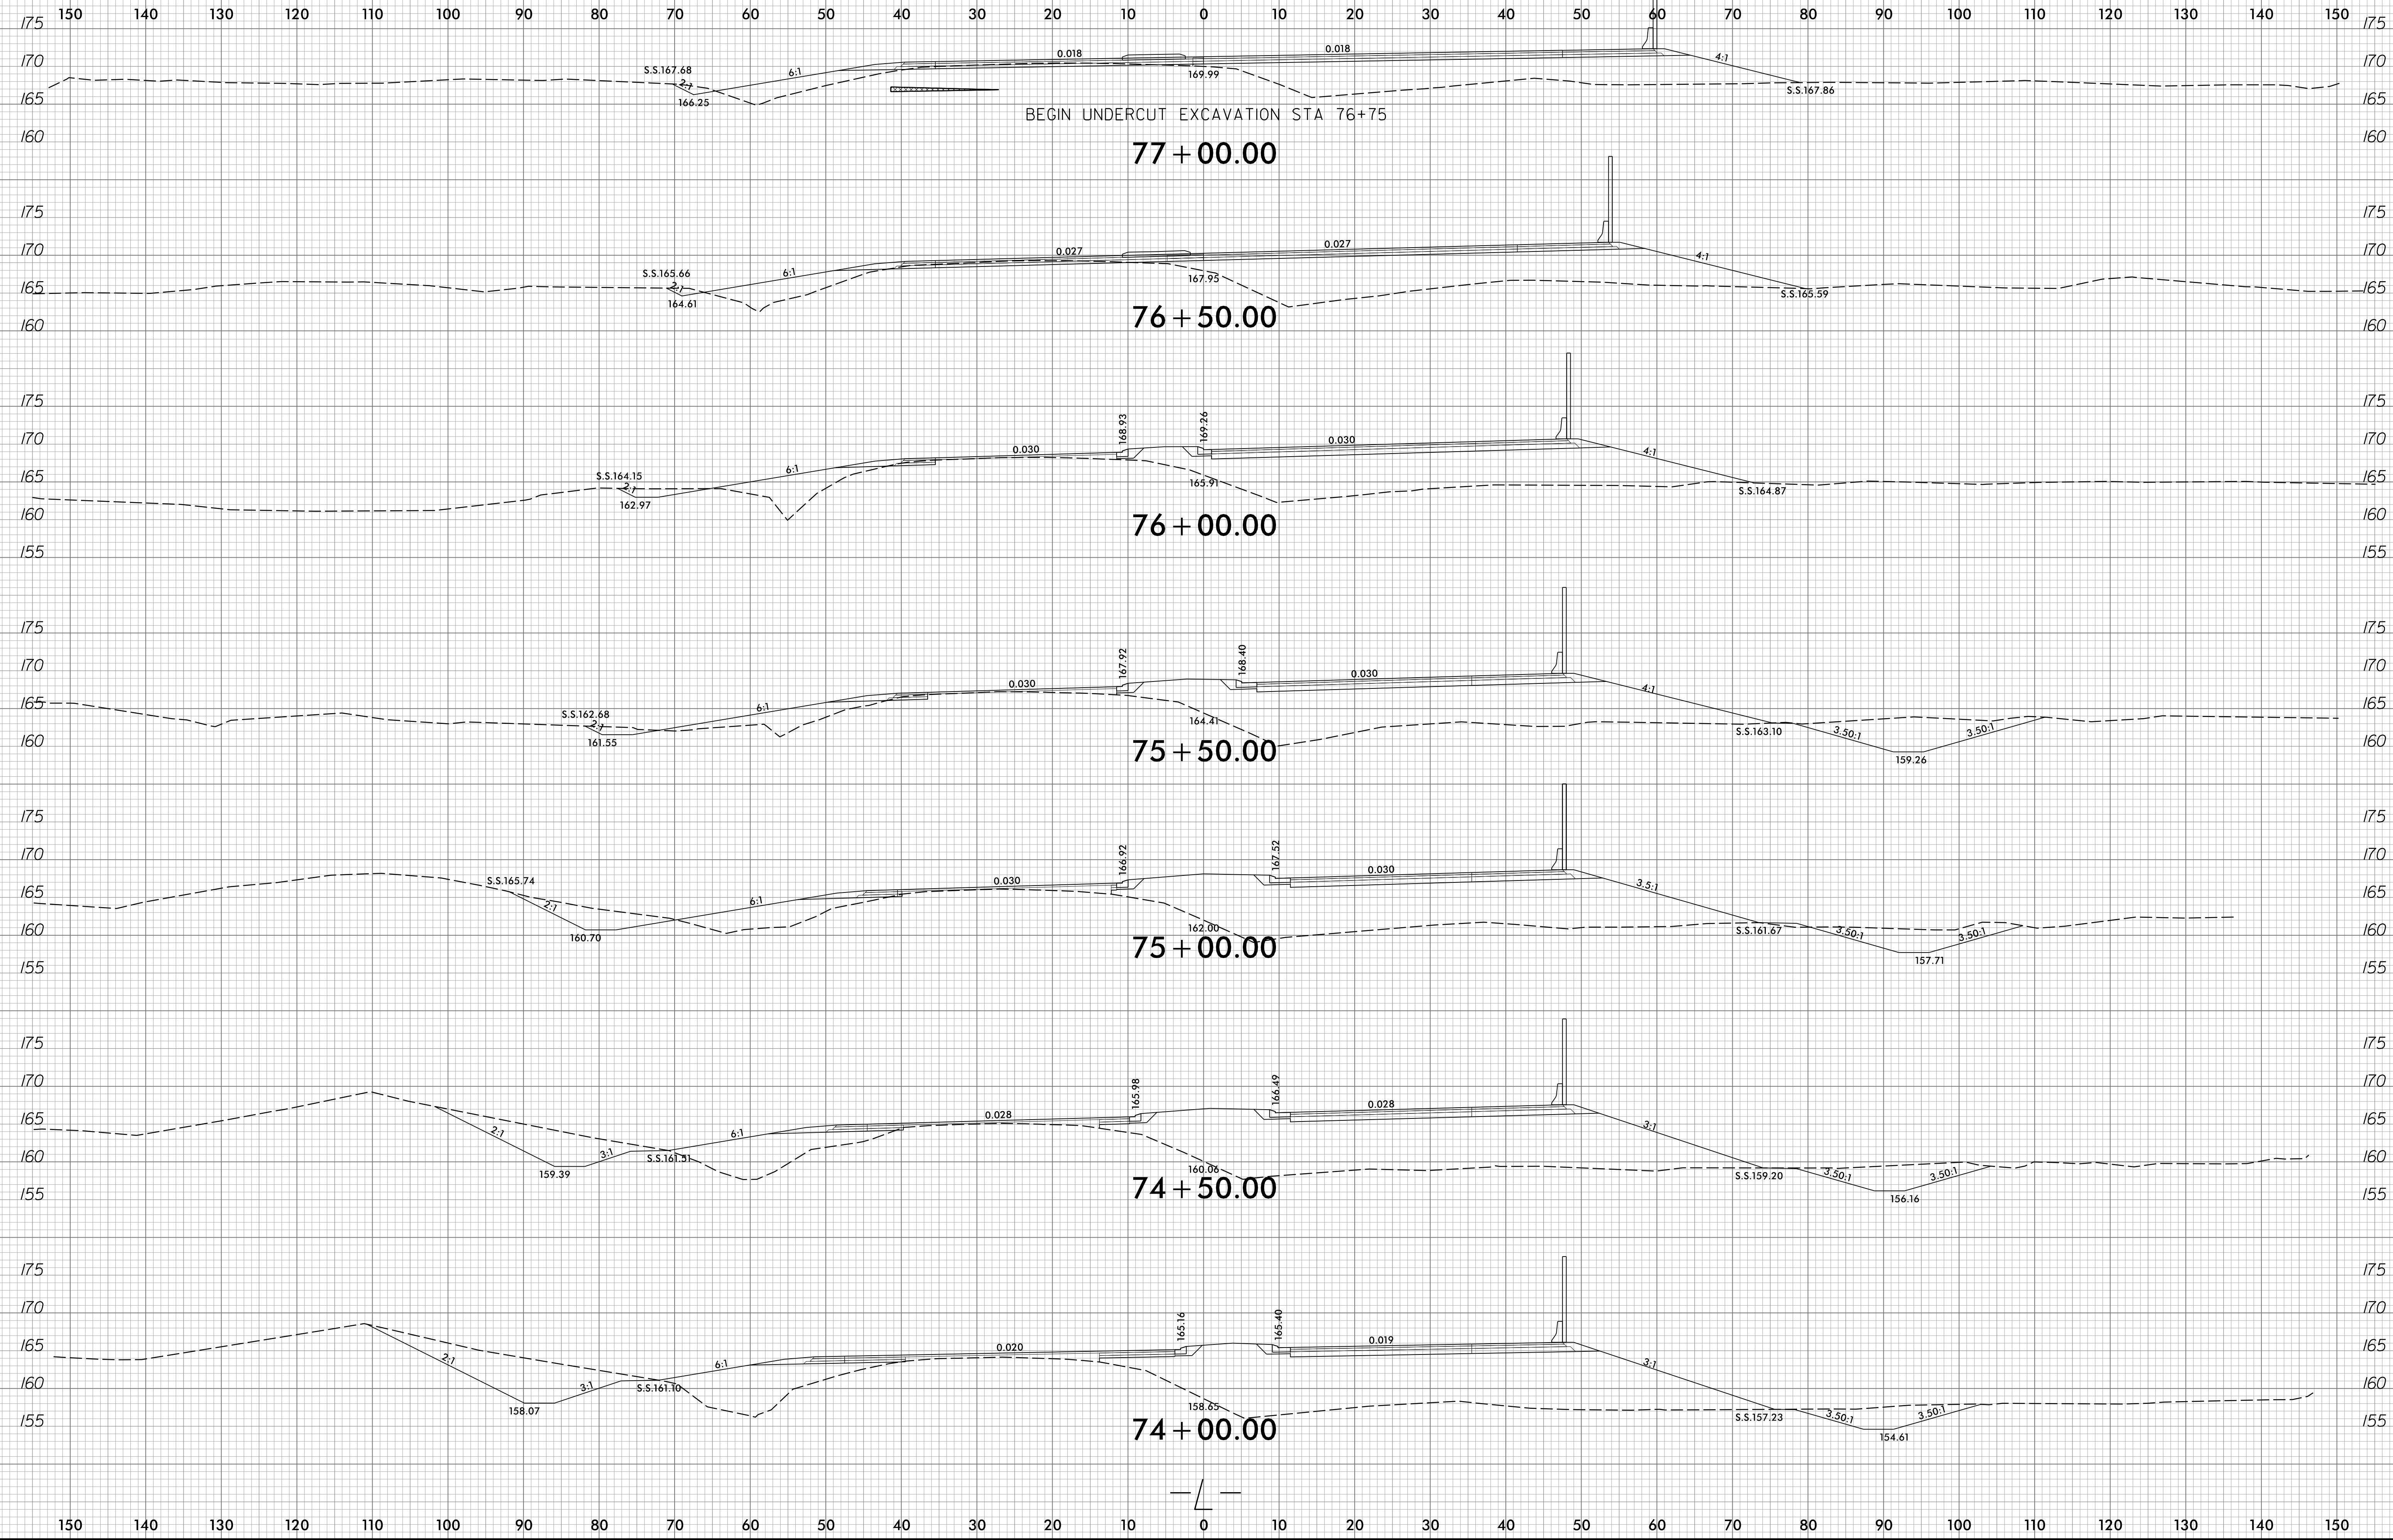

8/9/2018
R:\V\F\proj\asc\XPL\R3825B_rdy_xpl_1.dgn
Trovashper