


8/23/99

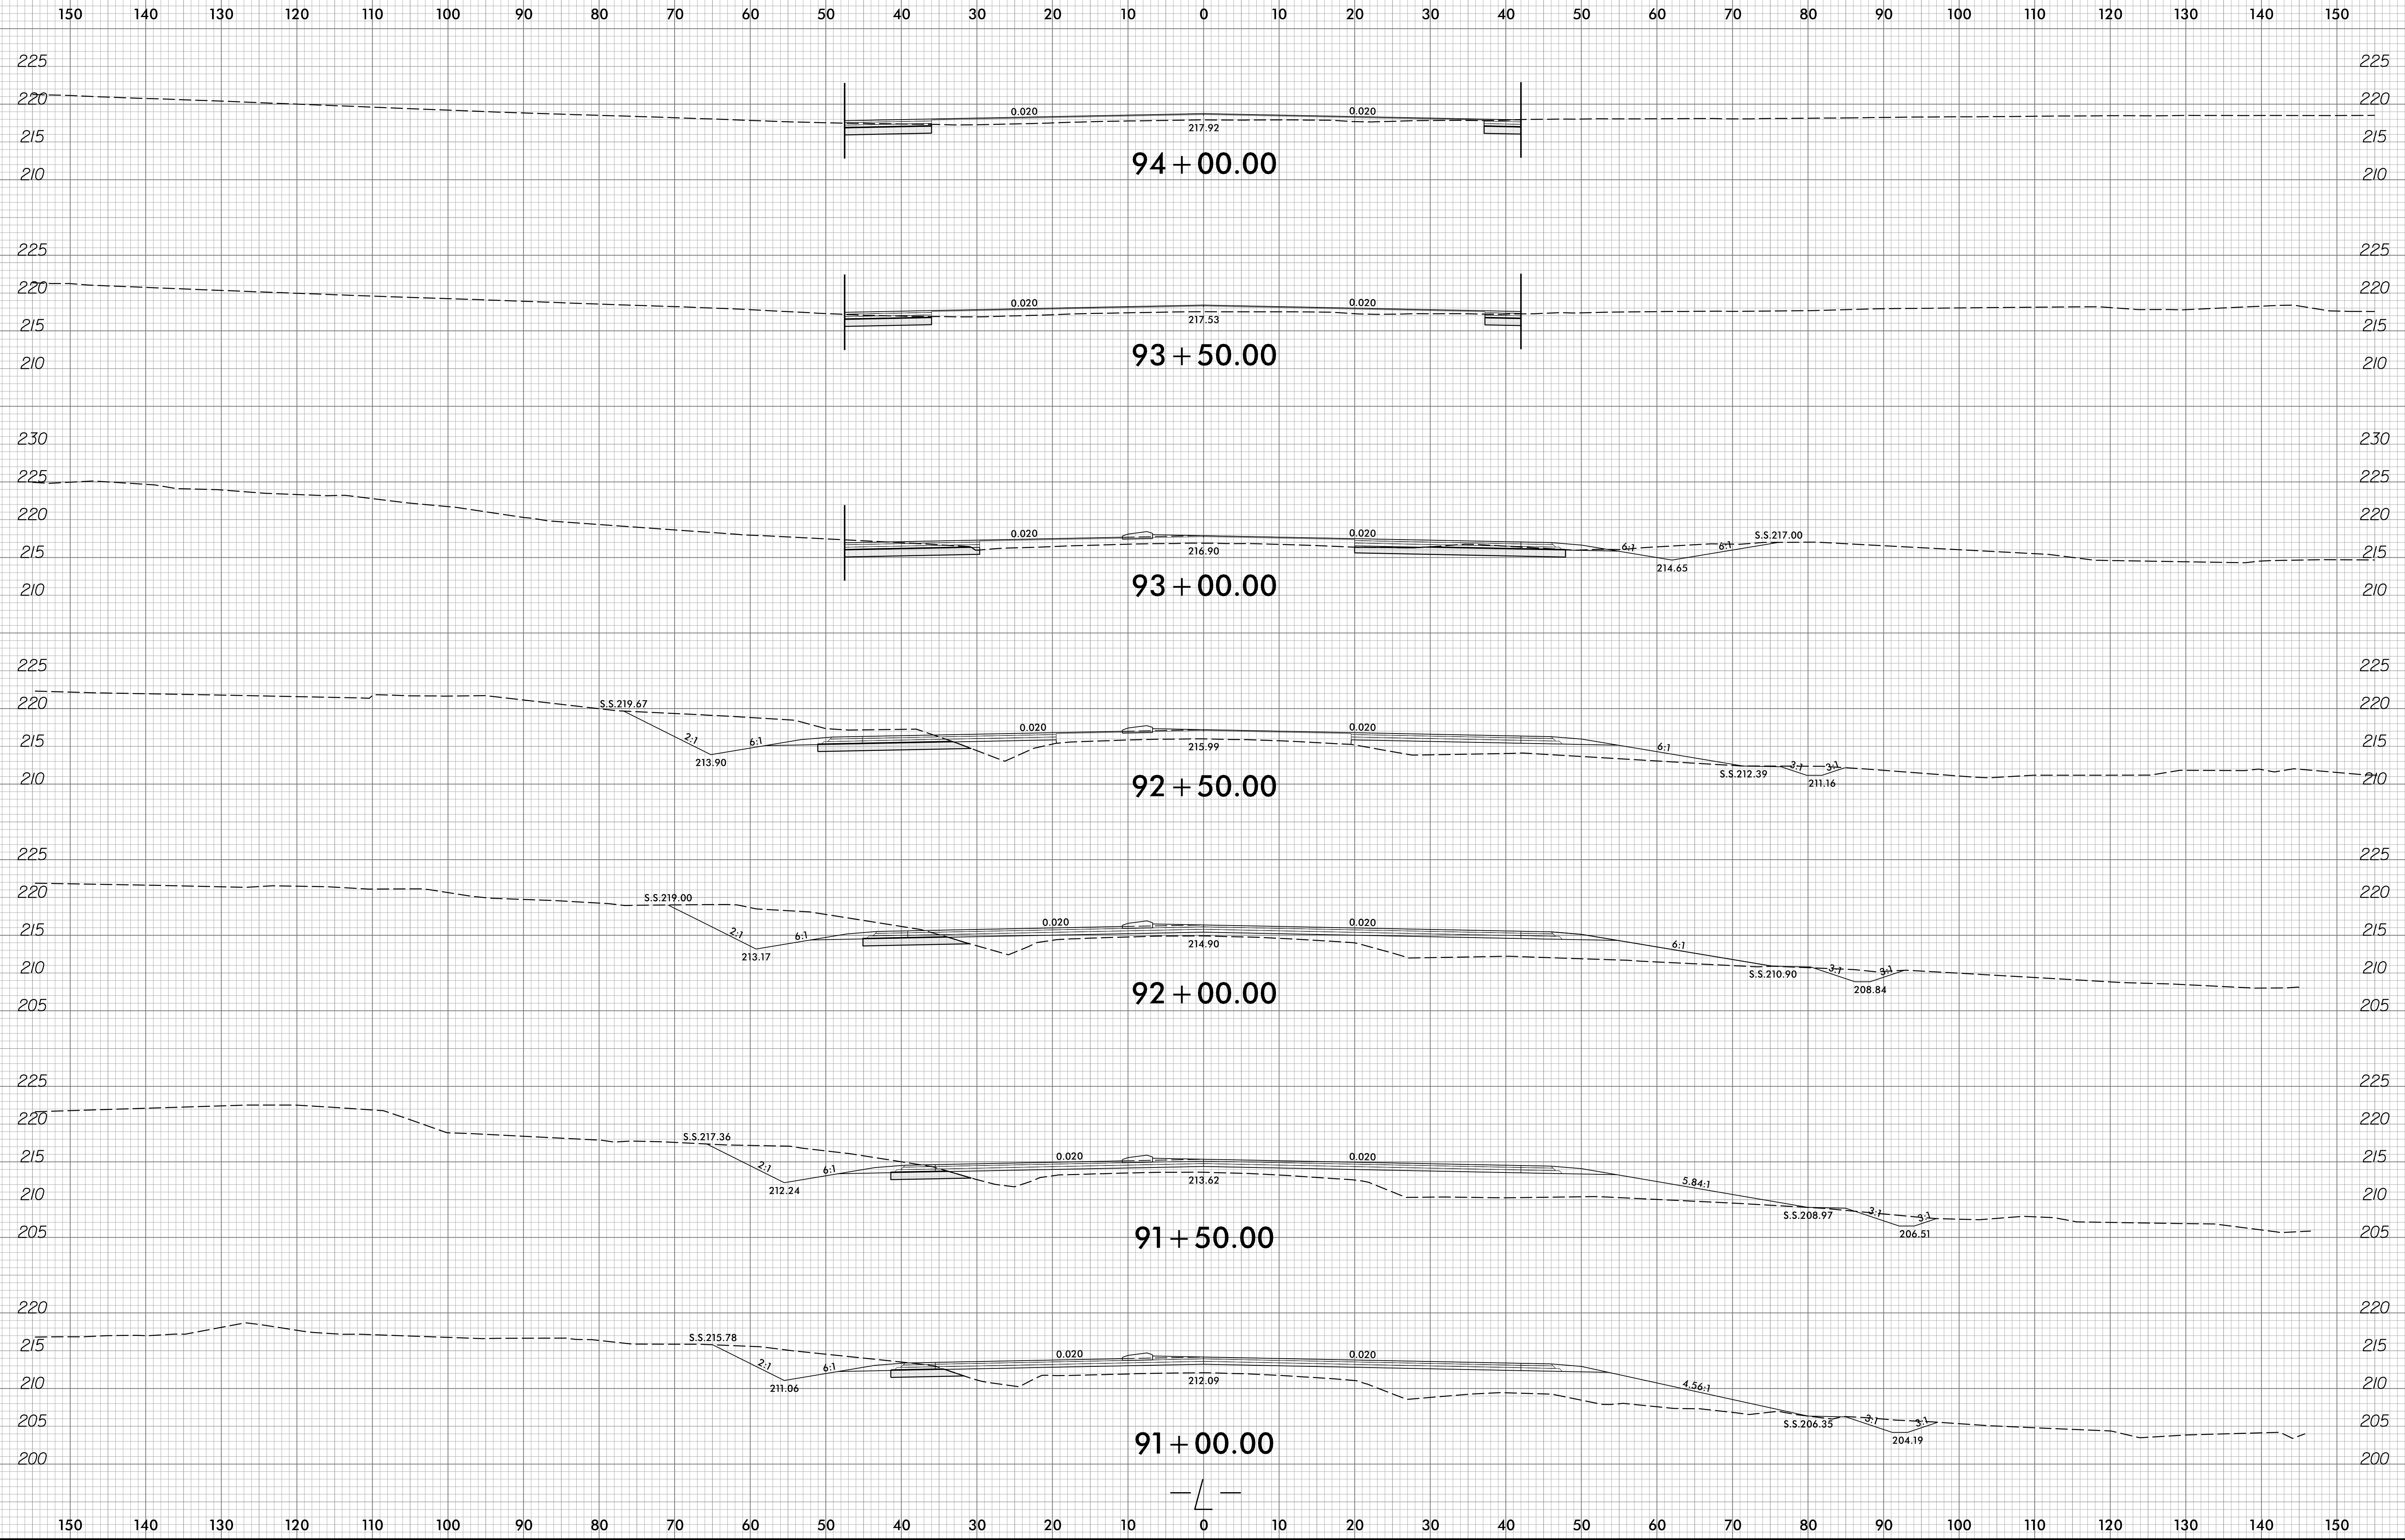

PROJ. REFERENCE NO.
R-3825B

SHEET NO.
X-31



8/9/2008
R:\V\F\04\XSC\XPL\F3825B-rdy-xpl-1.dgn
Trovashner