



8/23/99

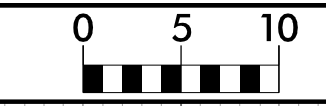

PROJ. REFERENCE NO.
R-3825B

SHEET NO.
X-32

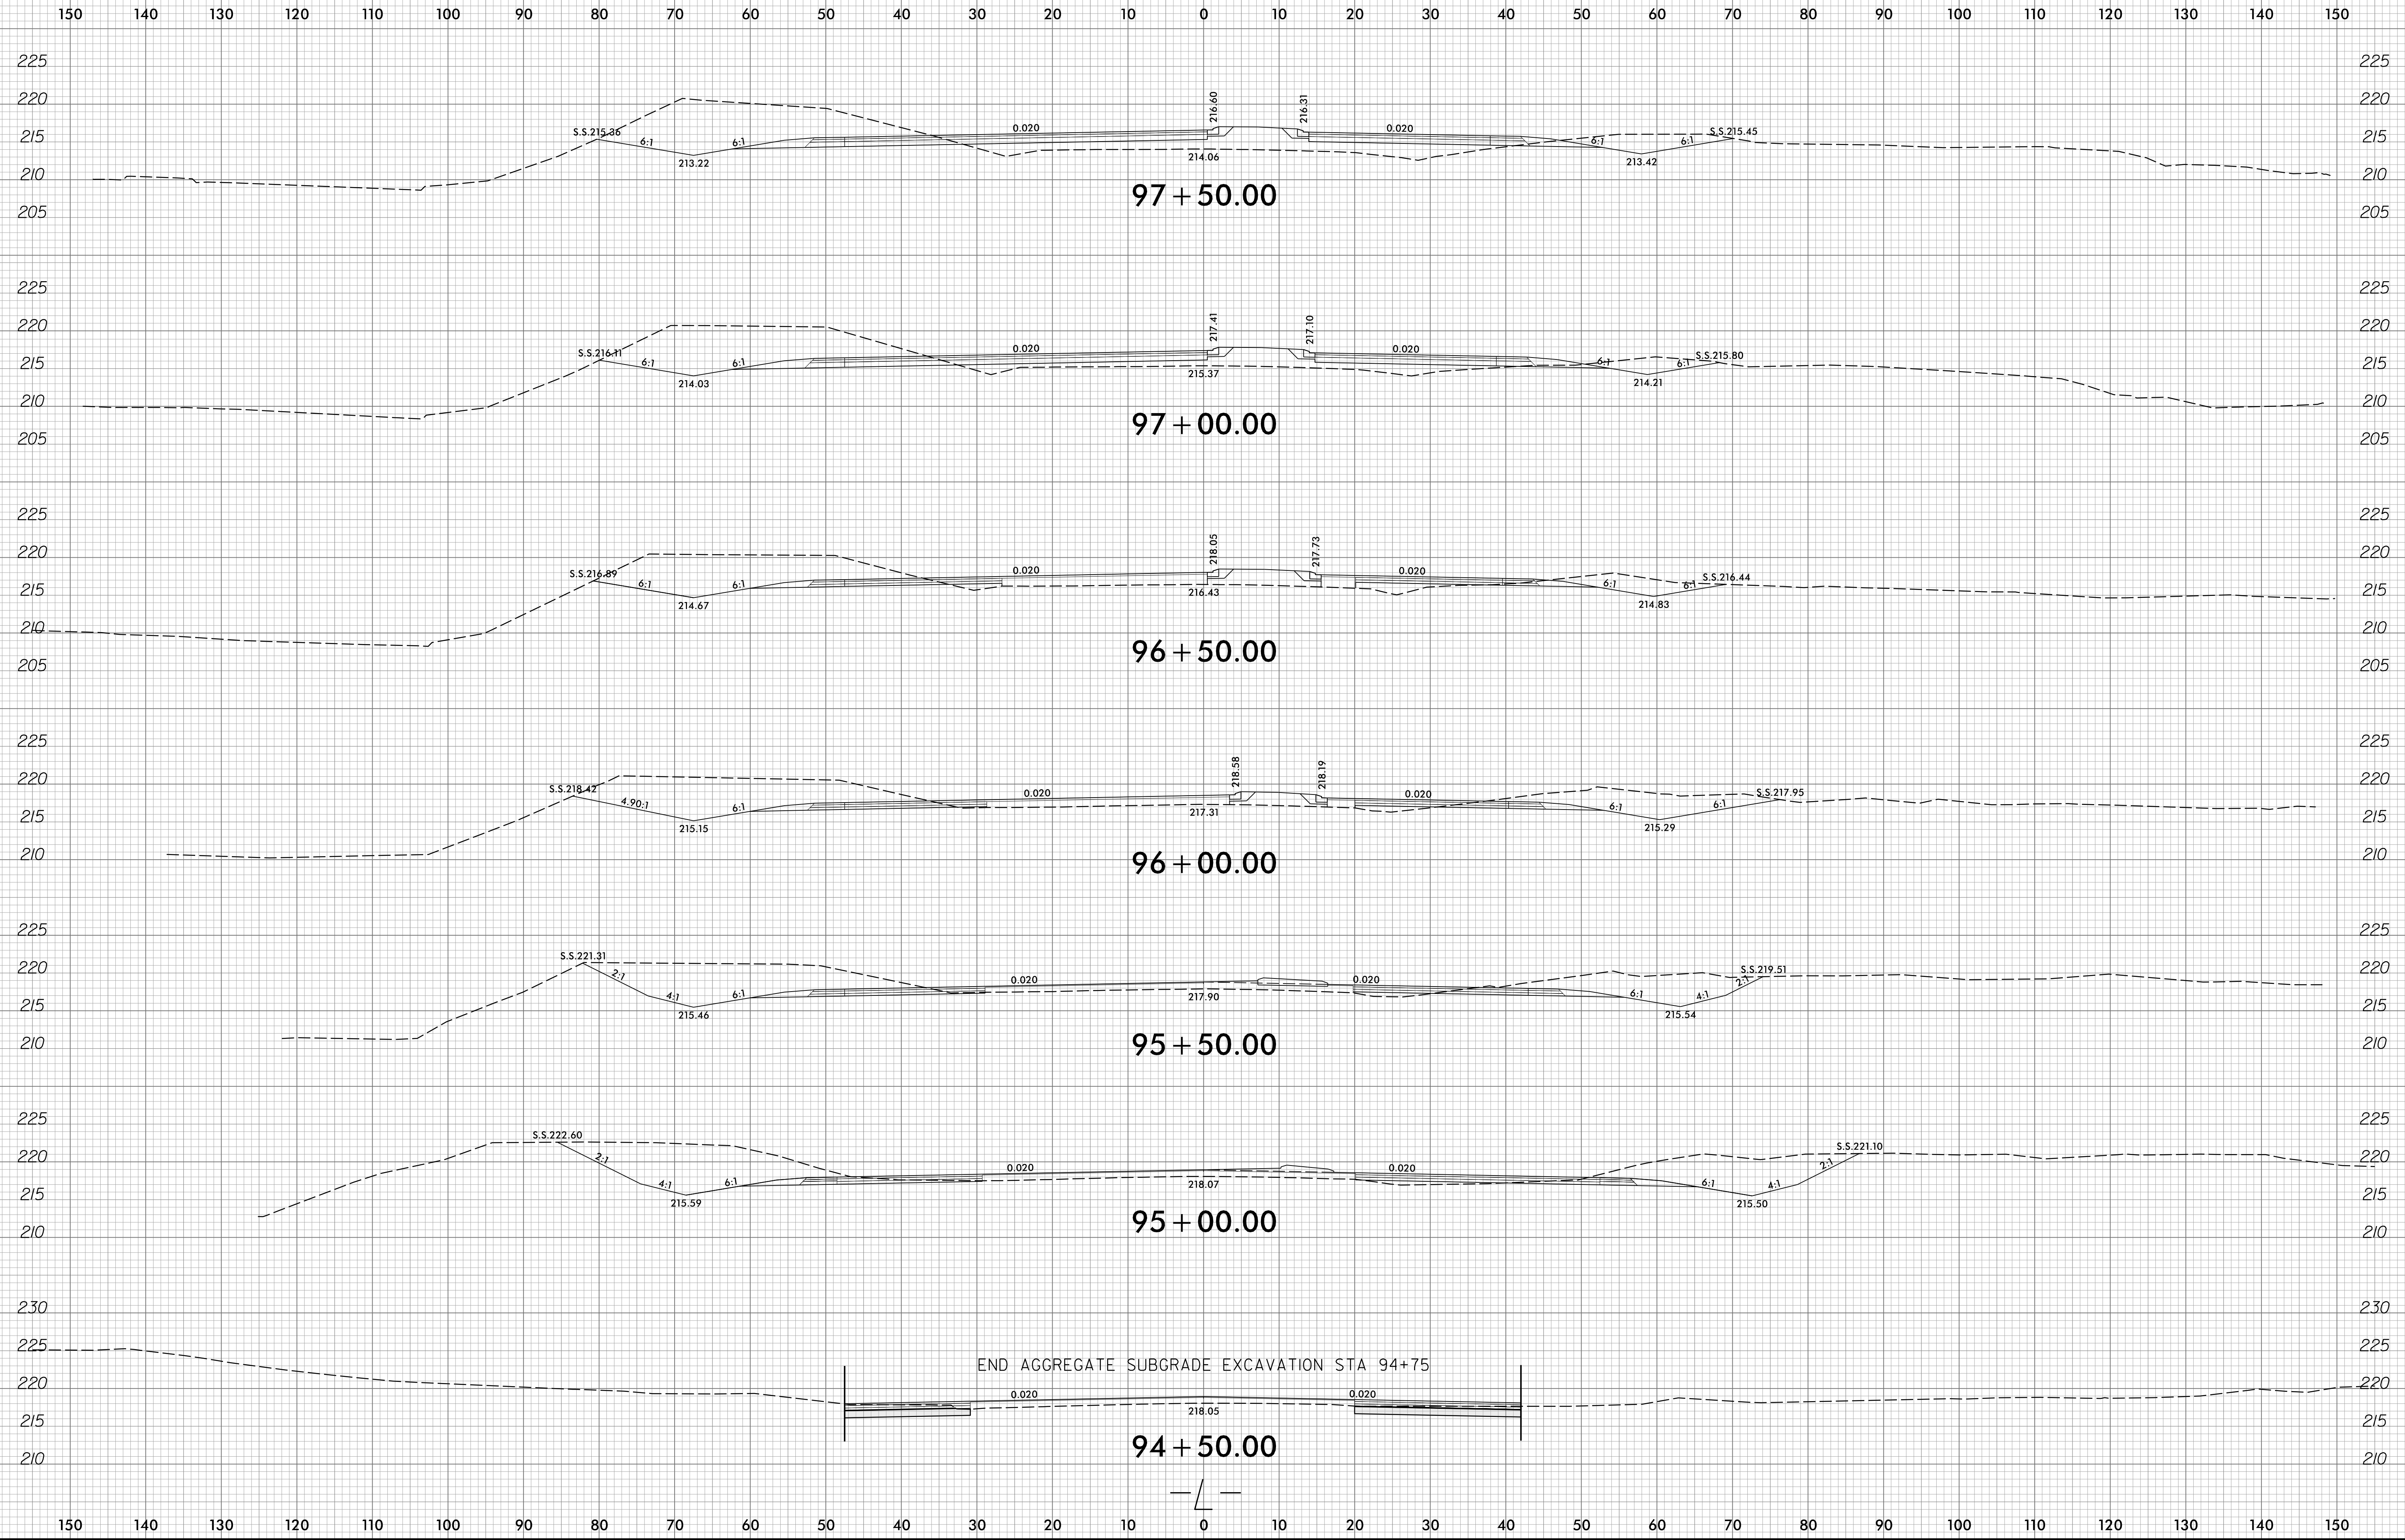

8/9/2018
R:\V\F\04\XSEC\XPL\F3825B_rdy_xpl_1.dgn
Trovashner