



8/23/99

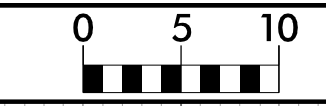

PROJ. REFERENCE NO.
R-3825B

SHEET NO.
X-50

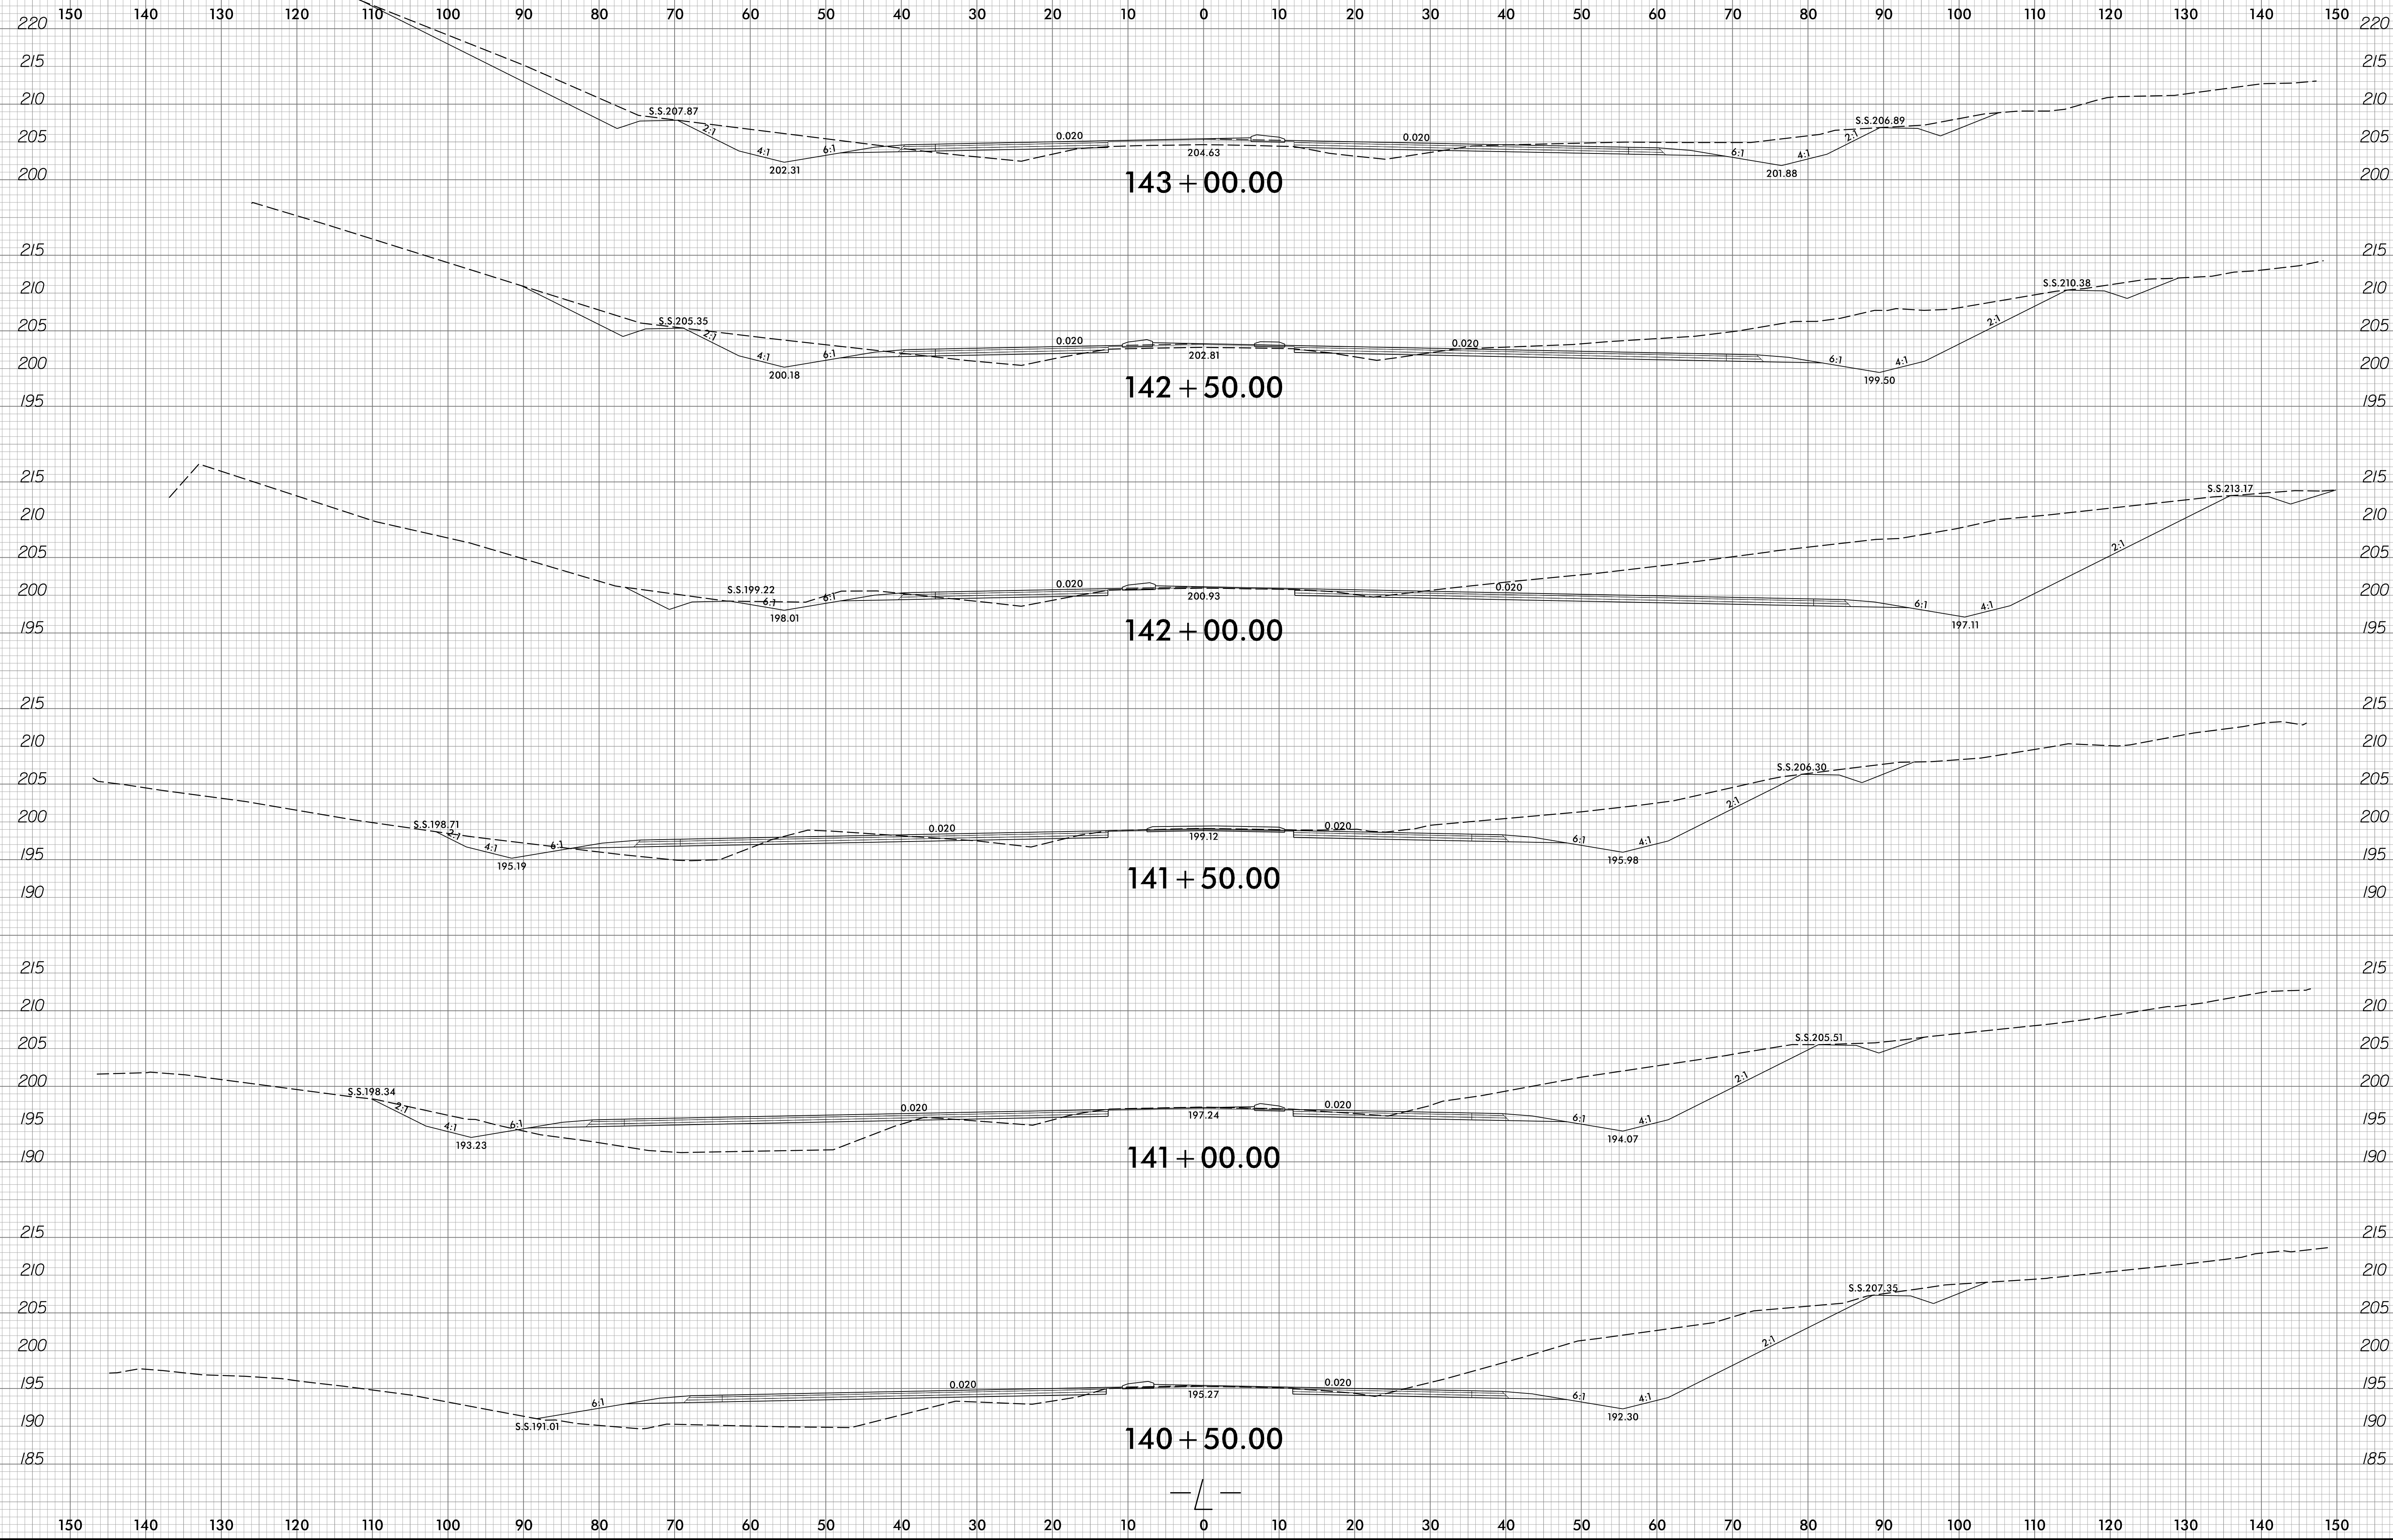

8/9/2016
R:\V\F\proj\XPL\F3825B-rdy-xpl.l.dgn
Trovshofer