



8/23/99

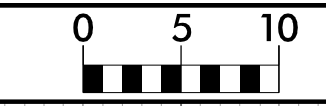

PROJ. REFERENCE NO.
R-3825B

SHEET NO.
X-62

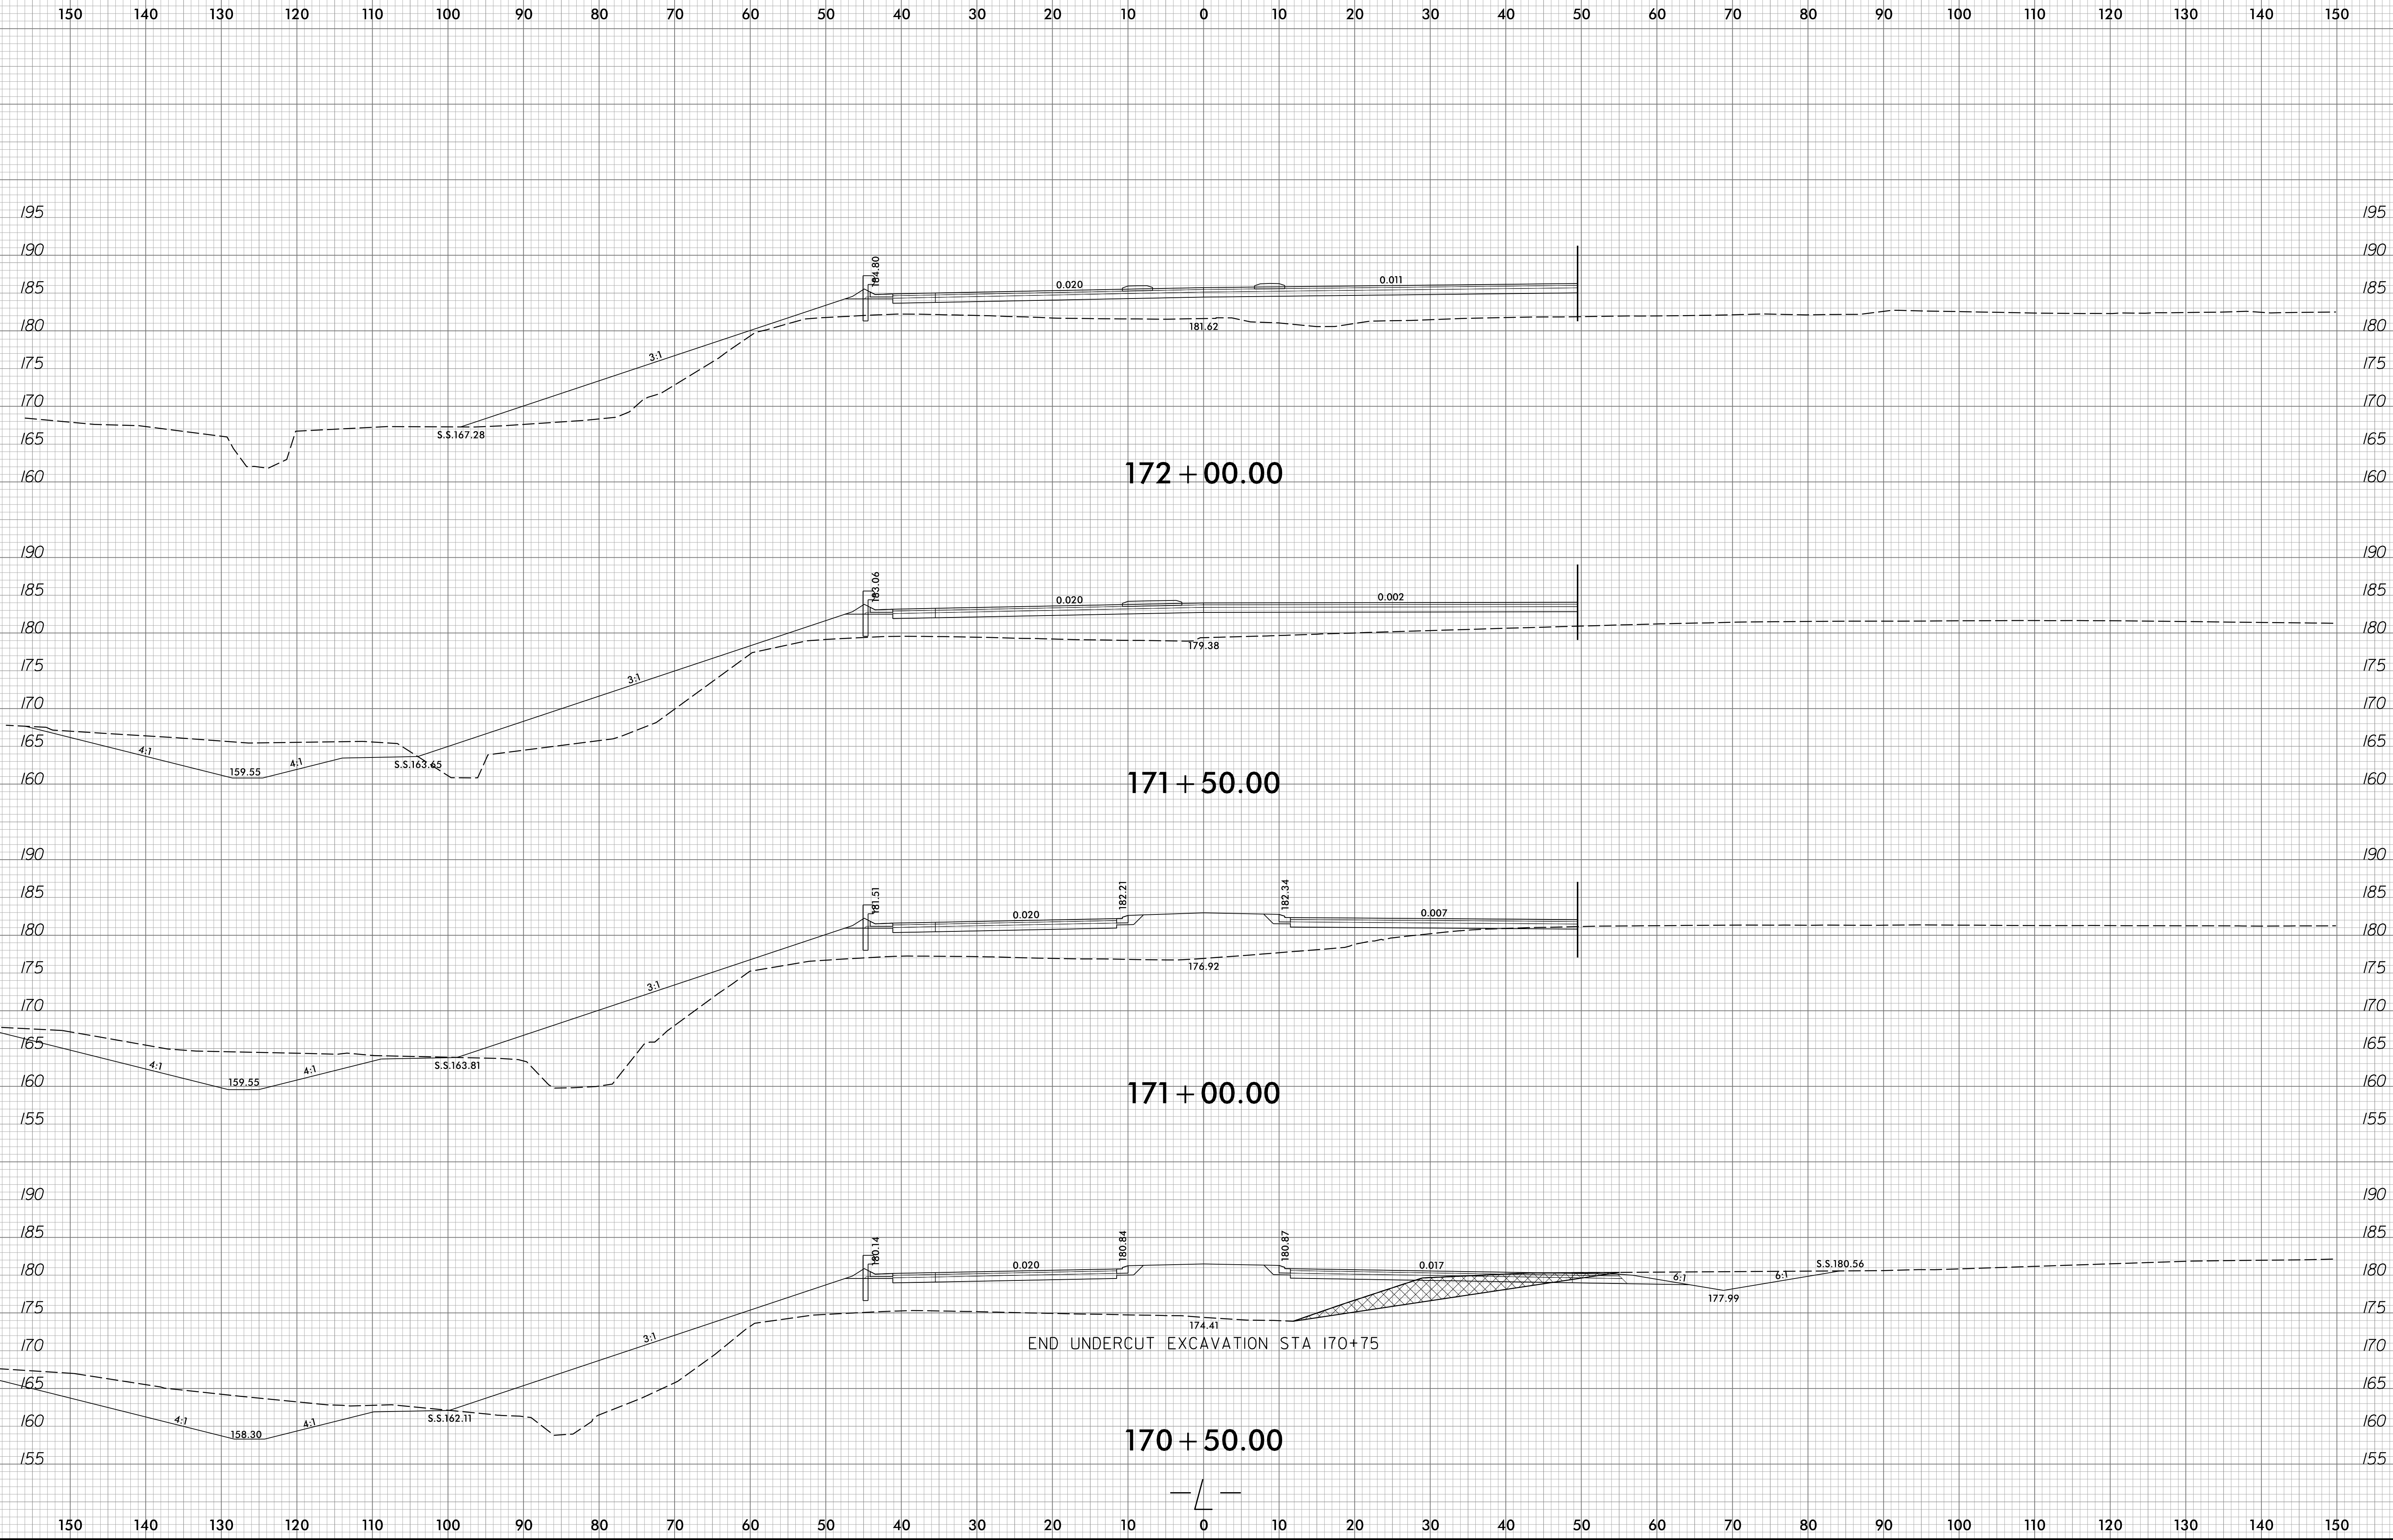

8/9/2008
R:\V\F\04\1\sc\XPL\F38\FB_rdy_xpl_1.dgn
TravisHepler

