



8/23/99

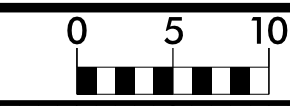

PROJ. REFERENCE NO.
R-3825B

SHEET NO.
X-88

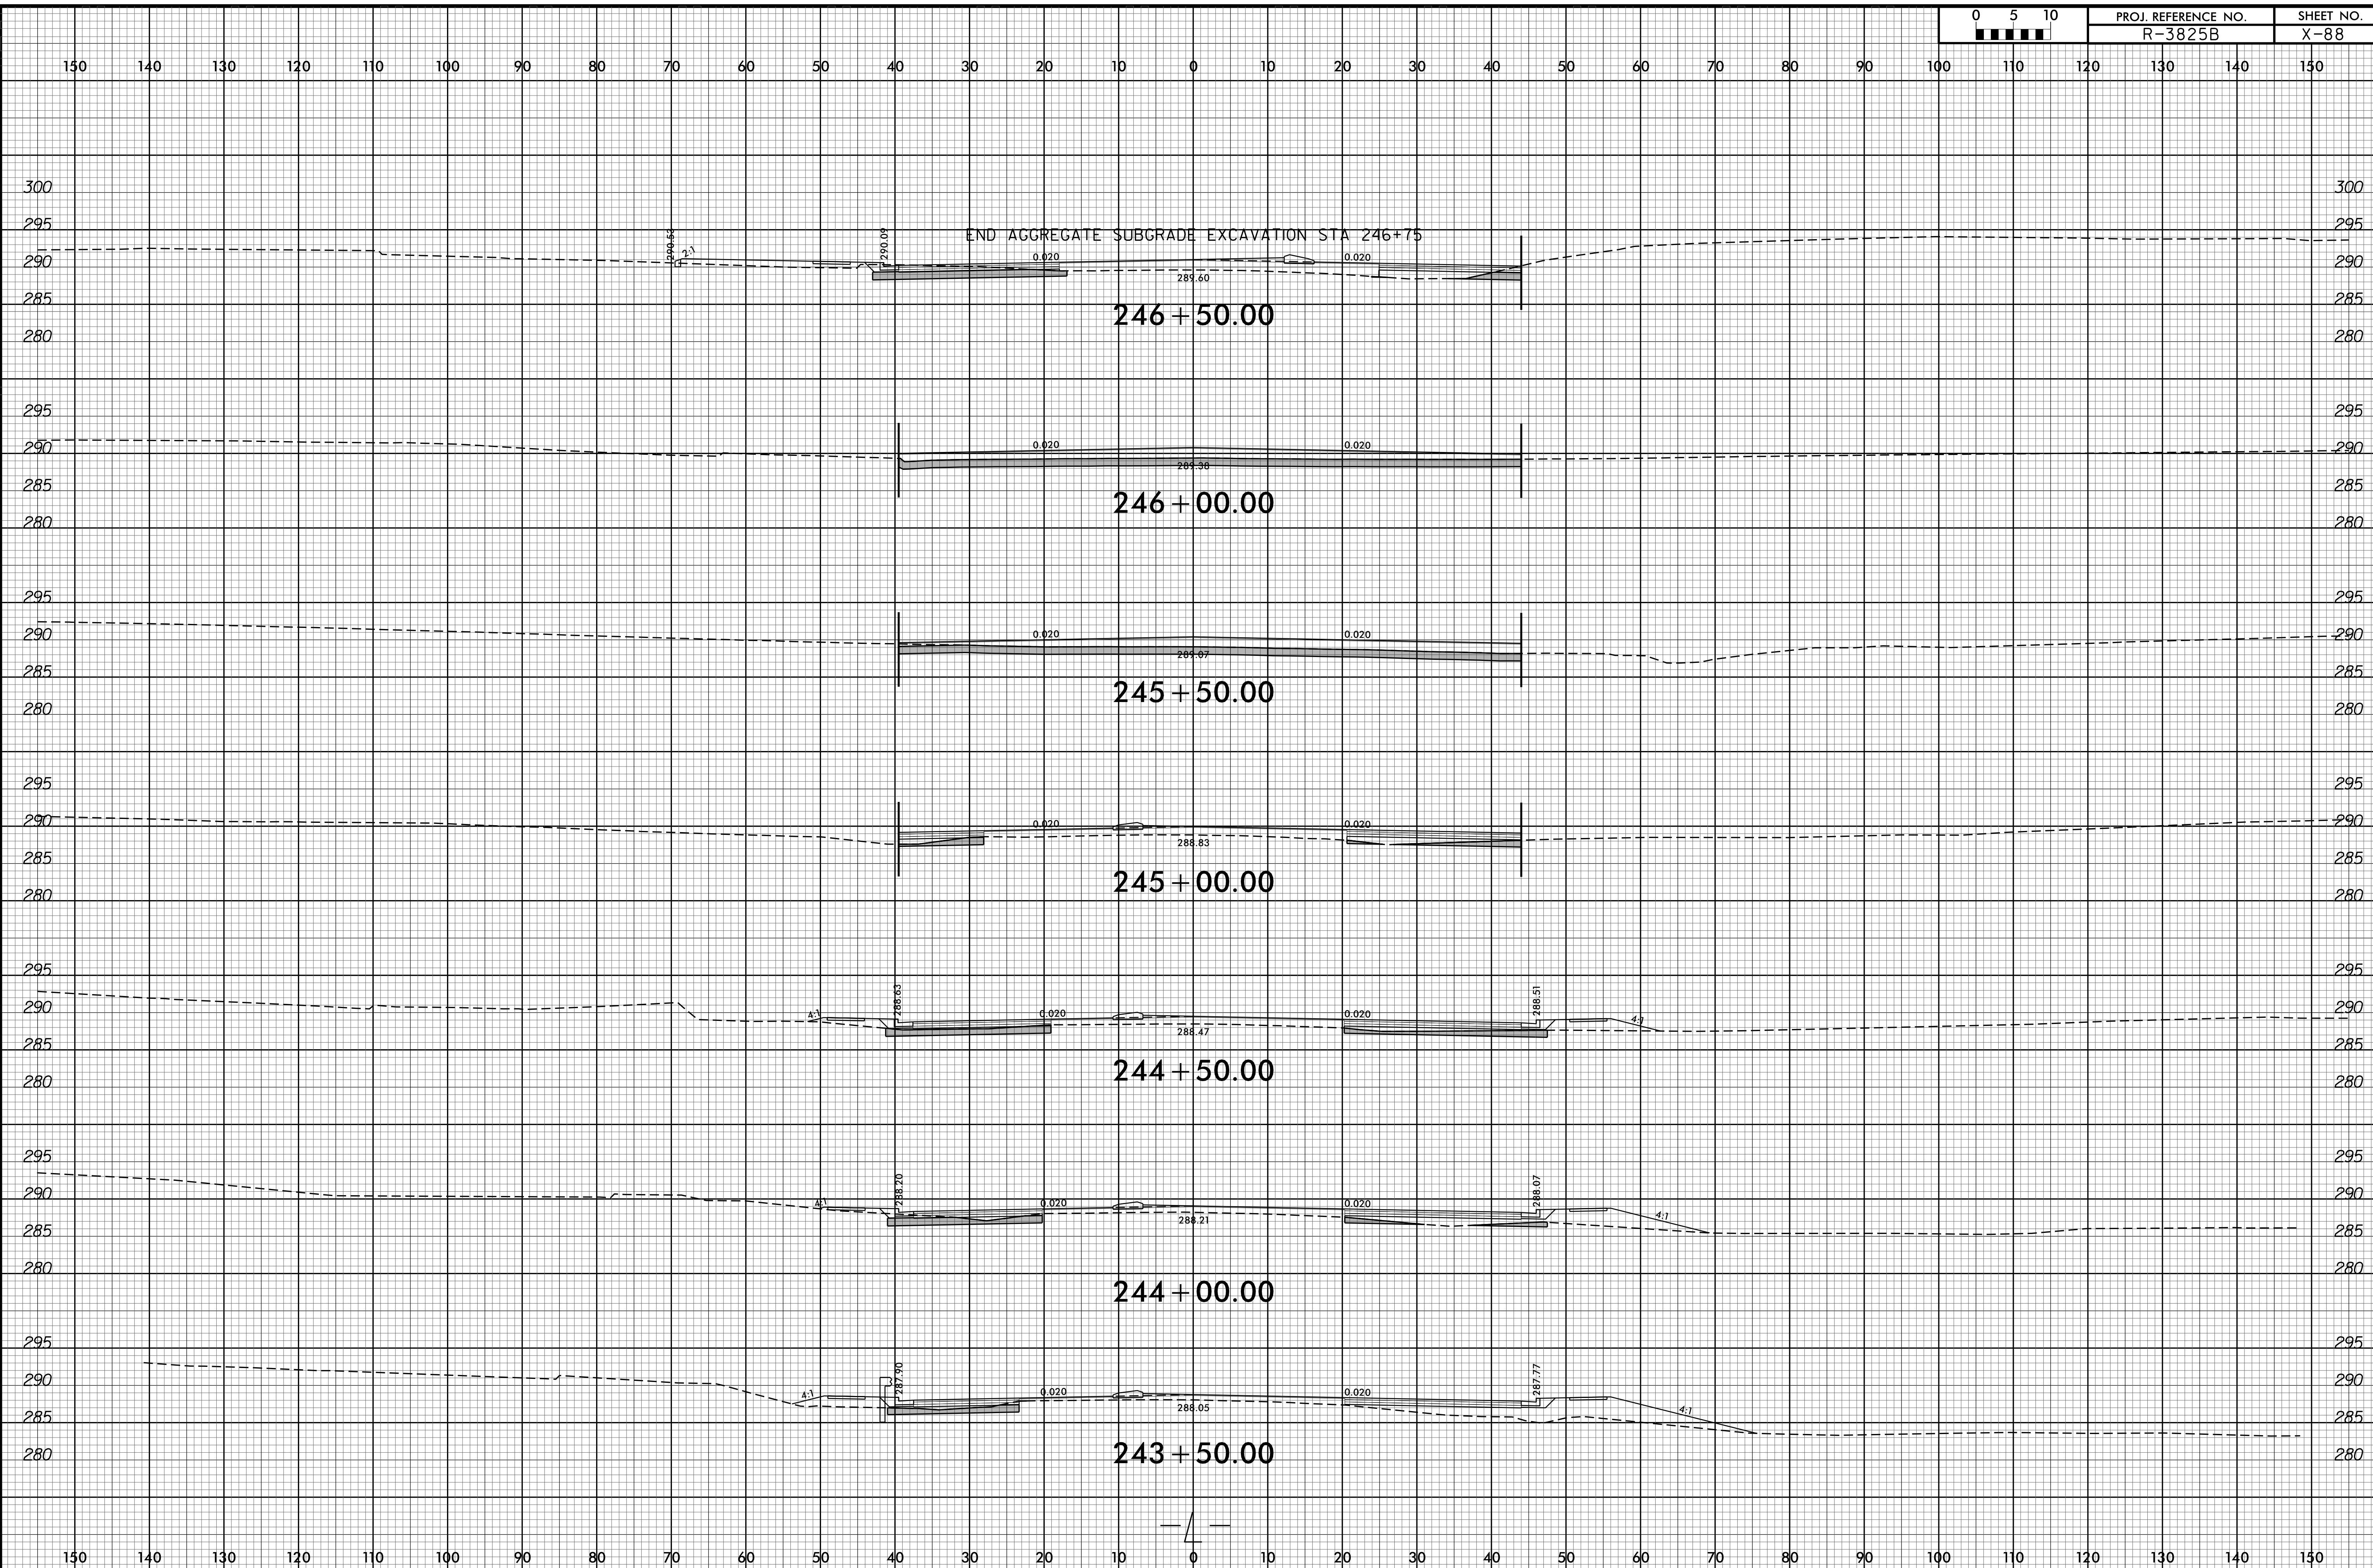

I:\DEC-2020 0:24
 \V\3825B\rdm\AP\1.dgn
 \$\$\$SUBSERIAL\$\$\$