


8/23/99

0 5 10
[Scale bar]

PROJ. REFERENCE NO.
R-3825B

SHEET NO.
X-111

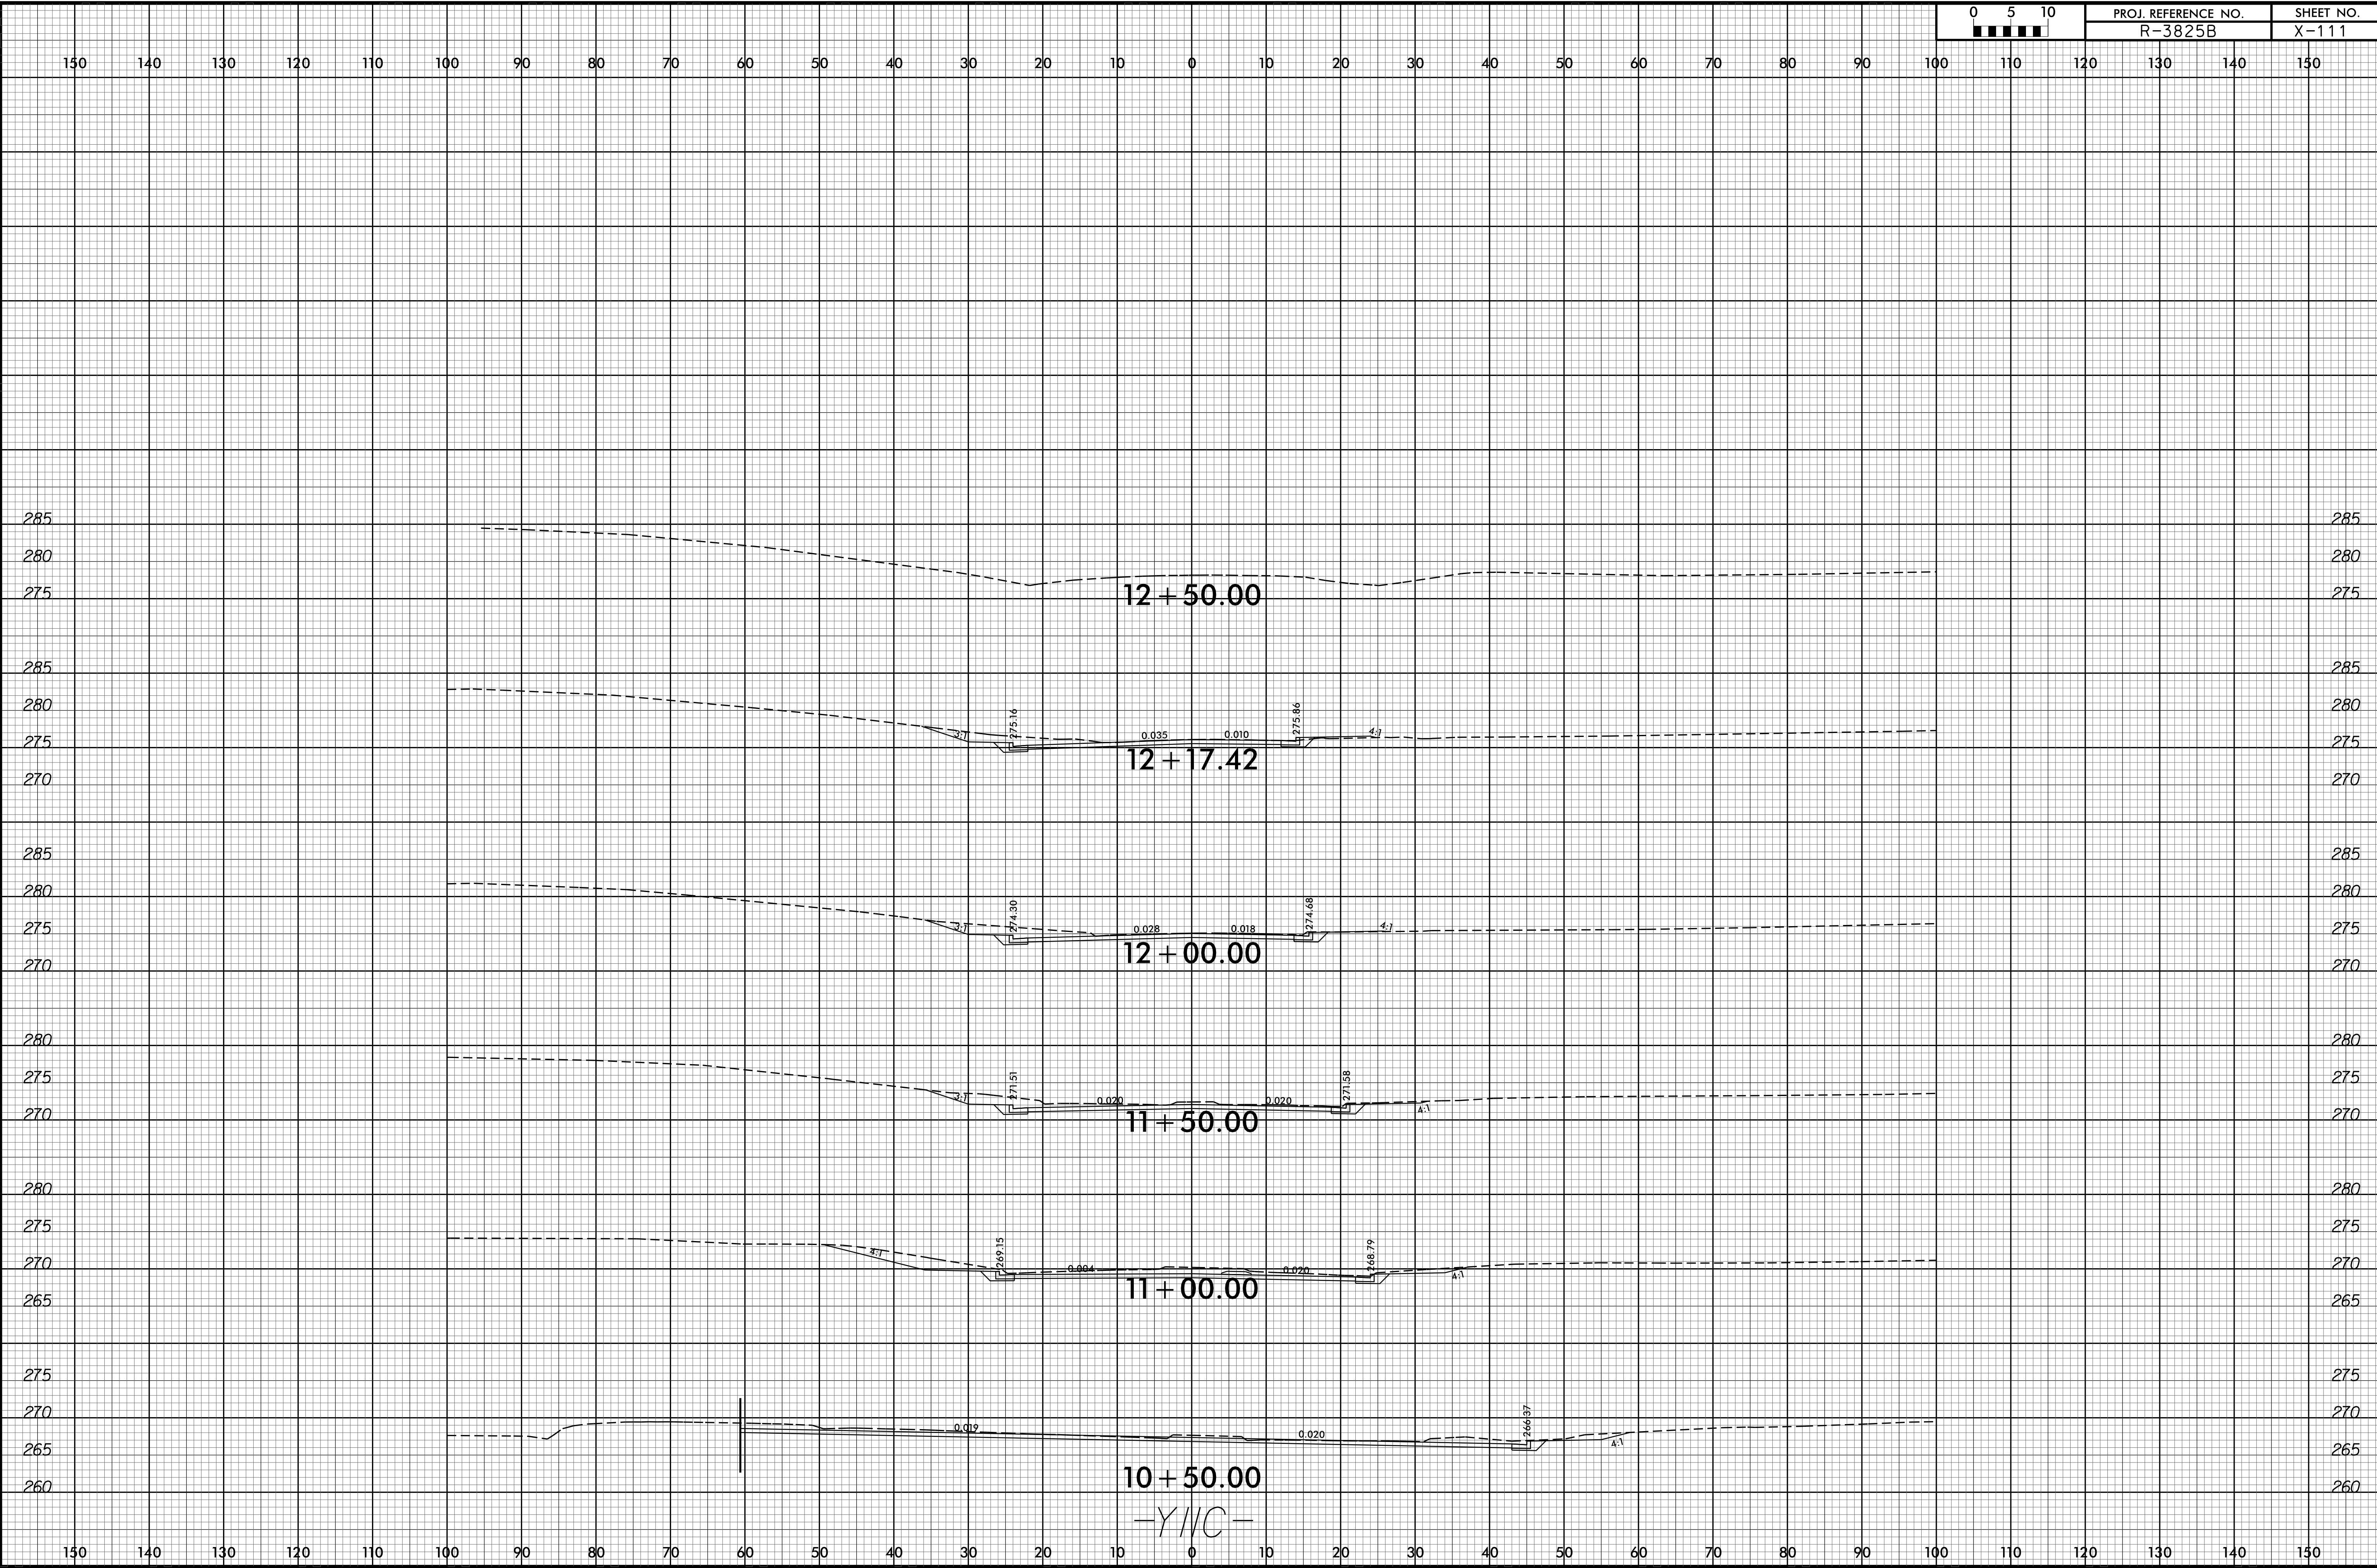

I:\DEC-2020 01:36
R-3825B.dwg
R-3825B.dwg
R-3825B.dwg

10 + 50.00
-Y/I/C-