



8/23/99

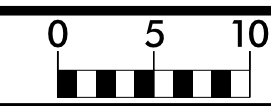

PROJ. REFERENCE NO.
R-3825B

SHEET NO.
X-116

150 140 130 120 110 100 90 80 70 60 50 40 30 20 10 0 10 20 30 40 50 60 70 80 90 100 110 120 130 140 150

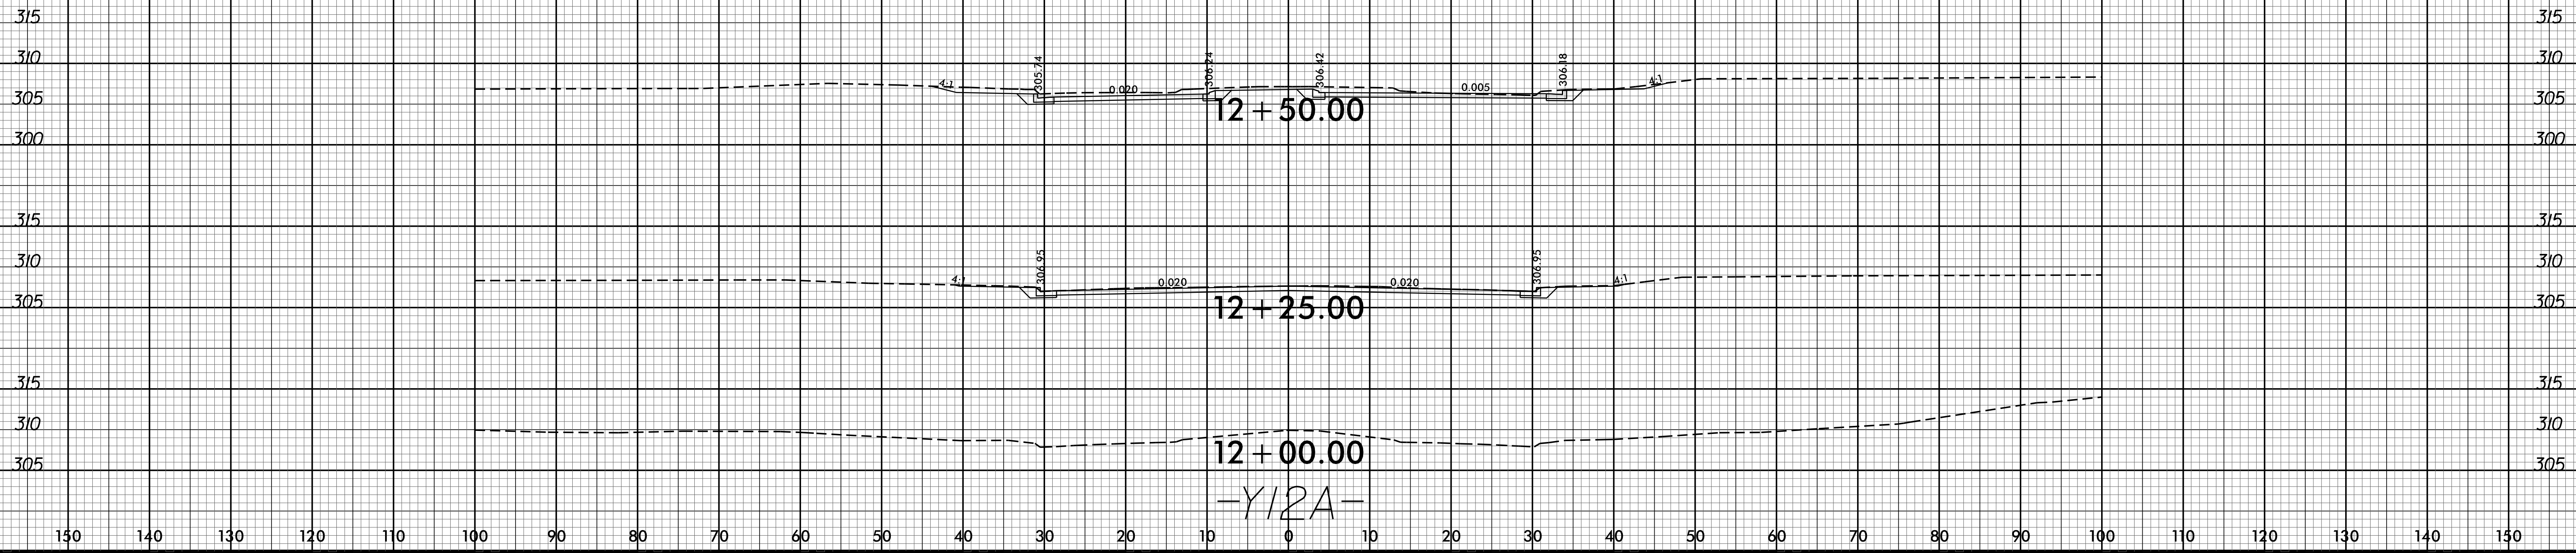

I7-AUG-2020 15:50
 P:\Rogglan\Corridor\Modelling\XPL\R3825B_rdy_xpl_012a.dgn
 \$\$\$USERNAME\$\$\$