


8/23/99



PROJ. REFERENCE NO. R-3825B	SHEET NO. X-120
--------------------------------	--------------------

150 140 130 120 110 100 90 80 70 60 50 40 30 20 10 0 10 20 30 40 50 60 70 80 90 100 110 120 130 140 150

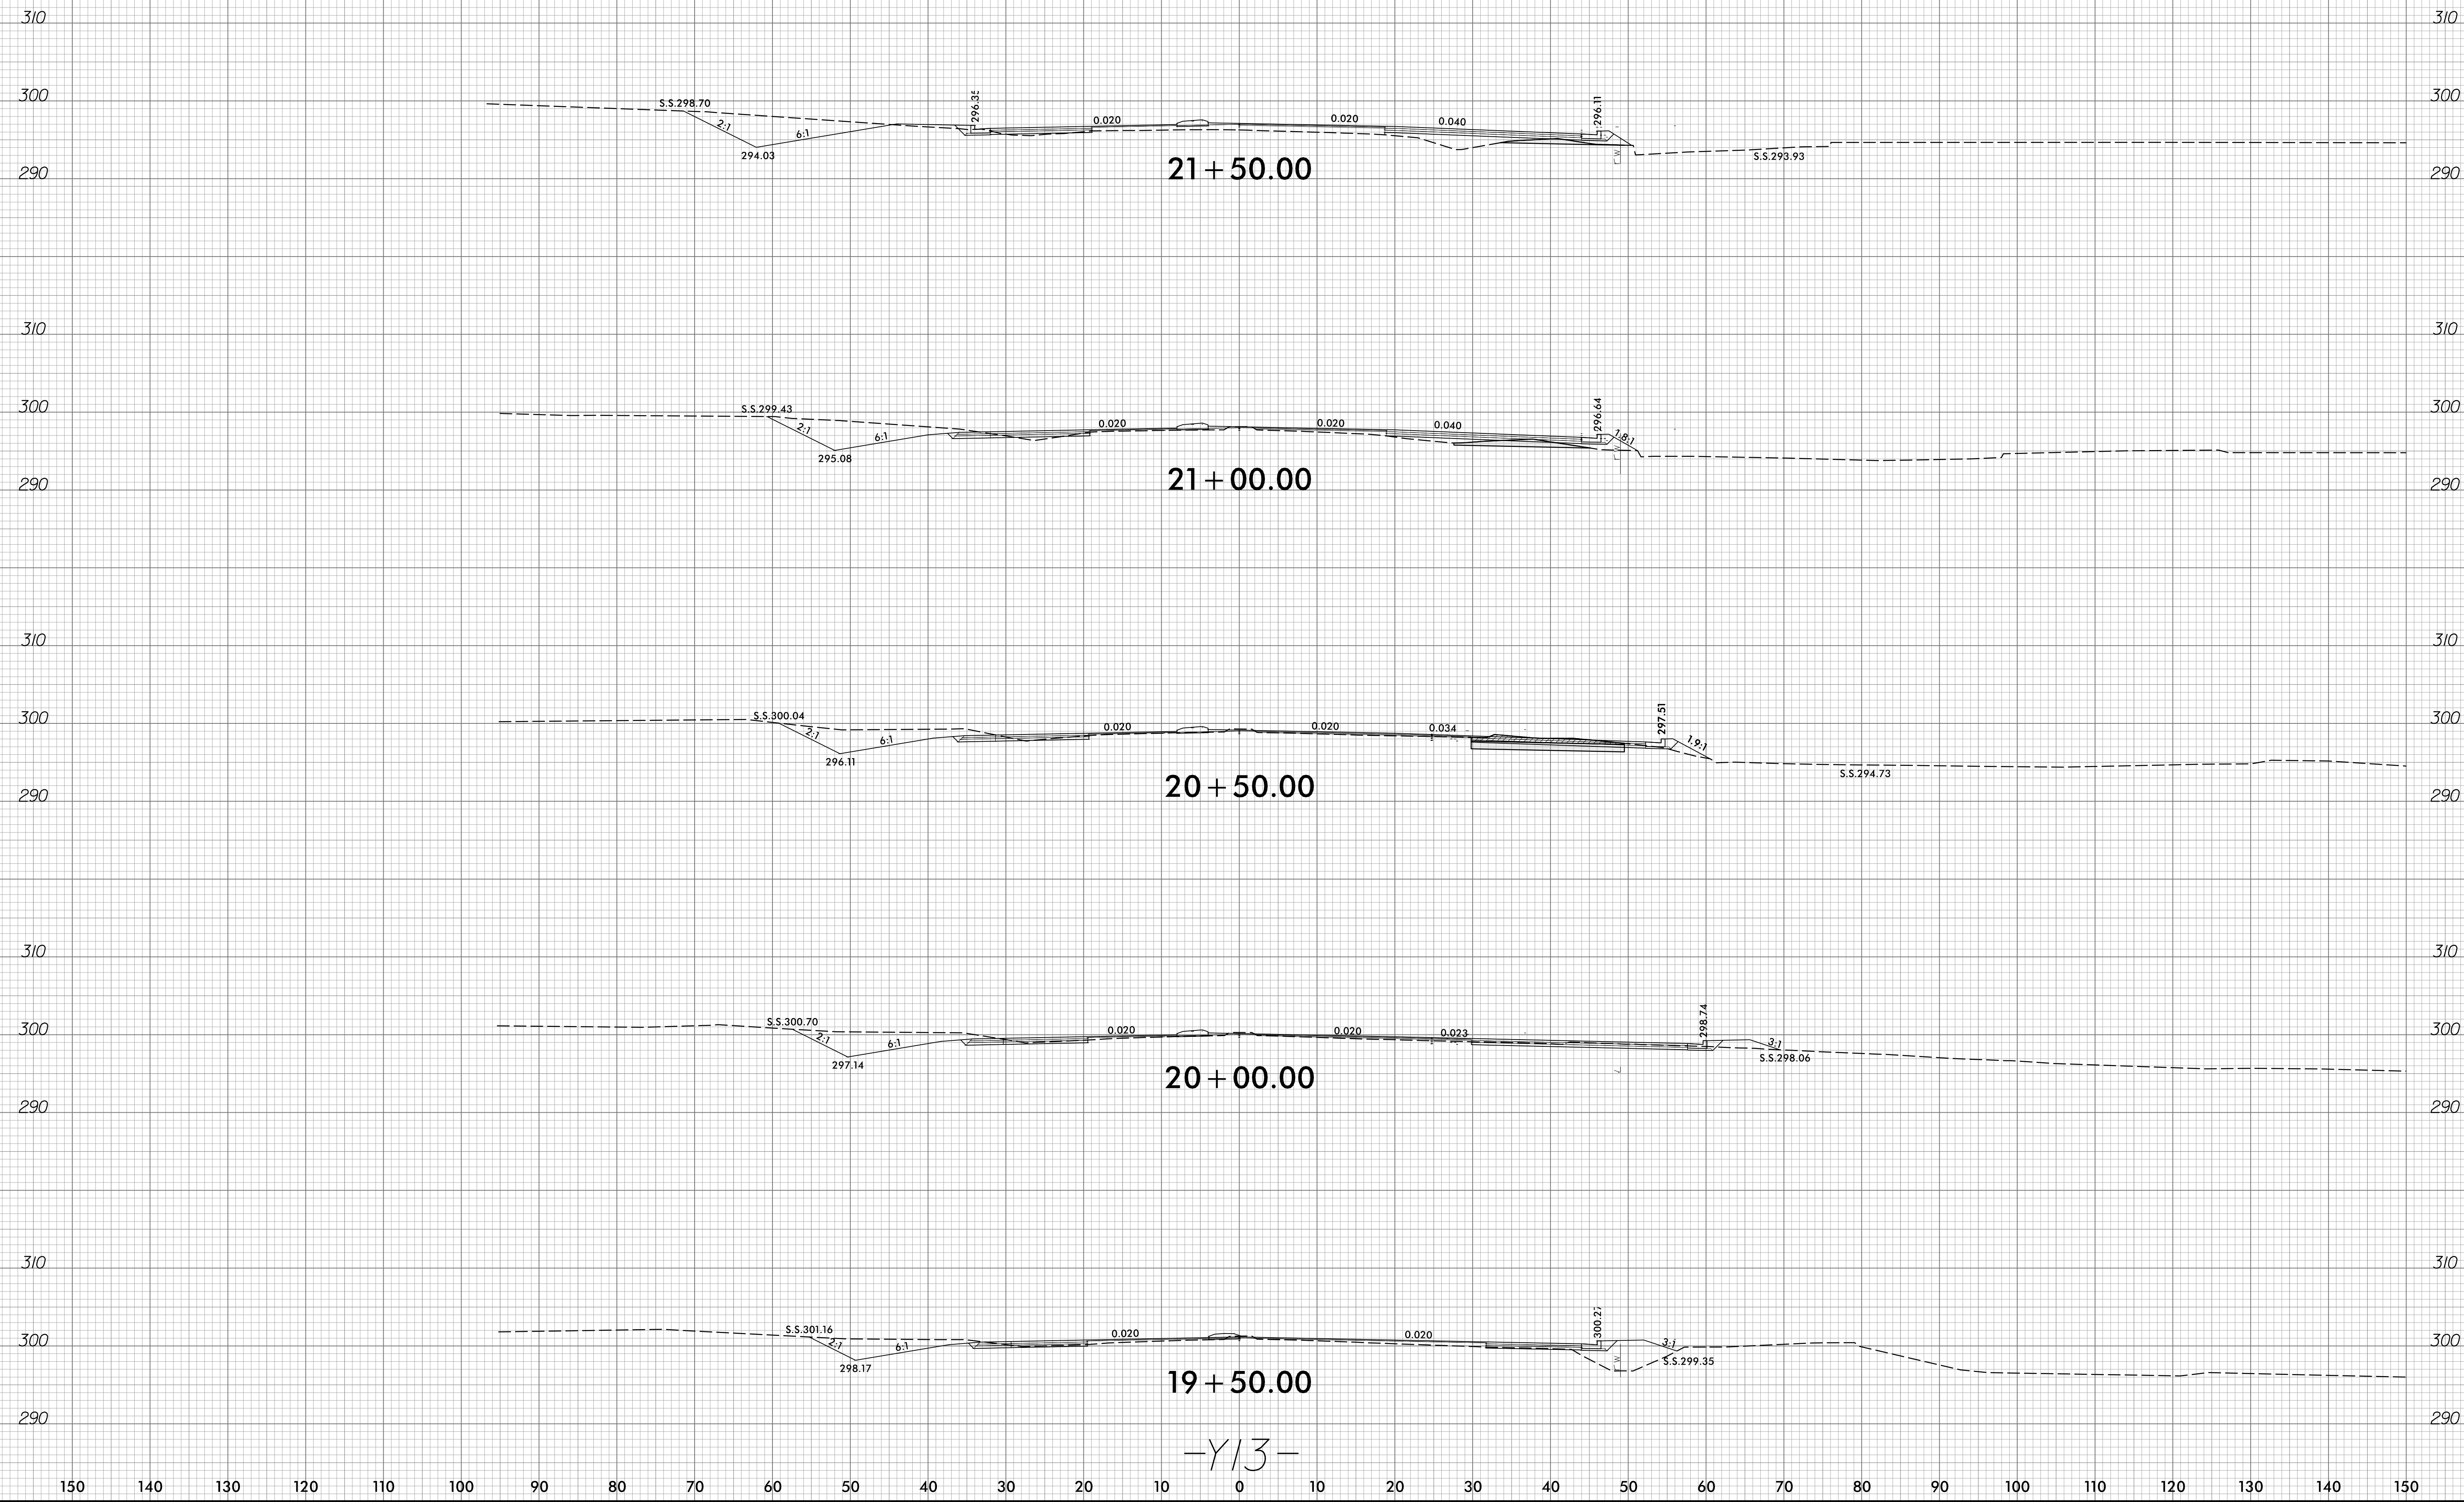

21+50.00

21+00.00

20+50.00

20+00.00

19+50.00

-Y/3-

8/9/2018
R:\V\F\04\1\sec\XPL\F3825B-rdy-yp1-yl3.dgn
Trovshpefer