

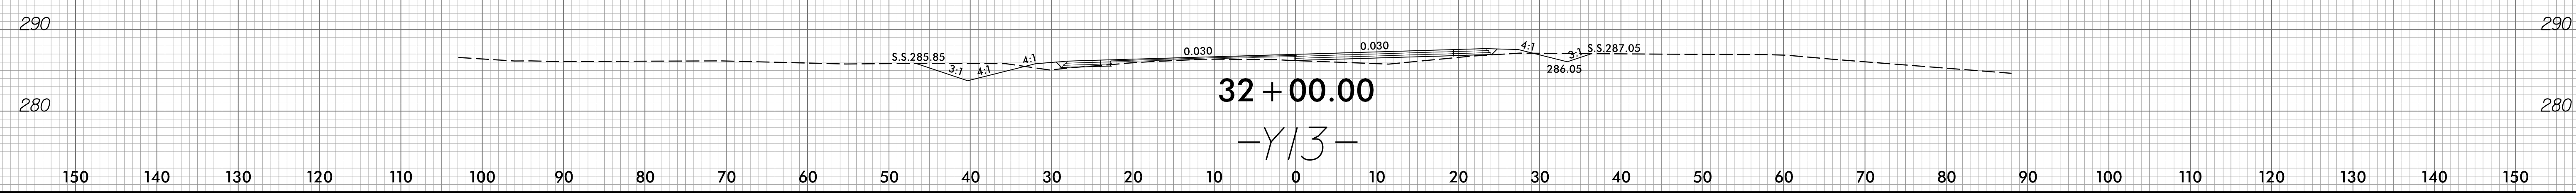
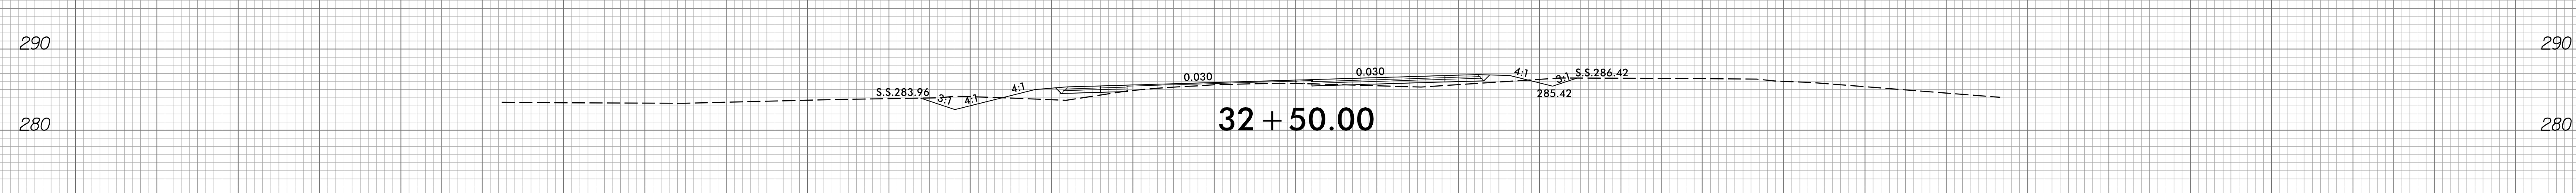
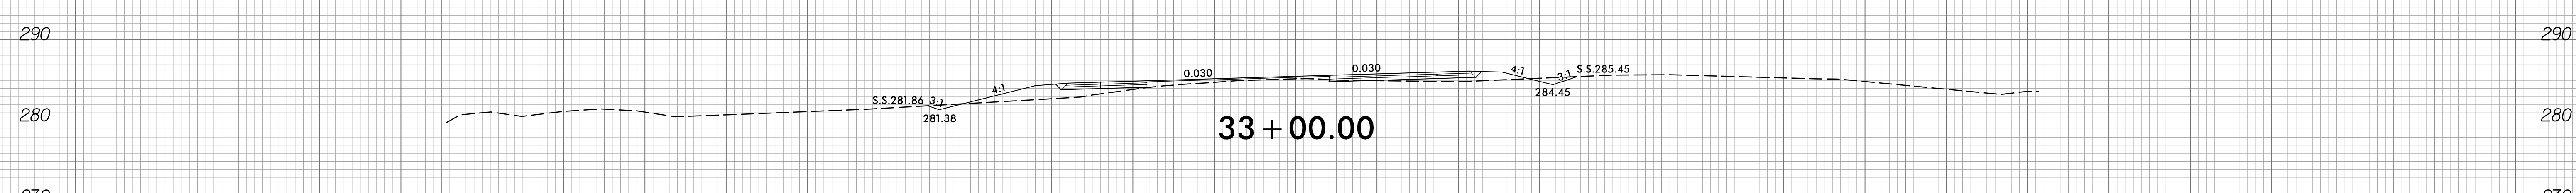


8/23/99

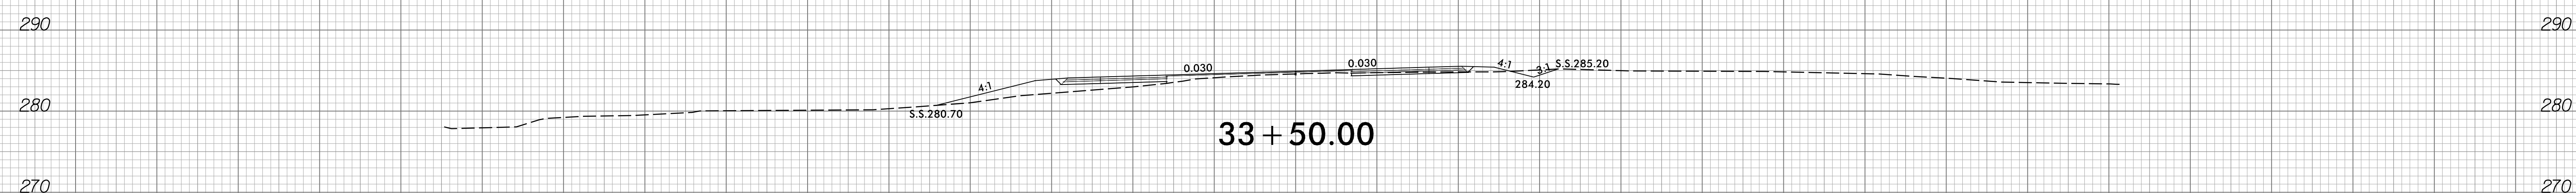

PROJ. REFERENCE NO.	SHEET NO.
R-3825B	X-125

150 140 130 120 110 100 90 80 70 60 50 40 30 20 10 0 10 20 30 40 50 60 70 80 90 100 110 120 130 140 150

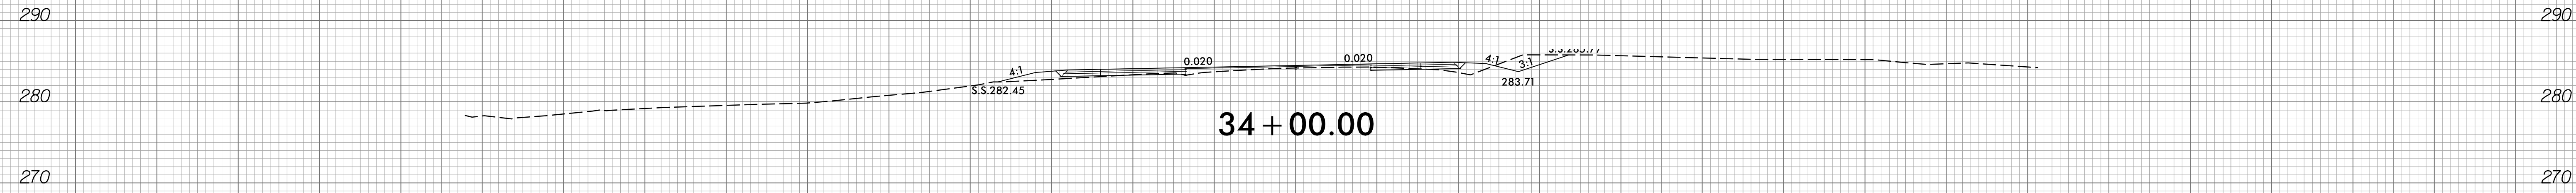

-Y/3-

8/9/2016  
 R:\V\Proj\XSC\XPL\F3825B-rdy-yp1-yl3.dgn  
 Trousner

150 140 130 120 110 100 90 80 70 60 50 40 30 20 10 0 10 20 30 40 50 60 70 80 90 100 110 120 130 140 150