


6/23/16

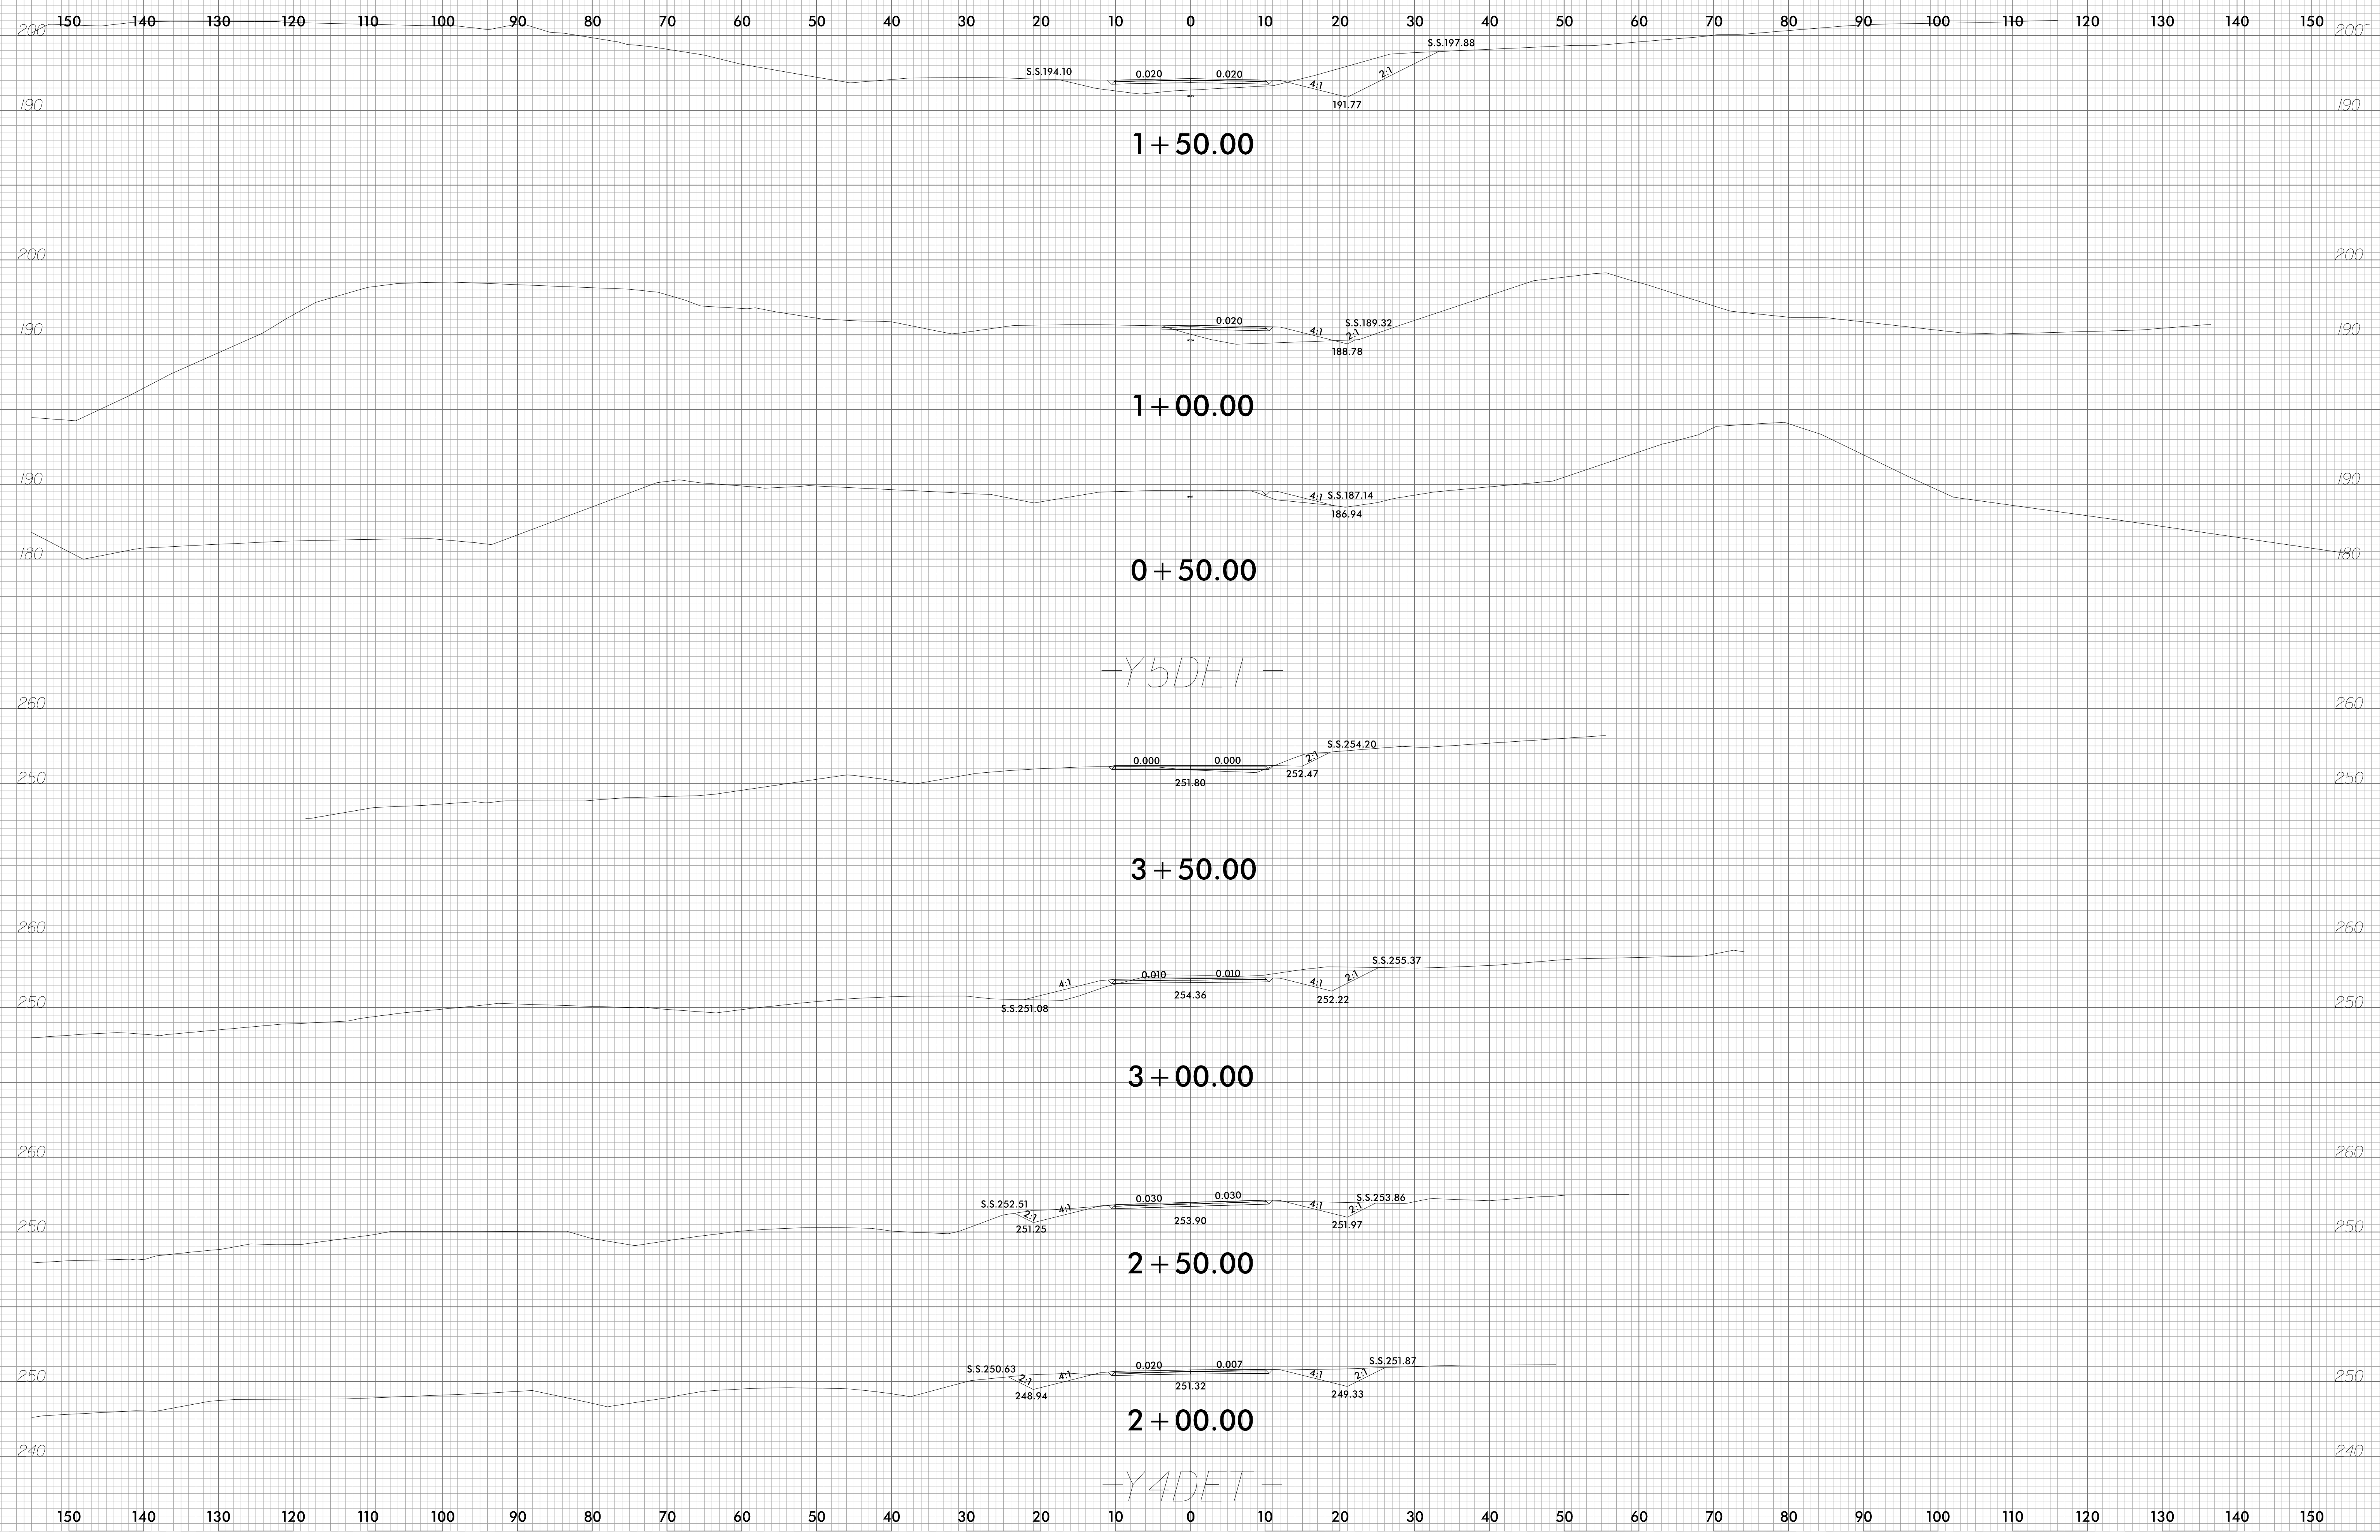

1+50.00

1+00.00

0+50.00

-Y5DET-

3+50.00

3+00.00

2+50.00

2+00.00

-Y4DET-

8/9/2018  
R:\Roadway\esc\R3825B\_rdy\_xpl\_1det.dgn  
travis.hepler