


6/23/16

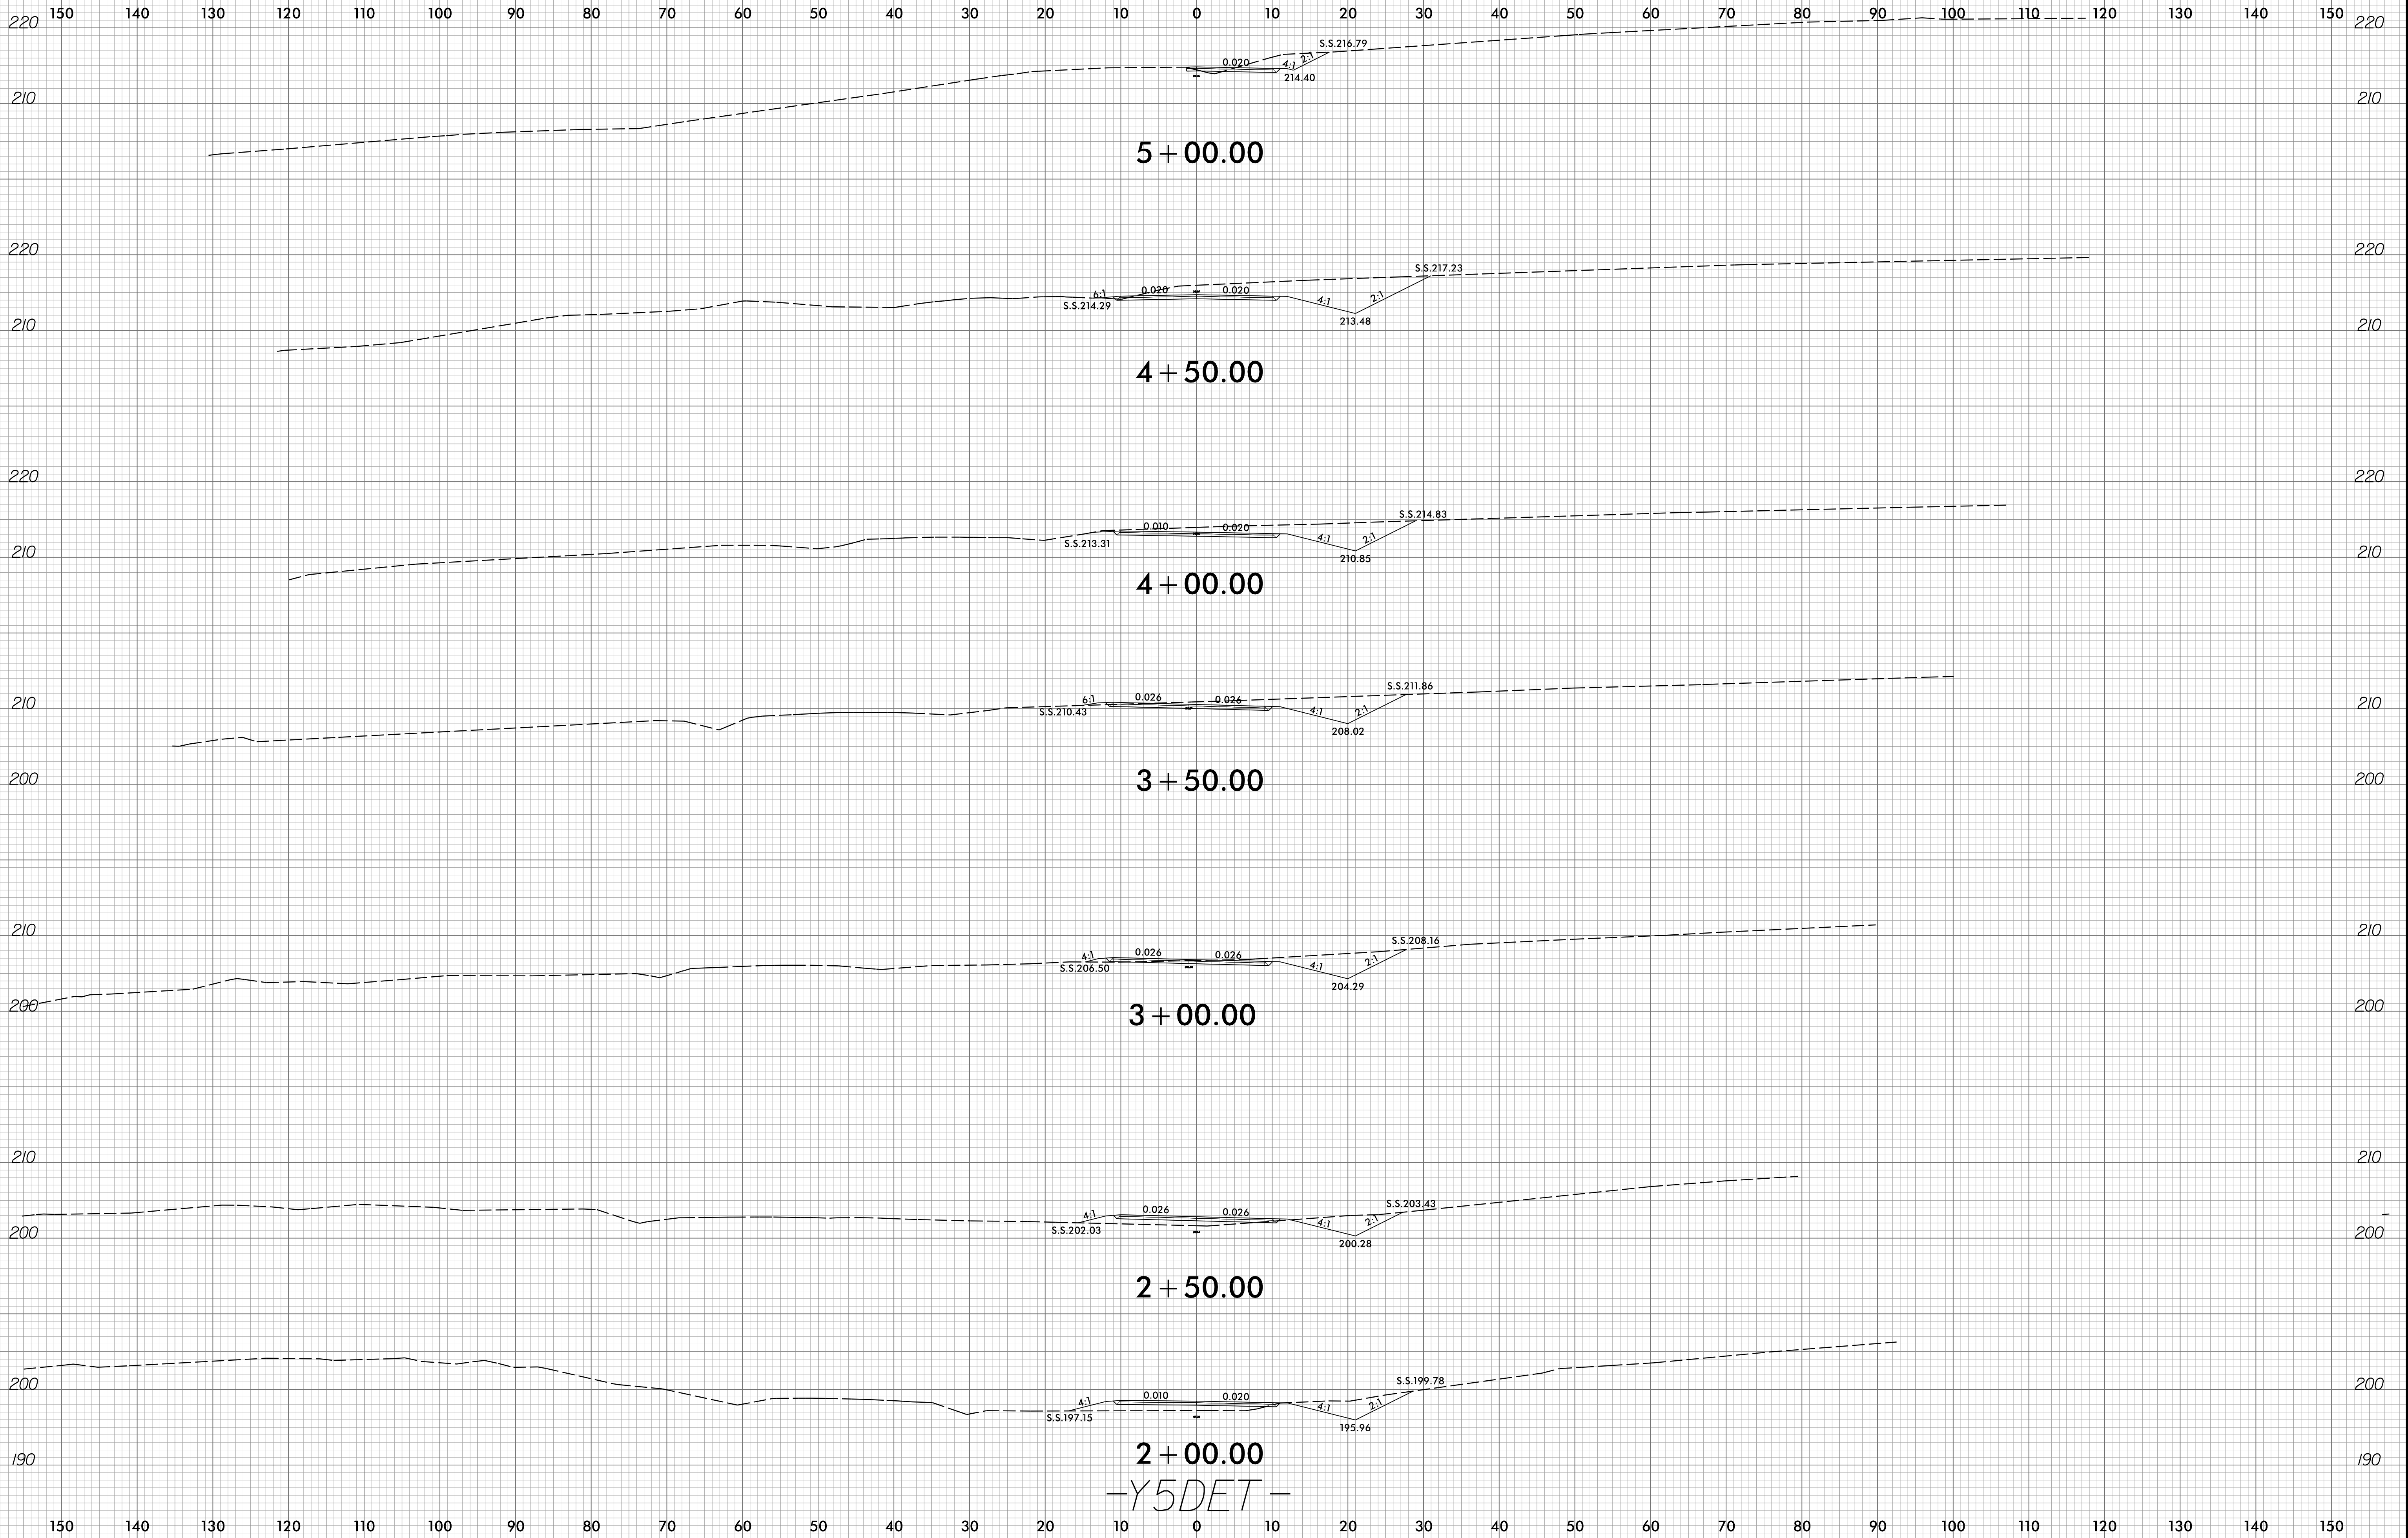

8/9/2018
R:\Roadway\esc\R3825B_rdy_xpl_1det.dgn
travis.hepler

-Y5DET-