

(+) 0.6689% (-) 1.1402%


PI = 64+50.00 -L-
 EL = 164.13
 VC = 280'

GRADE DATA -L-

UNCLASSIFIED STRUCTURE EXCAVATION (SEE NOTES)



I HEREBY CERTIFY THAT THESE ARE THE AS-BUILT PLANS

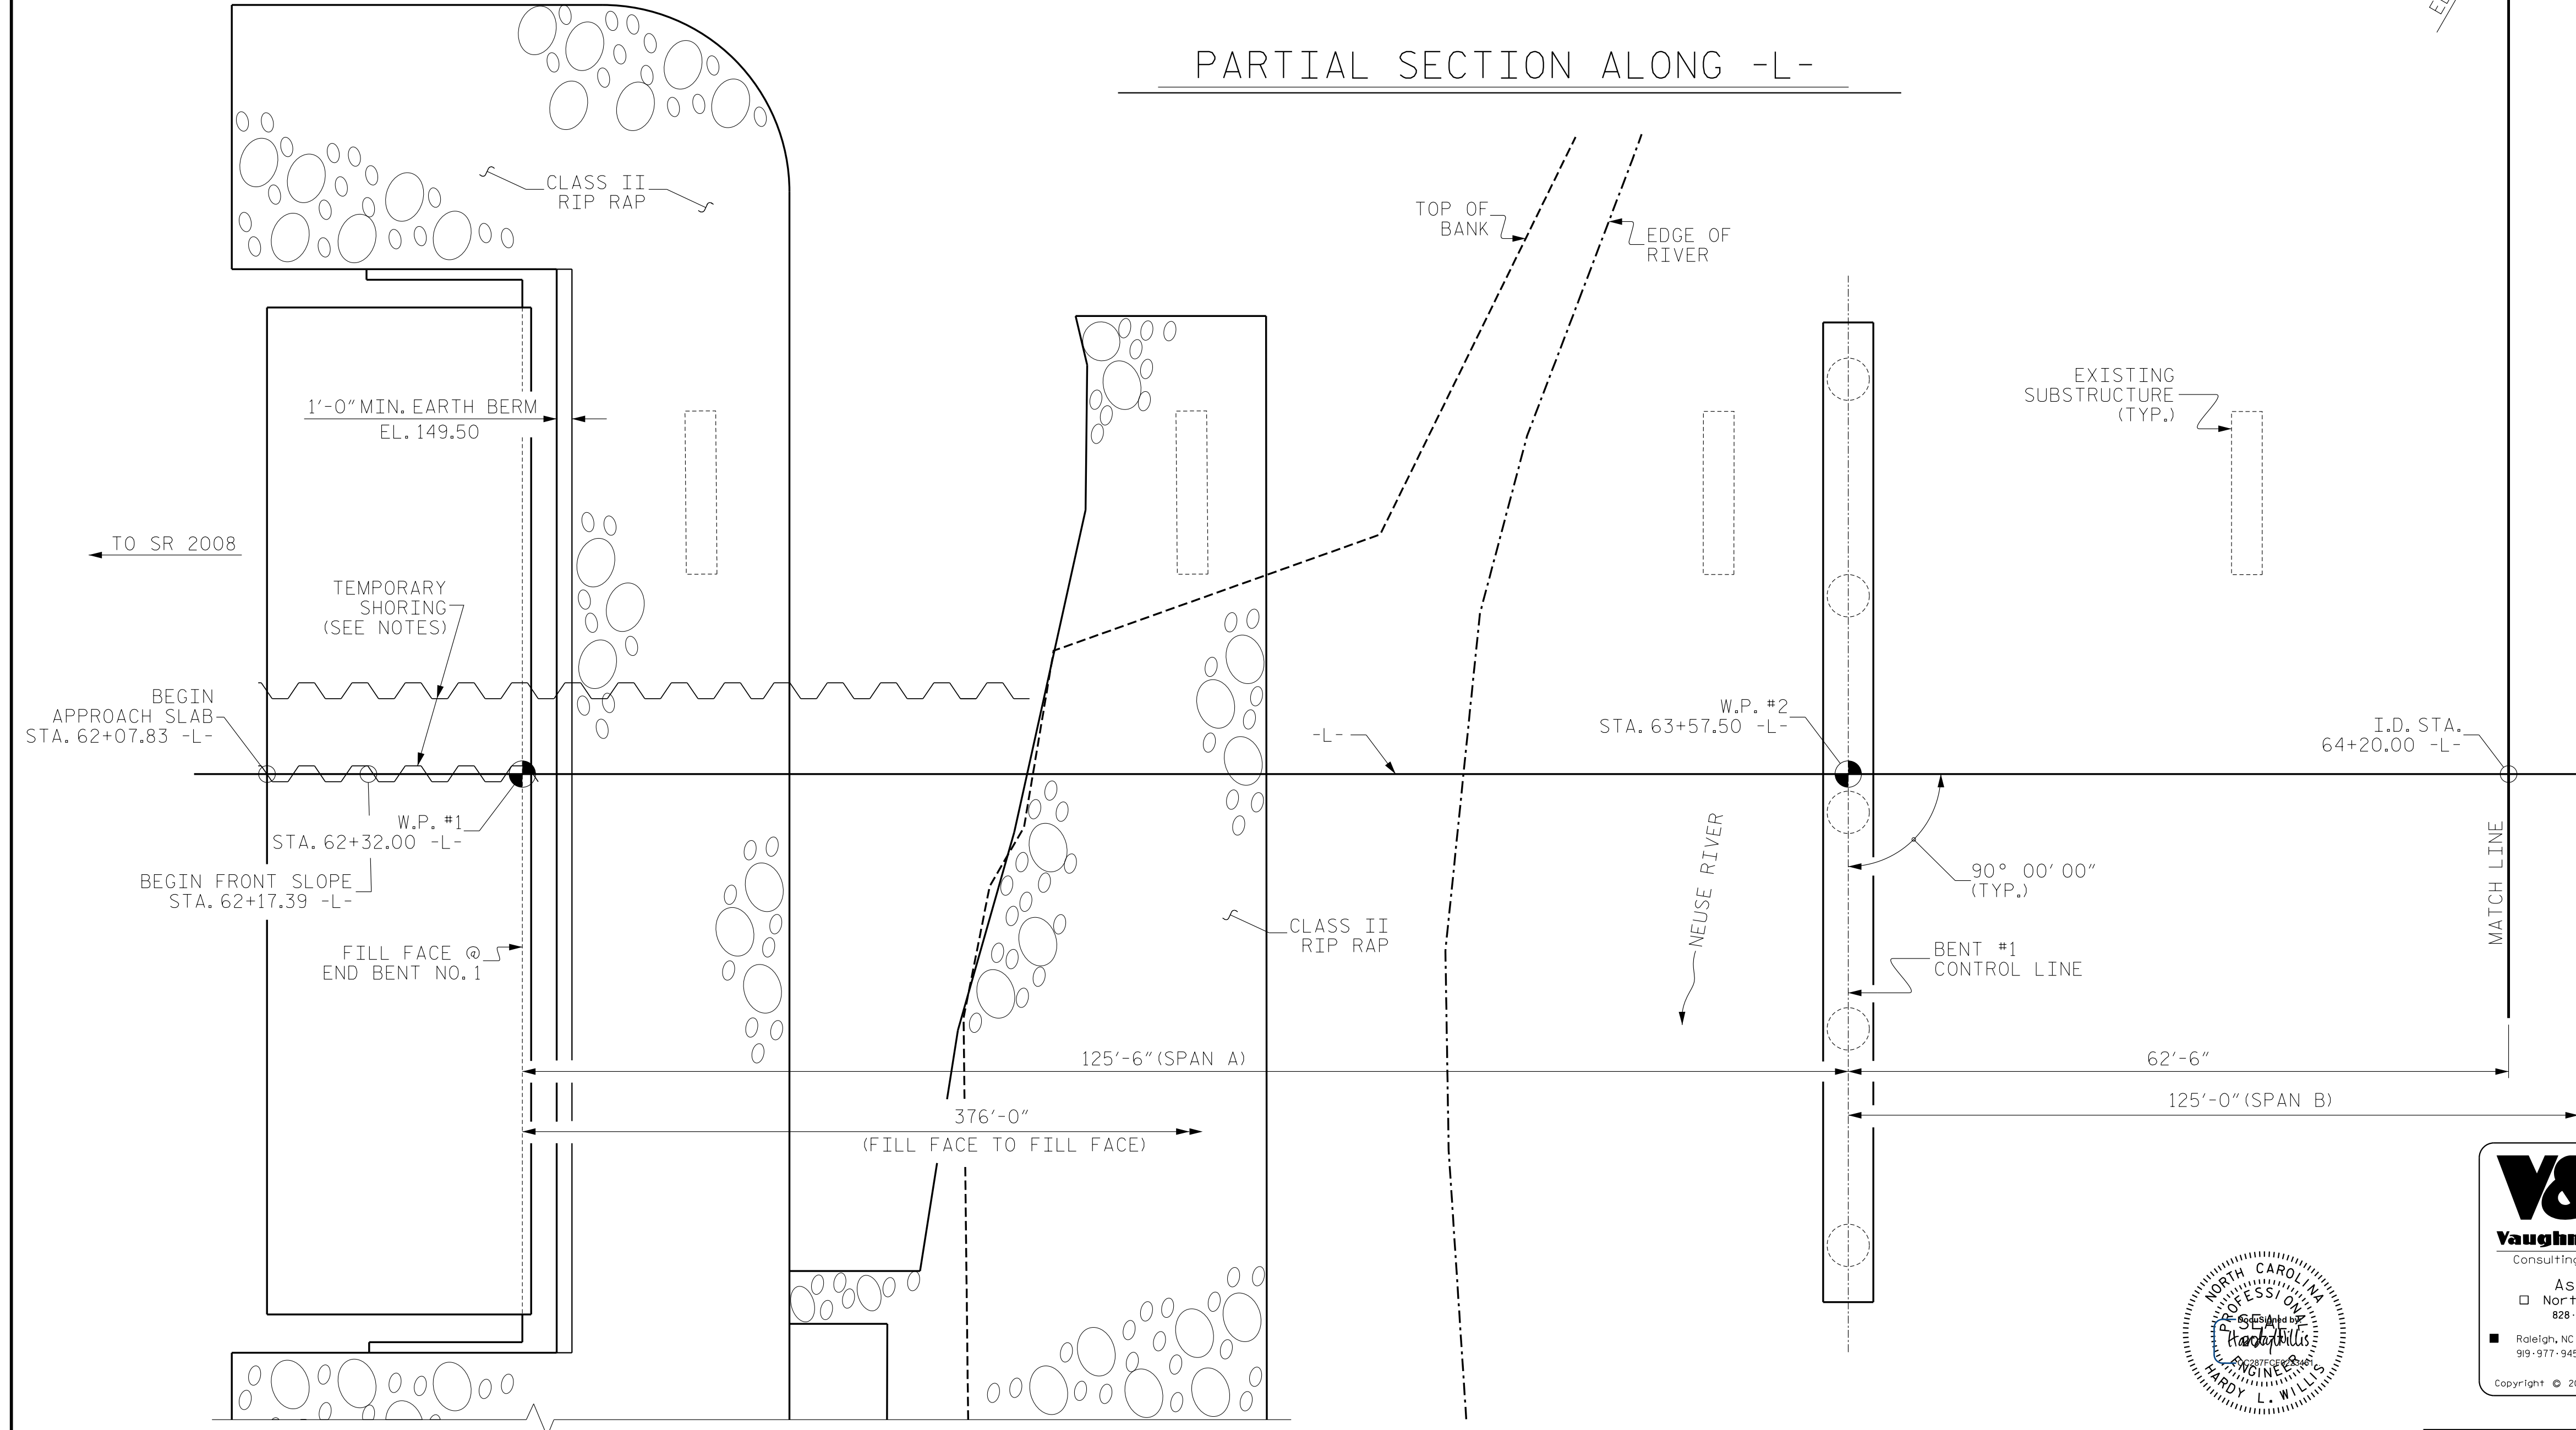


PROJECT NO. R-3825B
JOHNSTON COUNTY
 STATION: 64+20.00 -L-
 SHEET 1 OF 5 REPLACES BRIDGE #500075

V&M
Vaughn & Melton
 Consulting Engineers

Asheville, North Carolina
 828-253-2796

Boone, NC 828-355-9933
 Tri-Cities, TN 423-467-8401
 Knoxville, TN 865-946-5900
 Spartanburg, SC 864-574-4775
 Charleston, SC 843-974-5650
 Middlesboro, KY 606-248-6600
 Raleigh, NC 919-977-9455
 Charlotte, NC 704-357-0488
 Atlanta, GA 770-627-3590

Copyright © 2006 Vaughn & Melton, Inc. All Rights Reserved

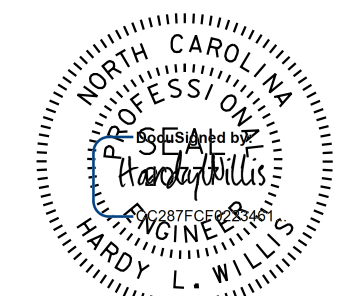

7/17/2018 9:03:43 AM EDT

DOCUMENT NOT CONSIDERED FINAL UNLESS ALL SIGNATURES COMPLETED

DWN. BY: WDC DATE: 4/2017
 CHKD. BY: ACO DATE: 12/2017
 DES. EGR. OF RECORD: ACO DATE: 12/2017

STATE OF NORTH CAROLINA
 DEPARTMENT OF TRANSPORTATION
 RALEIGH

GENERAL DRAWING

FOR BRIDGE OVER NEUSE RIVER ON NC42 BETWEEN SR 2008 AND SR 1705

REVISIONS					
NO.	BY:	DATE:	NO.	BY:	DATE:
1			3		
2			4		

SHEET NO. S-1
 TOTAL SHEETS 59

PARTIAL PLAN ALONG -L-
 (PILES NOT SHOWN IN PLAN VIEW FOR CLARITY)

SEE RIP RAP SHEET FOR FULL VIEW OF RIP RAP...