

PLAN OF SPAN A

PROJECT NO. R-3825B
 JOHNSTON COUNTY
 STATION: 64+20.00 -L-


SHEET 1 OF 6
 STATE OF NORTH CAROLINA
 DEPARTMENT OF TRANSPORTATION
 RALEIGH
 SUPERSTRUCTURE
 PLAN OF SPAN A
 (STAGE I)

DRAWN BY: WDC DATE: 7-2017
 CHECKED BY: ACO DATE: 12-2017
 DESIGN ENGINEER OF RECORD: ACO DATE: 12-2017

V&M
 Vaughn & Melton
 Consulting Engineers
 Asheville, North Carolina
 828-253-2796

Boone, NC 828-355-9933
 Tri-Cities, TN 423-467-9400
 Knoxville, TN 865-546-5800
 Spartanburg, SC 864-574-4775
 Charleston, SC 843-974-5650
 Middlesboro, KY 606-248-6600
 Raleigh, NC 919-977-9455
 Charlotte, NC 704-357-0488
 Atlanta, GA 770-627-3550

Copyright © 2006 Vaughn & Melton, Inc. All Rights Reserved.

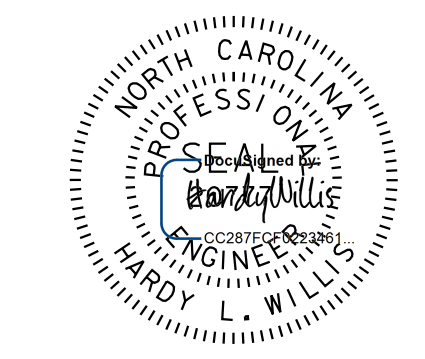

7/17/2018 9:03:43 AM EDT

DOCUMENT NOT CONSIDERED
 FINAL UNLESS ALL
 SIGNATURES COMPLETED

REVISIONS						SHEET NO.
NO.	BY:	DATE:	NO.	BY:	DATE:	S-12
1			3			TOTAL SHEETS
2			4			59