

**PLAN OF SPAN B**

PROJECT NO. R-3825B  
JOHNSTON COUNTY  
 STATION: 64+20.00 -L-

SHEET 5 OF 6

STATE OF NORTH CAROLINA  
 DEPARTMENT OF TRANSPORTATION  
 RALEIGH


SUPERSTRUCTURE  
 PLAN OF SPAN B  
 (STAGE II)

**V&M**  
 Vaughn & Melton  
 Consulting Engineers

Asheville,  
 North Carolina  
 828-253-2796

Boone, NC 828-355-9933  
 Tri-Cities, TN 423-467-9400  
 Knoxville, TN 865-546-5800  
 Spartanburg, SC 864-574-4775  
 Charleston, SC 843-974-5650  
 Middleboro, KY 606-248-6600  
 Raleigh, NC 919-977-9455  
 Charlotte, NC 704-357-0488  
 Atlanta, GA 770-627-3590

Copyright © 2006 Vaughn & Melton, Inc. All Rights Reserved.

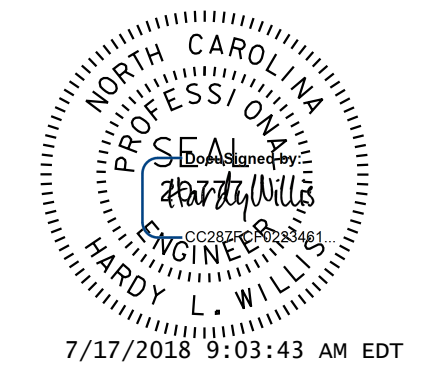

DOCUMENT NOT CONSIDERED  
 FINAL UNLESS ALL  
 SIGNATURES COMPLETED

REVISIONS						SHEET NO.
NO.	BY:	DATE:	NO.	BY:	DATE:	TOTAL SHEETS
1			3			59
2			4			

DRAWN BY: WDC DATE: 7-2017  
 CHECKED BY: ACO DATE: 12-2017  
 DESIGN ENGINEER OF RECORD: ACO DATE: 12-2017