

REVISIONS  
 04/01/2020: REVISED -Y12A- (FLOWERS PKWY) / -DRW27- / -L- (NC 42) INTERSECTION TO PROVIDE MARKING AND TEMPORARY SIGNAL FOR OPENING OF -DRW27-. ADDED PEDESTRIAN BARRICADES TO KEEP PROPOSED SIDEWALKS CLOSED UNTIL PROJECT IS COMPLETE.


PLOT DRIVER: NCDOT\_pdf\_color\_eng\_50.plt  
 USER: CHARNDEN  
 DATE: 4/1/2020  
 TIME: 1:31:20 PM  
 FILE: C:\Users\charnden\Desktop\Working Folder\R-3825B\R3825B\_TC\_TMP-79.dgn

NOTES:  
 1. SEE SHEET TMP-2J FOR CUT SECTION N-N.


APPROVED: *Michelle Ward*

DATE: 4/1/2020


SEAL

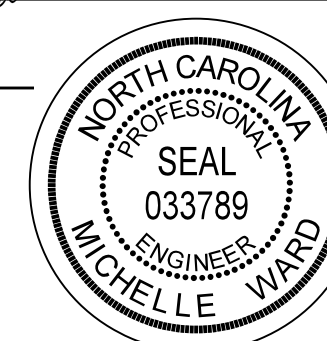

DOCUMENT NOT CONSIDERED FINAL  
UNLESS ALL SIGNATURES COMPLETED

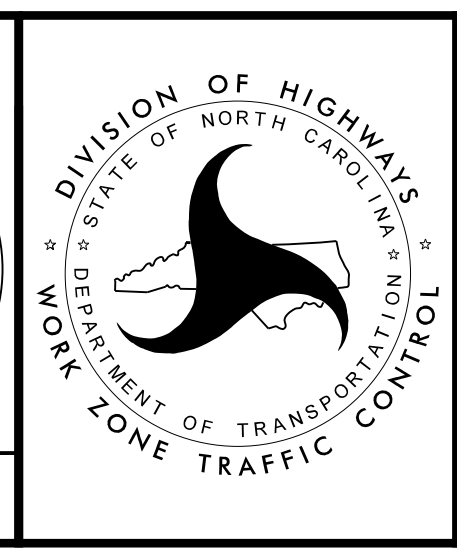

PHASE 3

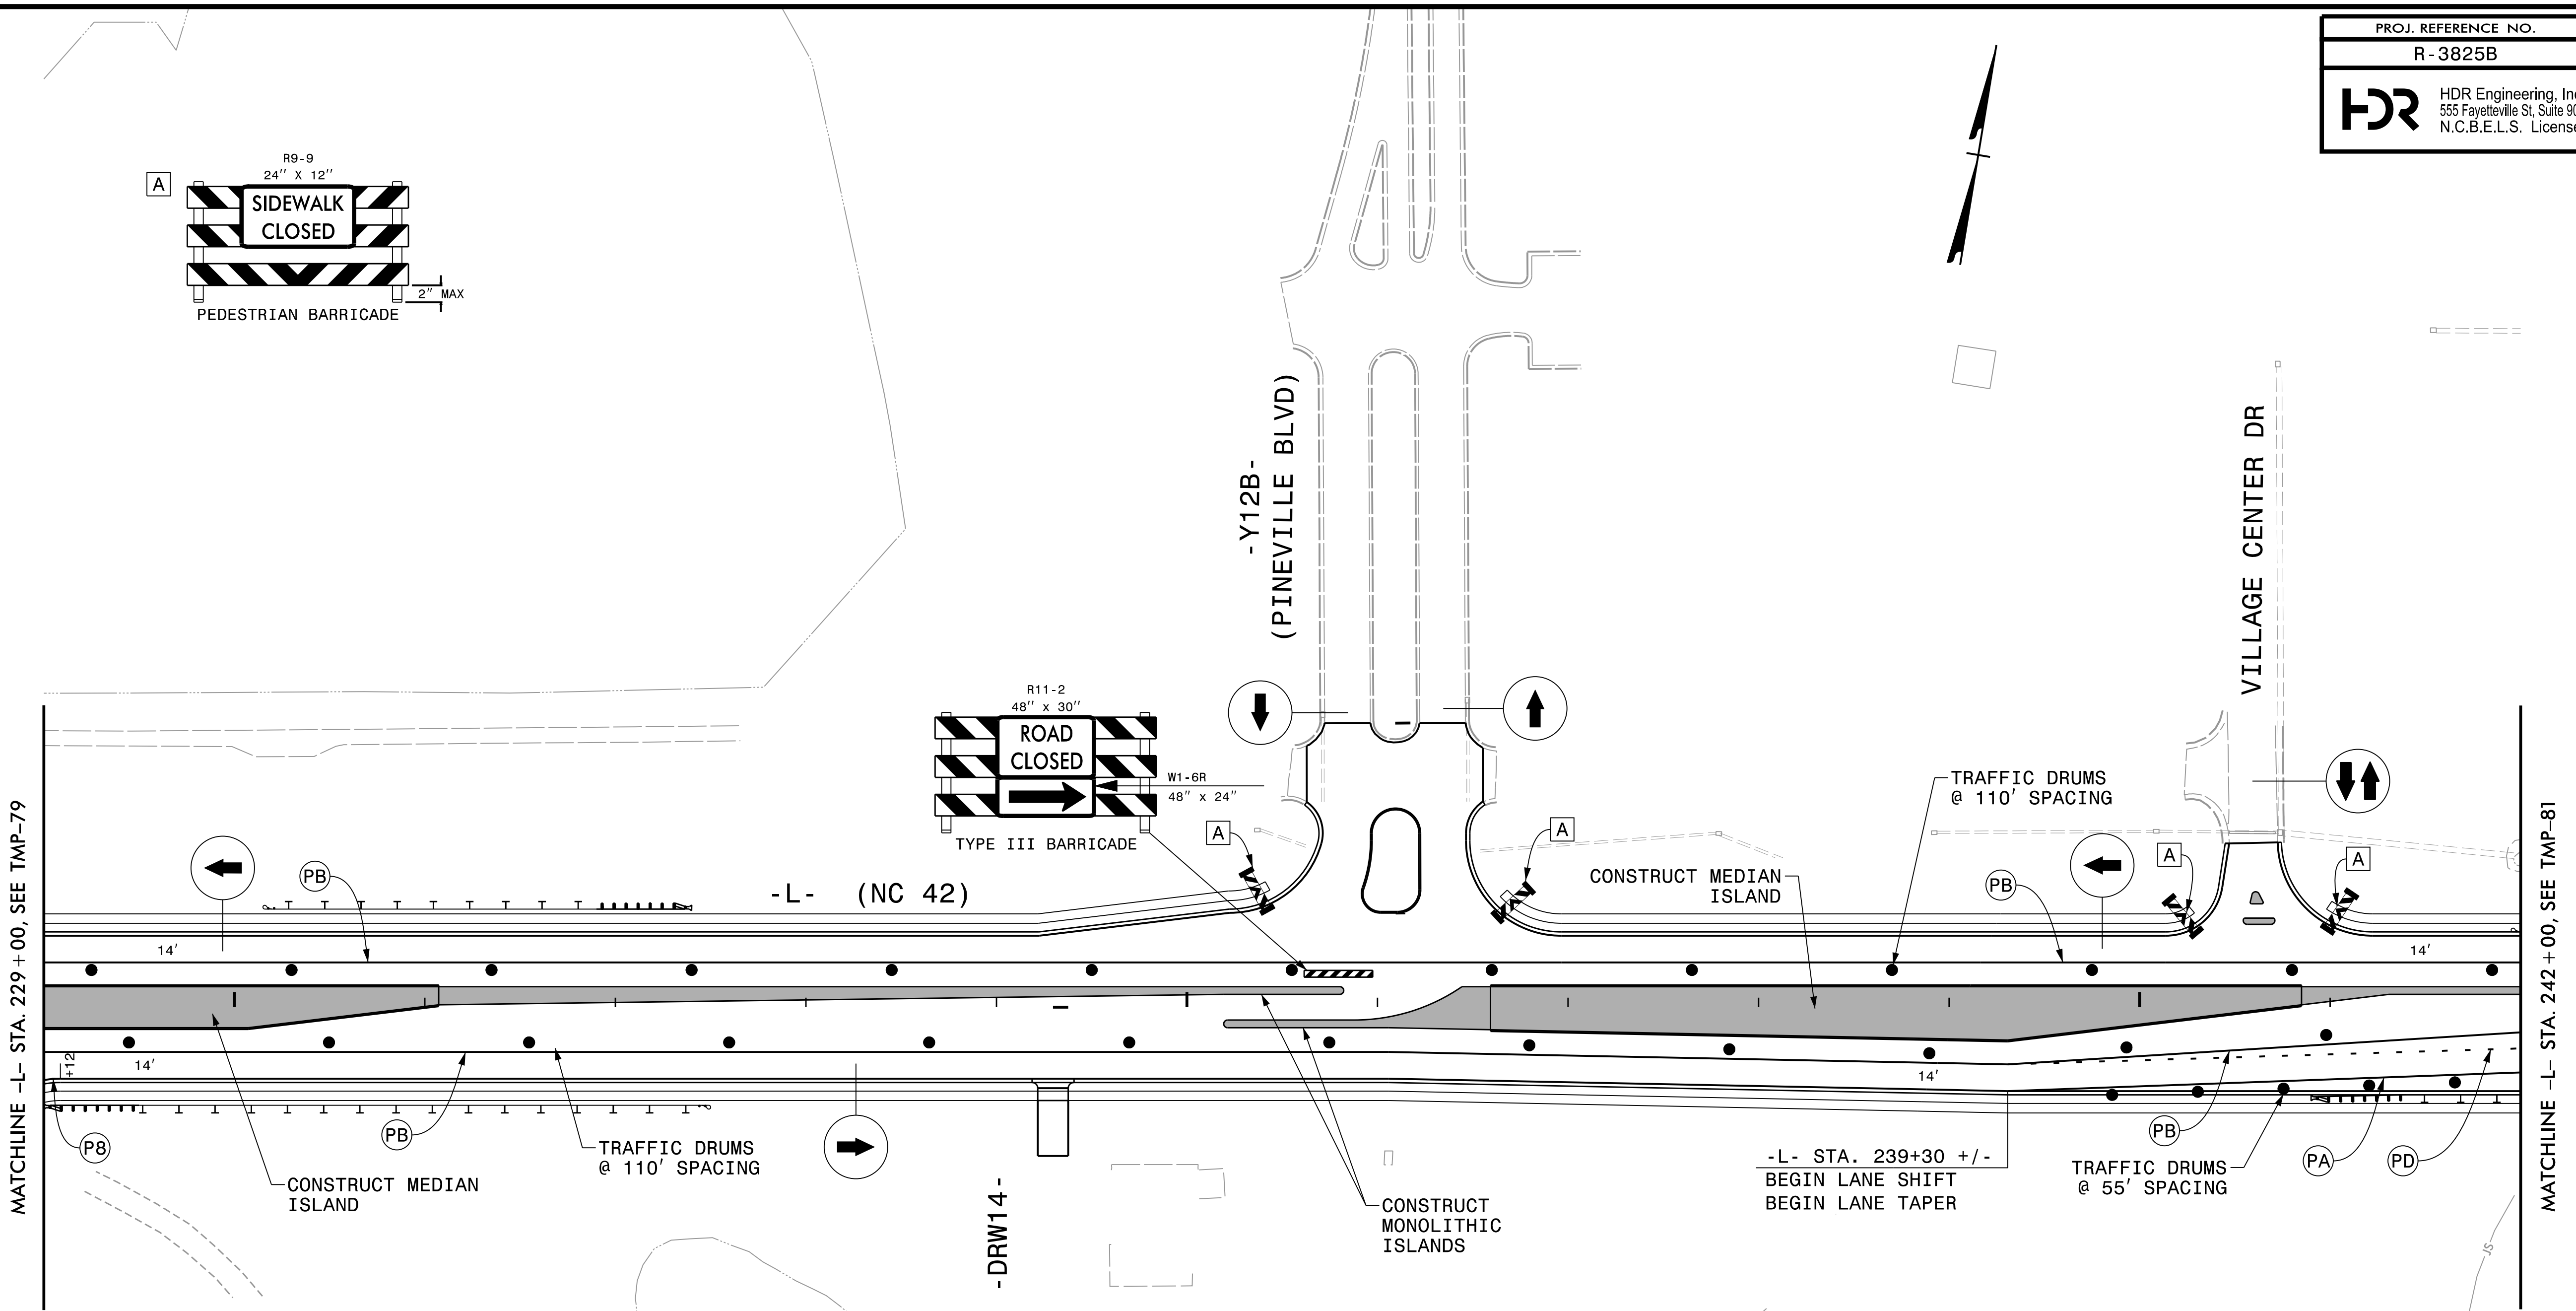


REVISIONS  
 04/01/2020: ADDED PEDESTRIAN BARRICADES TO KEEP PROPOSED SIDEWALKS CLOSED UNTIL PROJECT IS COMPLETE.

PLOT DRIVER: NCDOT\_pdf\_color\_eng\_50.plt  
 USER: CHARNDEN  
 DATE: 4/1/2020  
 TIME: 1:31:22 PM  
 FILE: C:\Users\charnden\Desktop\Working Folder\R-3825B\R3825B\_TC\_TMP-80.dgn

APPROVED: *Michelle Ward*

DATE: 4/1/2020

SEAL

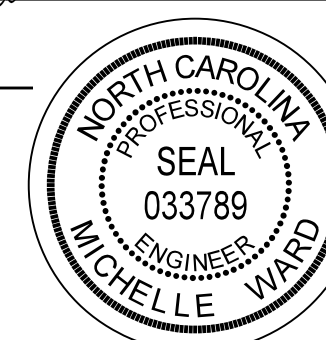


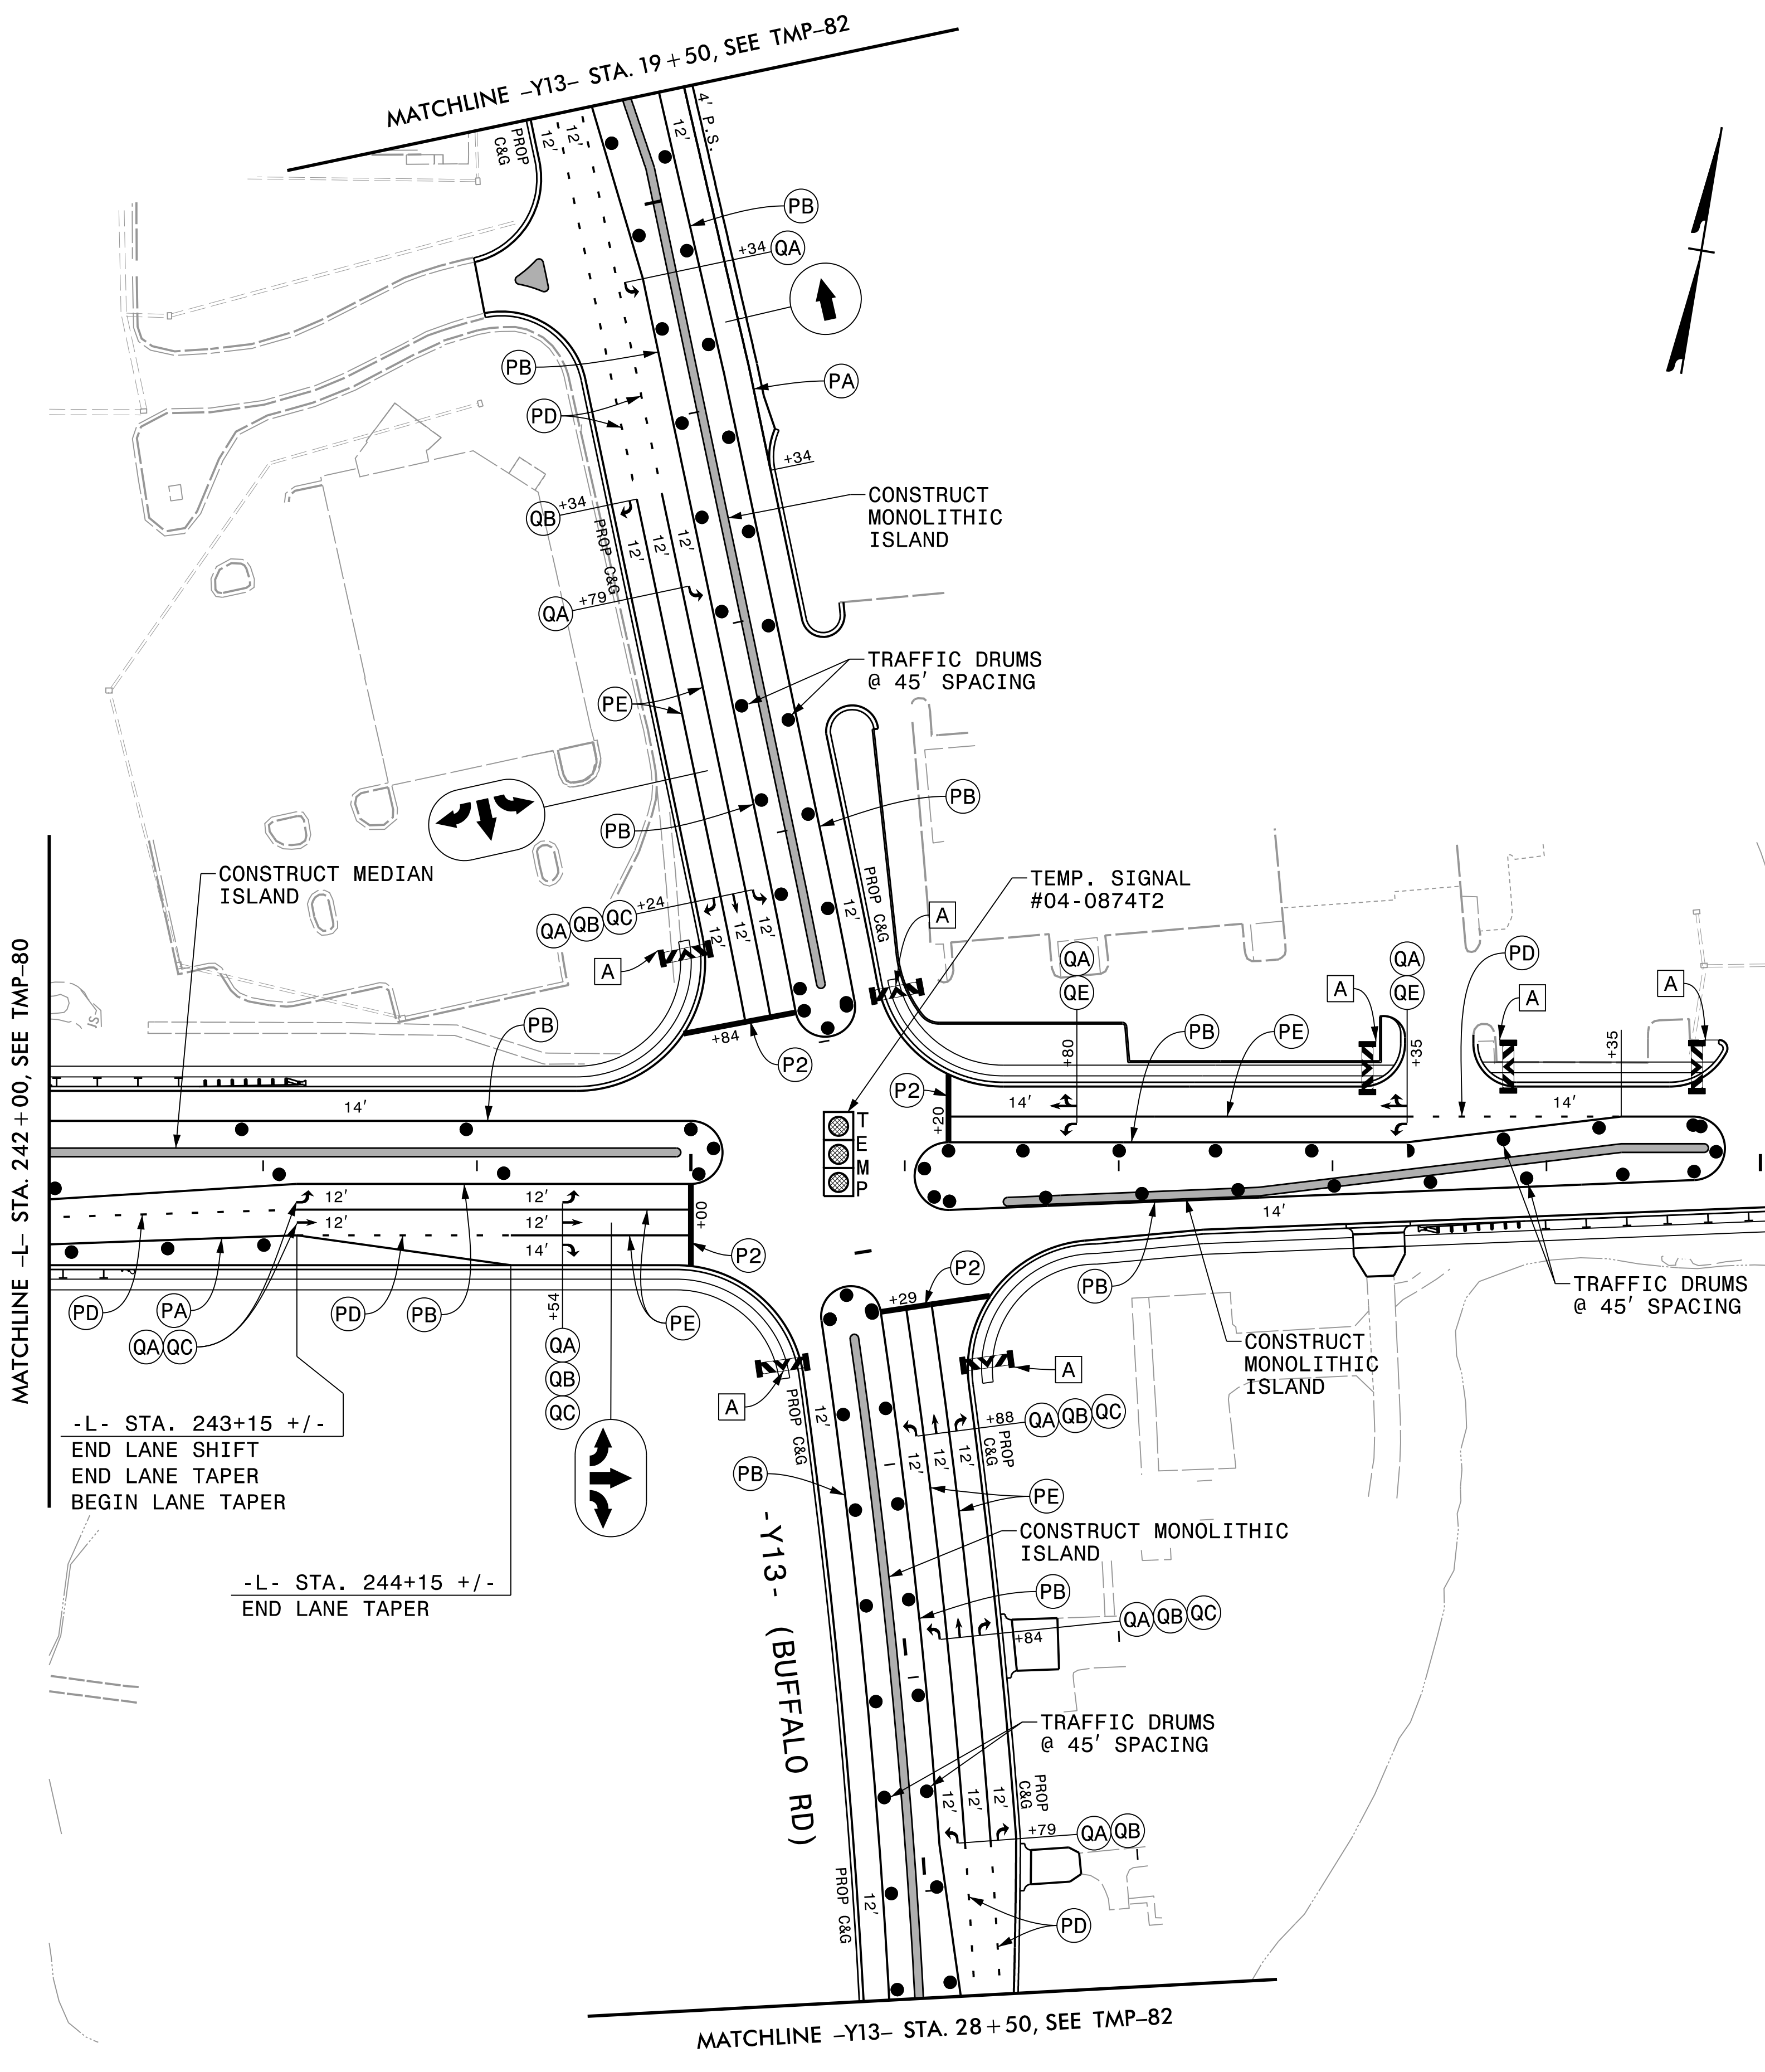
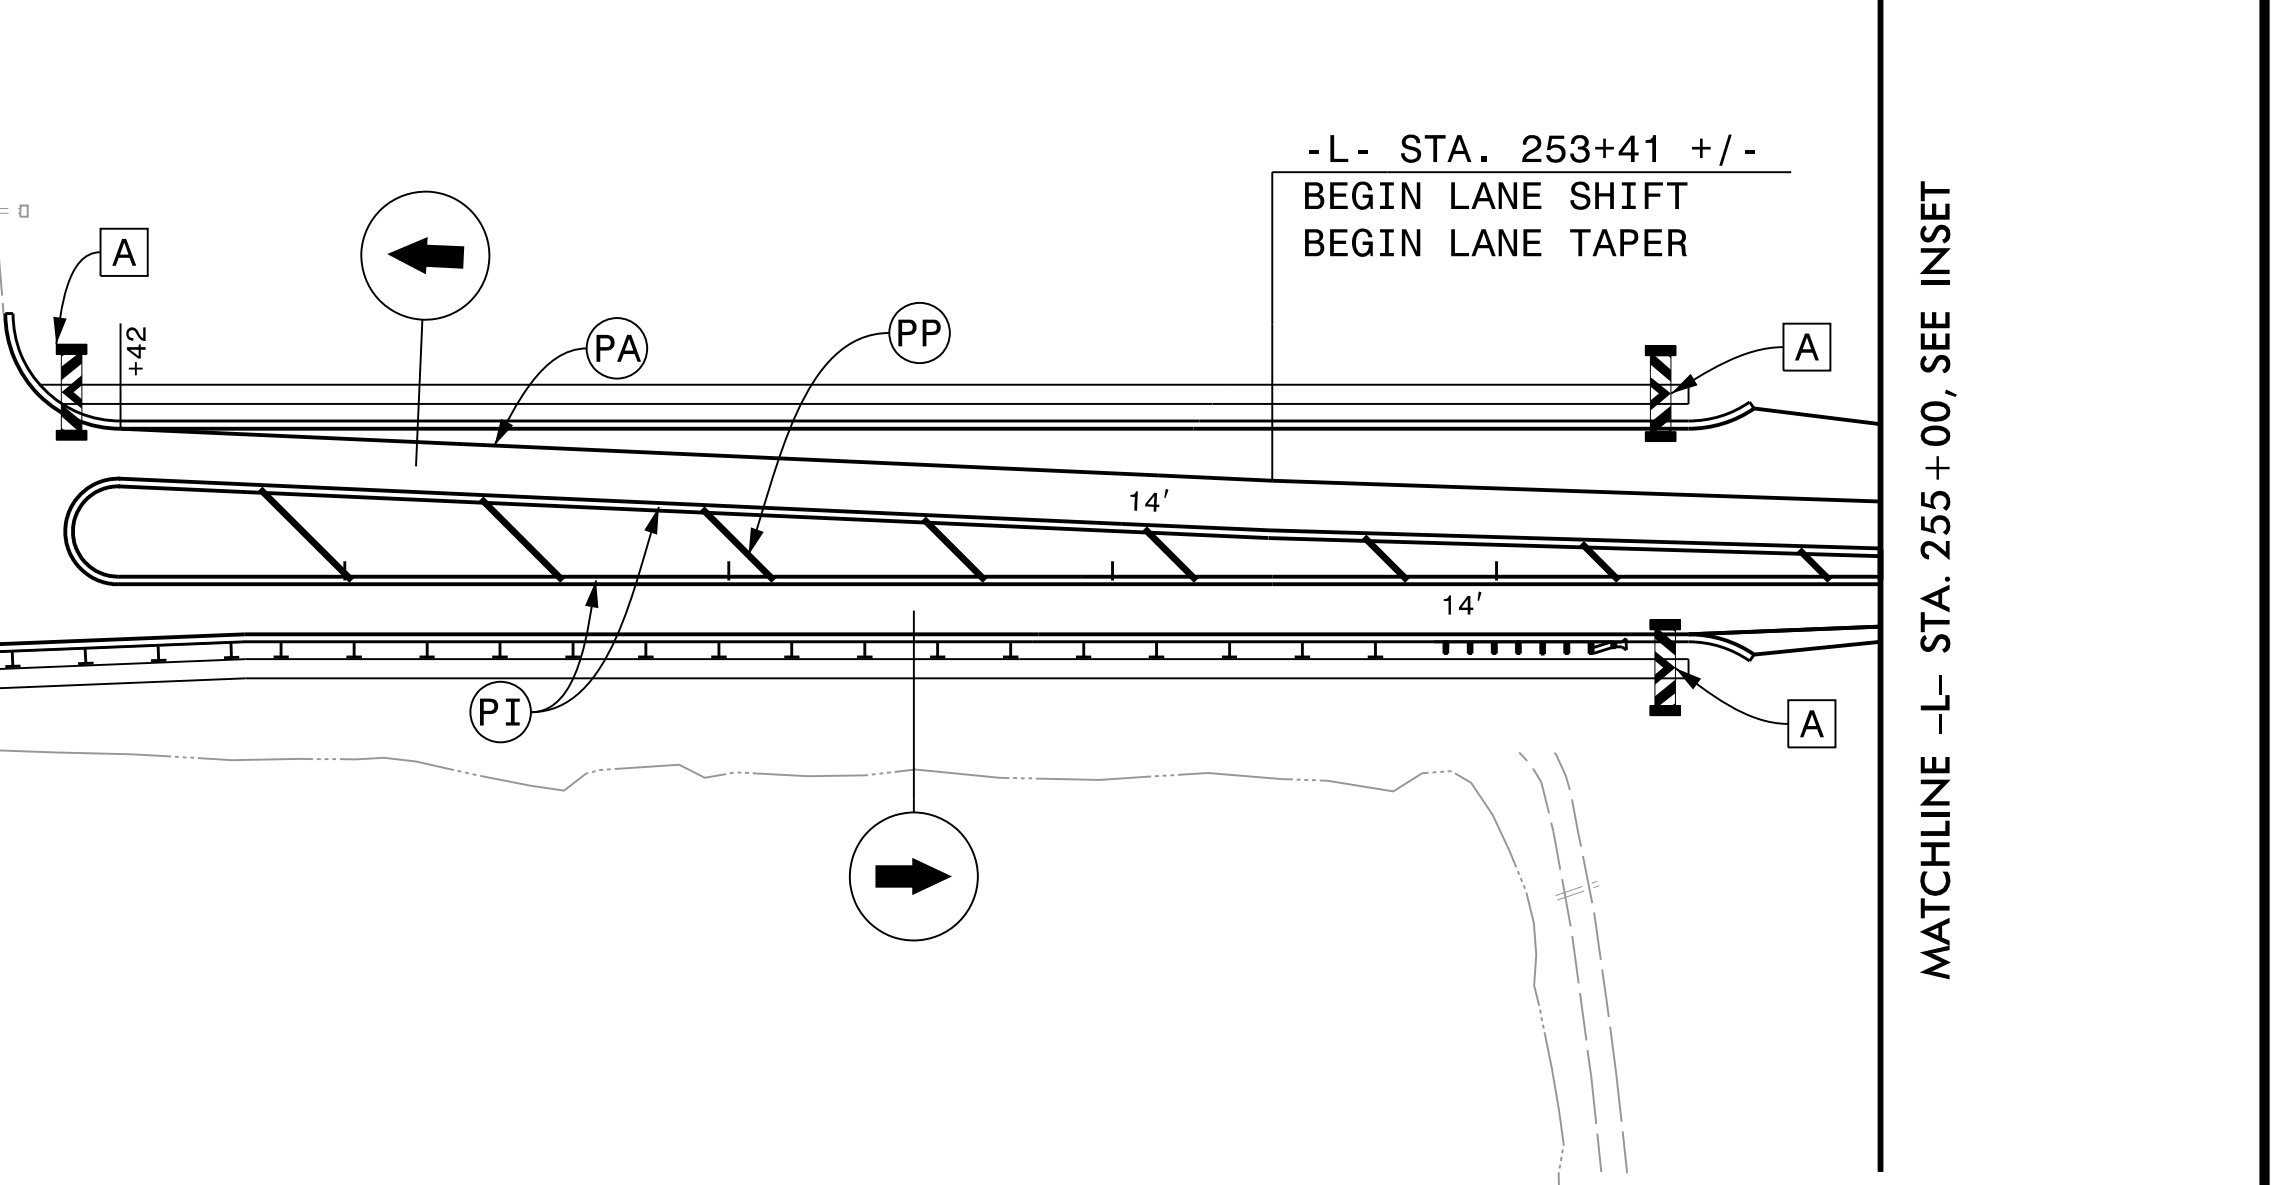
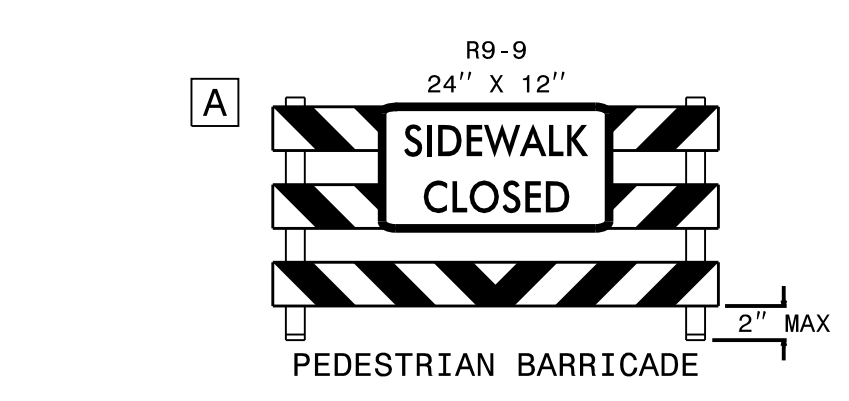
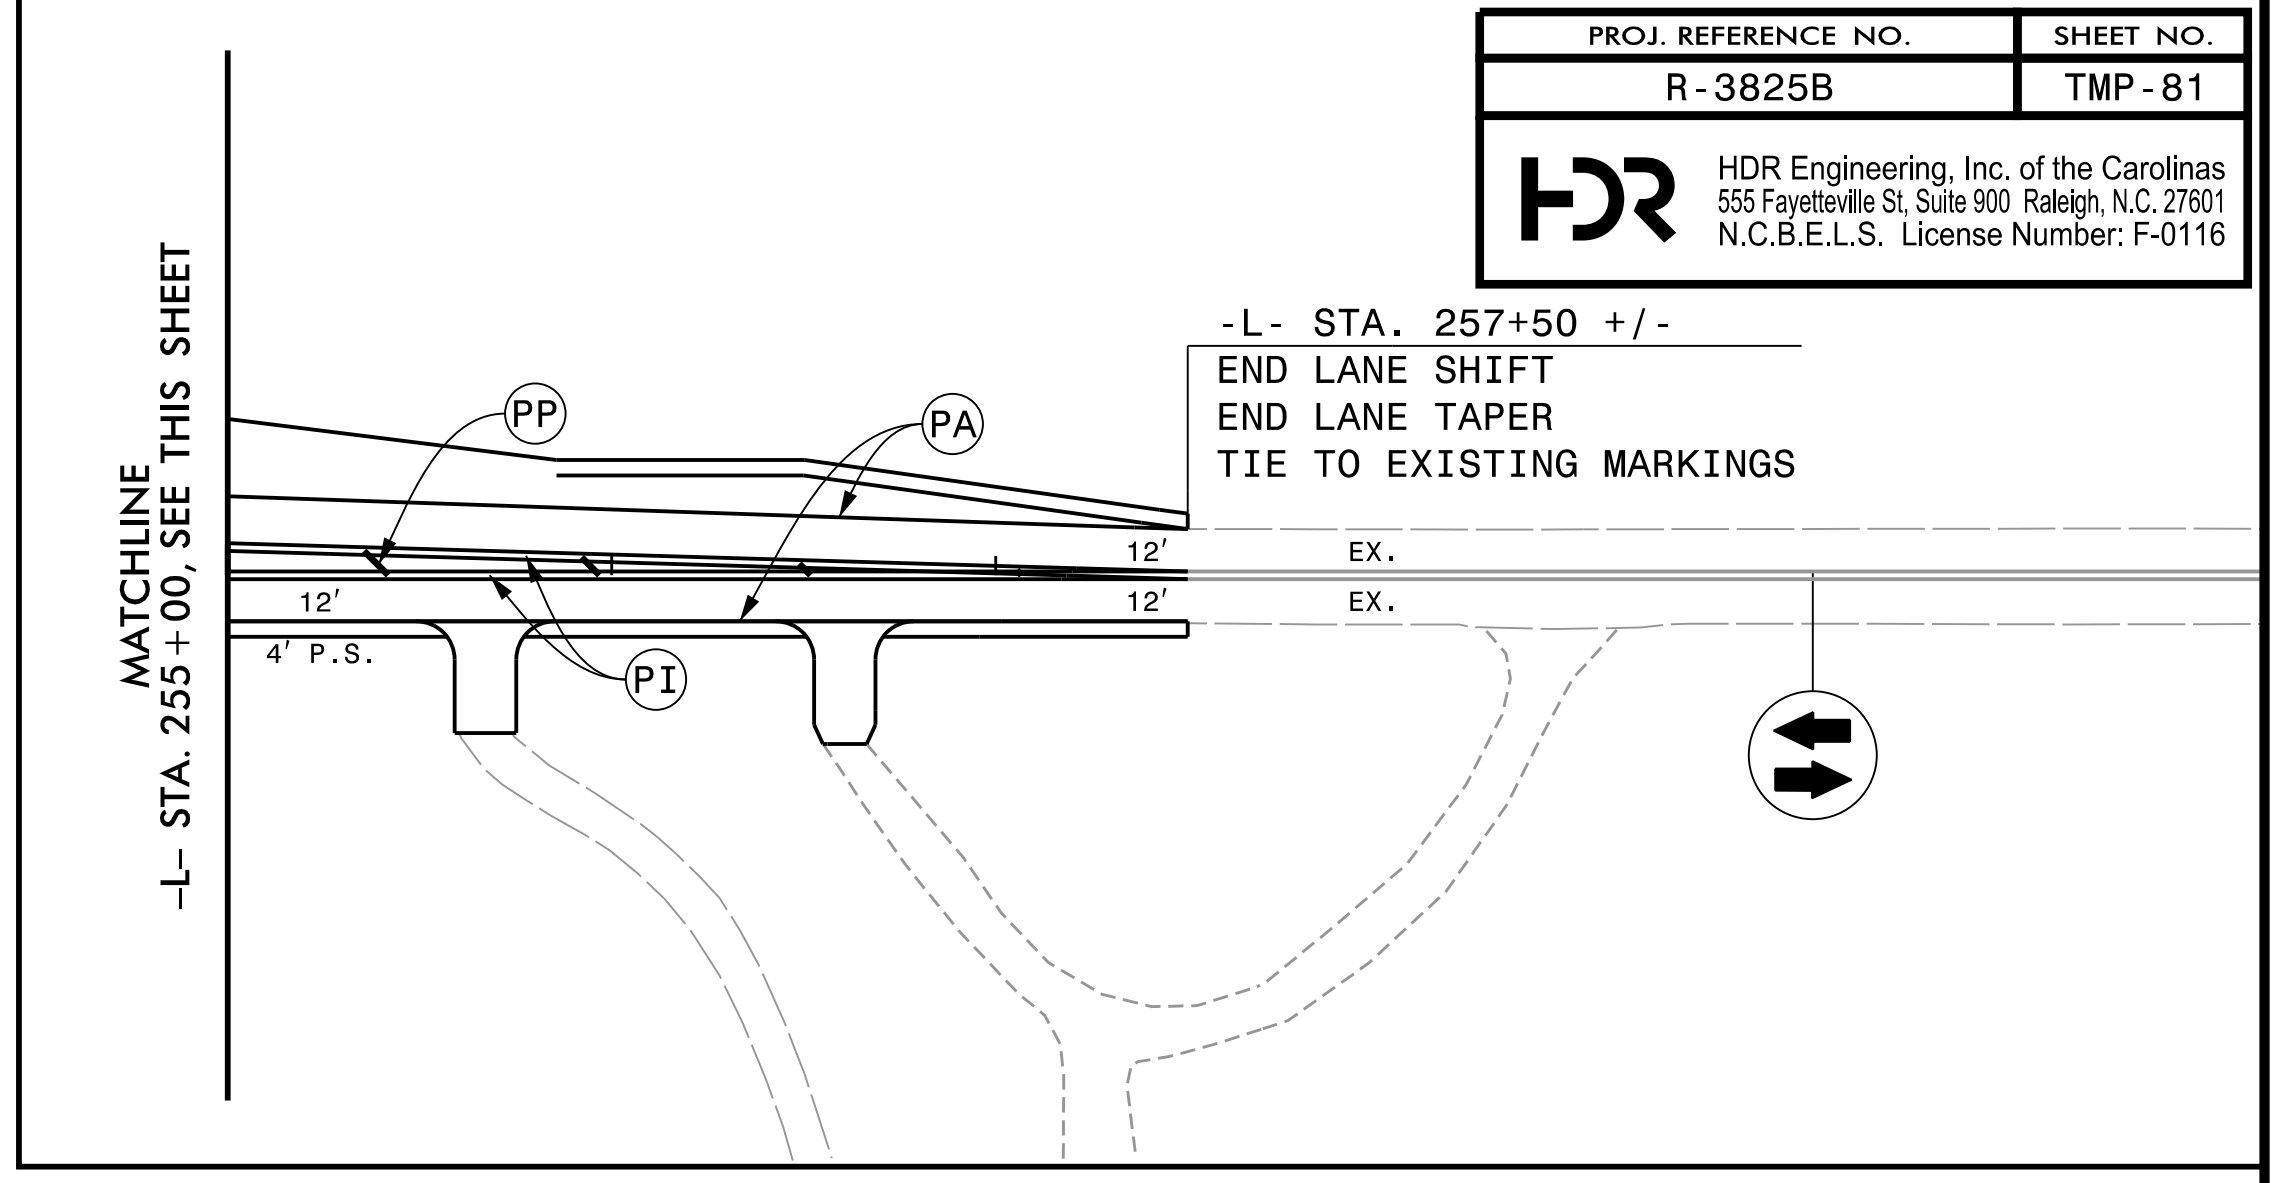
**DOCUMENT NOT CONSIDERED FINAL  
UNLESS ALL SIGNATURES COMPLETED**



PHASE 3




PROJ. REFERENCE NO.	SHEET NO.
R-3825B	TMP-81
 HDR Engineering, Inc. of the Carolinas 555 Fayetteville St, Suite 900 Raleigh, N.C. 27601 N.C.B.E.L.S. License Number: F-0116	




APPROVED: *Michelle Ward*

DATE: 4/1/2020

SEAL

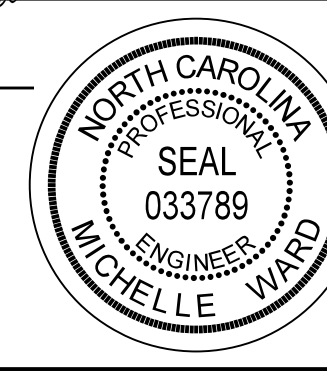

DOCUMENT NOT CONSIDERED FINAL  
UNLESS ALL SIGNATURES COMPLETED



DIVISION OF HIGHWAYS  
STATE OF NORTH CAROLINA  
DEPARTMENT OF TRANSPORTATION  
WORK ZONE TRAFFIC CONTROL

PHASE 3

PLOT DRIVER: NCDOT\_pdf\_color\_eng\_50.plt  
 USER: CHARNDEN  
 DATE: 4/1/2020  
 TIME: 1:31:25 PM  
 FILE: C:\Users\charnden\Desktop\Working Folder\R-3825B\R3825B\_TC\_TMP-81.dgn

REVISIONS  
 04/01/2020: ADDED PEDESTRIAN BARRICADES TO KEEP PROPOSED SIDEWALKS CLOSED UNTIL PROJECT IS COMPLETE.

