


SEAL

**DOCUMENT NOT CONSIDERED FINAL
UNLESS ALL SIGNATURES COMPLETED**

01/07/20
 ADDED RIGHT TURN LANE TO -Y11C-
 D. BEARD

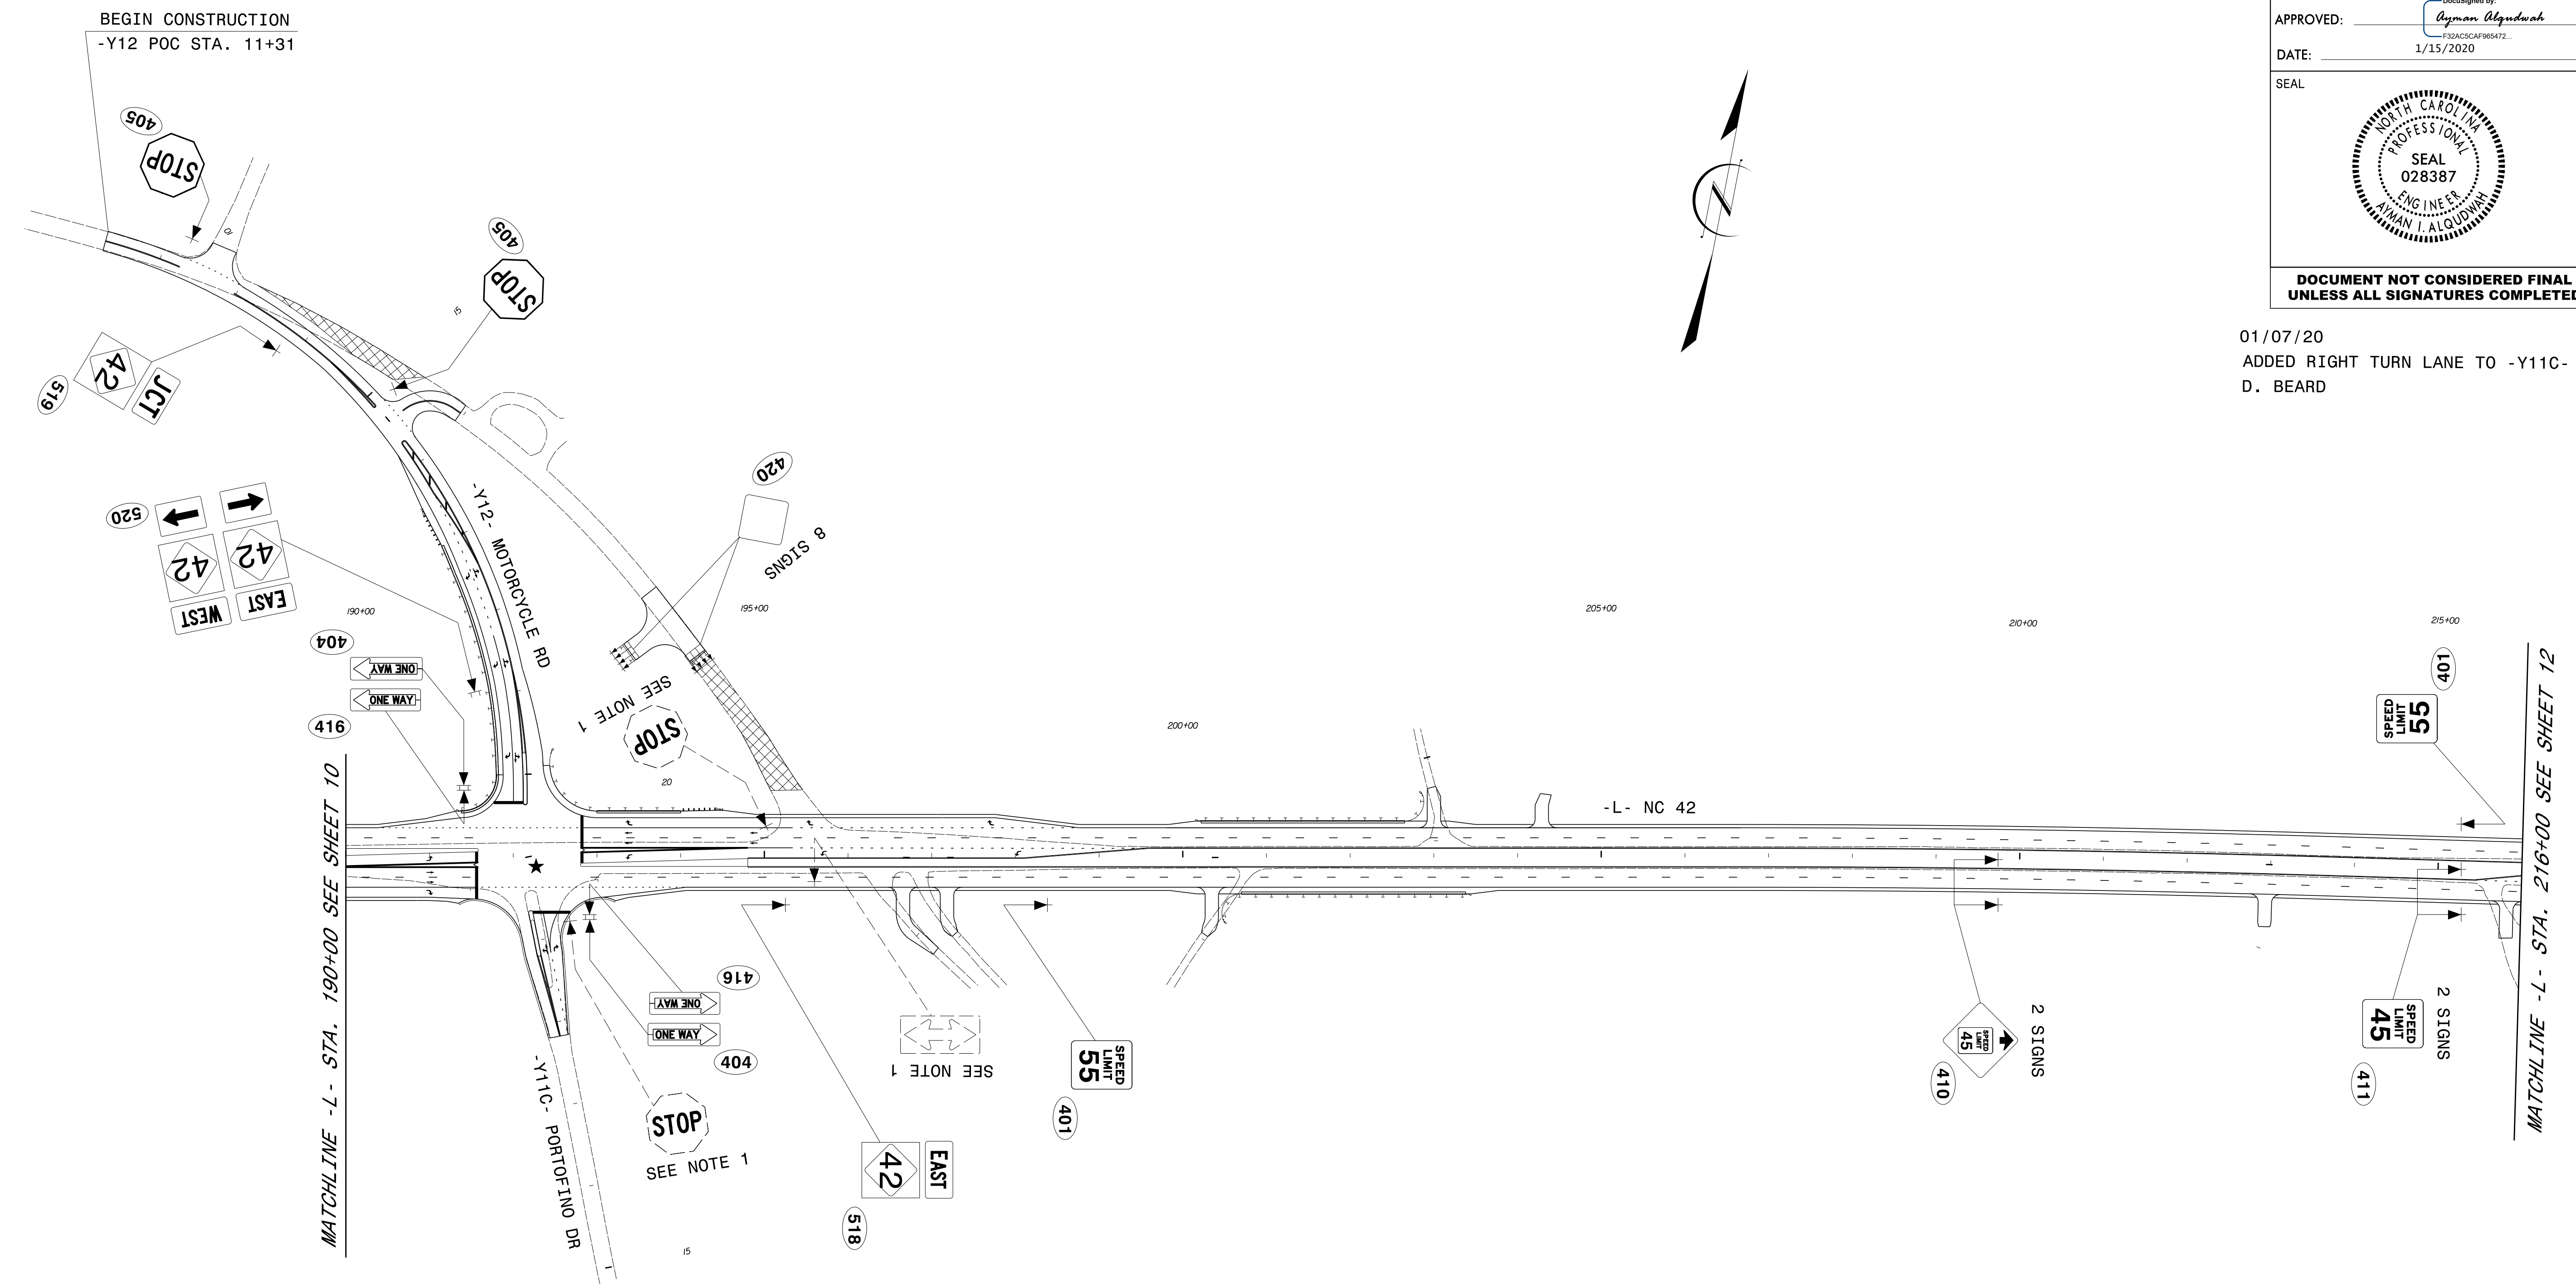


PROJECT NOTES

1. DISPOSAL OF SUPPORT, U-CHANNEL
2. DISPOSAL OF SIGN SYSTEM, WOOD
3. SIGN ERECTION, RELOCATE SIGN TYPE E
4. DISPOSAL OF FLASHING, SEE SIGNAL PLAN

**PROPOSED & EXISTING SIGNS
 -L- STA.190+00 TO STA.216+00
 (NC 42)**


01/14/20
 P:\Projects\R3825B\Tr-offic\Signing\CADD\Signing Layout Plans\R-3825_SIGN-11_REVISED.dgn
 Jbeardbeard

APPROVED: *Ayman Alqudwah*
 DATE: 10/16/2019

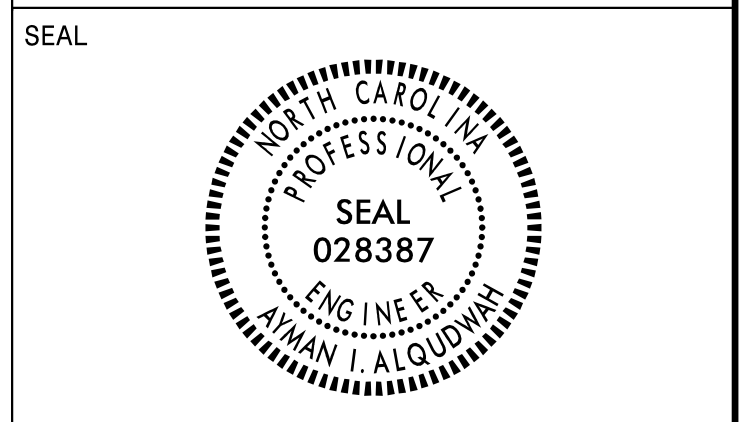

DOCUMENT NOT CONSIDERED FINAL UNLESS ALL SIGNATURES COMPLETED
 10/16/16 - ADDED 1 EACH, SIGN 404 & 405.
 D. BEARD


401 QUANTITY REQ'D 11



30" X 36"
R2-1

ONE "U" POST PER SIGN


402 QUANTITY REQ'D 2



30" X 36"
R2-1

ONE "U" POST PER SIGN


403 QUANTITY REQ'D 2

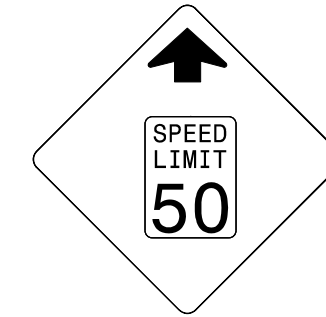

36" X 36"
W3-5

ONE "U" POST PER SIGN


404 QUANTITY REQ'D 26



54" X 18"
R6-1 (R)

TWO "U" POSTS PER SIGN

405 QUANTITY REQ'D 19

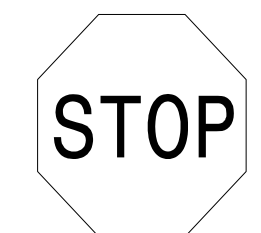


36" X 36"
R1-1

MOUNT BELOW SIGN 404
IN 17 INSTALLATIONS

ONE "U" POST PER SIGN

406 QUANTITY REQ'D 2



36" X 36"
S1-1

YELLOW/GREEN REFLECTIVE SHEETING

ONE "U" POST PER SIGN

407 QUANTITY REQ'D 2




24" X 12"
W16-9P

YELLOW/GREEN REFLECTIVE SHEETING

MOUNT BELOW SIGN 406
IN 2 INSTALLATIONS


408 QUANTITY REQ'D 2

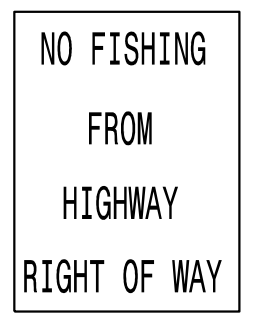

30" X 36"
R13-79

ONE "U" POST PER SIGN


409 QUANTITY REQ'D 4



30" X 30"
R8-3

ONE "U" POST PER SIGN


410 QUANTITY REQ'D 2

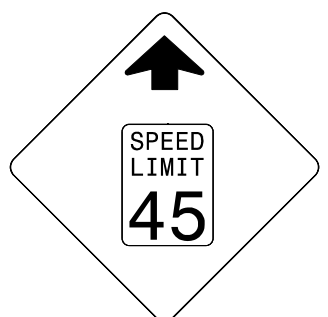

36" X 36"
W3-5

ONE "U" POST PER SIGN


411 QUANTITY REQ'D 8

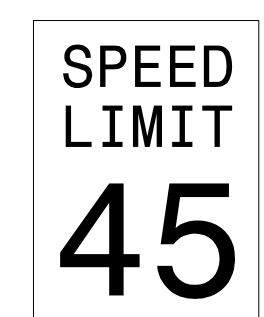

30" X 36"
R2-1

ONE "U" POST PER SIGN


412 QUANTITY REQ'D 4

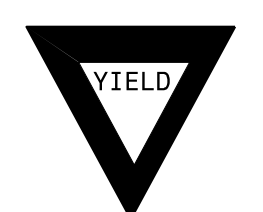

36 X 36 X 36
R1-2

ONE "U" POST PER SIGN


413 QUANTITY REQ'D 1

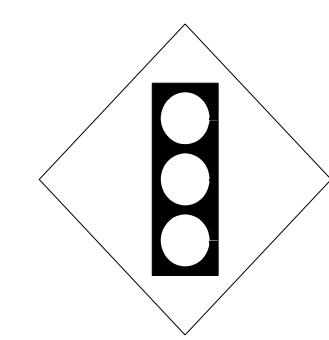

30 X 30
W3-3

ONE "U" POST PER SIGN

414 QUANTITY REQ'D 2

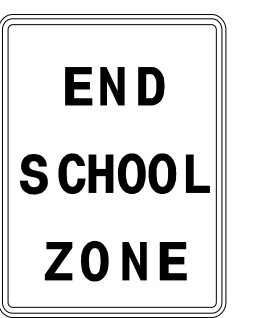

24" X 30"
S5-2

TWO "U" POSTS PER SIGN


415 QUANTITY REQ'D 12



12" X 36"
OM3-C

ONE "U" POST PER SIGN

416 QUANTITY REQ'D 14




54" X 18"
R6-1 (L)

MOUNT BACK TO BACK WITH 404
IN 8 INSTALLATIONS

TWO "U" POSTS PER SIGN


417 QUANTITY REQ'D 2

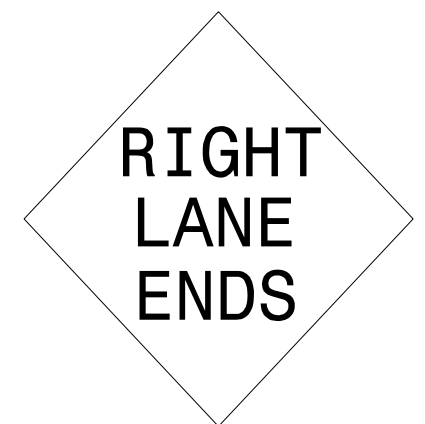

36 X 36
W9-2(R)

ONE "U" POST PER SIGN

418 QUANTITY REQ'D 2

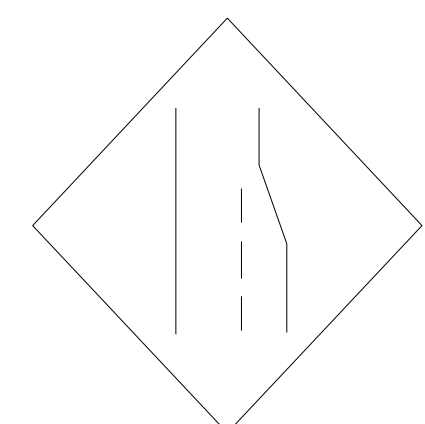

36 X 36
W4-2(R)

ONE "U" POST PER SIGN


419 QUANTITY REQ'D 2



36 X 36
R3-7R

ONE "U" POST PER SIGN


420 QUANTITY REQ'D 8

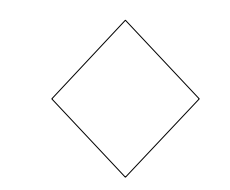

18 X 18
OM4-3
RED

ONE "U" POST PER SIGN

421 QUANTITY REQ'D 1

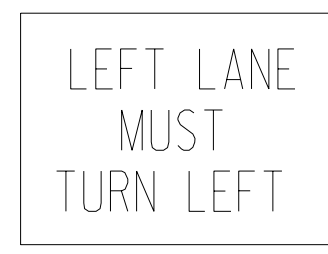

36 X 36
R3-7L

ONE "U" POST PER SIGN

TYPE "E" SIGNS

I:\10\16\19\Projects-R\3825B\Tr-offic\Signing\CADD\Signing_Layout_Plans\R-3825B-SIGN-3-REVISED.dgn
 User: dbeard

DocuSigned by:
Ayman Alqudwah
 F33AC5CAF95472...
 APPROVED: DATE: 6/5/2018



**DOCUMENT NOT CONSIDERED FINAL
 UNLESS ALL SIGNATURES COMPLETED**

501
504
506
514
518
527

EAST 24" X 12"
42 24" X 24"

ONE "U" POST PER SIGN

503
509
511
515
521
524

WEST 24" X 12"
42 24" X 24"

ONE "U" POST PER SIGN

~~507~~
~~516~~
519
522
525

JCT 21" X 15"
42 24" X 24"

ONE "U" POST PER SIGN

508
523

EAST WEST 2- 24" X 12"
42 42 2- 24" X 24"
← → 2- 21" X 15"

TWO "U" POSTS PER SIGN

~~517~~
520
526

WEST EAST 2- 24" X 12"
42 42 2- 24" X 24"
← → 2- 21" X 15"

TWO "U" POSTS PER SIGN

502
510

WEST EAST 2- 24" X 12"
42 42 2- 24" X 24"
↻ ↑ 1- 18" X 18"
 1- 21" X 15"

TWO "U" POSTS PER SIGN



505
512
513

EAST WEST 2- 24" X 12"
42 42 2- 24" X 24"
↻ ↑ 1- 18" X 18"
 1- 21" X 15"

TWO "U" POSTS PER SIGN

TYPE "F" SIGNS

06/01/18
 P:\TIP\Projects-R\3825B-Tr-of-fic\Signing\CADD\Signing_Layout_Plans\IR-3825B-SIGN-3A.dgn
 User: jctward

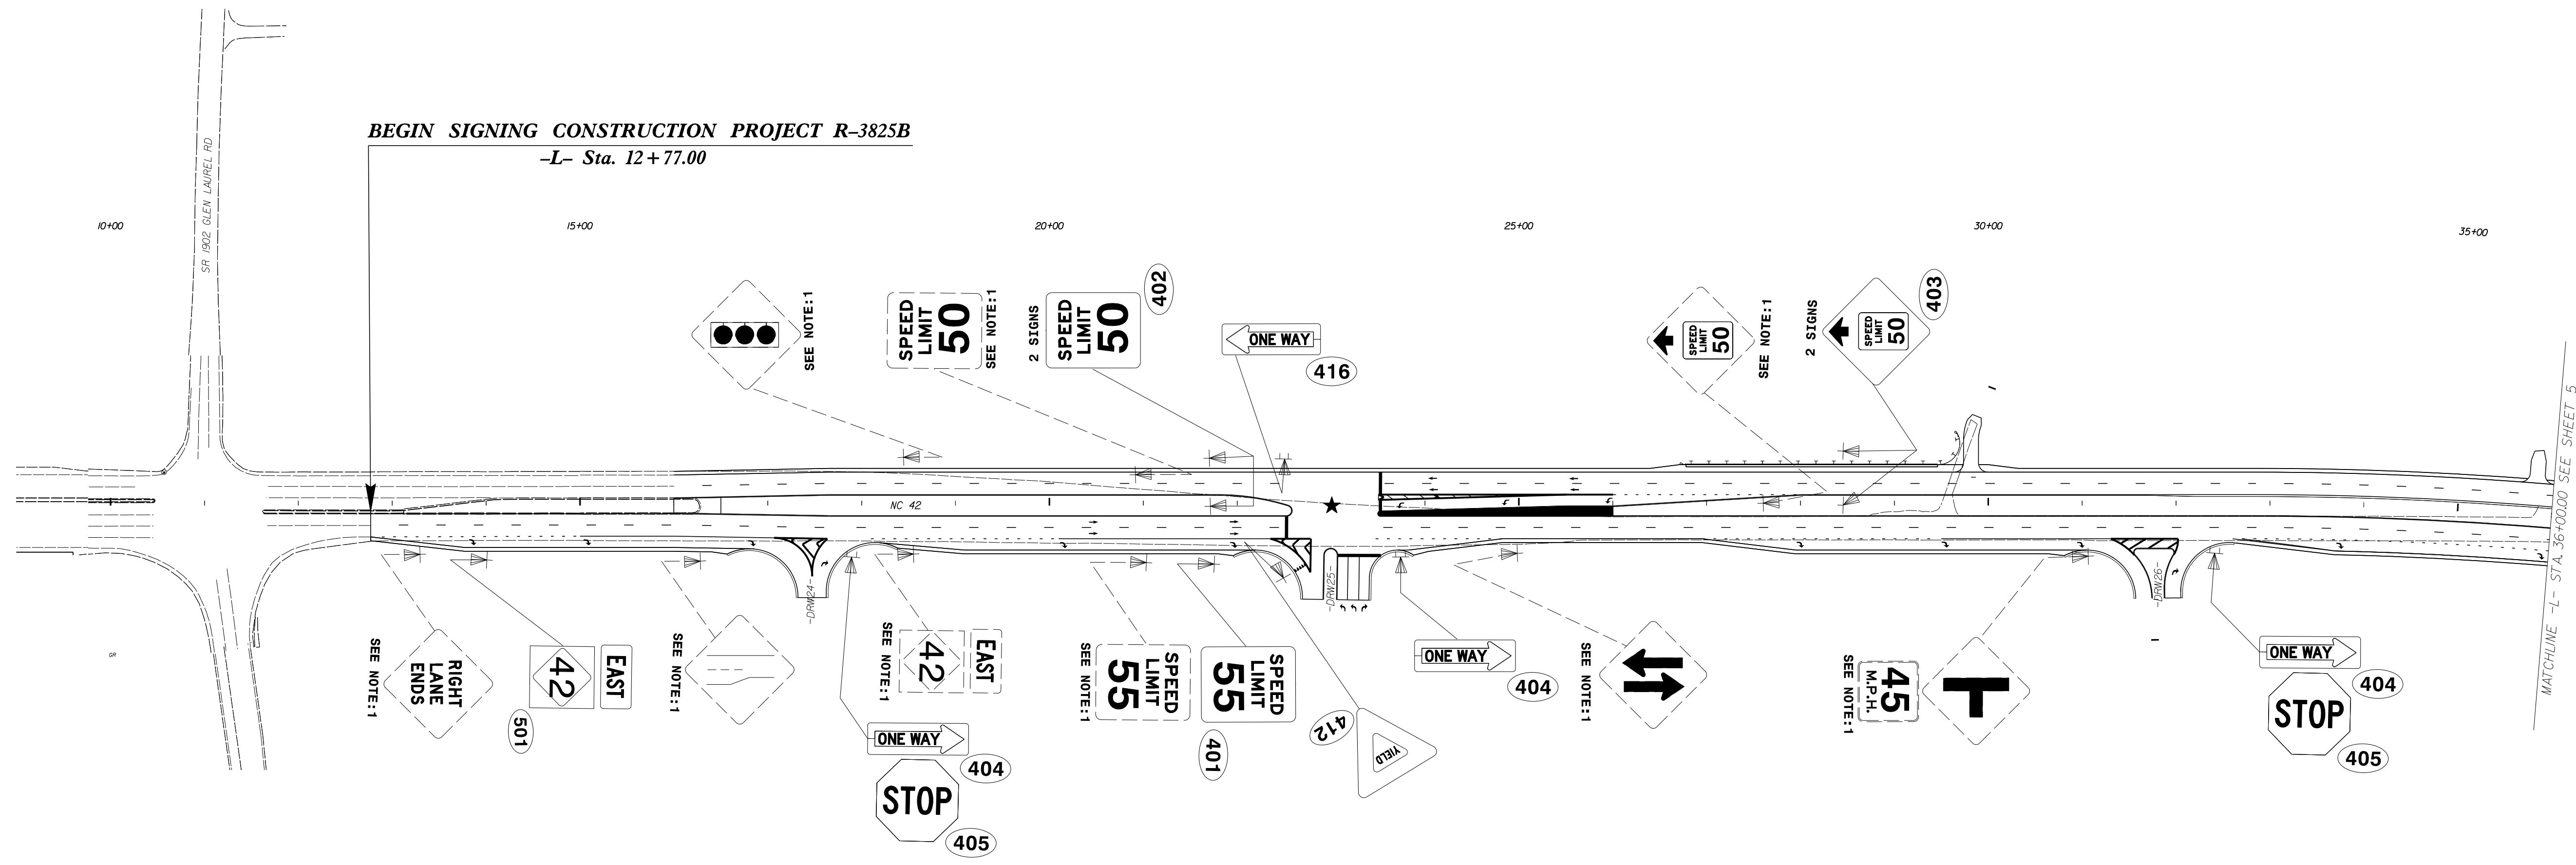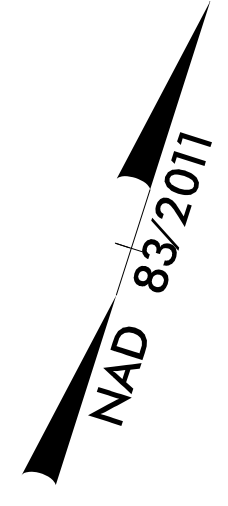


BEGIN SIGNING CONSTRUCTION PROJECT R-3825B
 -L- Sta. 12+77.00

PROJECT NOTES

1. DISPOSAL OF SUPPORT, U-CHANNEL
2. DISPOSAL OF SIGN SYSTEM, WOOD
3. SIGN ERECTION, RELOCATE SIGN TYPE E
4. DISPOSAL OF FLASHING, SEE SIGNAL PLAN

PROPOSED & EXISTING SIGNS
 -L- STA. 12+77 TO STA. 36+00
 (NC 42)

NAD 83/2011

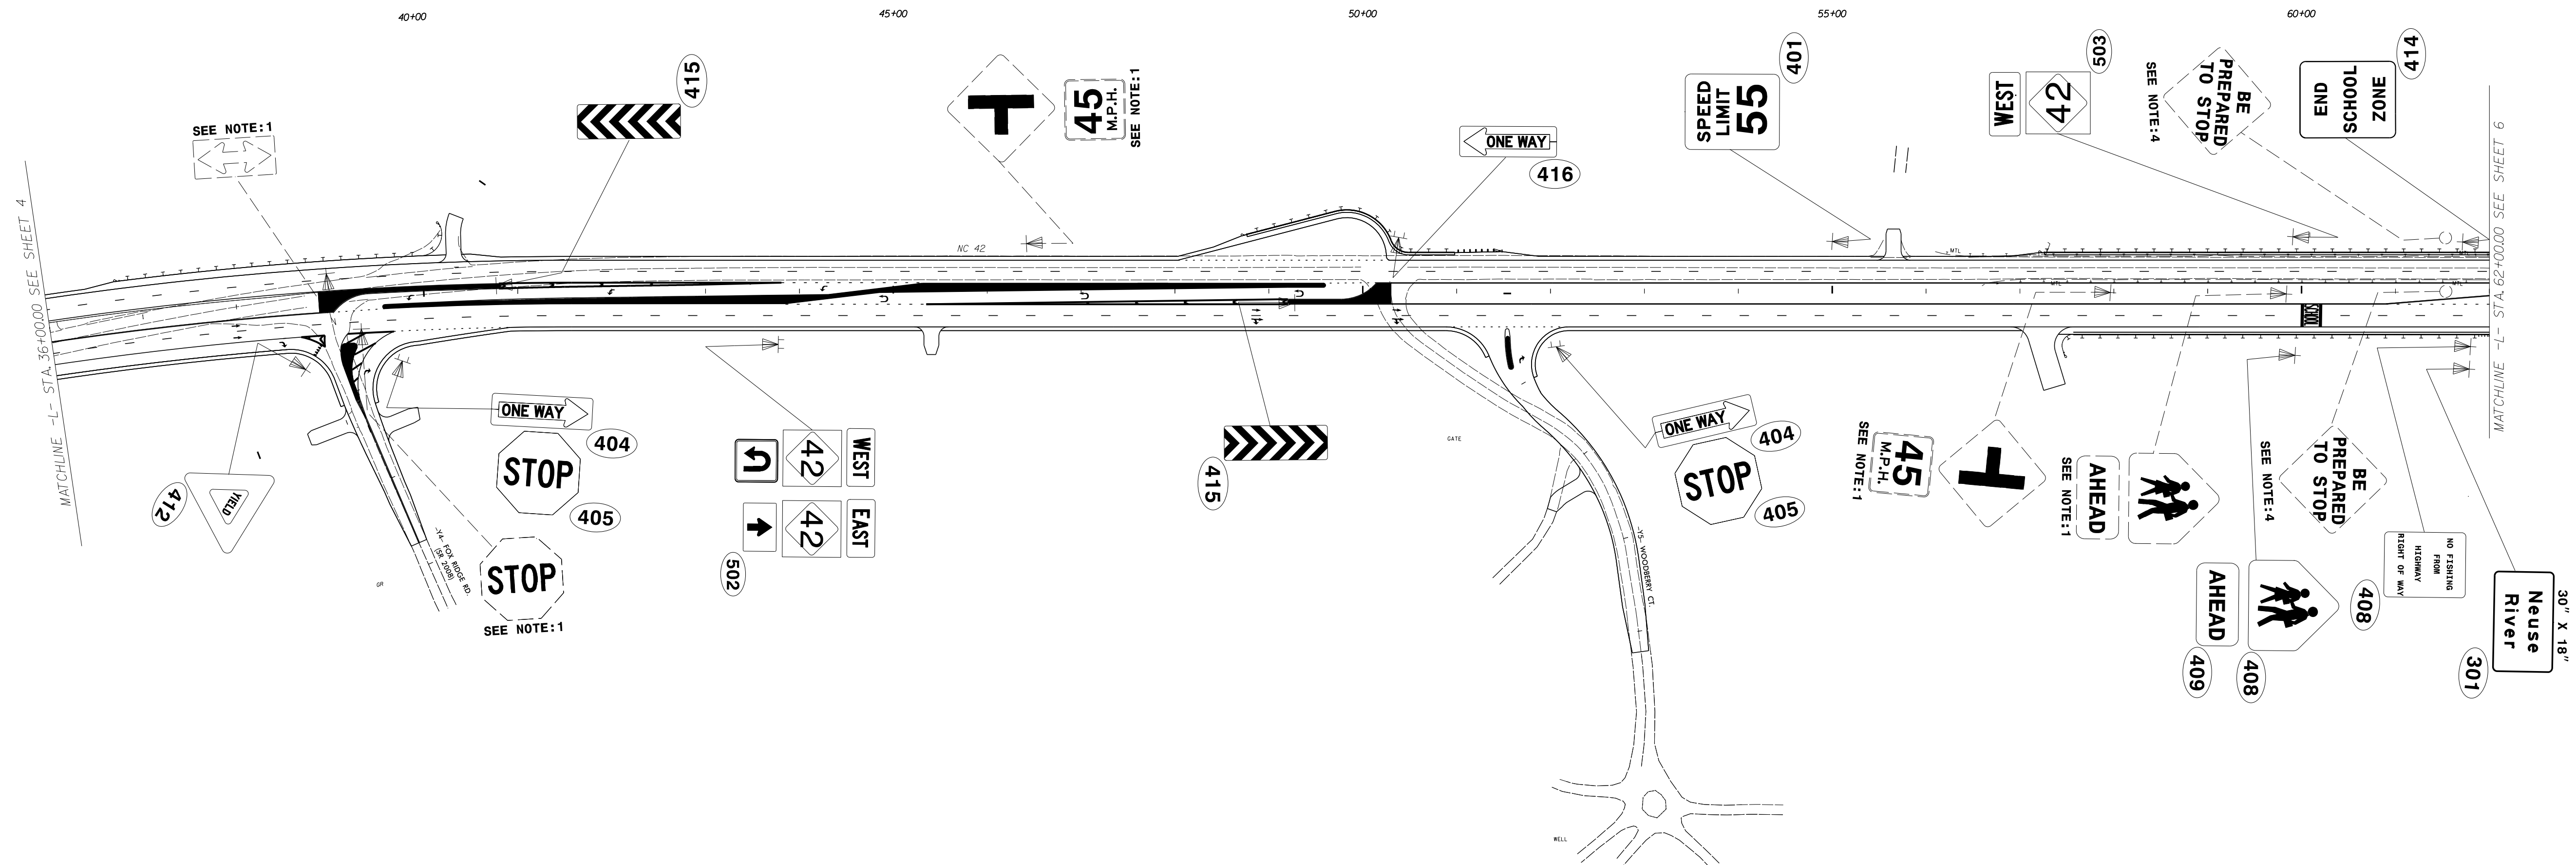


PROJECT NOTES



1. DISPOSAL OF SUPPORT, U-CHANNEL
2. DISPOSAL OF SIGN SYSTEM, WOOD
3. SIGN ERECTION, RELOCATE SIGN TYPE E
4. DISPOSAL OF FLASHING, SEE SIGNAL PLAN

PROPOSED & EXISTING SIGNS
 -L- STA. 36+00 TO STA. 62+00
 (NC 42)

APPROVED: *Ayman Alqudwah*
F30ACSCAF86472...
 DATE: 6/5/2018

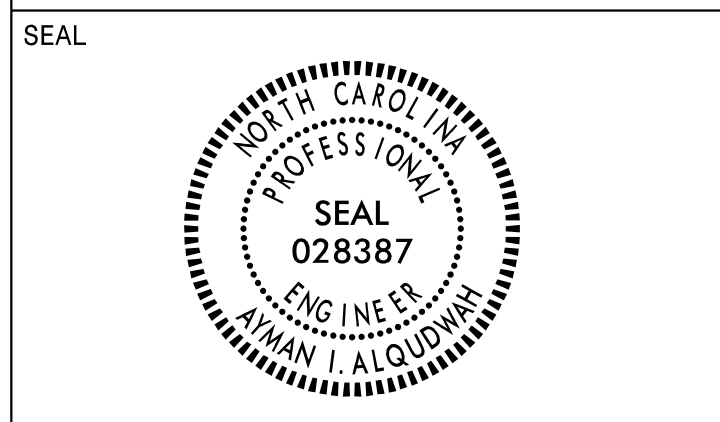

DOCUMENT NOT CONSIDERED FINAL
 UNLESS ALL SIGNATURES COMPLETED

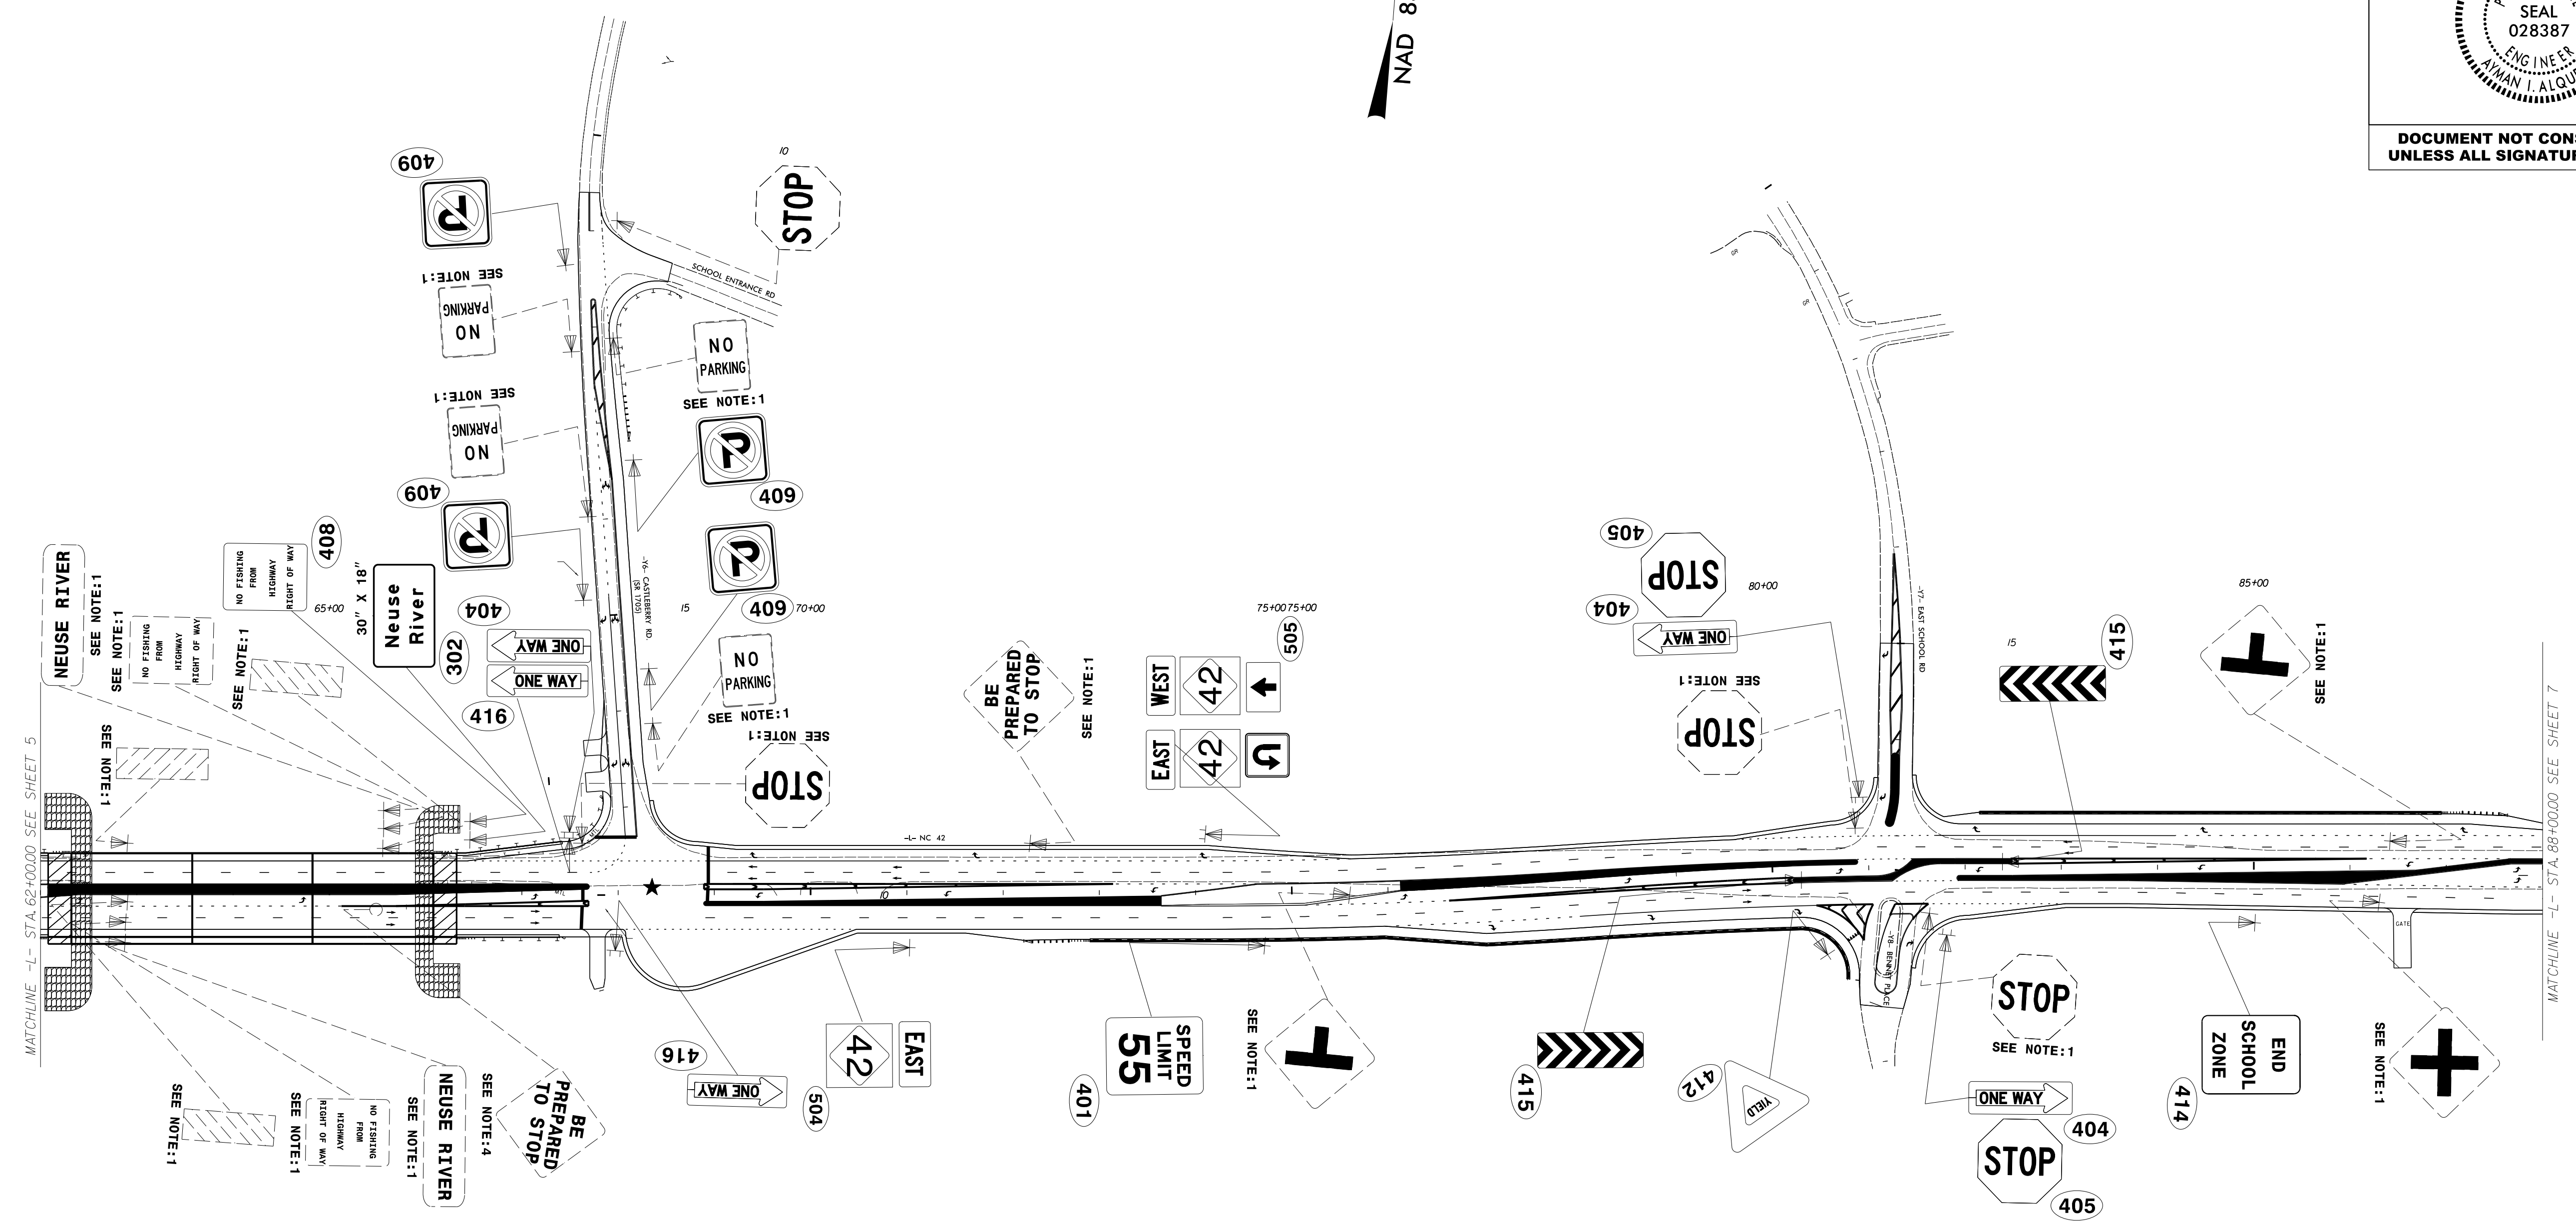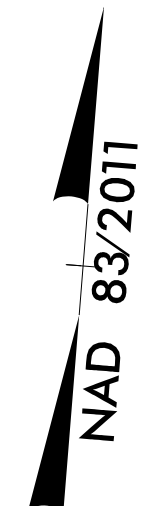

MATCHLINE -L- STA. 62+00.00 SEE SHEET 5

MATCHLINE -L- STA. 88+00.00 SEE SHEET 7


PROJECT NOTES

1. DISPOSAL OF SUPPORT, U-CHANNEL
2. DISPOSAL OF SIGN SYSTEM, WOOD
3. SIGN ERECTION, RELOCATE SIGN TYPE E
4. DISPOSAL OF FLASHING, SEE SIGNAL PLAN

PROPOSED & EXISTING SIGNS
 -L- STA. 62+00 TO STA. 88+00
 (NC 42)

06/04/18
 P:\TIP\Projects-R\R3825B\Traffic\Signing\CADD\Signing Layout Plans\R-3825B-SIGN-6.dgn
 User:rlward

NAD 83/2011

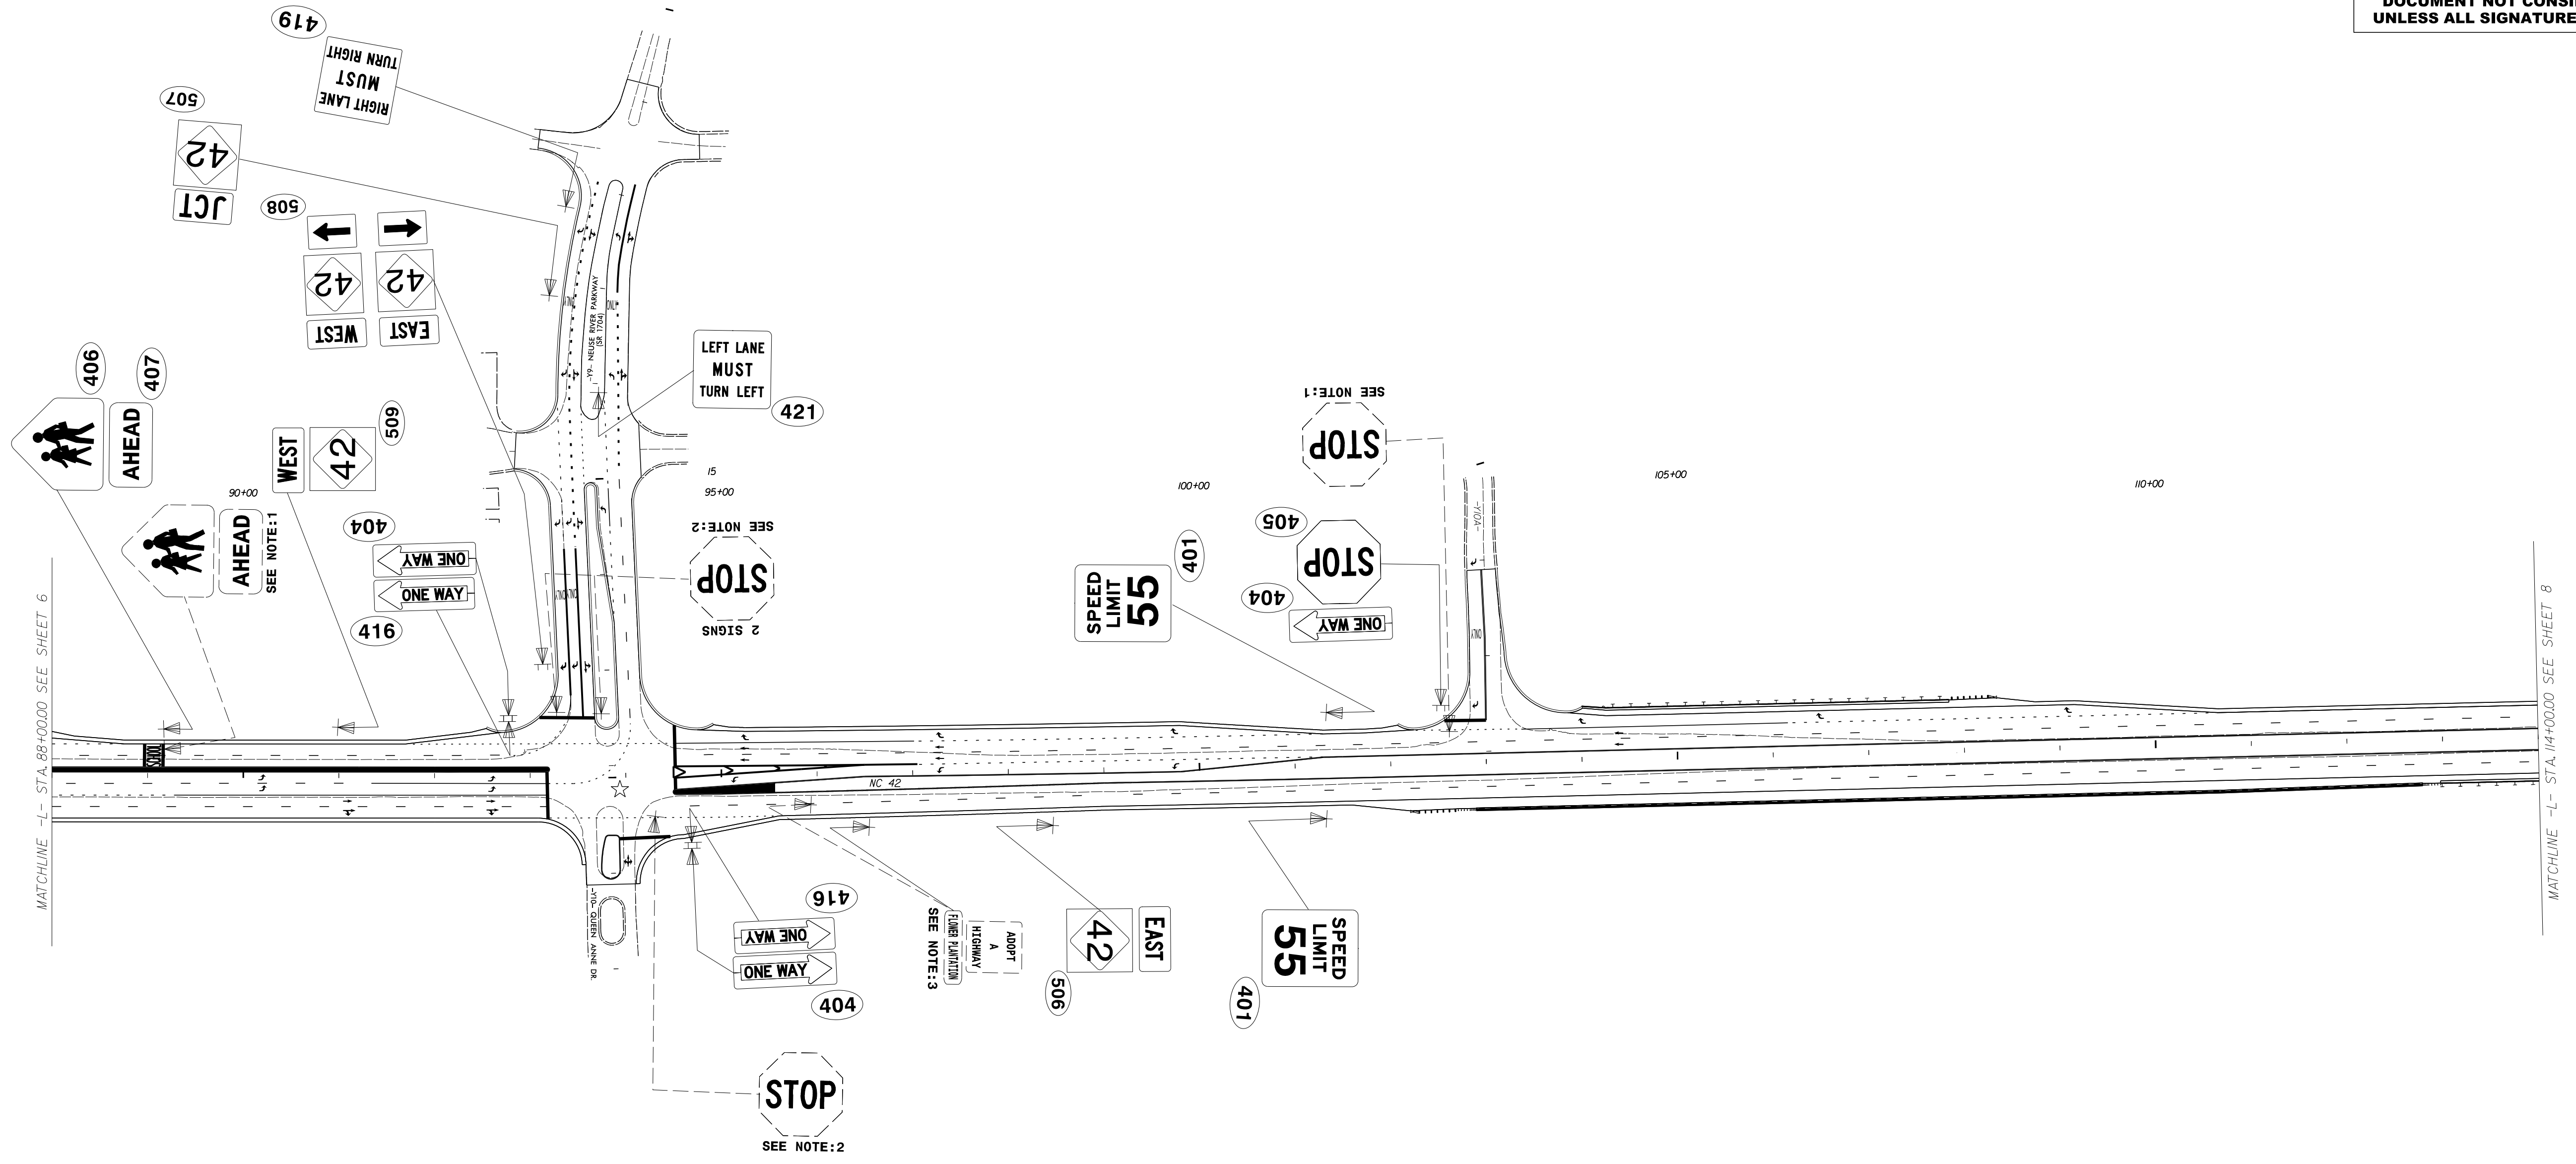


PROJECT NOTES

1. DISPOSAL OF SUPPORT, U-CHANNEL
2. DISPOSAL OF SIGN SYSTEM, WOOD
3. SIGN ERECTION, RELOCATE SIGN TYPE E
4. DISPOSAL OF FLASHING, SEE SIGNAL PLAN

**PROPOSED & EXISTING SIGNS
-L- STA. 88+00 TO STA. 114+00
(NC 42)**


NAD 83/2011

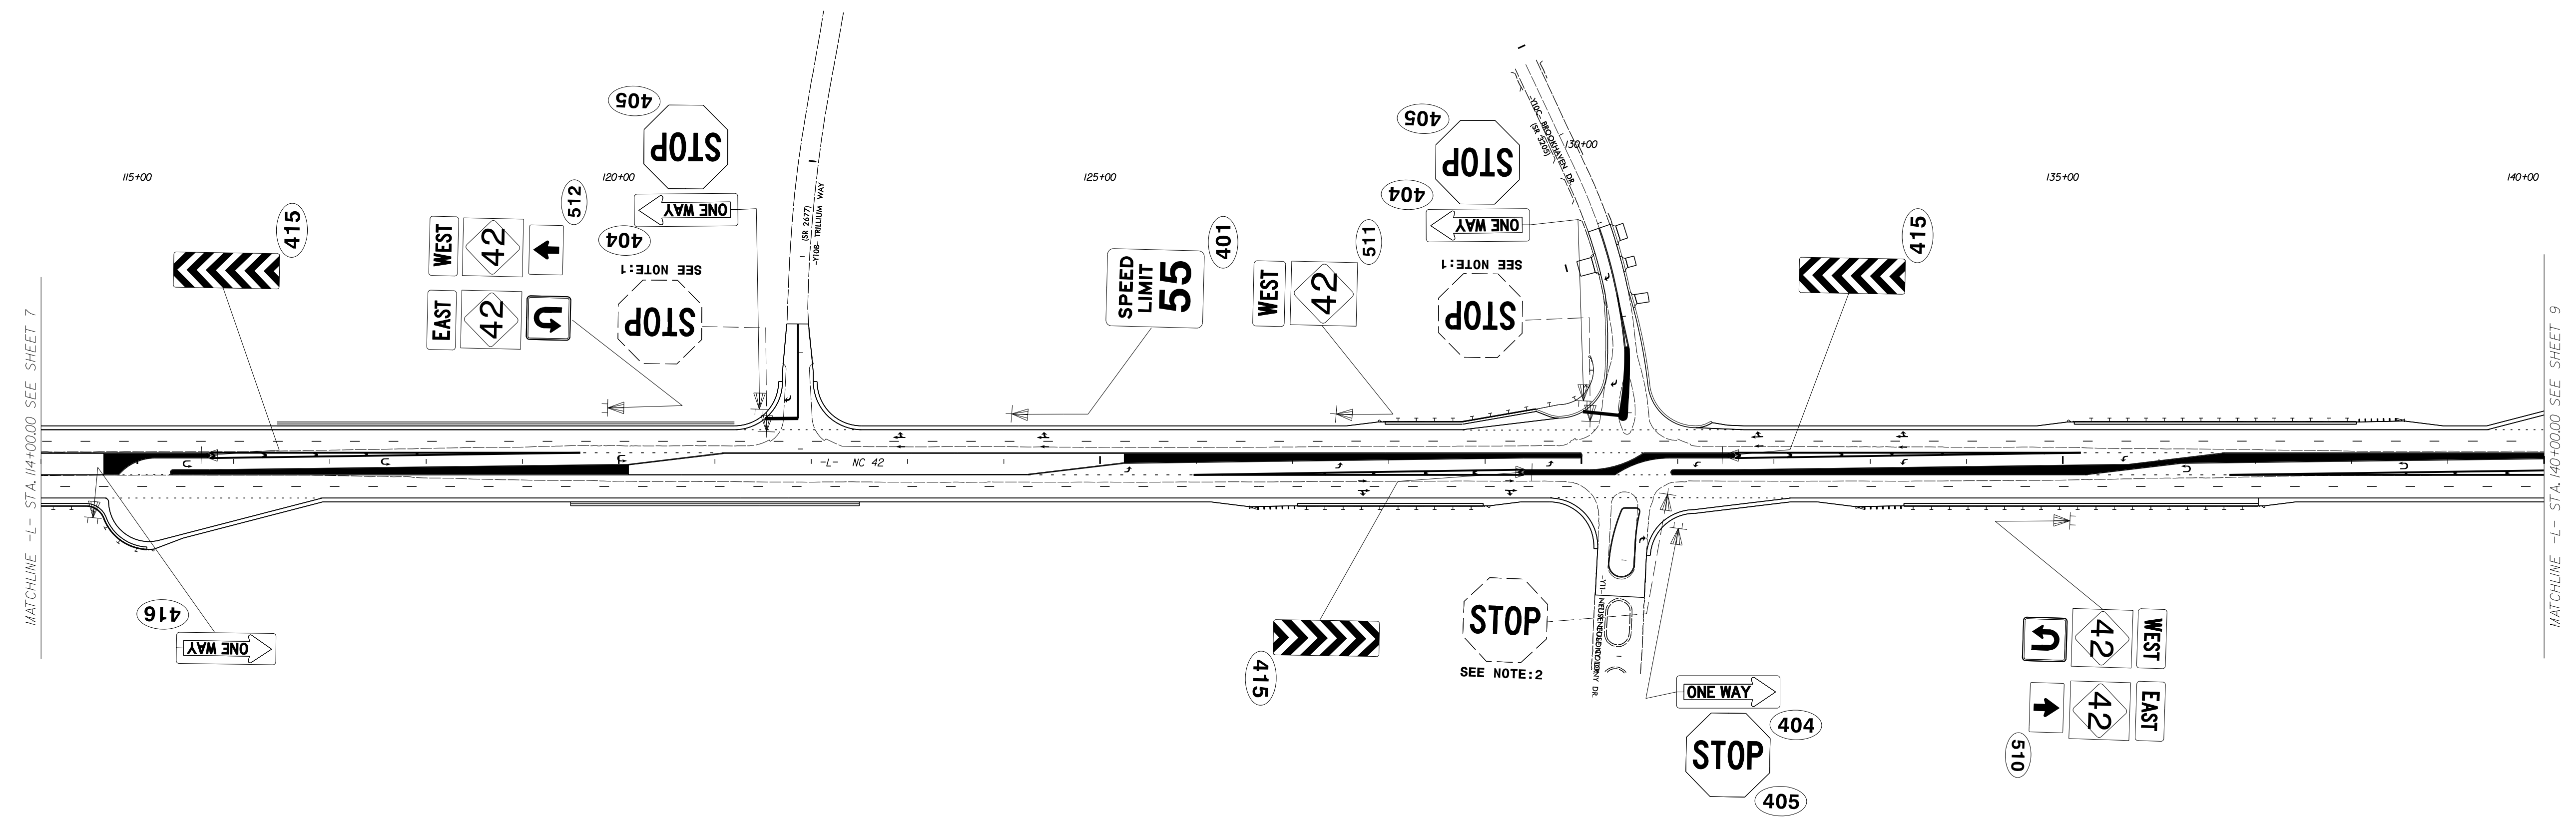


PROJECT NOTES

1. DISPOSAL OF SUPPORT, U-CHANNEL
2. DISPOSAL OF SIGN SYSTEM, WOOD
3. SIGN ERECTION, RELOCATE SIGN TYPE E
4. DISPOSAL OF FLASHING, SEE SIGNAL PLAN

**PROPOSED & EXISTING SIGNS
-L- STA. 114+00 TO STA. 140+00
(NC 42)**

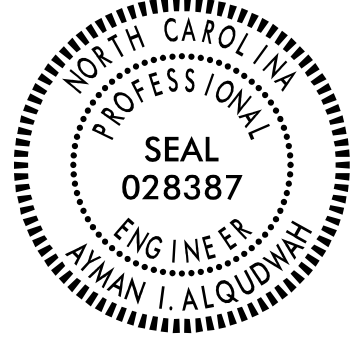TIP NO. R-3825B	SHEET NO. SIGN-9
APPROVED: <i>Ayman Alqudwah</i> <small>F30ACSCAF865472...</small>	
DATE: 6/5/2018	
SEAL 	
DOCUMENT NOT CONSIDERED FINAL UNLESS ALL SIGNATURES COMPLETED	

NAD 83/2011


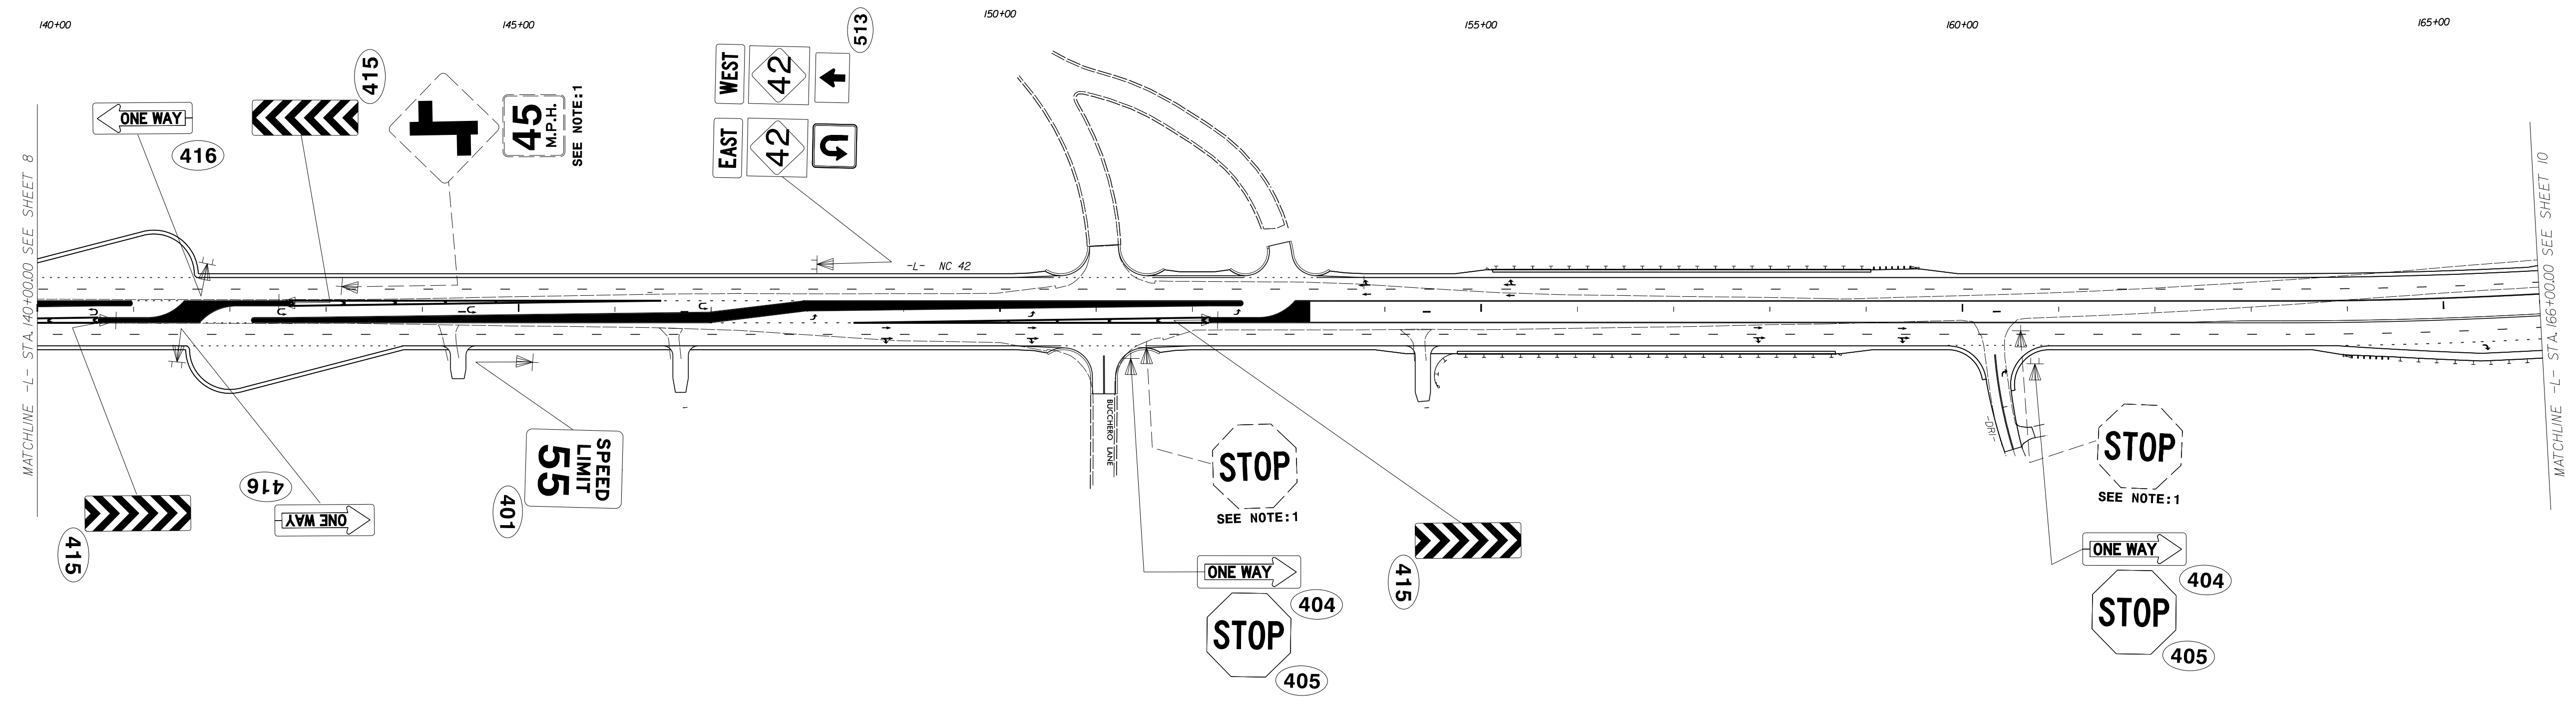


PROJECT NOTES

1. DISPOSAL OF SUPPORT, U-CHANNEL
2. DISPOSAL OF SIGN SYSTEM, WOOD
3. SIGN ERECTION, RELOCATE SIGN TYPE E
4. DISPOSAL OF FLASHING, SEE SIGNAL PLAN

**PROPOSED & EXISTING SIGNS
-L- STA. 140+00 TO STA. 166+00
(NC 42)**

06/04/18
 P:\TIP\Projects-R\R3825B\Traffic\Signing\CADD\Signing Layout Plans\R-3825B-SIGN-9.dgn
 User:rtward

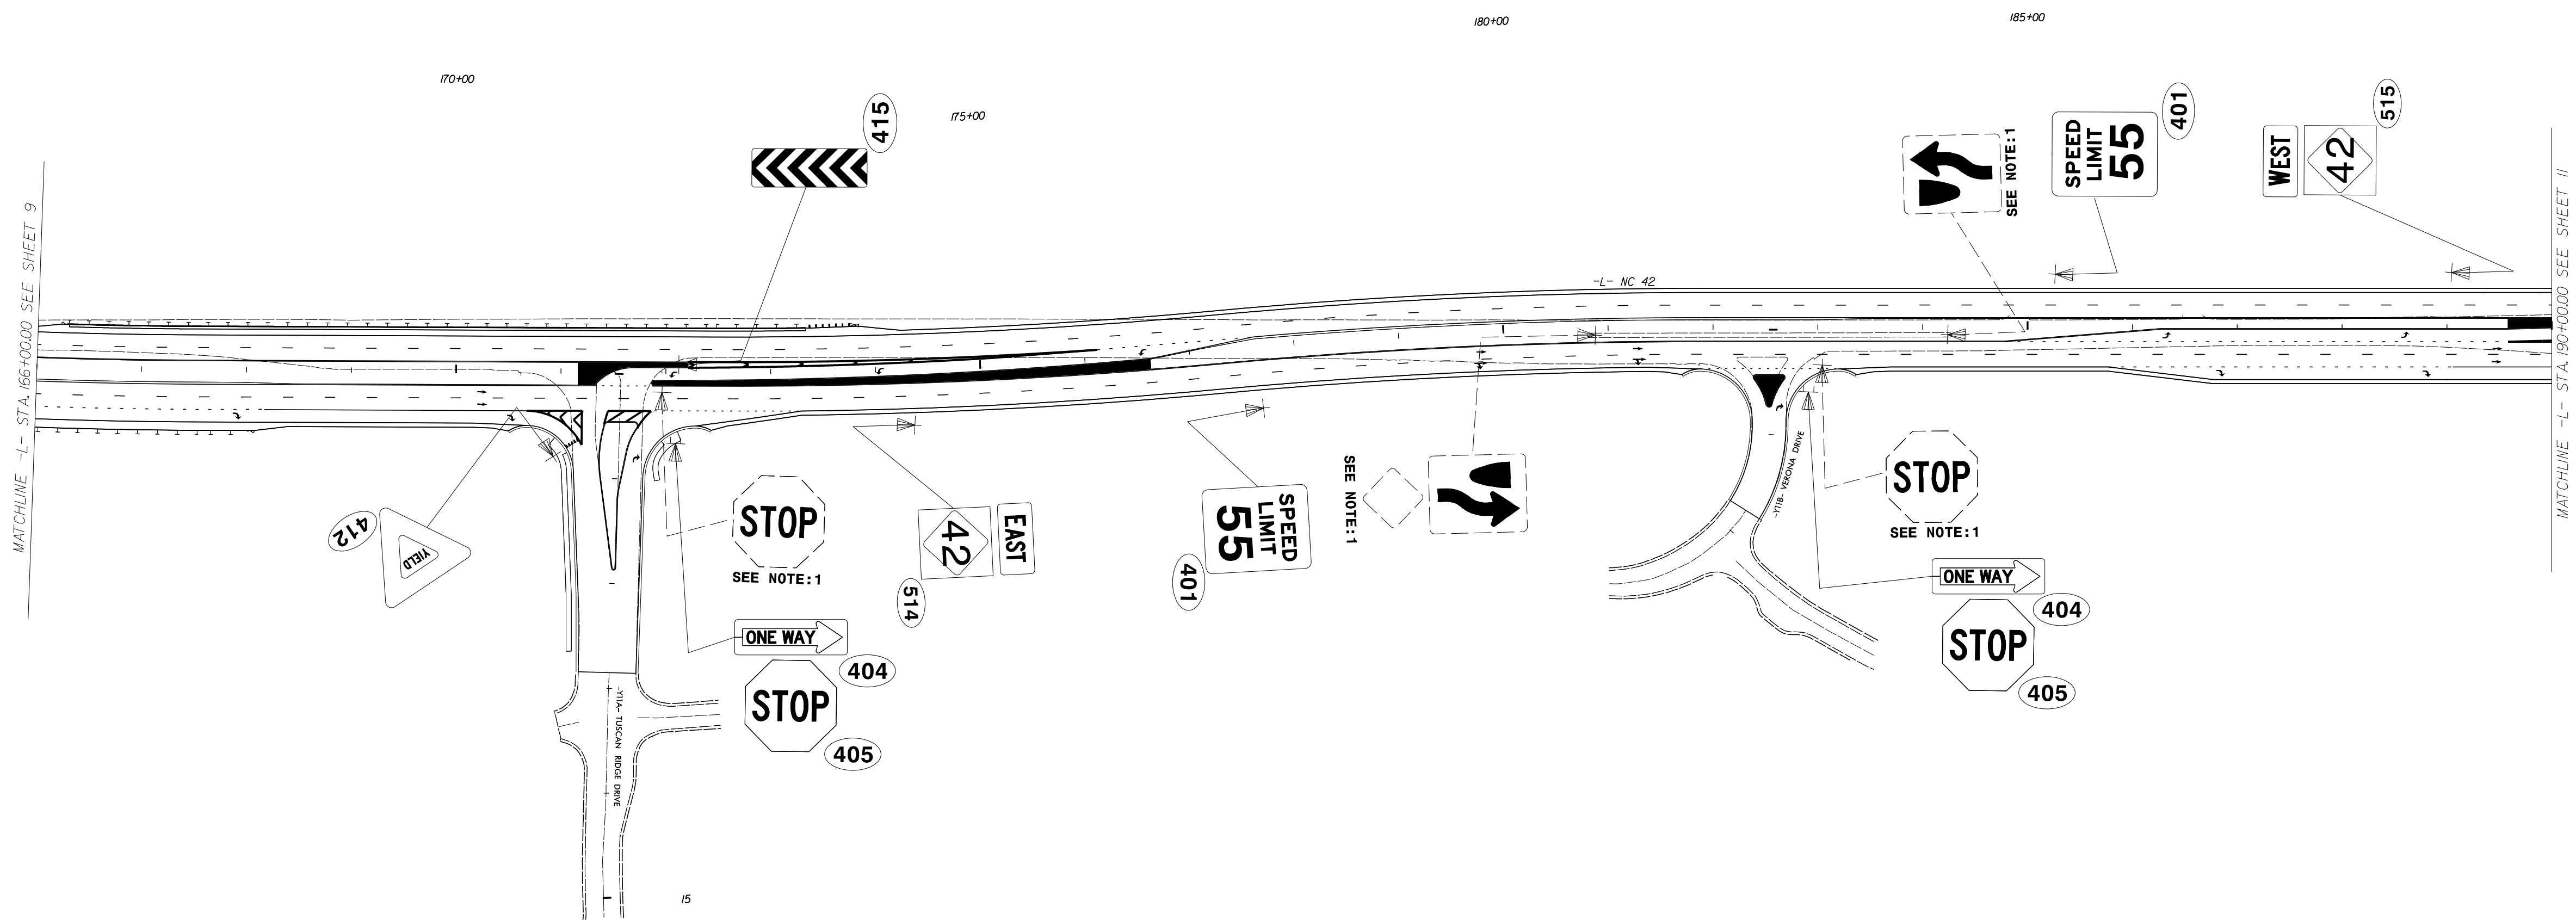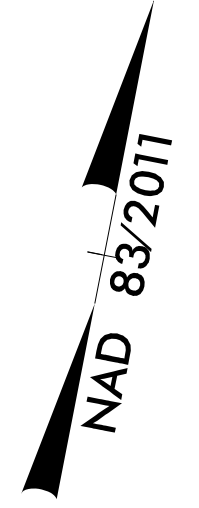



PROJECT NOTES

1. DISPOSAL OF SUPPORT, U-CHANNEL
2. DISPOSAL OF SIGN SYSTEM, WOOD
3. SIGN ERECTION, RELOCATE SIGN TYPE E
4. DISPOSAL OF FLASHING, SEE SIGNAL PLAN

**PROPOSED & EXISTING SIGNS
-L- STA. 166+00 TO STA. 190+00
(NC 42)**



**DOCUMENT NOT CONSIDERED FINAL
 UNLESS ALL SIGNATURES COMPLETED**

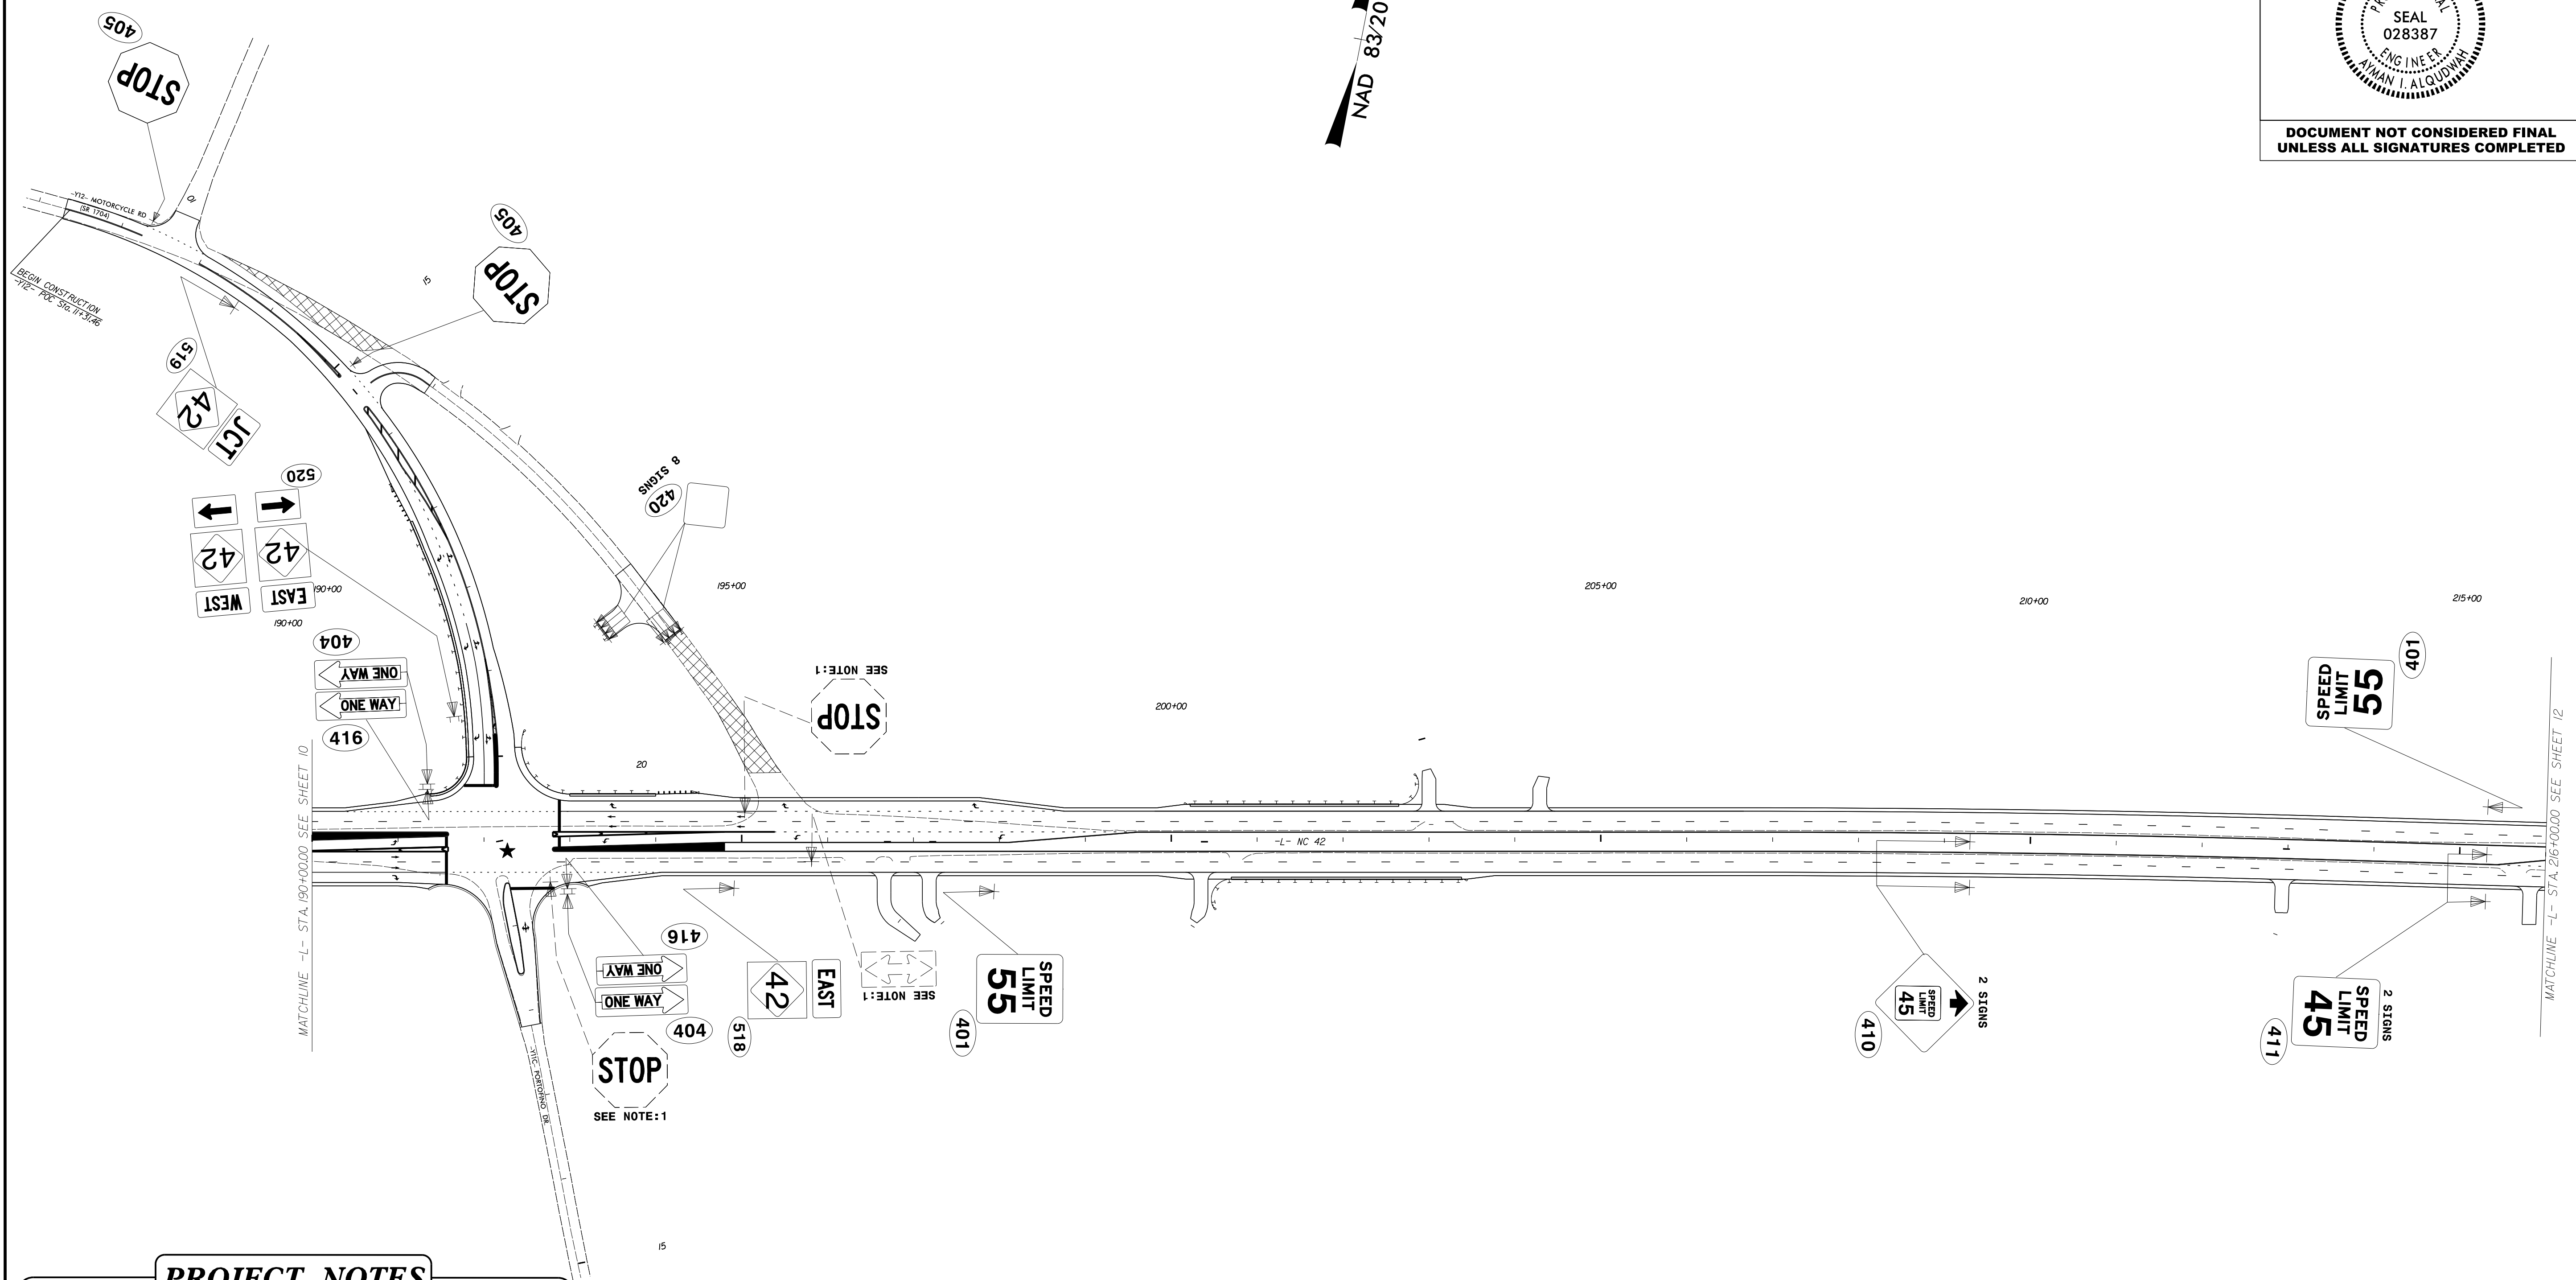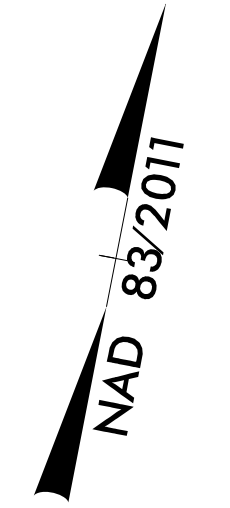


PROJECT NOTES

1. DISPOSAL OF SUPPORT, U-CHANNEL
2. DISPOSAL OF SIGN SYSTEM, WOOD
3. SIGN ERECTION, RELOCATE SIGN TYPE E
4. DISPOSAL OF FLASHING, SEE SIGNAL PLAN

**PROPOSED & EXISTING SIGNS
 -L- STA. 190+00 TO STA. 216+00
 (NC 42)**



06/04/18
 P:\TIP\Projects-R\R3825B\Traffic\Signing\CADD\Signing_Layout_Plans\R-3825B-SIGN-11.dgn
 User:rtward

APPROVED: *Ayman Alqudwah*
Professional Engineer
 No. 028387
 State of North Carolina
 DATE: 10/16/2019

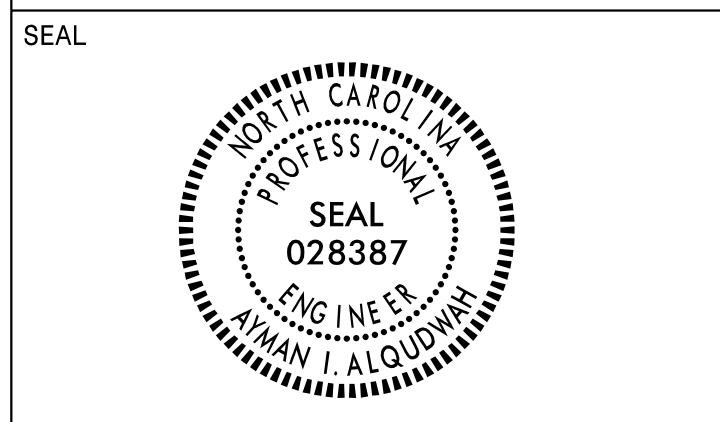

**DOCUMENT NOT CONSIDERED FINAL
 UNLESS ALL SIGNATURES COMPLETED**

10/16/19 - ADDED SIGNS FOR RIGHT TURN
 LANE AT -L- STA. 224+35+/-
 D. BEARD

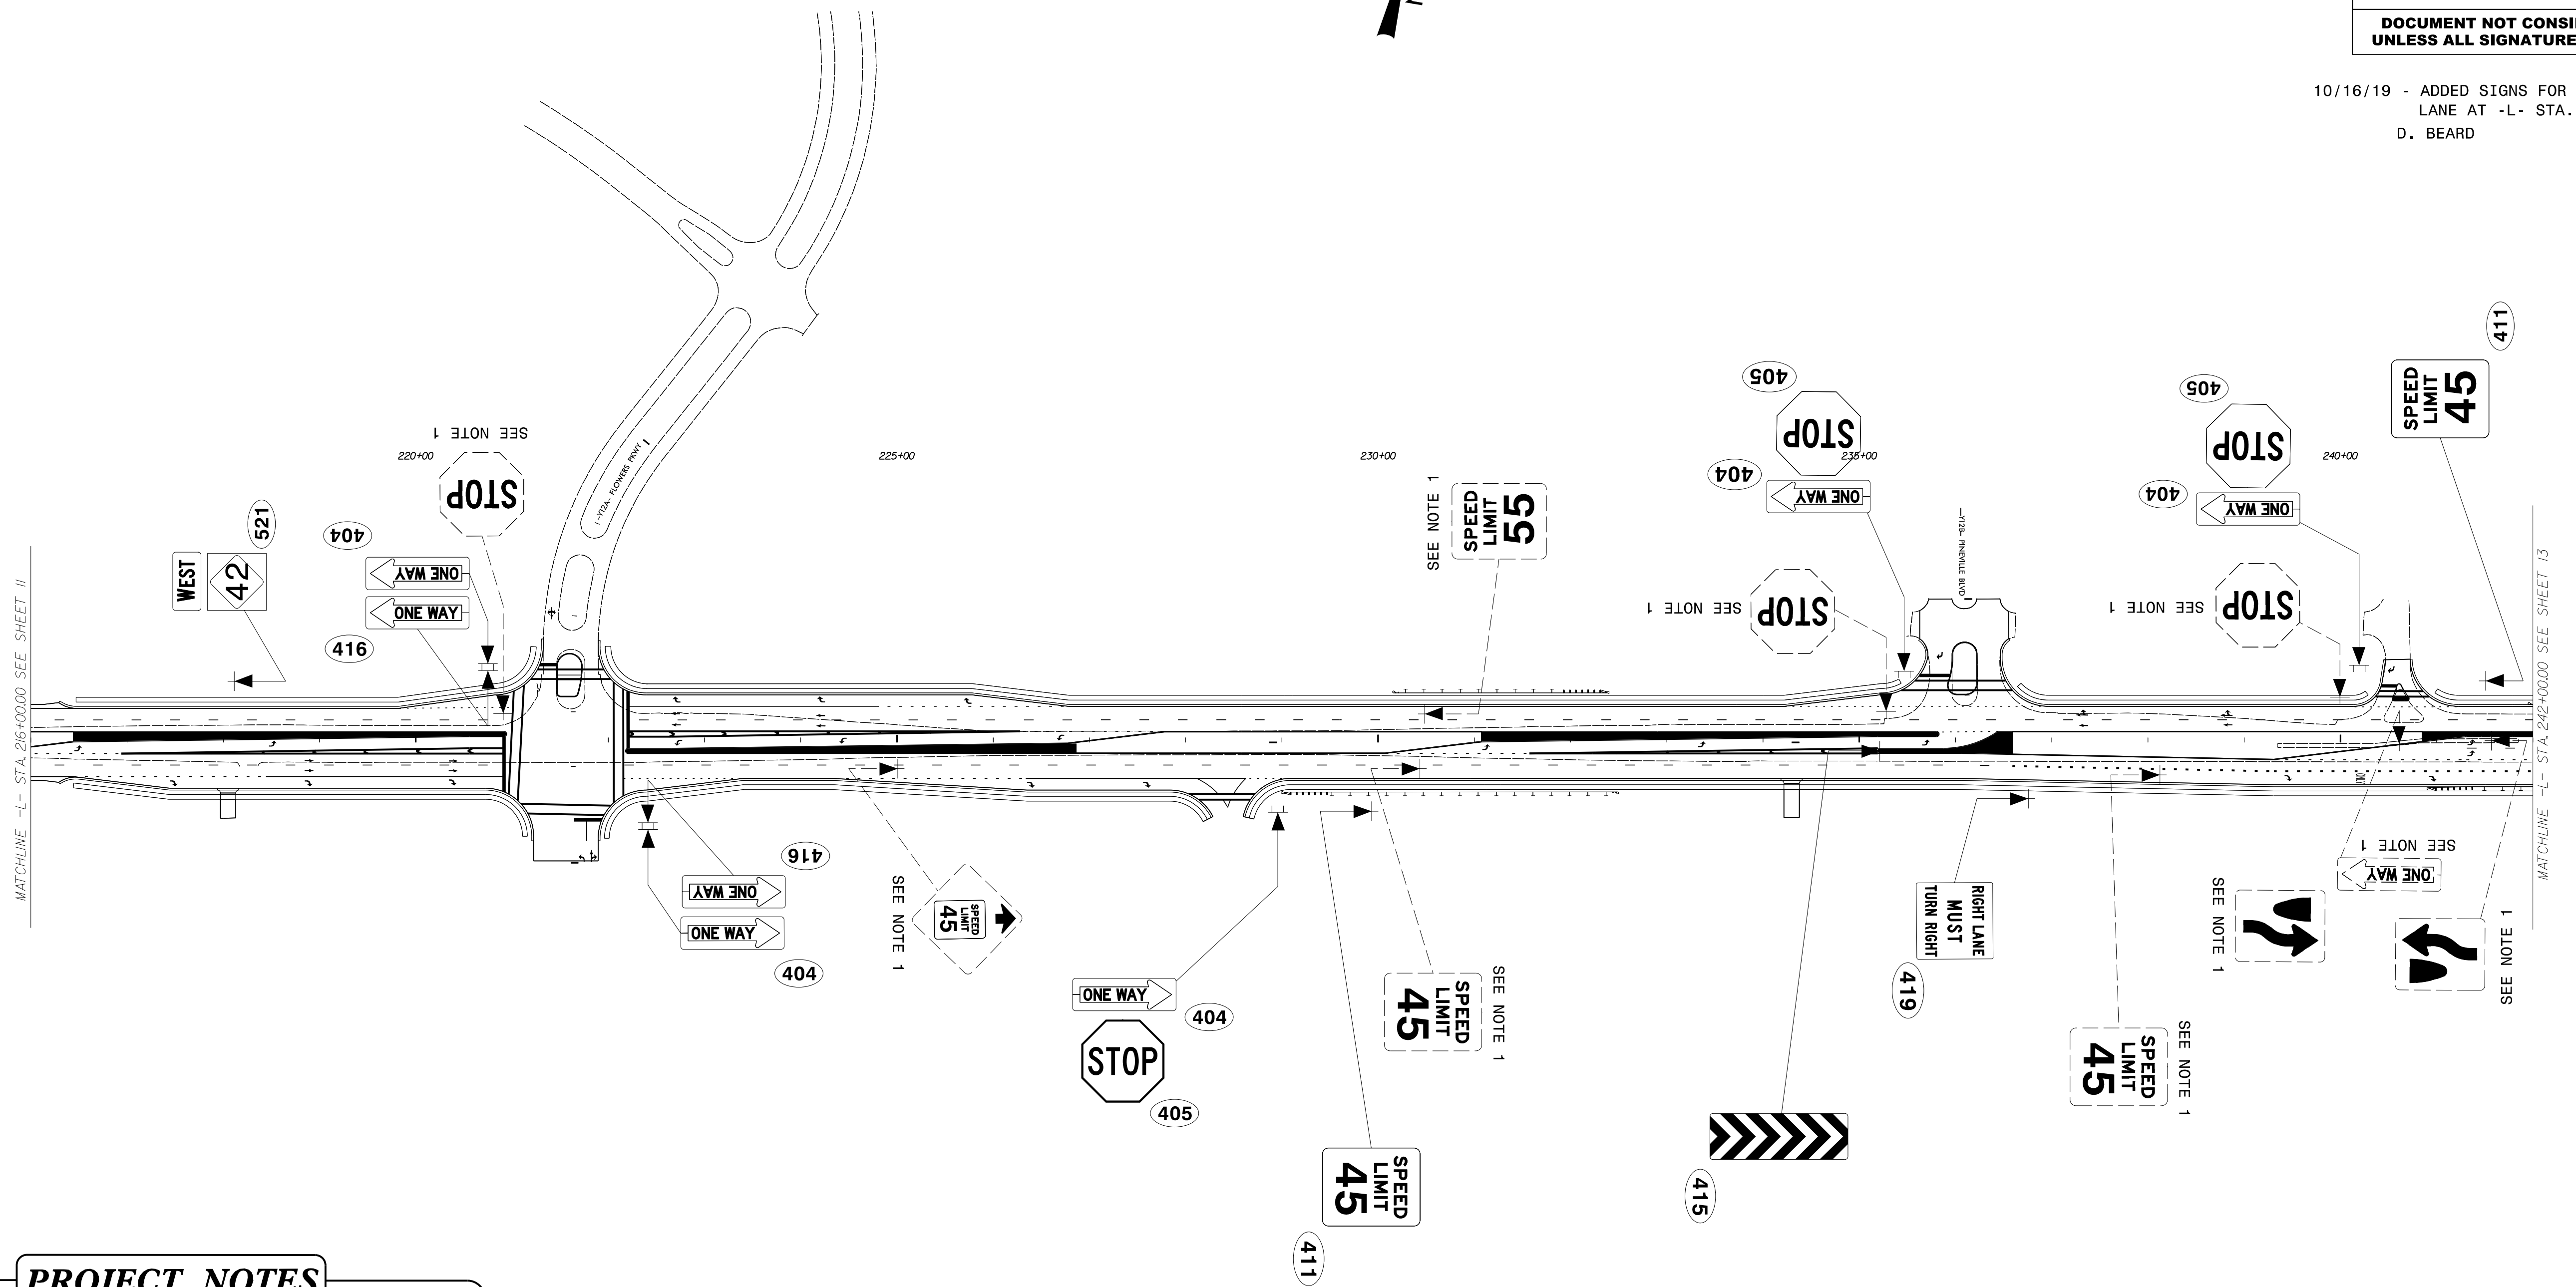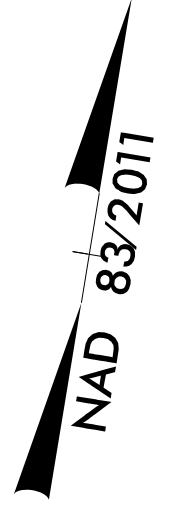

MATCHLINE -L- STA. 216+00.00 SEE SHEET 11

MATCHLINE -L- STA. 242+00.00 SEE SHEET 13

PROJECT NOTES


1. DISPOSAL OF SUPPORT, U-CHANNEL
2. DISPOSAL OF SIGN SYSTEM, WOOD
3. SIGN ERECTION, RELOCATE SIGN TYPE E
4. DISPOSAL OF FLASHING, SEE SIGNAL PLAN

**PROPOSED & EXISTING SIGNS
 -L- STA. 216+00 TO STA. 242+00
 (NC 42)**

10/16/19
 P:\IP\Projects-R\R3825B\Traffic\Signing\CADD\Signing_Layout_Plans\R-3825B-SIGN-12-REVISED.dgn
 User: dbeard



END SIGNING PROJECT R-3825B
-L- Sta. 257+50.00

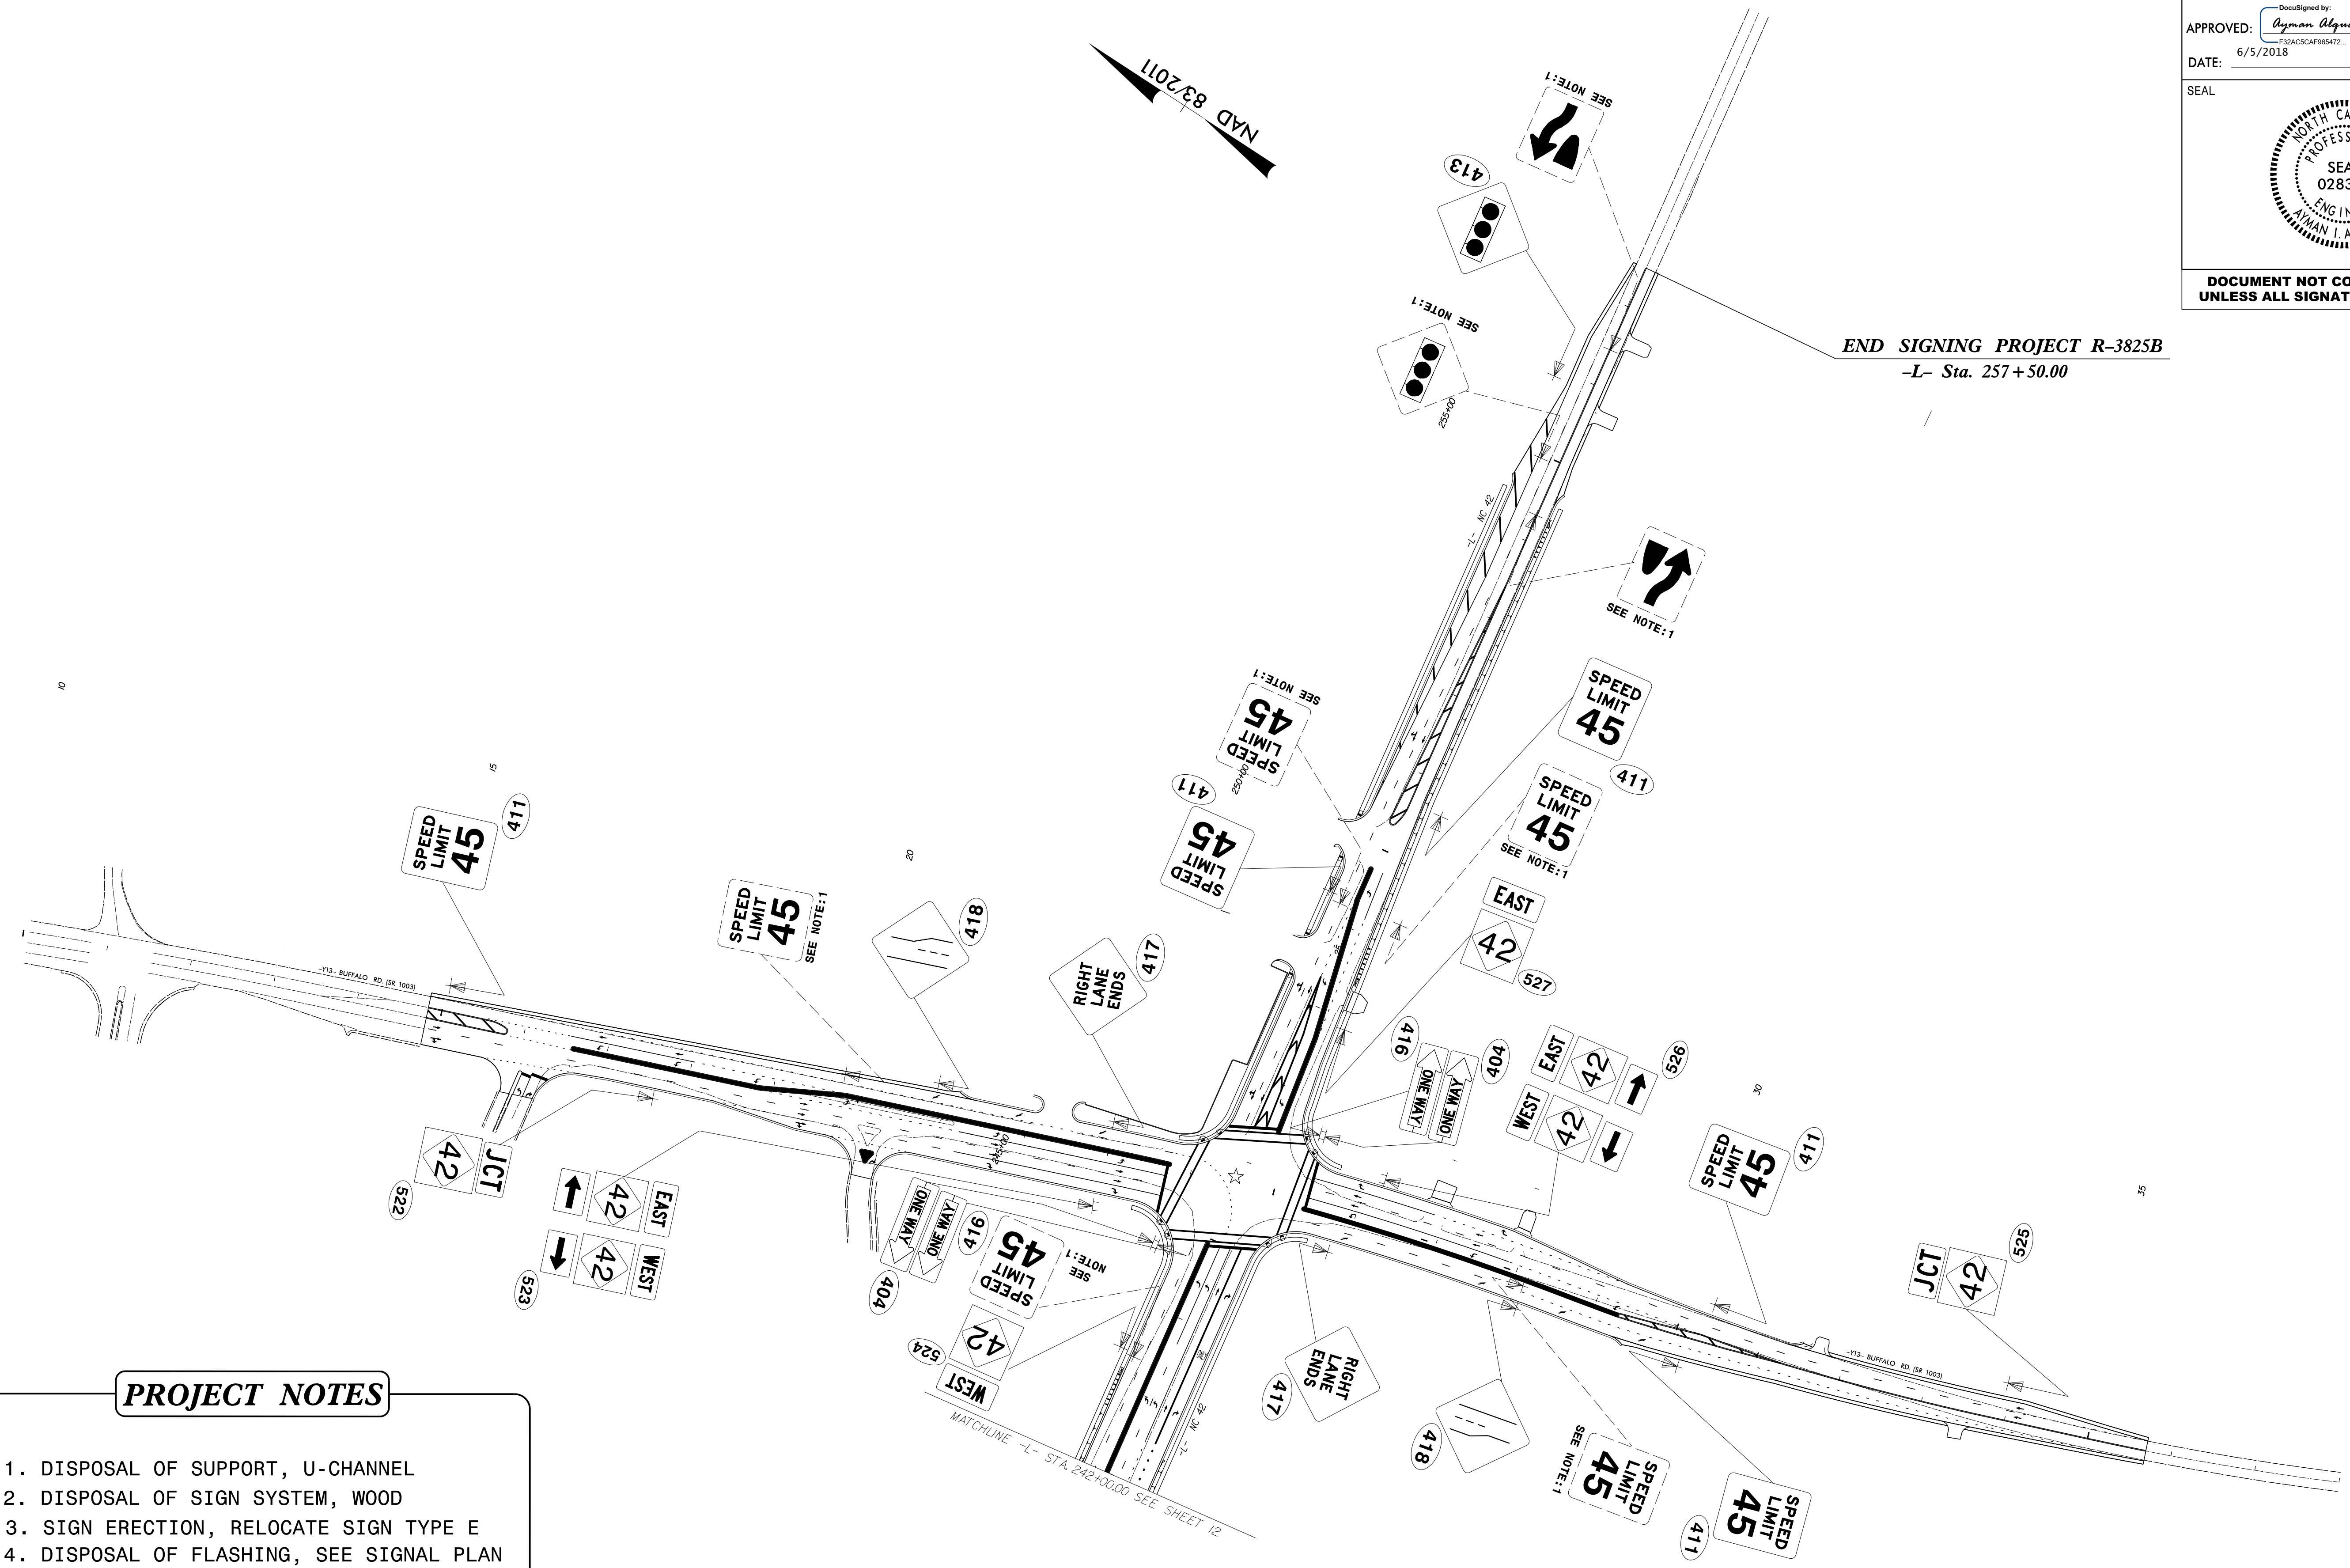

PROJECT NOTES

1. DISPOSAL OF SUPPORT, U-CHANNEL
2. DISPOSAL OF SIGN SYSTEM, WOOD
3. SIGN ERECTION, RELOCATE SIGN TYPE E
4. DISPOSAL OF FLASHING, SEE SIGNAL PLAN

PROPOSED & EXISTING SIGNS
-L- STA. 242+00 TO STA. 257+50
-Y13- STA. 14+83.74 TO STA. 35+70.00
(NC 42 & -Y13- BUFFALO RD)

06/04/18
 P:\TIP\Projects-R\R3825B\Traffic\Signing\CADD\Signing Layout Plans\R-3825B-SIGN-13.dgn
 User:rtward