


APPROVED: *Charles A. Johnson, III*
DocuSigned by: Charles A. Johnson, III
 59A1565847F544E

DATE: 4/23/2018

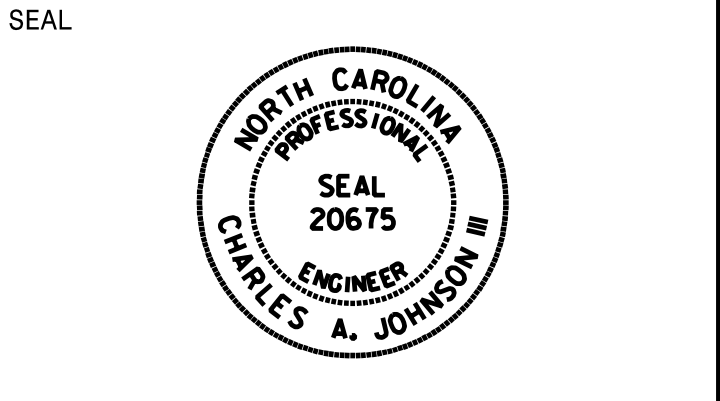


DOCUMENT NOT CONSIDERED FINAL UNLESS ALL SIGNATURES COMPLETED

SIGN NUMBER: 13
 TYPE: A (OVHD)
 QUANTITY: 1
 SIGN WIDTH: 15'-0"
 HEIGHT: 7'-6"
 TOTAL AREA: 112.5 Sq.Ft.
 BORDER TYPE: FLUSH
 RECESS: 0"
 WIDTH: 2"
 RADII: 12"
 NO. Z BARS: 3
 LENGTH: 172.0

SYMBOL	X	Y	WID	HT
M1_1	22.9	38.7	36	36
Type A Arrow	142.6	33.1	18.3	30

DESIGN BY: JTT CHECKED BY: TRT/ADK
 PROJECT ID: I-5714/U-5114 DIV: 10 DATE: August 2017

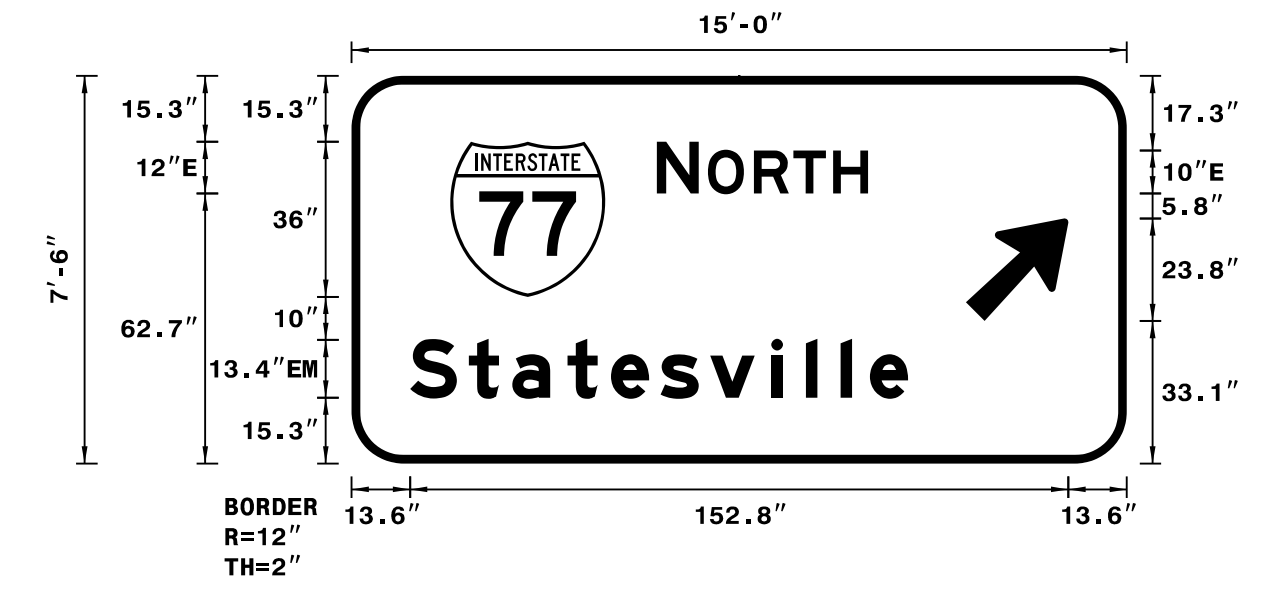

- NOTES:
- Legend and border shall be direct applied Grade A reflective sheeting.
 - Arrow and shield shall be Grade A reflective sheeting on 0.032" aluminum and demountable.
 - Background shall be Grade C reflective sheeting.
 - Center arrow vertically on sign.

Spacing Factor is 1 unless specified otherwise

LETTER POSITIONS


Letter spacings are to start of next letter

	N	O	R	T	H		Series/Size
							Text Length
	70.9	9.7	2.1	10.7	9.2	8.1	E 2000
							49
	S	t	a	t	e	s	EM 2000
	13.6	13.7	10	12.9	10	11.5	115.6

SIGN NUMBER: 14
 TYPE: A (OVHD)
 QUANTITY: 1
 SIGN WIDTH: 10'-6"
 HEIGHT: 10'-6"
 TOTAL AREA: 110.3 Sq.Ft.
 BORDER TYPE: FLUSH
 RECESS: 0"
 WIDTH: 2"
 RADII: 12"
 NO. Z BARS: 3
 LENGTH: 118.0

SYMBOL	X	Y	WID	HT
M1_4	14.5	56	36	36
R3-5(R)	48	10	30	36

DESIGN BY: JTT CHECKED BY: TRT/ADK
 PROJECT ID: I-5714/U-5114 DIV: 10 DATE: August 2017

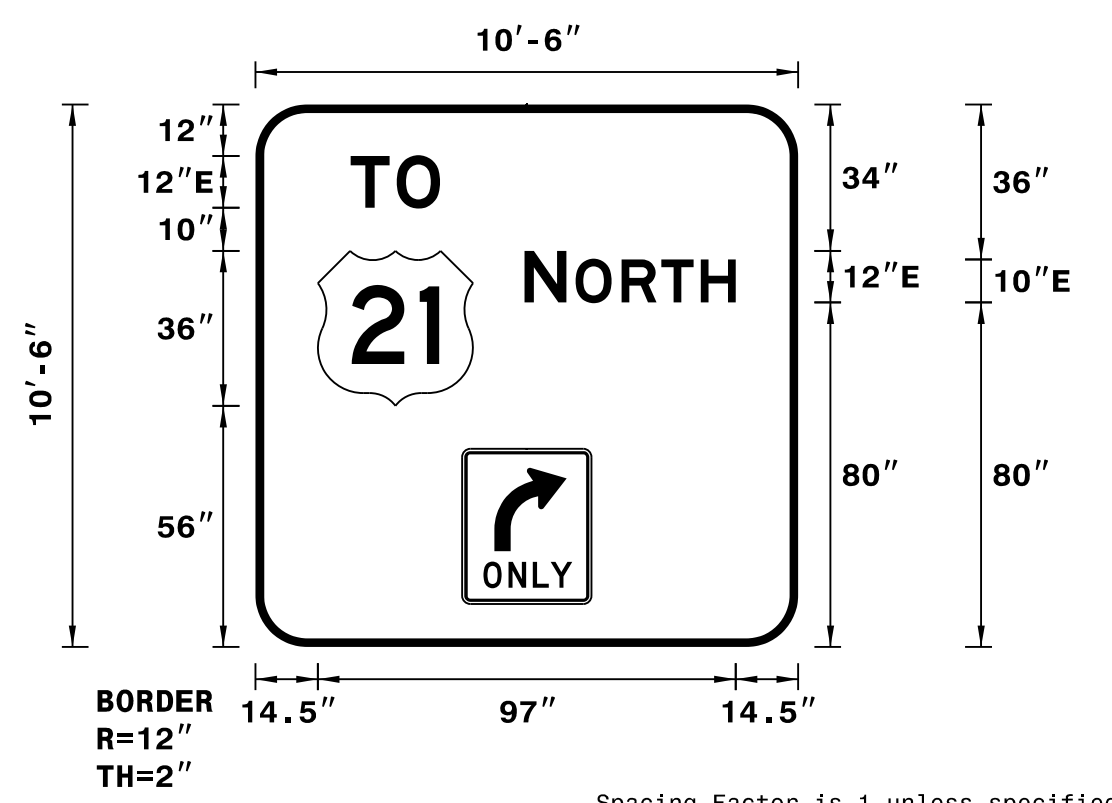

- NOTES:
- Legend and border shall be direct applied Grade A reflective sheeting.
 - Shield shall be Grade A reflective sheeting on 0.032" aluminum and demountable.
 - Background shall be Grade C reflective sheeting.
 - R3-5(R) shall be Grade A white reflective sheeting on 0.032" aluminum and demountable. Legend and arrow shall be direct applied non-reflective sheeting.

Spacing Factor is 1 unless specified otherwise

LETTER POSITIONS


Letter spacings are to start of next letter

	T	O					Series/Size
							Text Length
	22.1	10.7	10.1	83.1			E 2000
							20.8
	N	O	R	T	H		E 2000
	62.5	9.7	2.1	10.7	9.2	8.1	49

SIGN NUMBER: 15
 TYPE: A (OVHD)
 QUANTITY: 1
 SIGN WIDTH: 10'-6"
 HEIGHT: 9'-0"
 TOTAL AREA: 94.5 Sq.Ft.
 BORDER TYPE: FLUSH
 RECESS: 0"
 WIDTH: 2"
 RADII: 12"
 NO. Z BARS: 3
 LENGTH: 118.0

SYMBOL	X	Y	WID	HT
M1_4	14.5	58	36	36
R3-5(R)	48	10	30	36

DESIGN BY: JTT CHECKED BY: TRT/ADK
 PROJECT ID: I-5714/U-5114 DIV: 10 DATE: August 2017

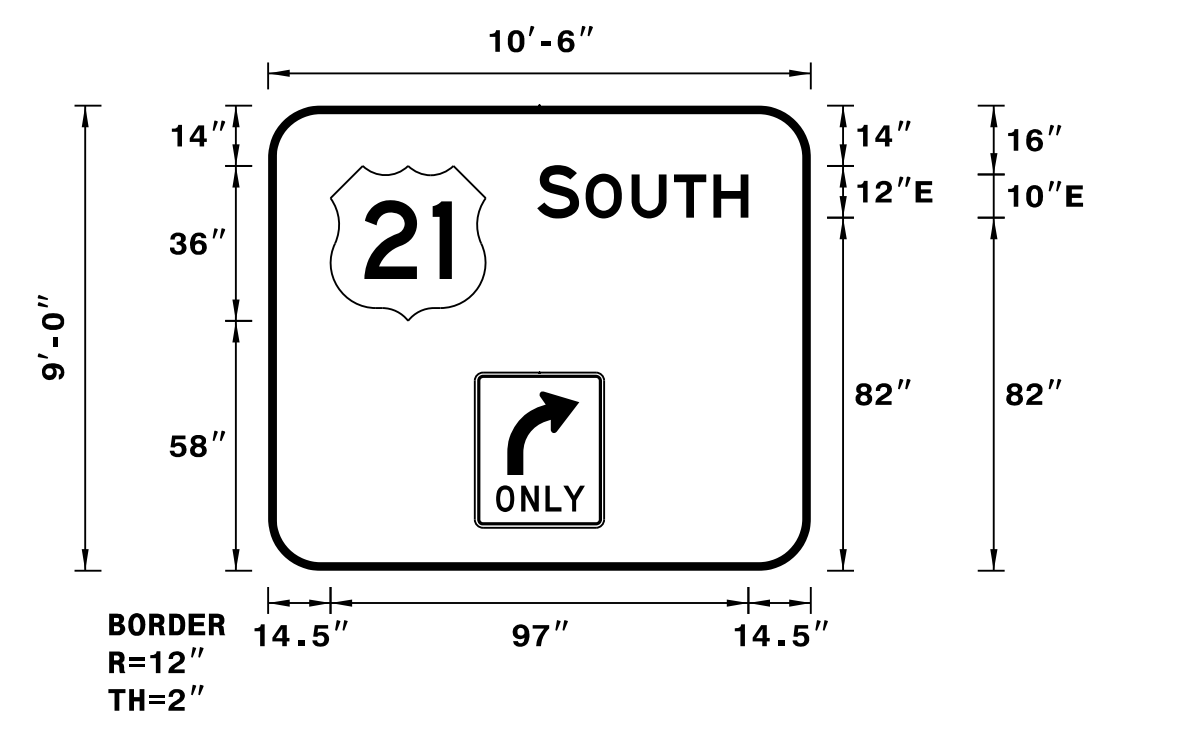

- NOTES:
- Legend and border shall be direct applied Grade A reflective sheeting.
 - Shield shall be Grade A reflective sheeting on 0.032" aluminum and demountable.
 - Background shall be Grade C reflective sheeting.
 - R3-5(R) shall be Grade A white reflective sheeting on 0.032" aluminum and demountable. Legend and arrow shall be direct applied non-reflective sheeting.

Spacing Factor is 1 unless specified otherwise

LETTER POSITIONS


Letter spacings are to start of next letter

	S	O	U	T	H		Series/Size
							Text Length
	62.5	9.7	1.5	10.7	9.8	8.1	E 2000
							49

SIGN NUMBER: 16
 TYPE: A (OVHD)
 QUANTITY: 1
 SIGN WIDTH: 10'-6"
 HEIGHT: 10'-6"
 TOTAL AREA: 110.3 Sq.Ft.
 BORDER TYPE: FLUSH
 RECESS: 0"
 WIDTH: 2"
 RADII: 12"
 NO. Z BARS: 3
 LENGTH: 118.0

SYMBOL	X	Y	WID	HT
M1_1	61.4	77.8	36	36
Type C Arrow	51	9	24	16.5

DESIGN BY: JTT CHECKED BY: TRT/ADK
 PROJECT ID: I-5714/U-5114 DIV: 10 DATE: August 2017

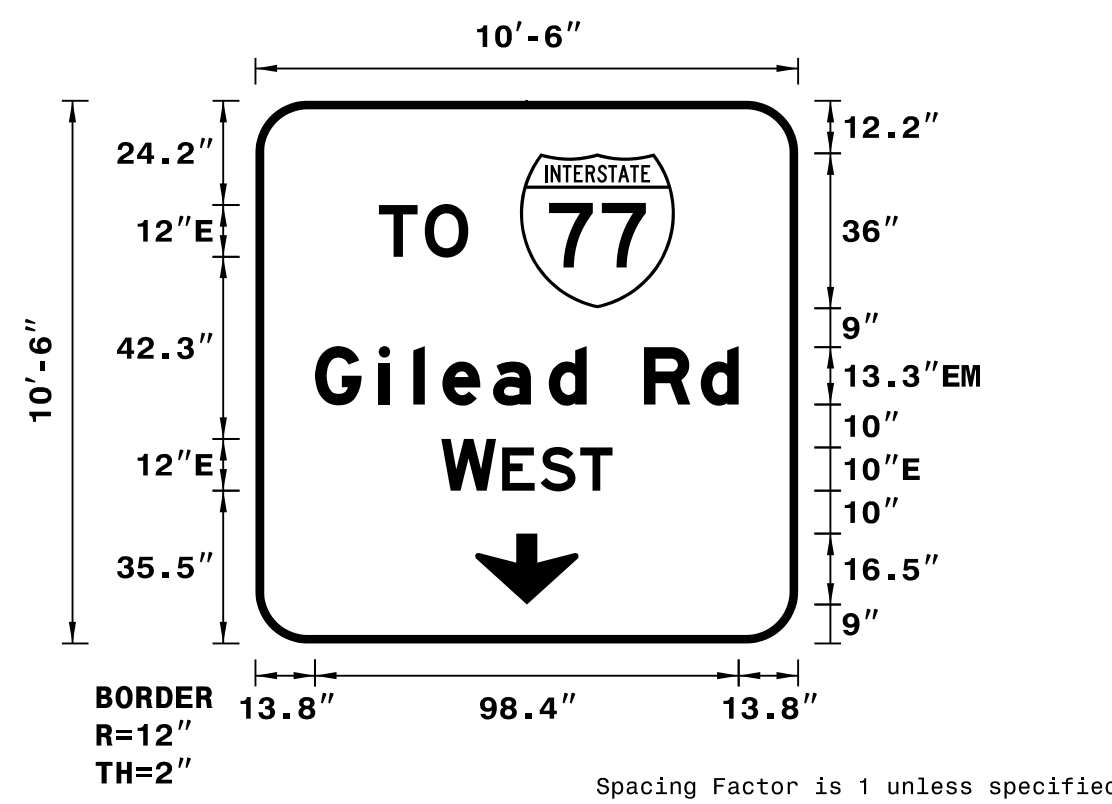

- NOTES:
- Legend and border shall be direct applied Grade A reflective sheeting.
 - Arrow and shield shall be Grade A reflective sheeting on 0.032" aluminum and demountable.
 - Background shall be Grade C reflective sheeting.

Spacing Factor is 1 unless specified otherwise

LETTER POSITIONS

Letter spacings are to start of next letter

	T	O					Series/Size
							Text Length
	28.6	10.7	10.1	76.6			E 2000
							20.8
	G	i	l	e	a	d	EM 2000
	13.8	14.8	8	6.8	11.7	12.9	98.4
	W	E	S	T			E 2000
	43.1	12.7	1.4	8.9	9.2	7.5	39.8