


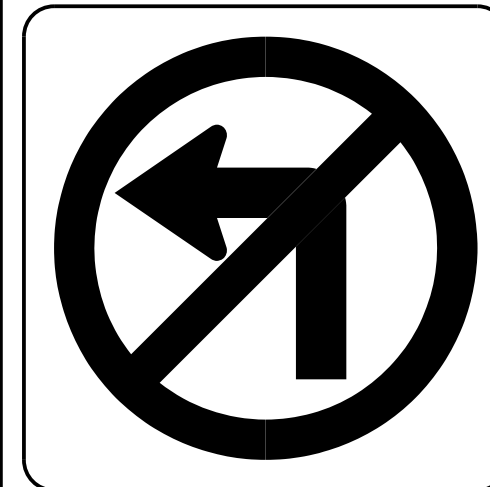
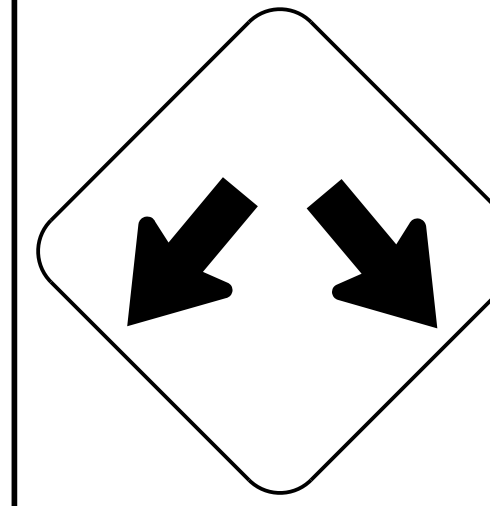

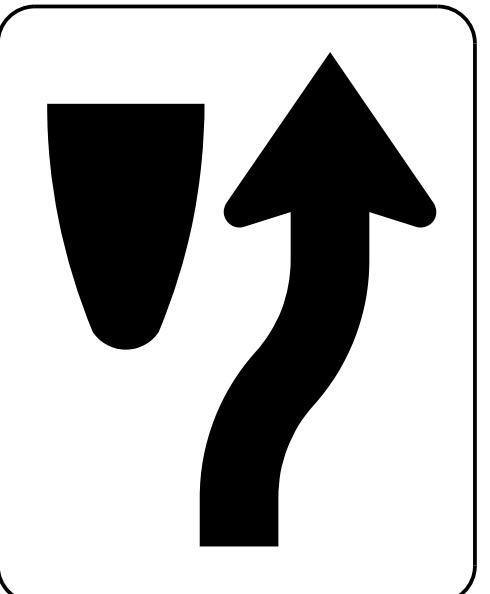


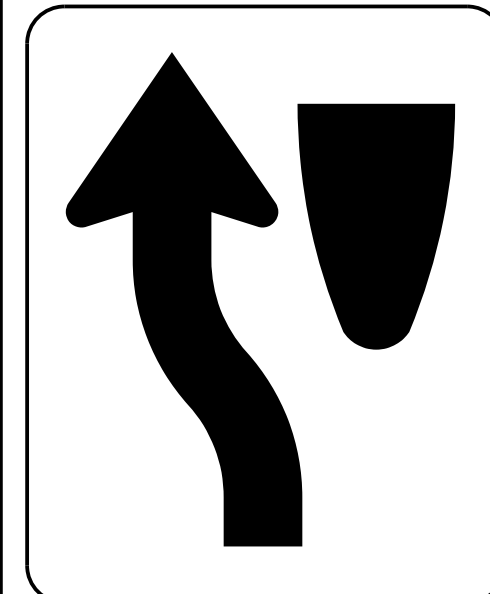
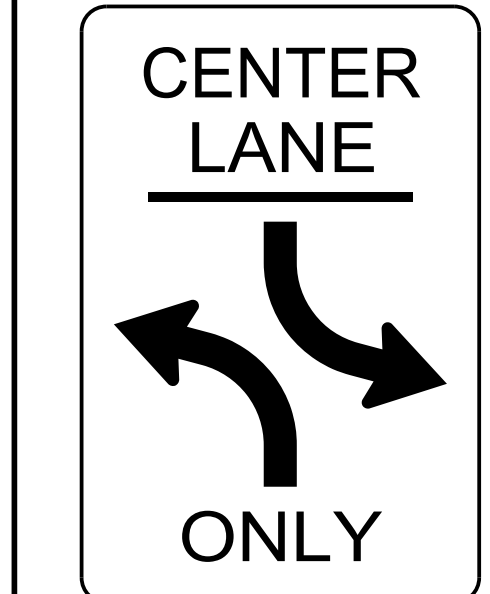

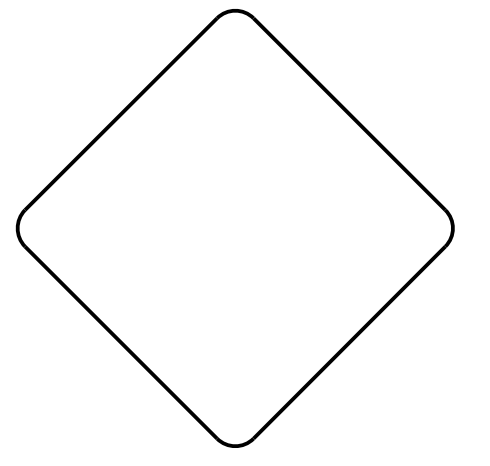


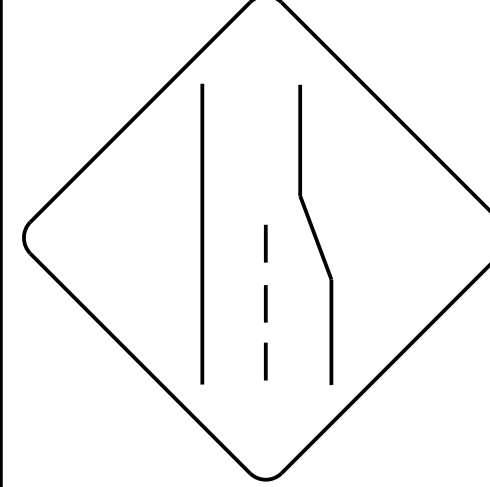
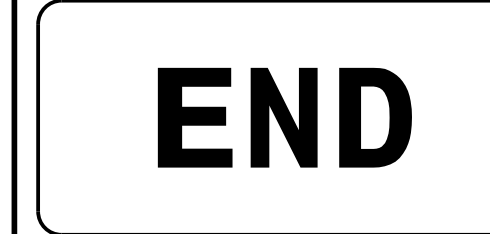
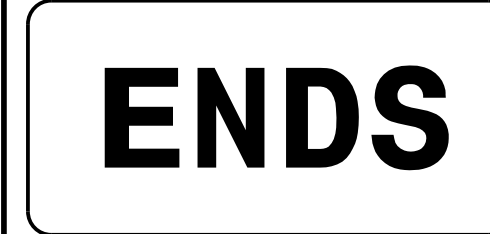

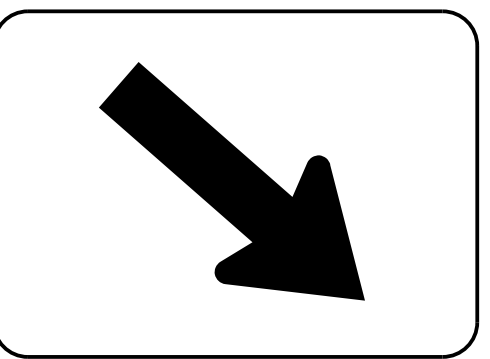



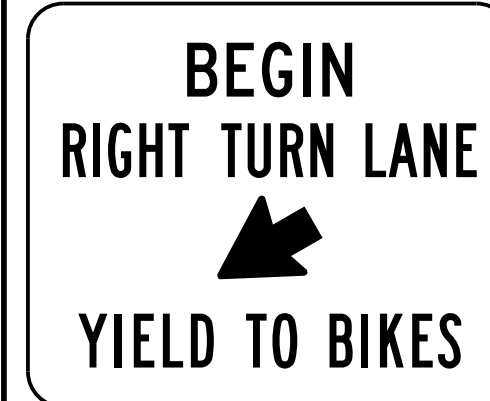
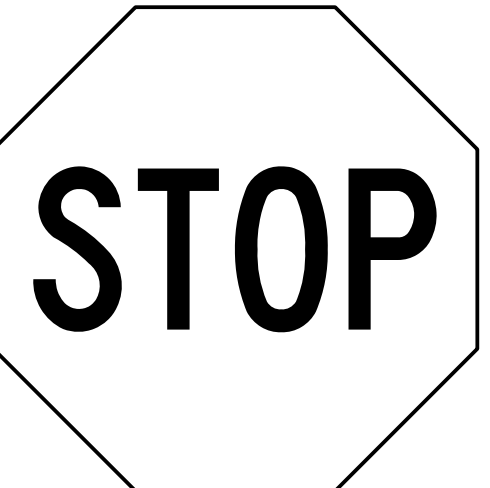
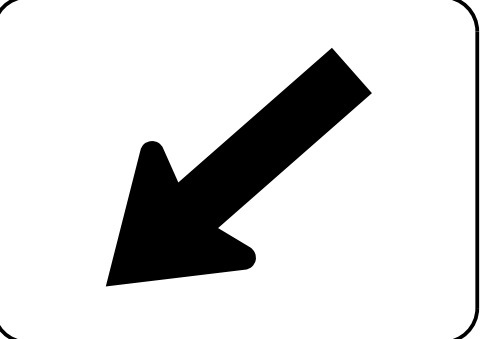

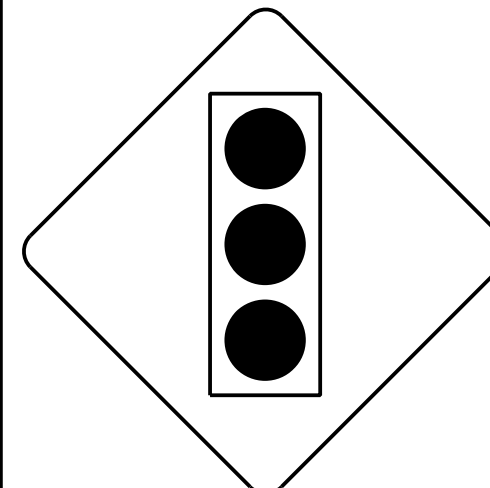
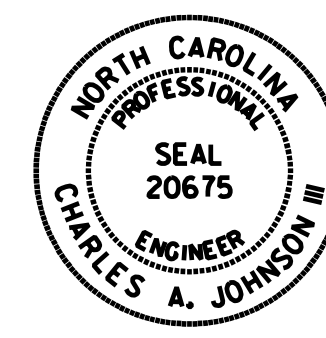



<p>401 QUANTITY REQ'D 1</p>  <p>24" X 24" R5-2</p> <p>ONE "U" POST PER SIGN</p>	<p>406 QUANTITY REQ'D 4</p>  <p>30" X 36" R2-1</p> <p>ONE "U" POST PER SIGN</p>	<p>411 QUANTITY REQ'D 18</p>  <p>36" X 36" R5-1</p> <p>ONE "U" POST PER SIGN MOUNTED BACK TO BACK WITH SIGN 421 IN 1 INSTALLATION</p>	<p>416 QUANTITY REQ'D 4</p>  <p>36" X 36" R3-2</p> <p>MOUNTED BACK TO BACK WITH SIGN 411 IN 3 INSTALLATIONS MOUNTED BACK TO BACK WITH SIGN 415 IN 1 INSTALLATION</p>	<p>421 QUANTITY REQ'D 11</p>  <p>36" X 36" W12-1</p> <p>ONE "U" POST PER SIGN</p>	<p>425 QUANTITY REQ'D 4</p>  <p>24" X 18" R3-17</p> <p>ONE "U" POST PER SIGN</p>
<p>402 QUANTITY REQ'D 14</p>  <p>24" X 30" R4-7</p> <p>ONE "U" POST PER SIGN</p>	<p>407 QUANTITY REQ'D 13</p>  <p>36" X 36" W11-2</p> <p>ONE "U" POST PER SIGN</p>	<p>412 QUANTITY REQ'D 1</p>  <p>30" X 24" R5-11</p> <p>ONE "U" POST PER SIGN</p>	<p>417 QUANTITY REQ'D 2</p>  <p>24" X 30" R4-8</p> <p>ONE "U" POST PER SIGN</p>	<p>422 QUANTITY REQ'D 1</p>  <p>24" X 36" R3-9b</p> <p>ONE "U" POST PER SIGN</p>	<p>426 QUANTITY REQ'D 1</p>  <p>24" X 8" R3-17aP</p> <p>MOUNTED BELOW SIGN 425 IN 1 INSTALLATION</p>
<p>403 QUANTITY REQ'D 15</p>  <p>18" X 18" OM1-3</p> <p>MOUNTED BELOW SIGN 402 IN 12 INSTALLATIONS MOUNTED BELOW SIGN 417 IN 2 INSTALLATIONS MOUNTED BELOW SIGN 440 IN 1 INSTALLATION</p>	<p>408 QUANTITY REQ'D 3</p>  <p>24" X 12" W16-9P</p> <p>MOUNTED BELOW SIGN 407 IN 3 INSTALLATIONS</p>	<p>413 QUANTITY REQ'D 2</p>  <p>36" X 36" R3-7(R)</p> <p>ONE "U" POST PER SIGN</p>	<p>418 QUANTITY REQ'D 5</p>  <p>48" X 48" W4-2</p> <p>TWO "U" POSTS PER SIGN</p>	<p>423 QUANTITY REQ'D 1</p>  <p>30" X 12" R3-9dP</p> <p>MOUNTED ABOVE SIGN 422 IN 1 INSTALLATION</p>	<p>427 QUANTITY REQ'D 1</p>  <p>24" X 8" R3-17bP</p> <p>MOUNTED BELOW SIGN 425 IN 1 INSTALLATION</p>
<p>404 QUANTITY REQ'D 12</p>  <p>54" X 18" R6-1(R)</p> <p>TWO "U" POSTS PER SIGN</p>	<p>409 QUANTITY REQ'D 5</p>  <p>24" X 12" W16-7P</p> <p>MOUNTED BELOW SIGN 407 IN 5 INSTALLATIONS</p>	<p>414 QUANTITY REQ'D 2</p>  <p>36" X 36" R3-4</p> <p>MOUNTED BACK TO BACK WITH SIGN 402 IN 2 INSTALLATIONS</p>	<p>419 QUANTITY REQ'D 8</p>  <p>36" X 24" R5-1a</p> <p>ONE "U" POST PER SIGN</p>	<p>424 QUANTITY REQ'D 3</p>  <p>36" X 36" R3-7(L)</p> <p>ONE "U" POST PER SIGN</p>	<p>428 QUANTITY REQ'D 5</p>  <p>36" X 30" R4-4</p> <p>ONE "U" POST PER SIGN</p>
<p>405 QUANTITY REQ'D 23</p>  <p>36" X 36" R1-1</p> <p>ONE "U" POST PER SIGN MOUNTED BELOW SIGN 404 IN 12 INSTALLATIONS</p>	<p>410 QUANTITY REQ'D 5</p>  <p>24" X 12" W16-7P</p> <p>MOUNTED BELOW SIGN 407 IN 5 INSTALLATIONS</p>	<p>415 QUANTITY REQ'D 4</p>  <p>36" X 36" R3-1</p> <p>ONE "U" POST PER SIGN MOUNTED BACK TO BACK WITH SIGN 411 IN 2 INSTALLATIONS</p>	<p>420 QUANTITY REQ'D 4</p>  <p>48" X 48" W3-3</p> <p>TWO "U" POSTS PER SIGN</p>		

TIP NO. I-5714 /U-5114	SHEET NO. SIGN-4G
APPROVED: <i>Charles A. Johnson, III</i> <small>99A1968B47F54A6</small>	
DATE: 4/23/2018	
SEAL	
	
<b>DOCUMENT NOT CONSIDERED FINAL UNLESS ALL SIGNATURES COMPLETED</b>	


429 QUANTITY REQ'D 4



54" X 18"  
R6-1(L)

TWO "U" POSTS PER SIGN  
INSTALL ON TWO BARRIER SUPPORTS  
(SMALL) IN 2 INSTALLATIONS.


430 QUANTITY REQ'D 4



30" X 36"  
R2-1

ONE "U" POST PER SIGN

431 QUANTITY REQ'D 1



36" X 36"  
W3-5

ONE "U" POST PER SIGN