
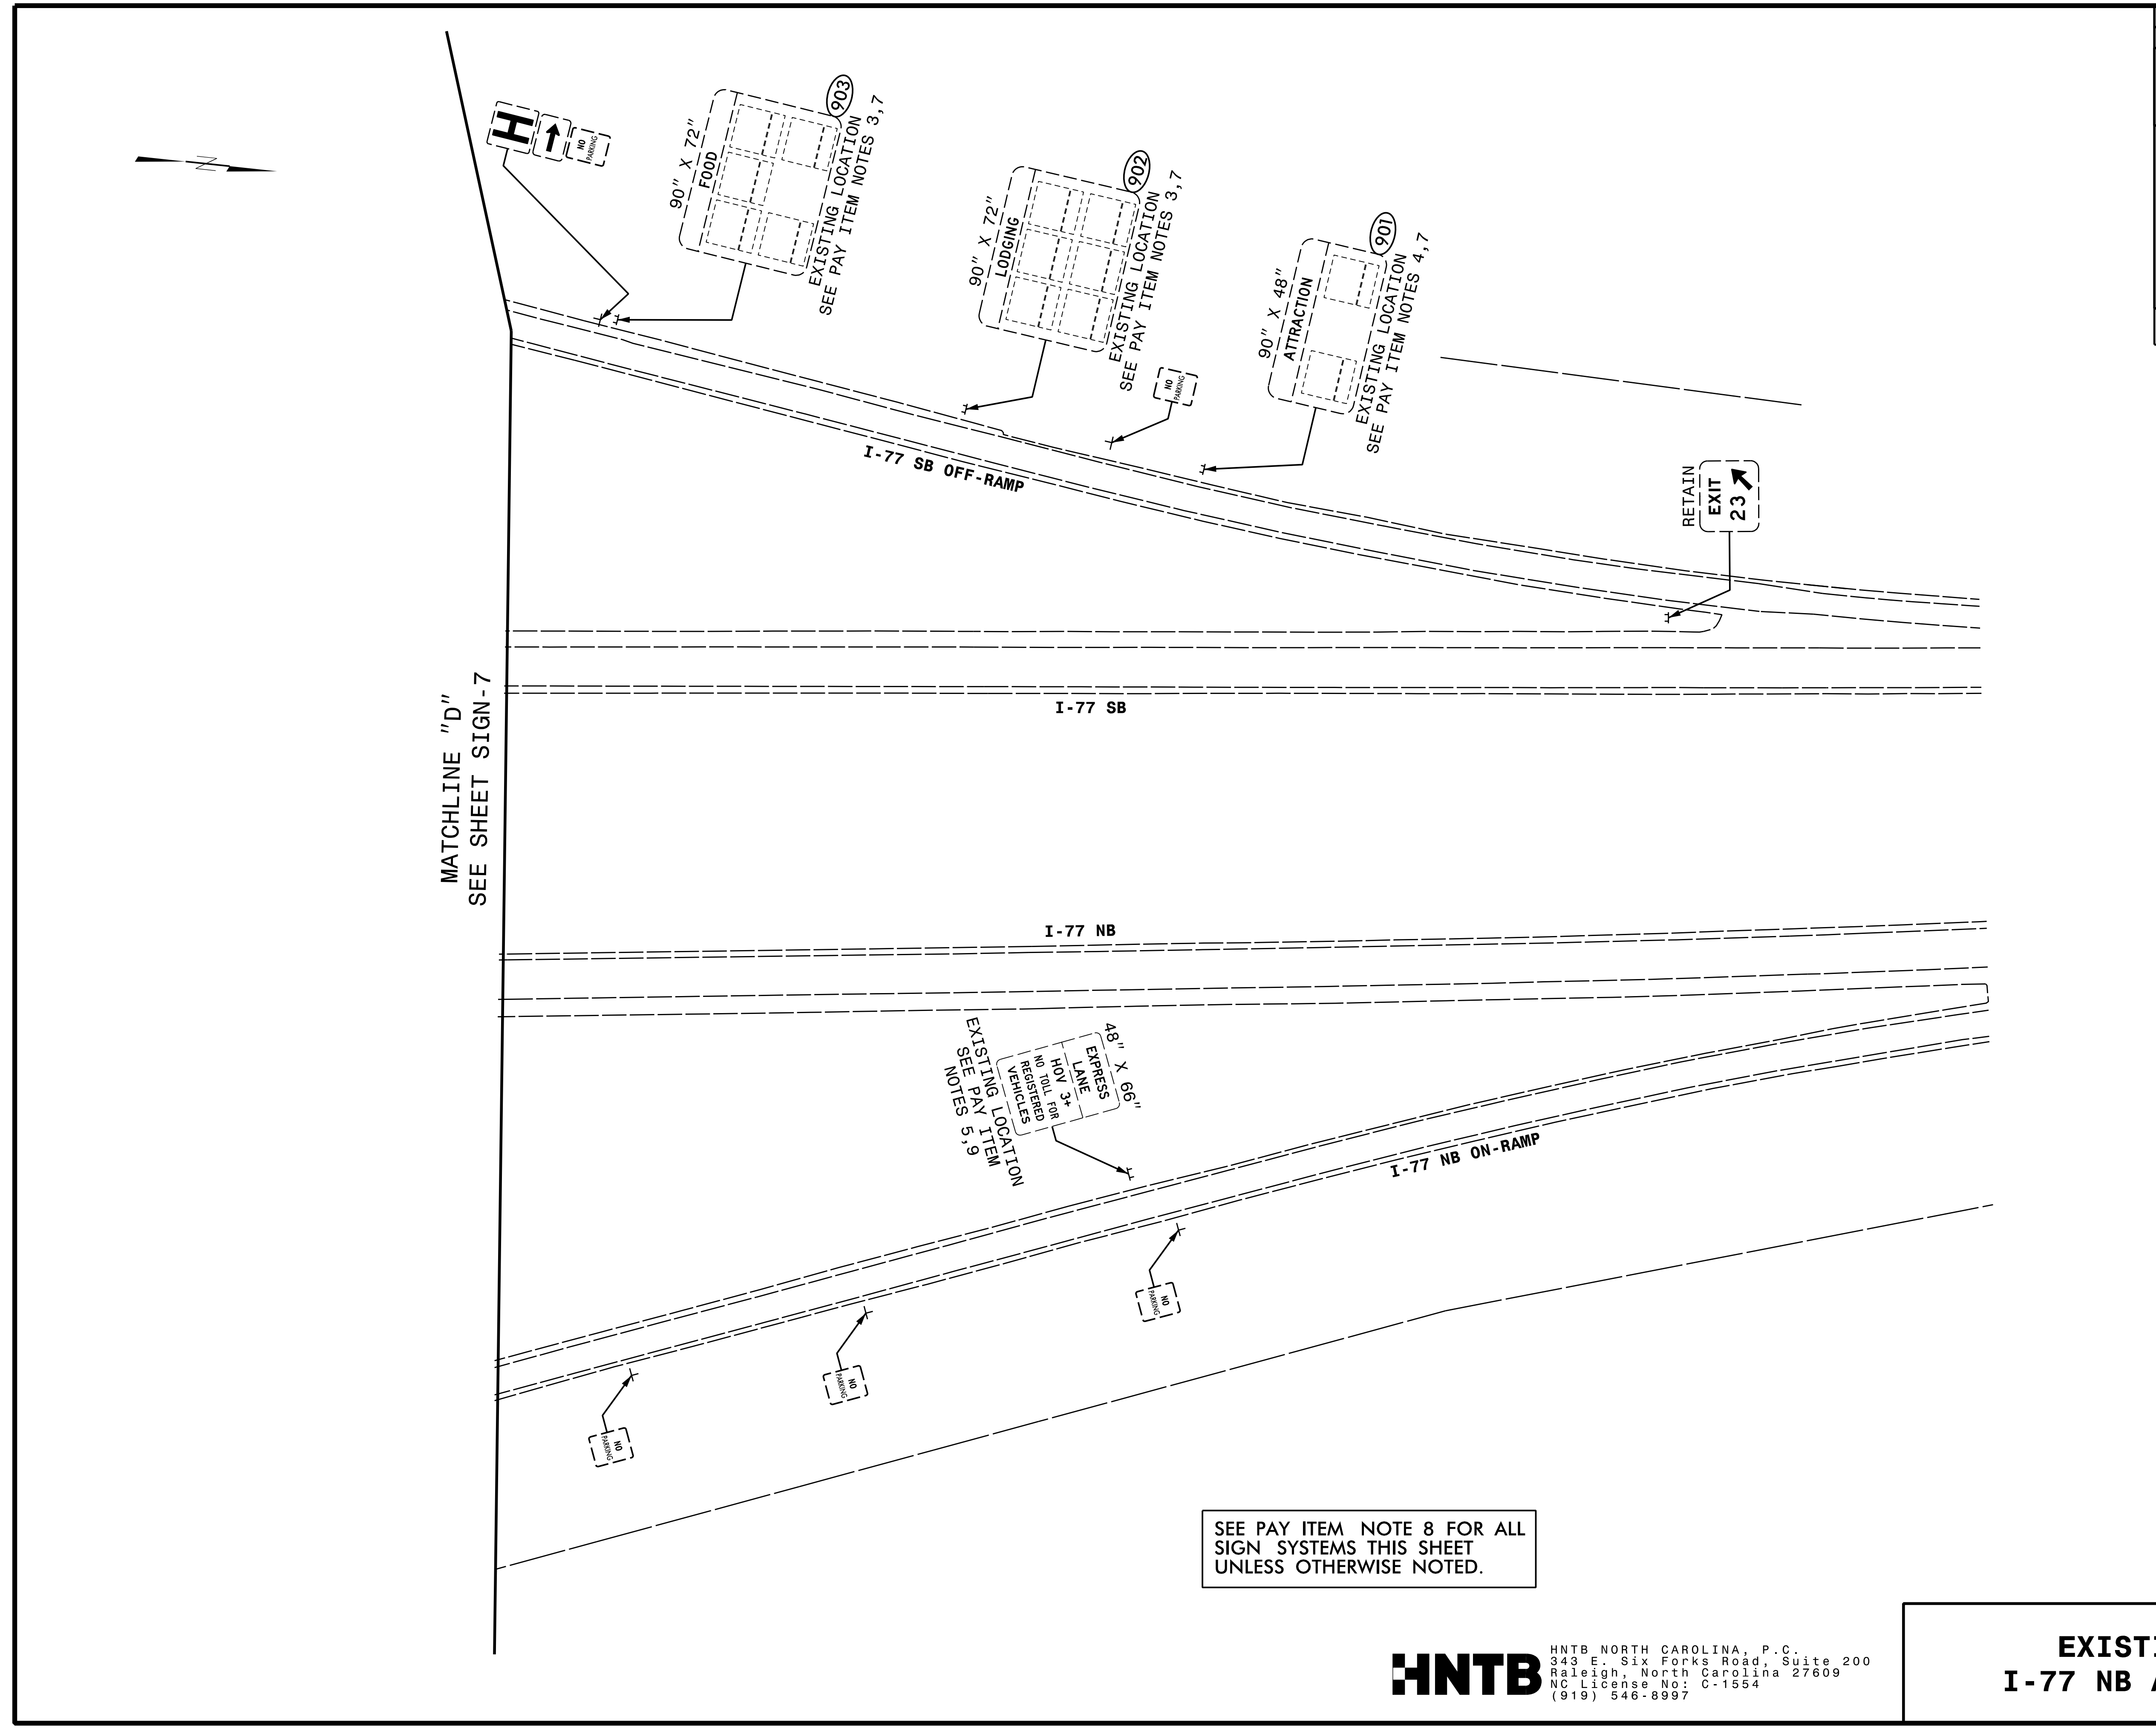


TIP NO. I-5714 /U-5114	SHEET NO. SIGN-9
APPROVED: <i>Charles A. Johnson, III</i> <small>5941965B47F54A6</small>	
DATE: 4/23/2018	
SEAL	
	
DOCUMENT NOT CONSIDERED FINAL UNLESS ALL SIGNATURES COMPLETED	



SEE PAY ITEM NOTE 8 FOR ALL SIGN SYSTEMS THIS SHEET UNLESS OTHERWISE NOTED.

**HNTB**  
 HNTB NORTH CAROLINA, P.C.  
 343 E. Six Forks Road, Suite 200  
 Raleigh, North Carolina 27609  
 NC License No: C-1554  
 (919) 546-8997

**EXISTING SIGNS  
I-77 NB AND SB RAMPS**