
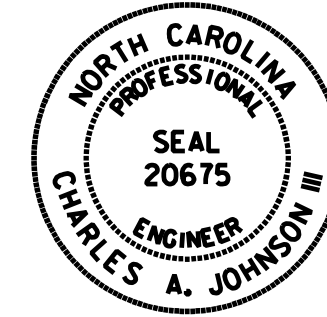
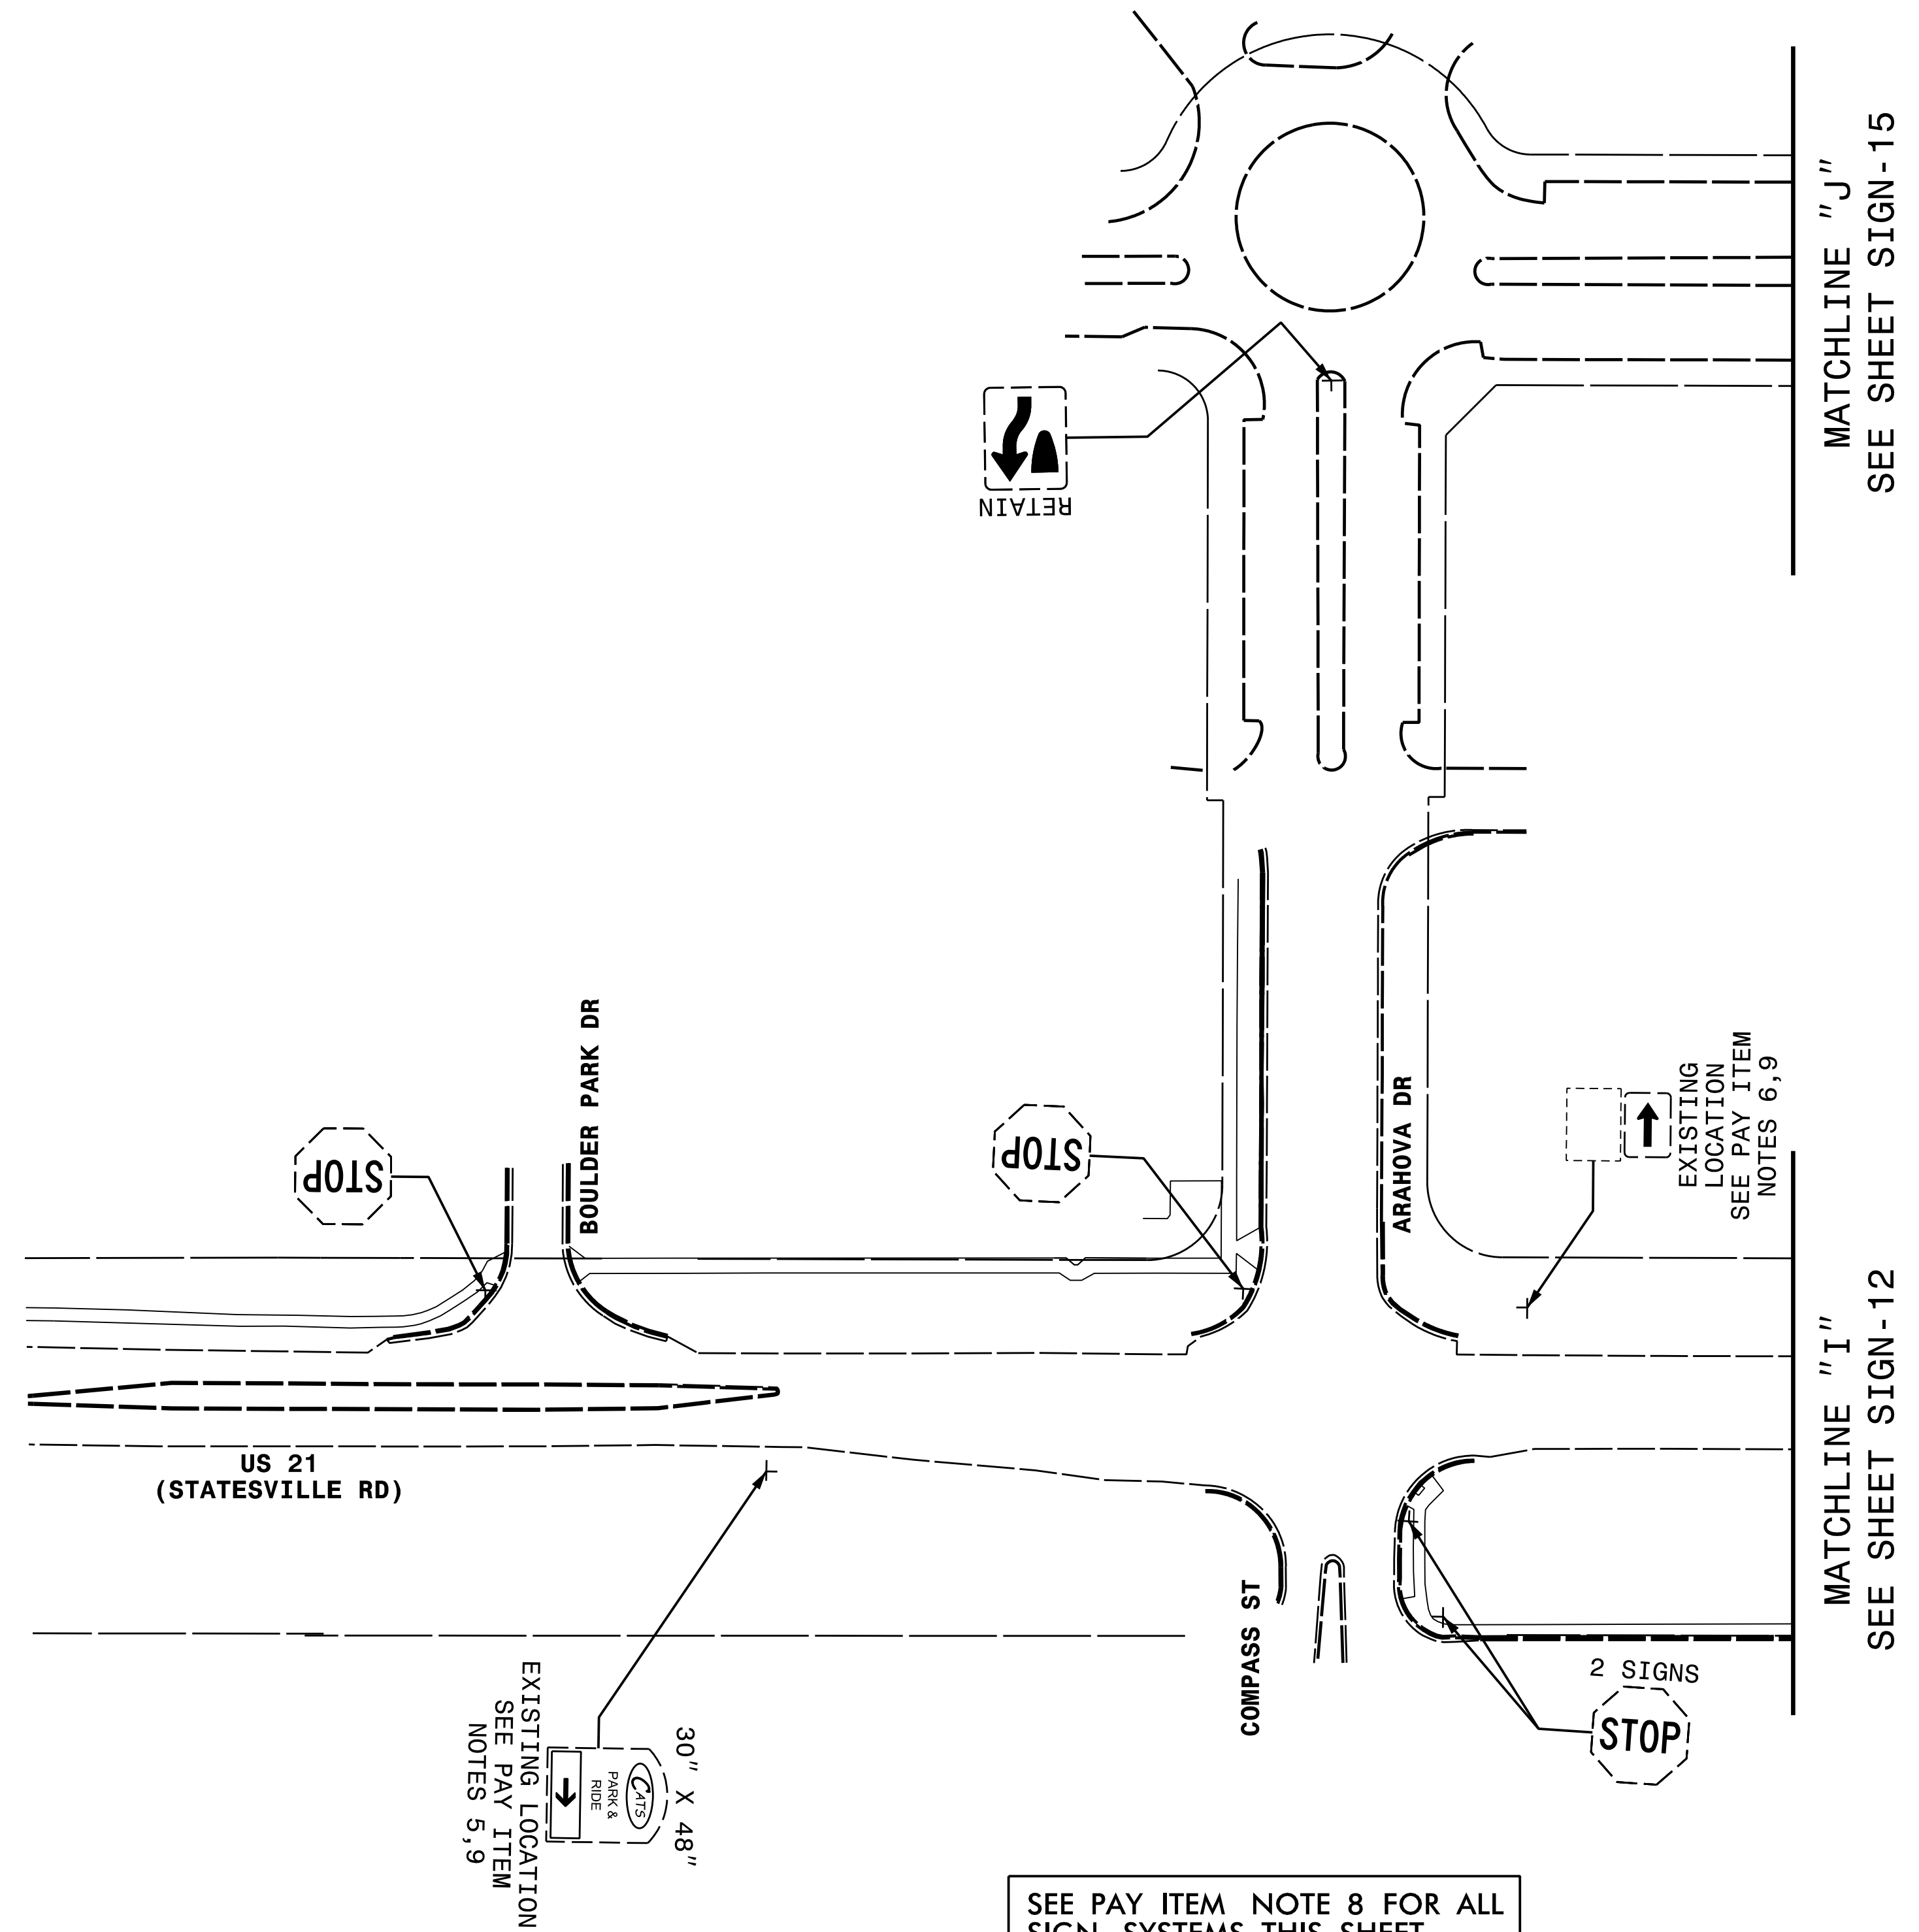


TIP NO. I-5714 /U-5114	SHEET NO. SIGN-13
APPROVED: <i>Charles A. Johnson, III</i> <small>DocuSigned by: Charles A. Johnson, III 59A1565B47F54A6</small>	
DATE: 4/23/2018	
SEAL	
	
DOCUMENT NOT CONSIDERED FINAL UNLESS ALL SIGNATURES COMPLETED	

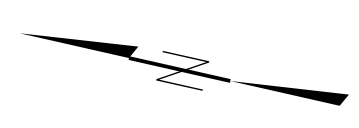

SEE PAY ITEM NOTE 8 FOR ALL SIGN SYSTEMS THIS SHEET UNLESS OTHERWISE NOTED.

HNTB
 HNTB NORTH CAROLINA, P.C.
 343 E. Six Forks Road, Suite 200
 Raleigh, North Carolina 27609
 NC License No: C-1554
 (919) 546-8997

**EXISTING SIGNS
 US 21 (STATESVILLE RD) AND
 COMPASS ST**