
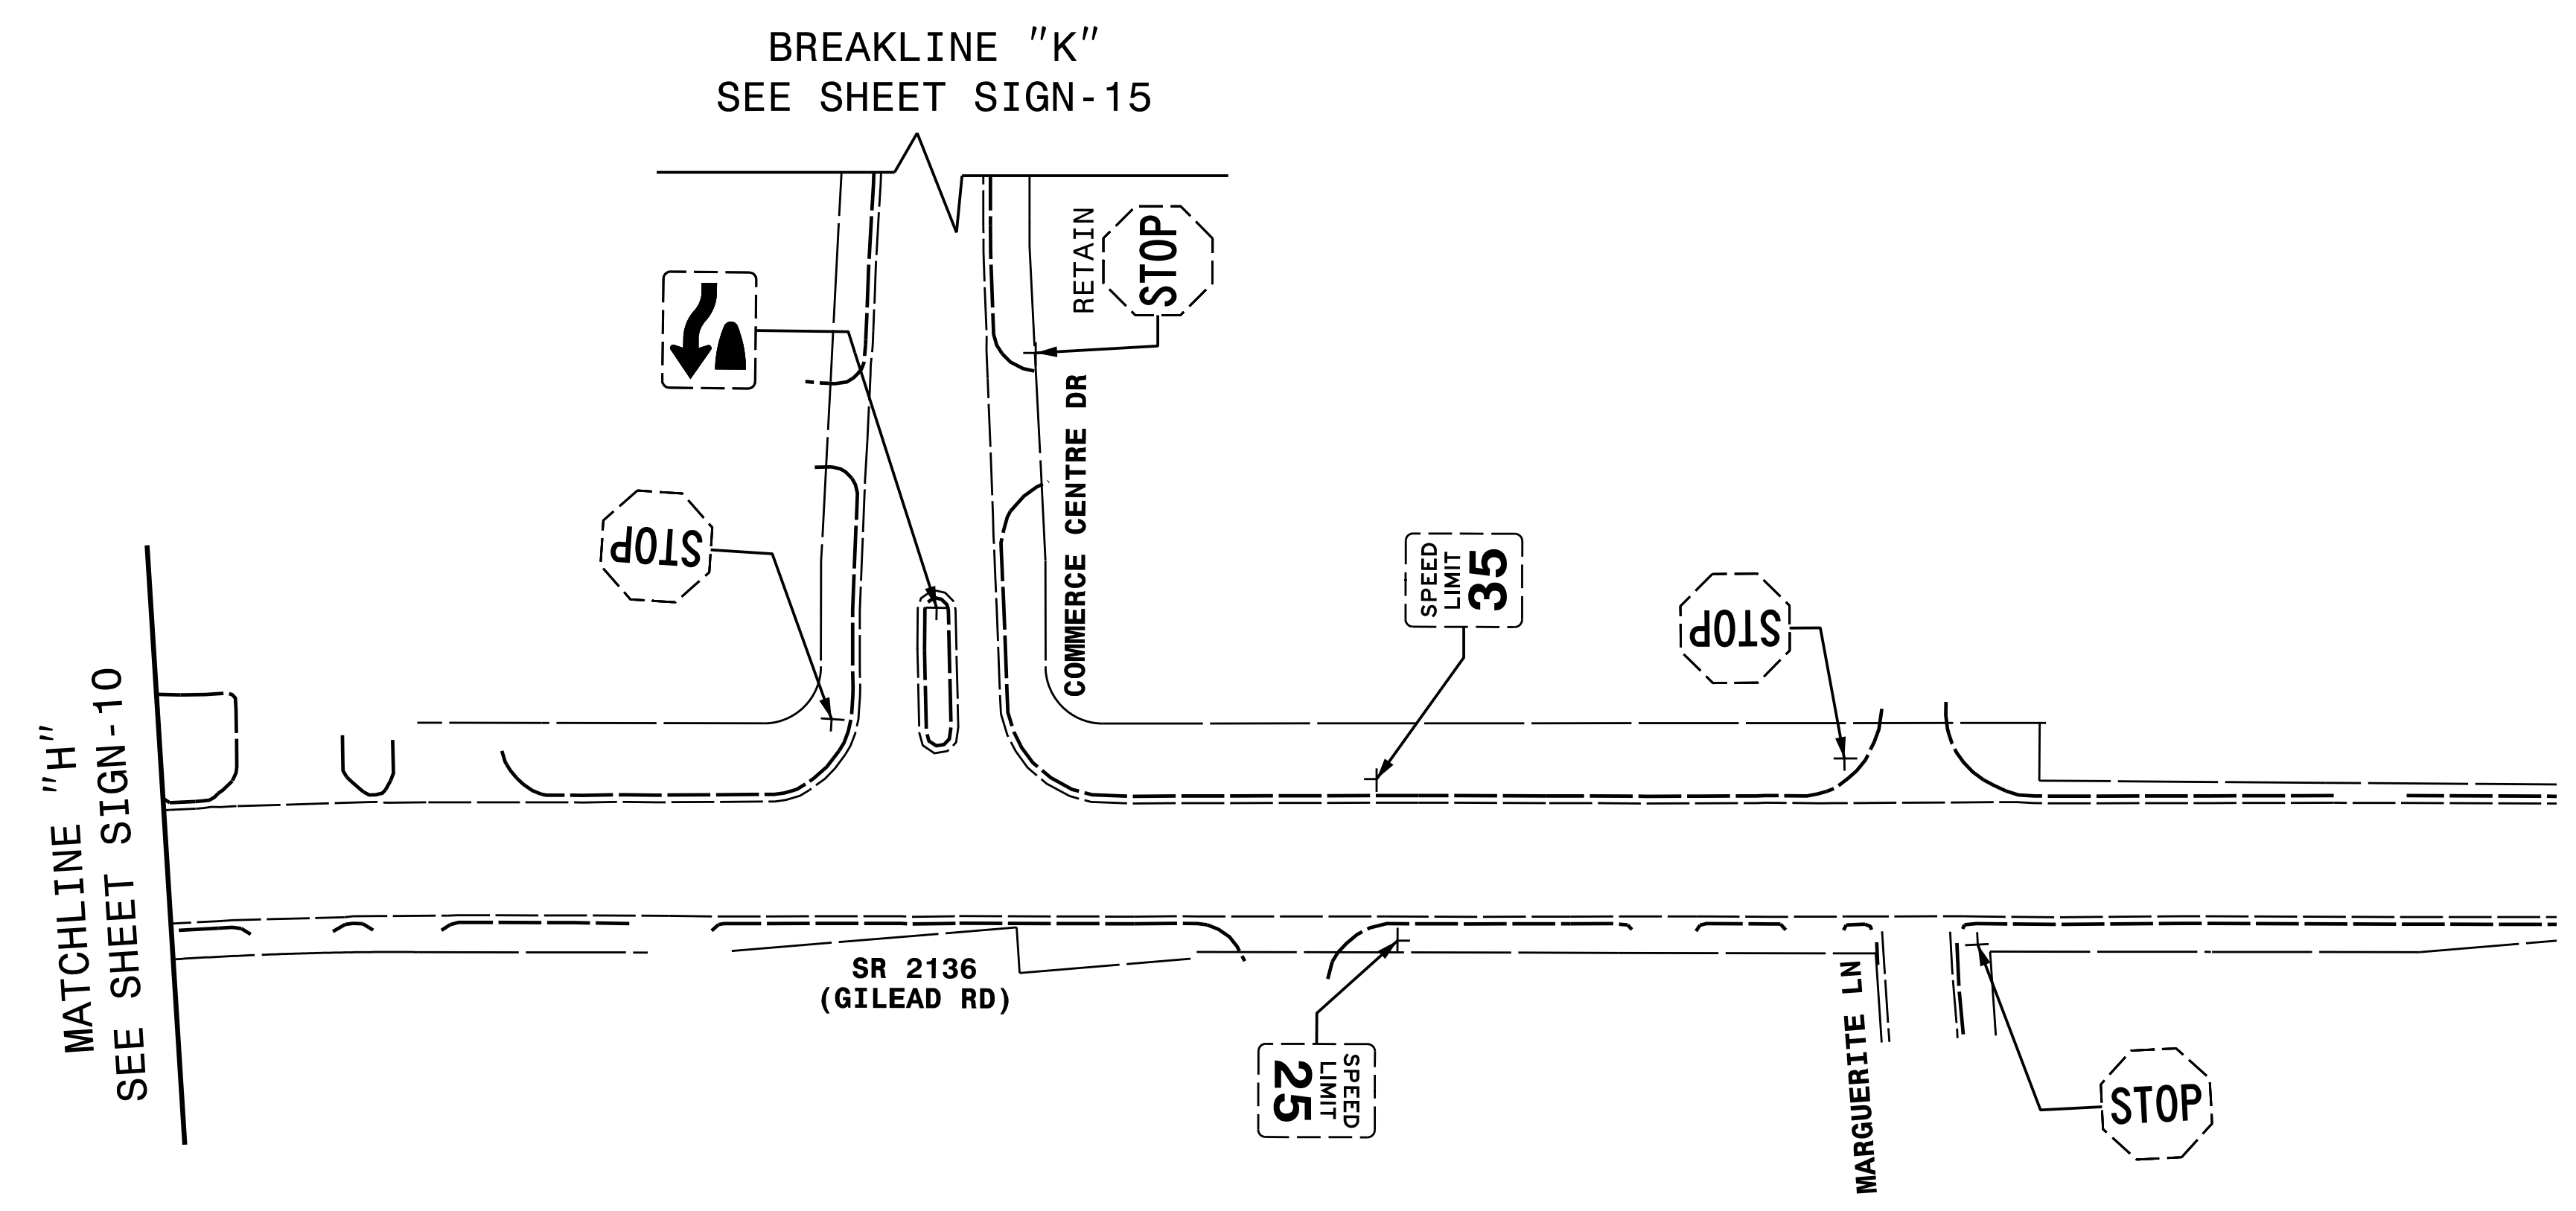


TIP NO. I-5714 /U-5114	SHEET NO. SIGN-14
APPROVED: <i>Charles A. Johnson, III</i> <small>59A1965B47F54A6</small>	
DATE: 4/23/2018	
SEAL	
	
DOCUMENT NOT CONSIDERED FINAL UNLESS ALL SIGNATURES COMPLETED	



SEE PAY ITEM NOTE 8 FOR ALL
SIGN SYSTEMS THIS SHEET
UNLESS OTHERWISE NOTED.