
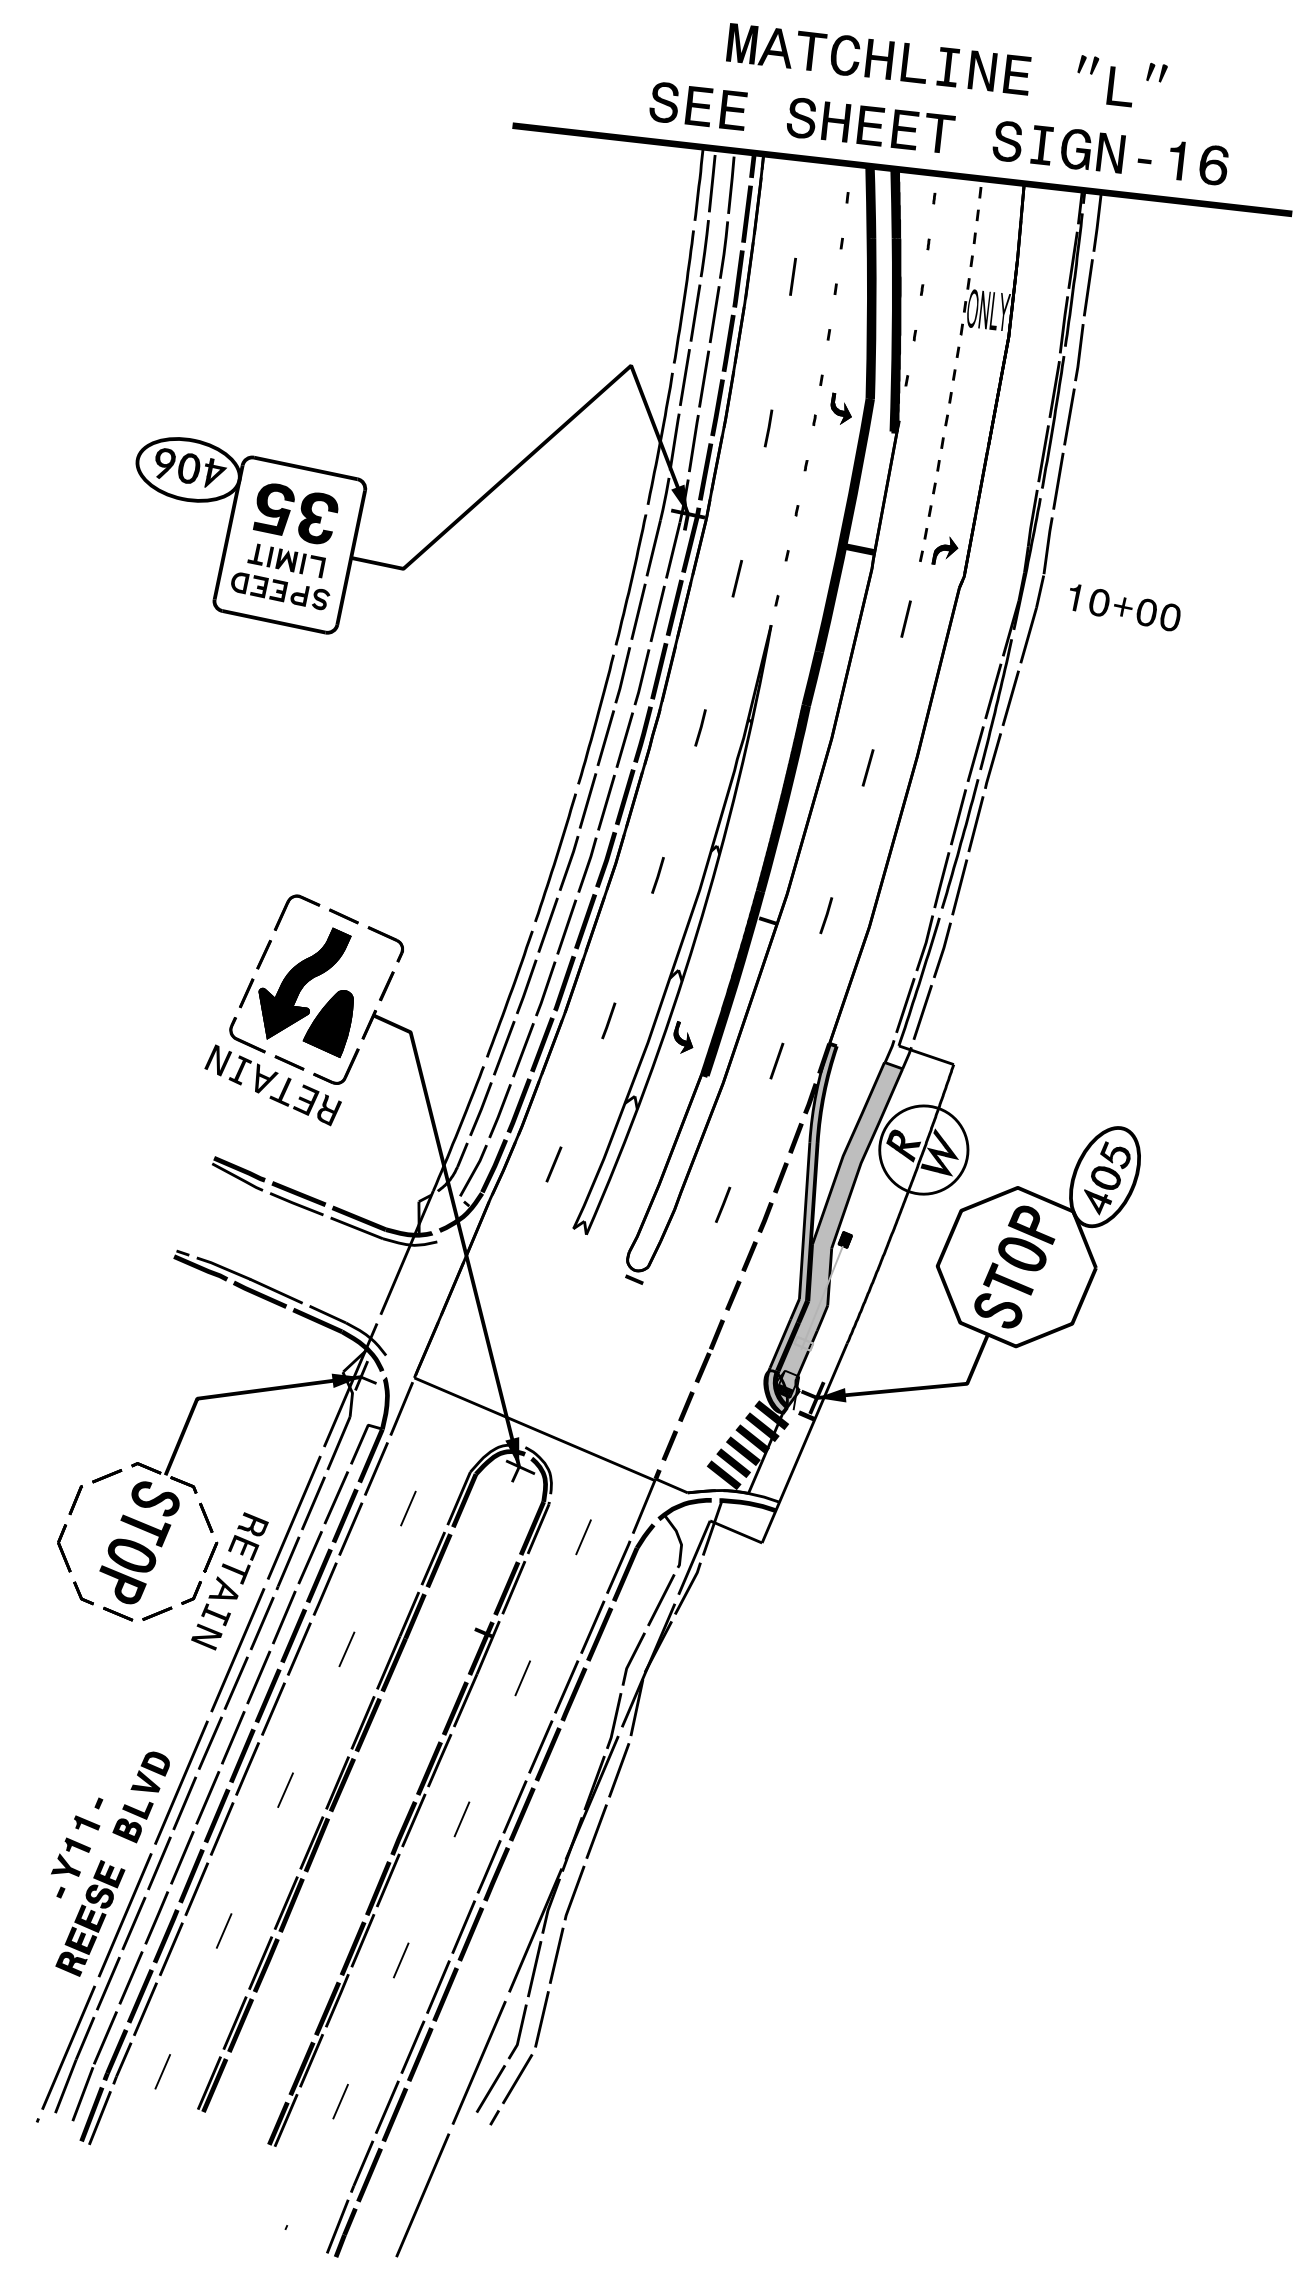
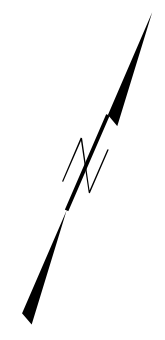


TIP NO. I-5714 /U-5114	SHEET NO. SIGN-17
APPROVED: <u>Charles A. Johnson, III</u> <small>DocuSigned by: 59A1585B47F54A6</small>	
DATE: 4/23/2018	
SEAL	
	
DOCUMENT NOT CONSIDERED FINAL UNLESS ALL SIGNATURES COMPLETED	



HNTB
 HNTB NORTH CAROLINA, P.C.
 343 E. Six Forks Road, Suite 200
 Raleigh, North Carolina 27609
 NC License No: C-1554
 (919) 546-8997

FINAL SIGNING
-Y11- STA. 7+00 TO 11+00