
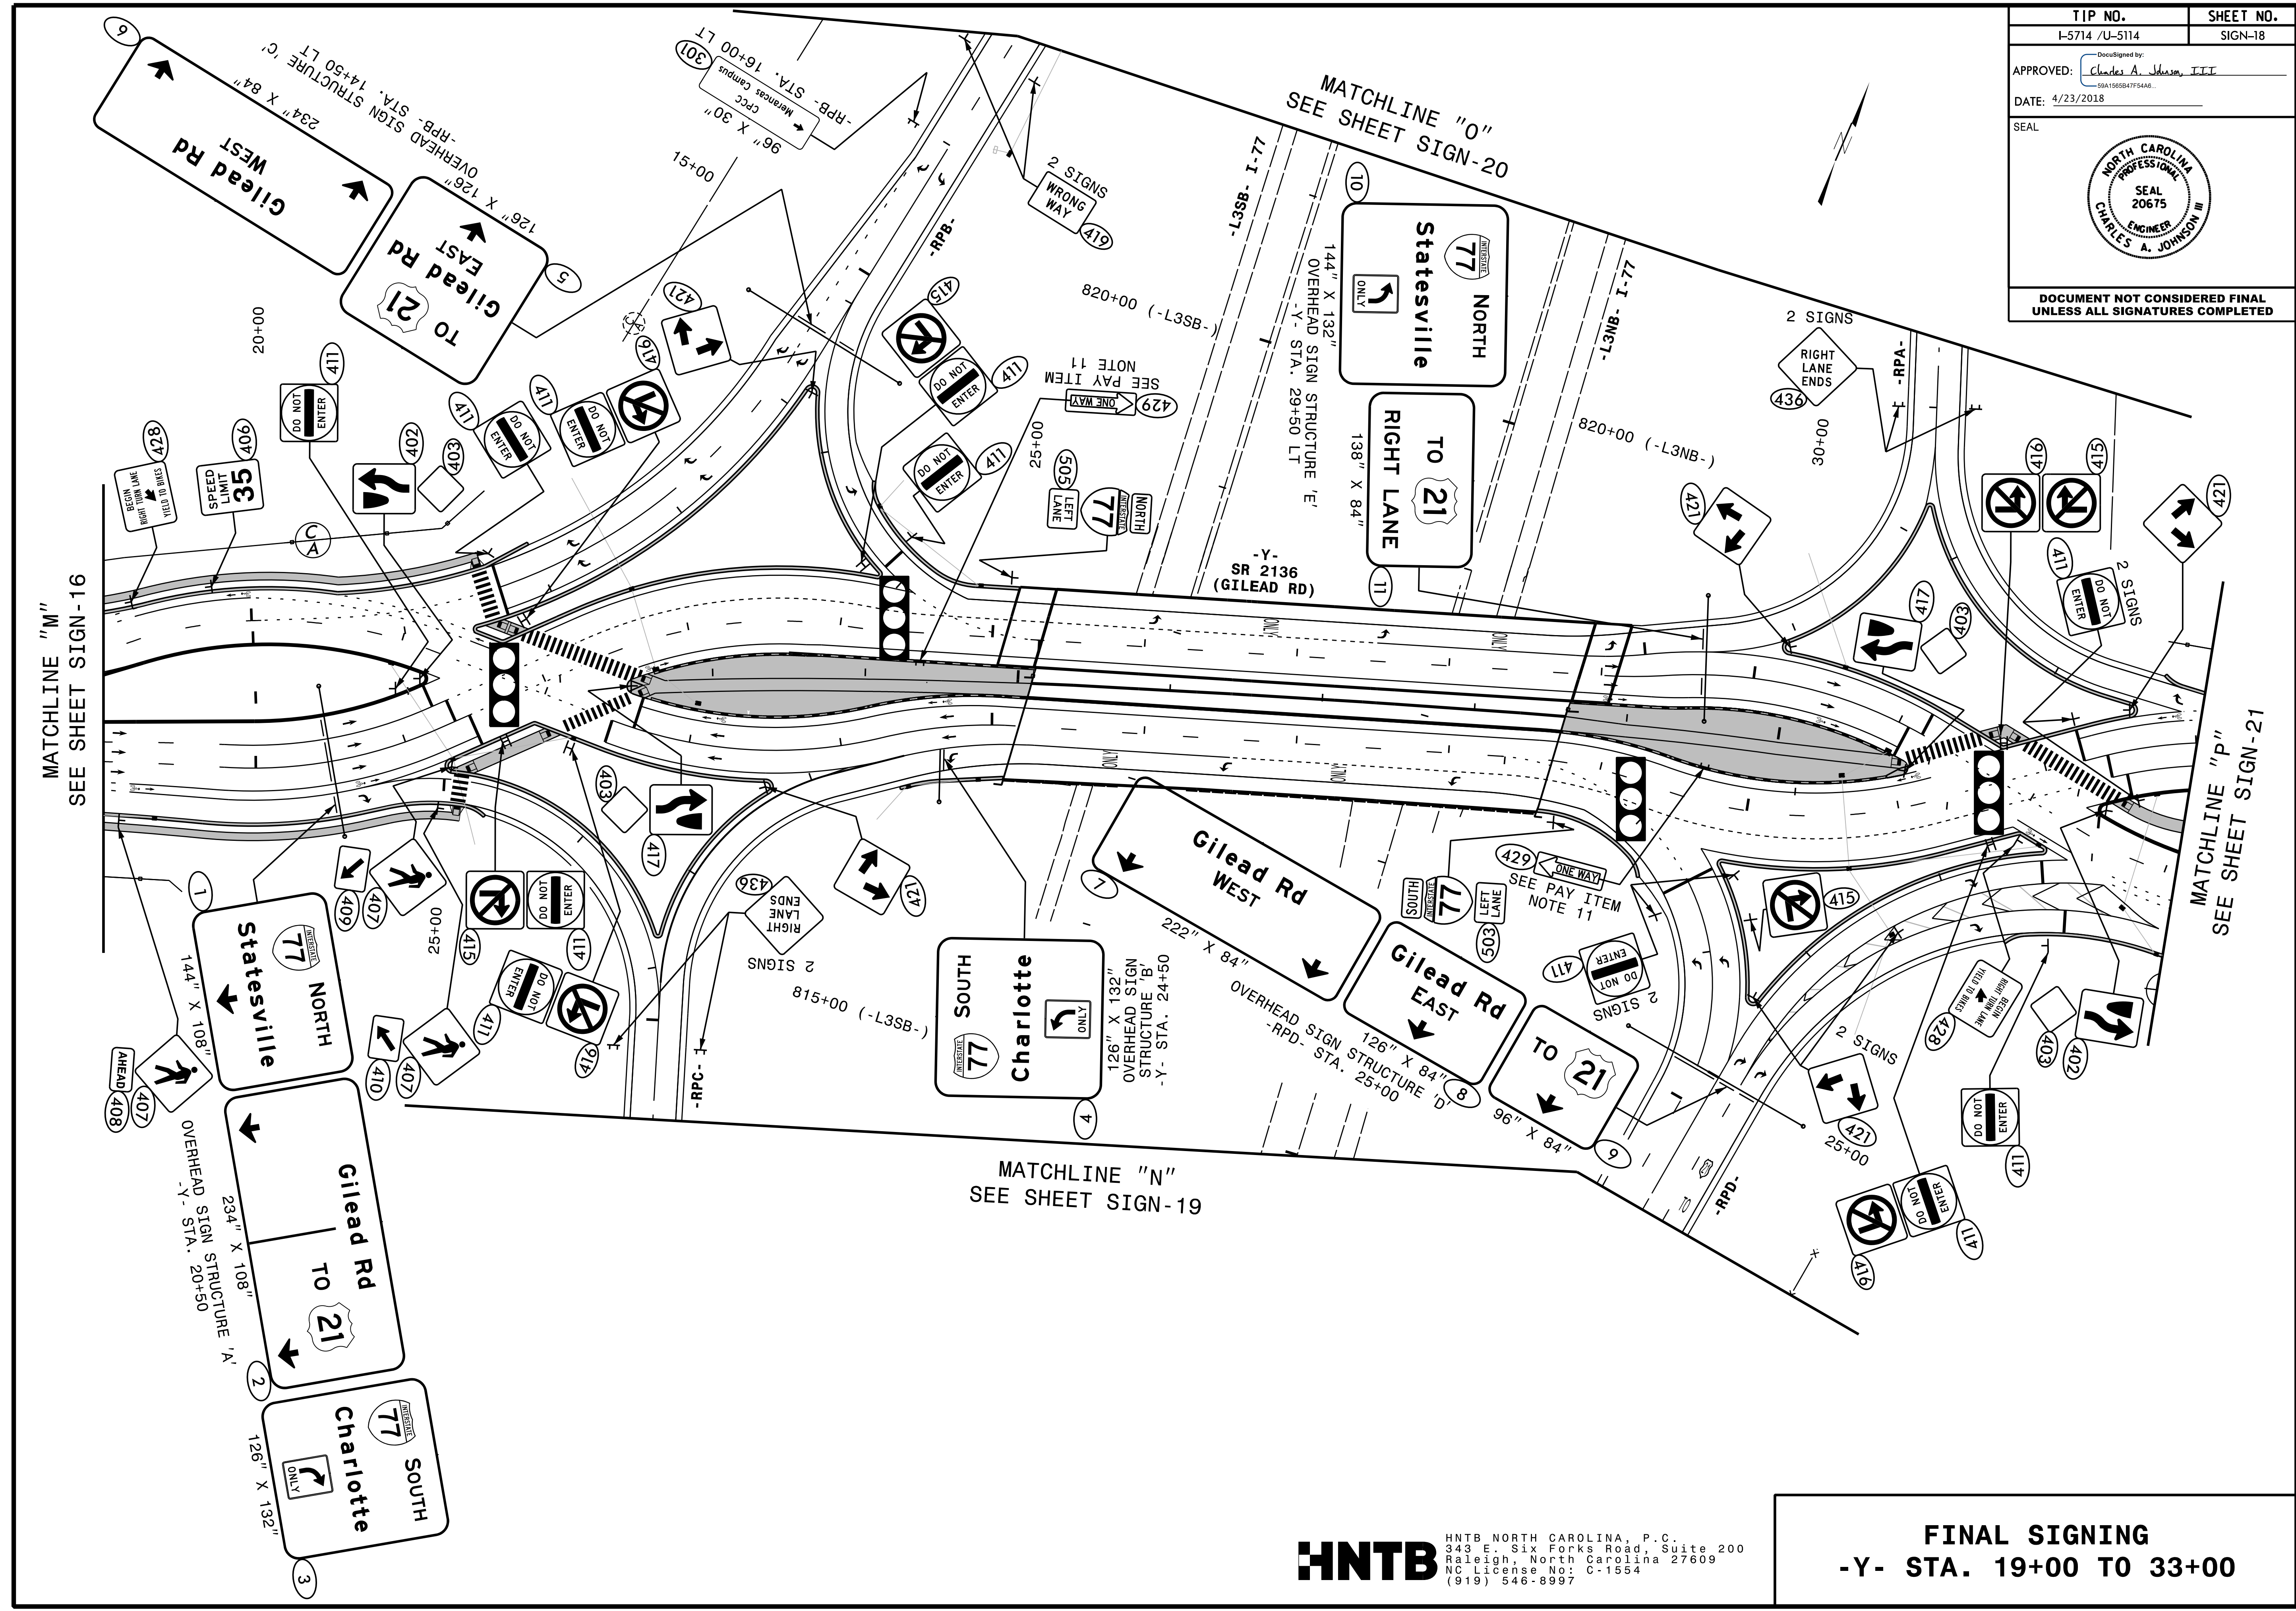


TIP NO. I-5714 /U-5114	SHEET NO. SIGN-18
APPROVED: <i>Charles A. Johnson, III</i> DATE: 4/23/2018	
SEAL 	
DOCUMENT NOT CONSIDERED FINAL UNLESS ALL SIGNATURES COMPLETED	



**HNTB**  
 HNTB NORTH CAROLINA, P.C.  
 343 E. Six Forks Road, Suite 200  
 Raleigh, North Carolina 27609  
 NC License No: C-1554  
 (919) 546-8997

**FINAL SIGNING**  
 -Y- STA. 19+00 TO 33+00