
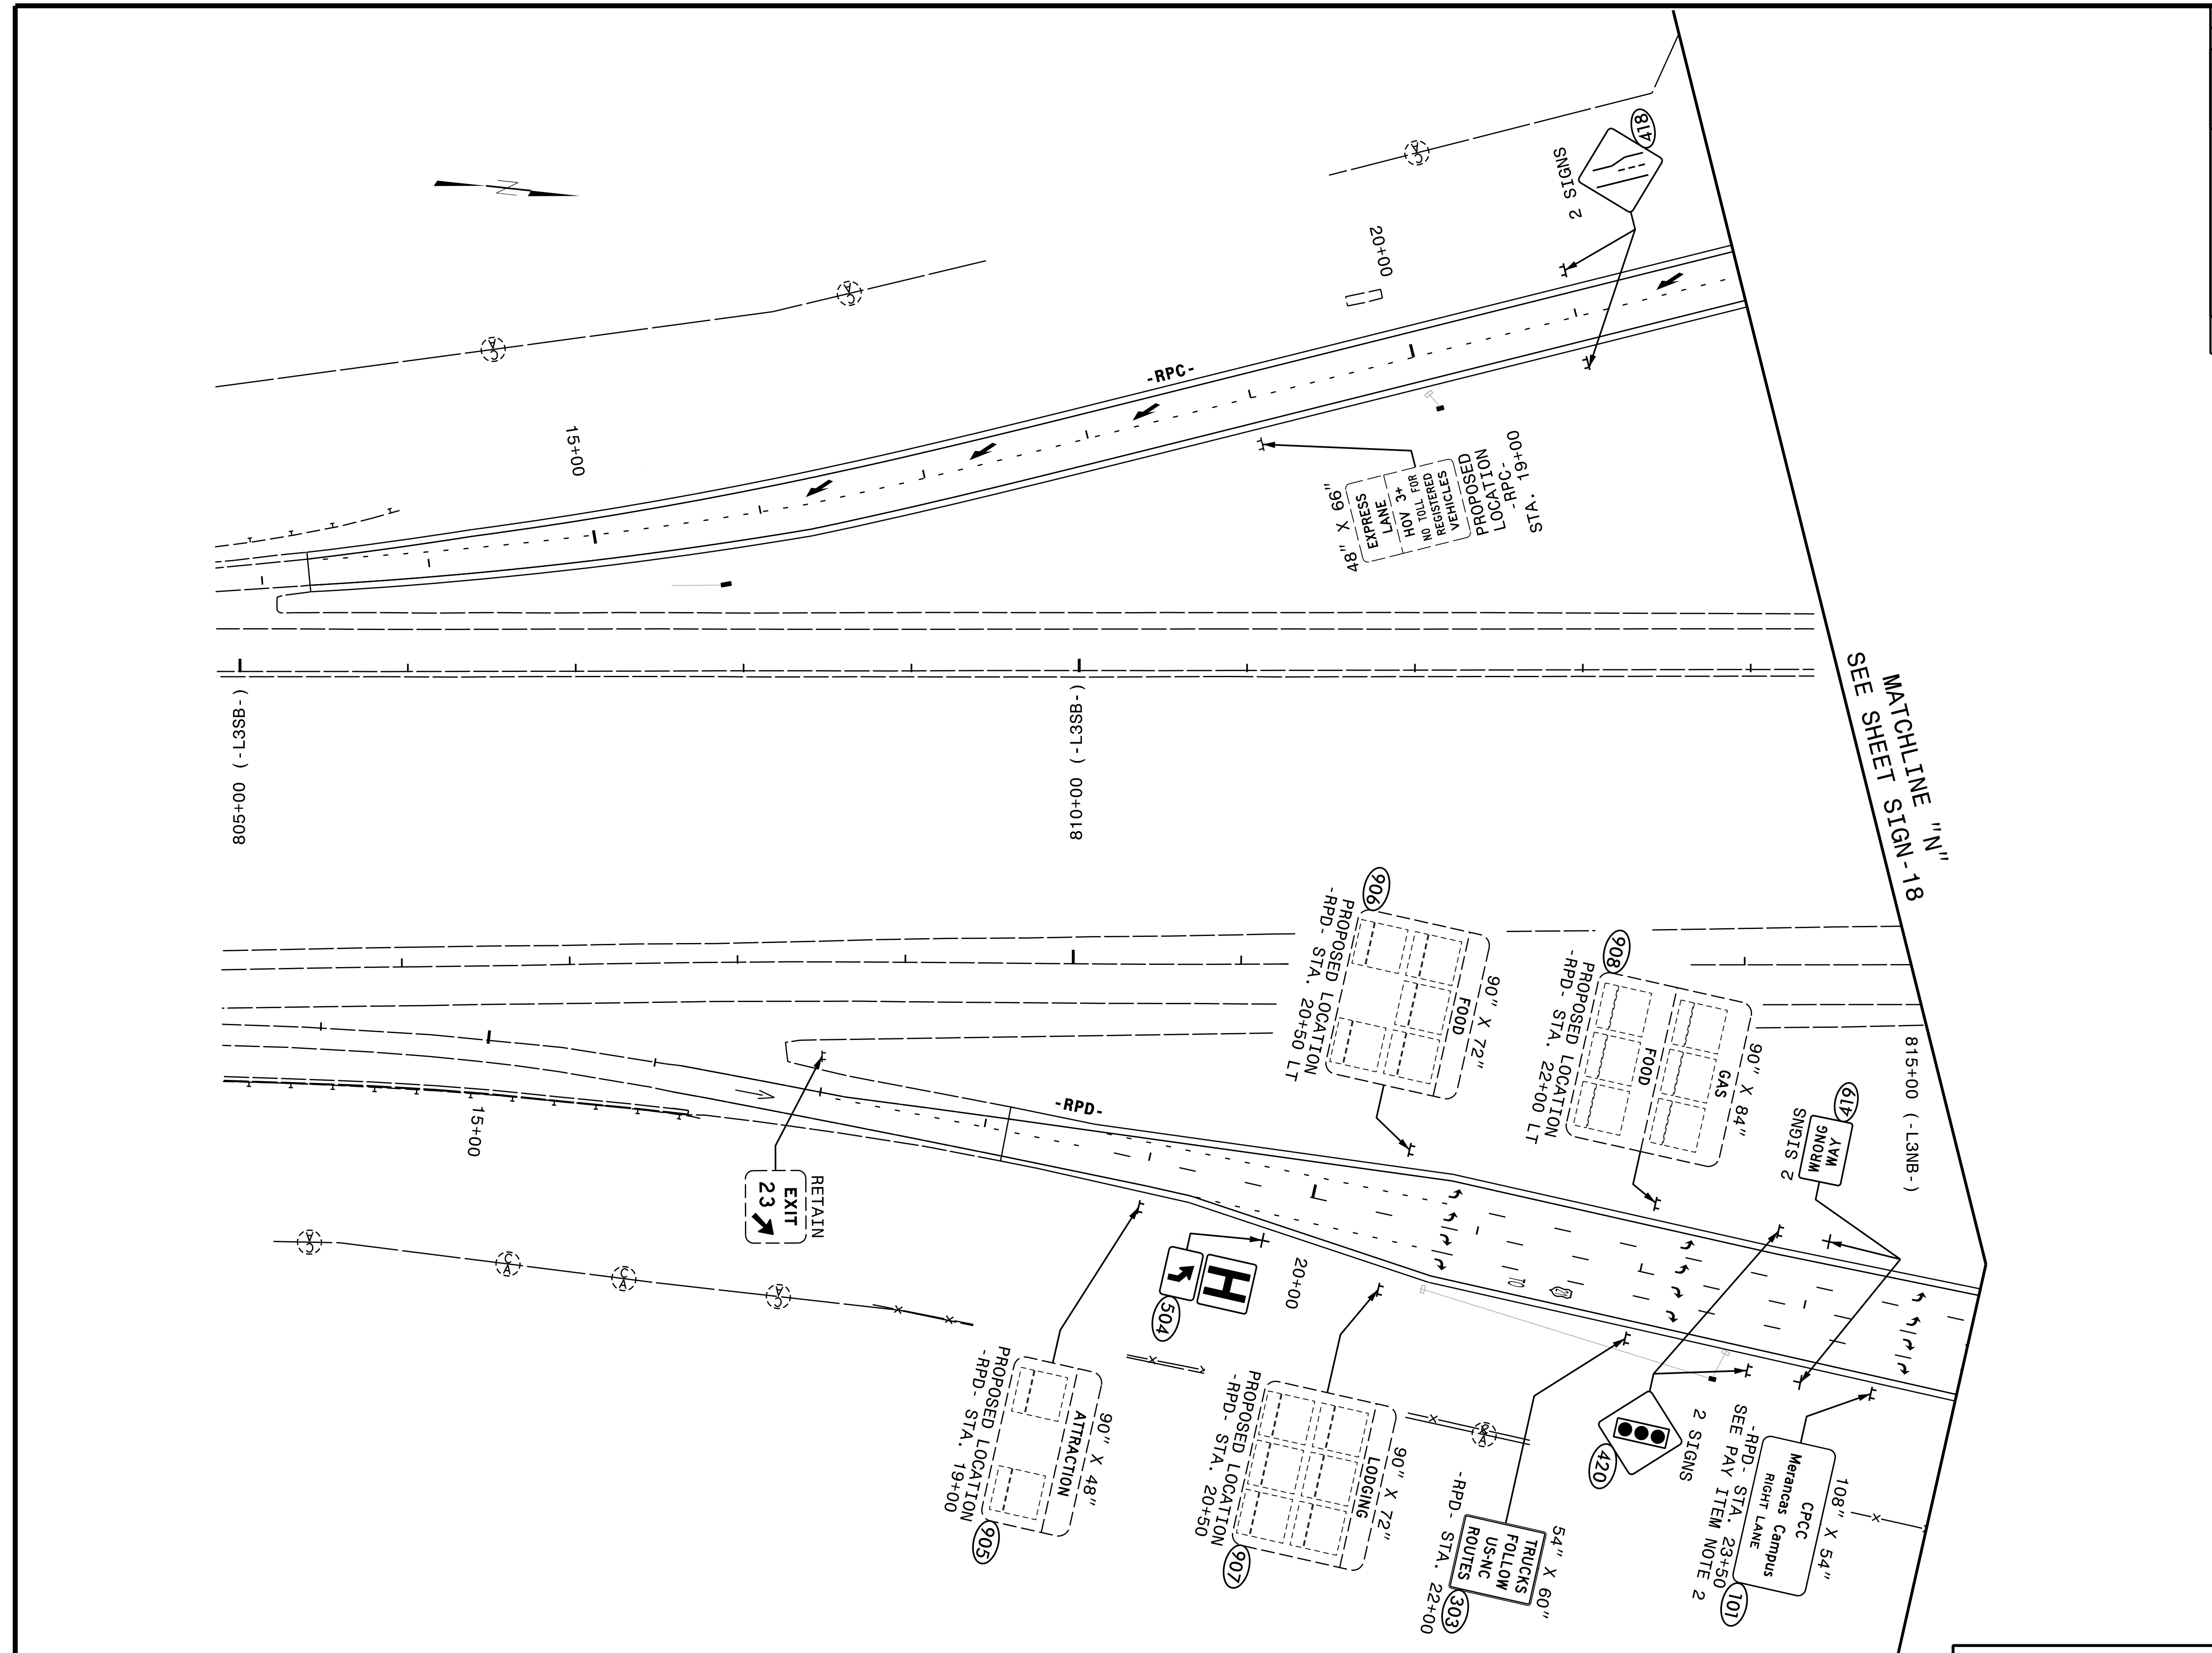


TIP NO. I-5714 /U-5114	SHEET NO. SIGN-19
APPROVED: <i>Charles A. Johnson, III</i> <small>DocuSigned by: 98A1968B47F54A6</small>	
DATE: 4/23/2018	
SEAL	
	
DOCUMENT NOT CONSIDERED FINAL UNLESS ALL SIGNATURES COMPLETED	



FINAL SIGNING
-RPC- STA. 14+00 TO 22+00 AND
-RPD- STA. 15+00 TO 24+00

HNTB
HNTB NORTH CAROLINA, P.C.
343 E. Six Forks Road, Suite 200
Raleigh, North Carolina 27609
NC License No: C-1554
(919) 546-8997