
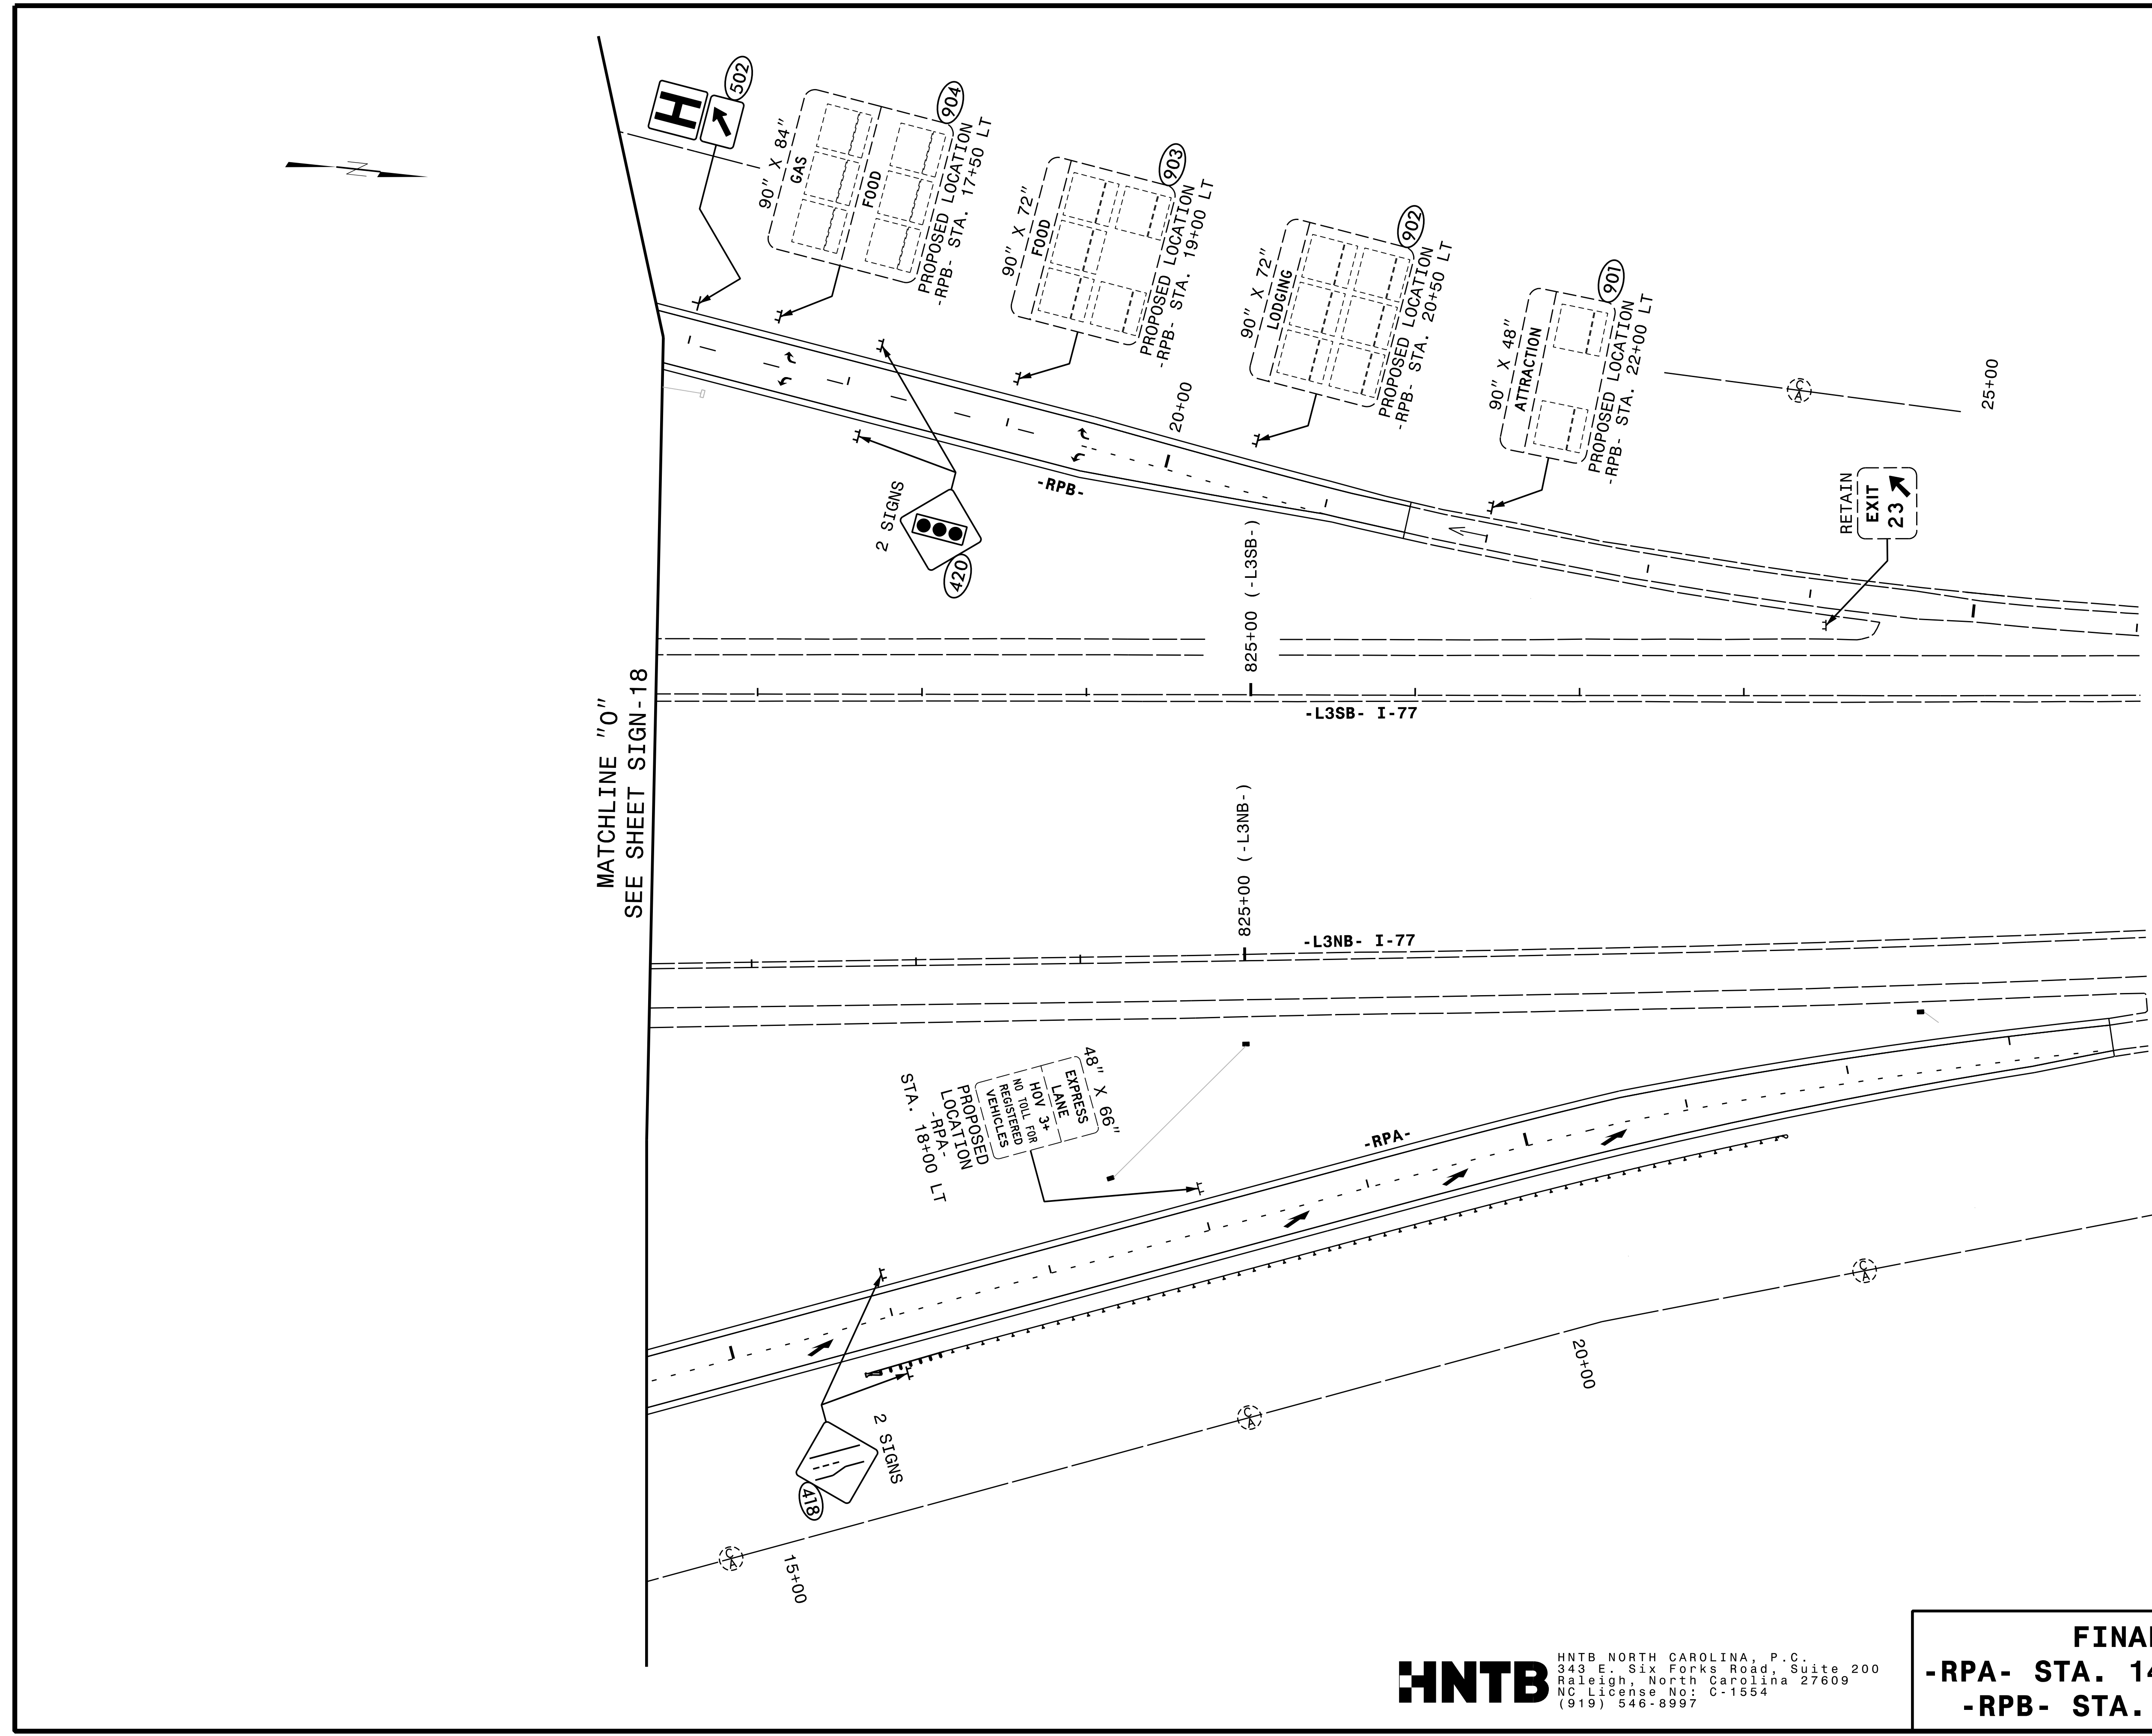


TIP NO. I-5714 /U-5114	SHEET NO. SIGN-20
APPROVED: <i>Charles A. Johnson, III</i> <small>DocuSigned by: 99A1965B47F54A6</small>	
DATE: 4/23/2018	
SEAL 	
DOCUMENT NOT CONSIDERED FINAL UNLESS ALL SIGNATURES COMPLETED	



HNTB
 HNTB NORTH CAROLINA, P.C.
 343 E. Six Forks Road, Suite 200
 Raleigh, North Carolina 27609
 NC License No: C-1554
 (919) 546-8997

FINAL SIGNING
-RPA- STA. 14+00 TO 24+00 AND
-RPB- STA. 16+85 TO 26+00