
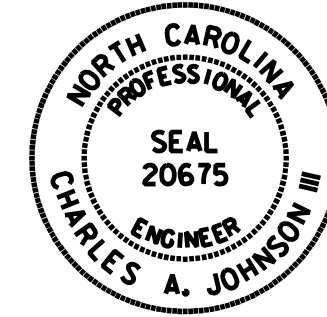


TIP NO. I-5714 /U-5114	SHEET NO. SIGN-22
APPROVED: <i>Charles A. Johnson, III</i> <small>59A1585B47F54A6</small>	
DATE: 4/23/2018	
SEAL	
	
DOCUMENT NOT CONSIDERED FINAL UNLESS ALL SIGNATURES COMPLETED	

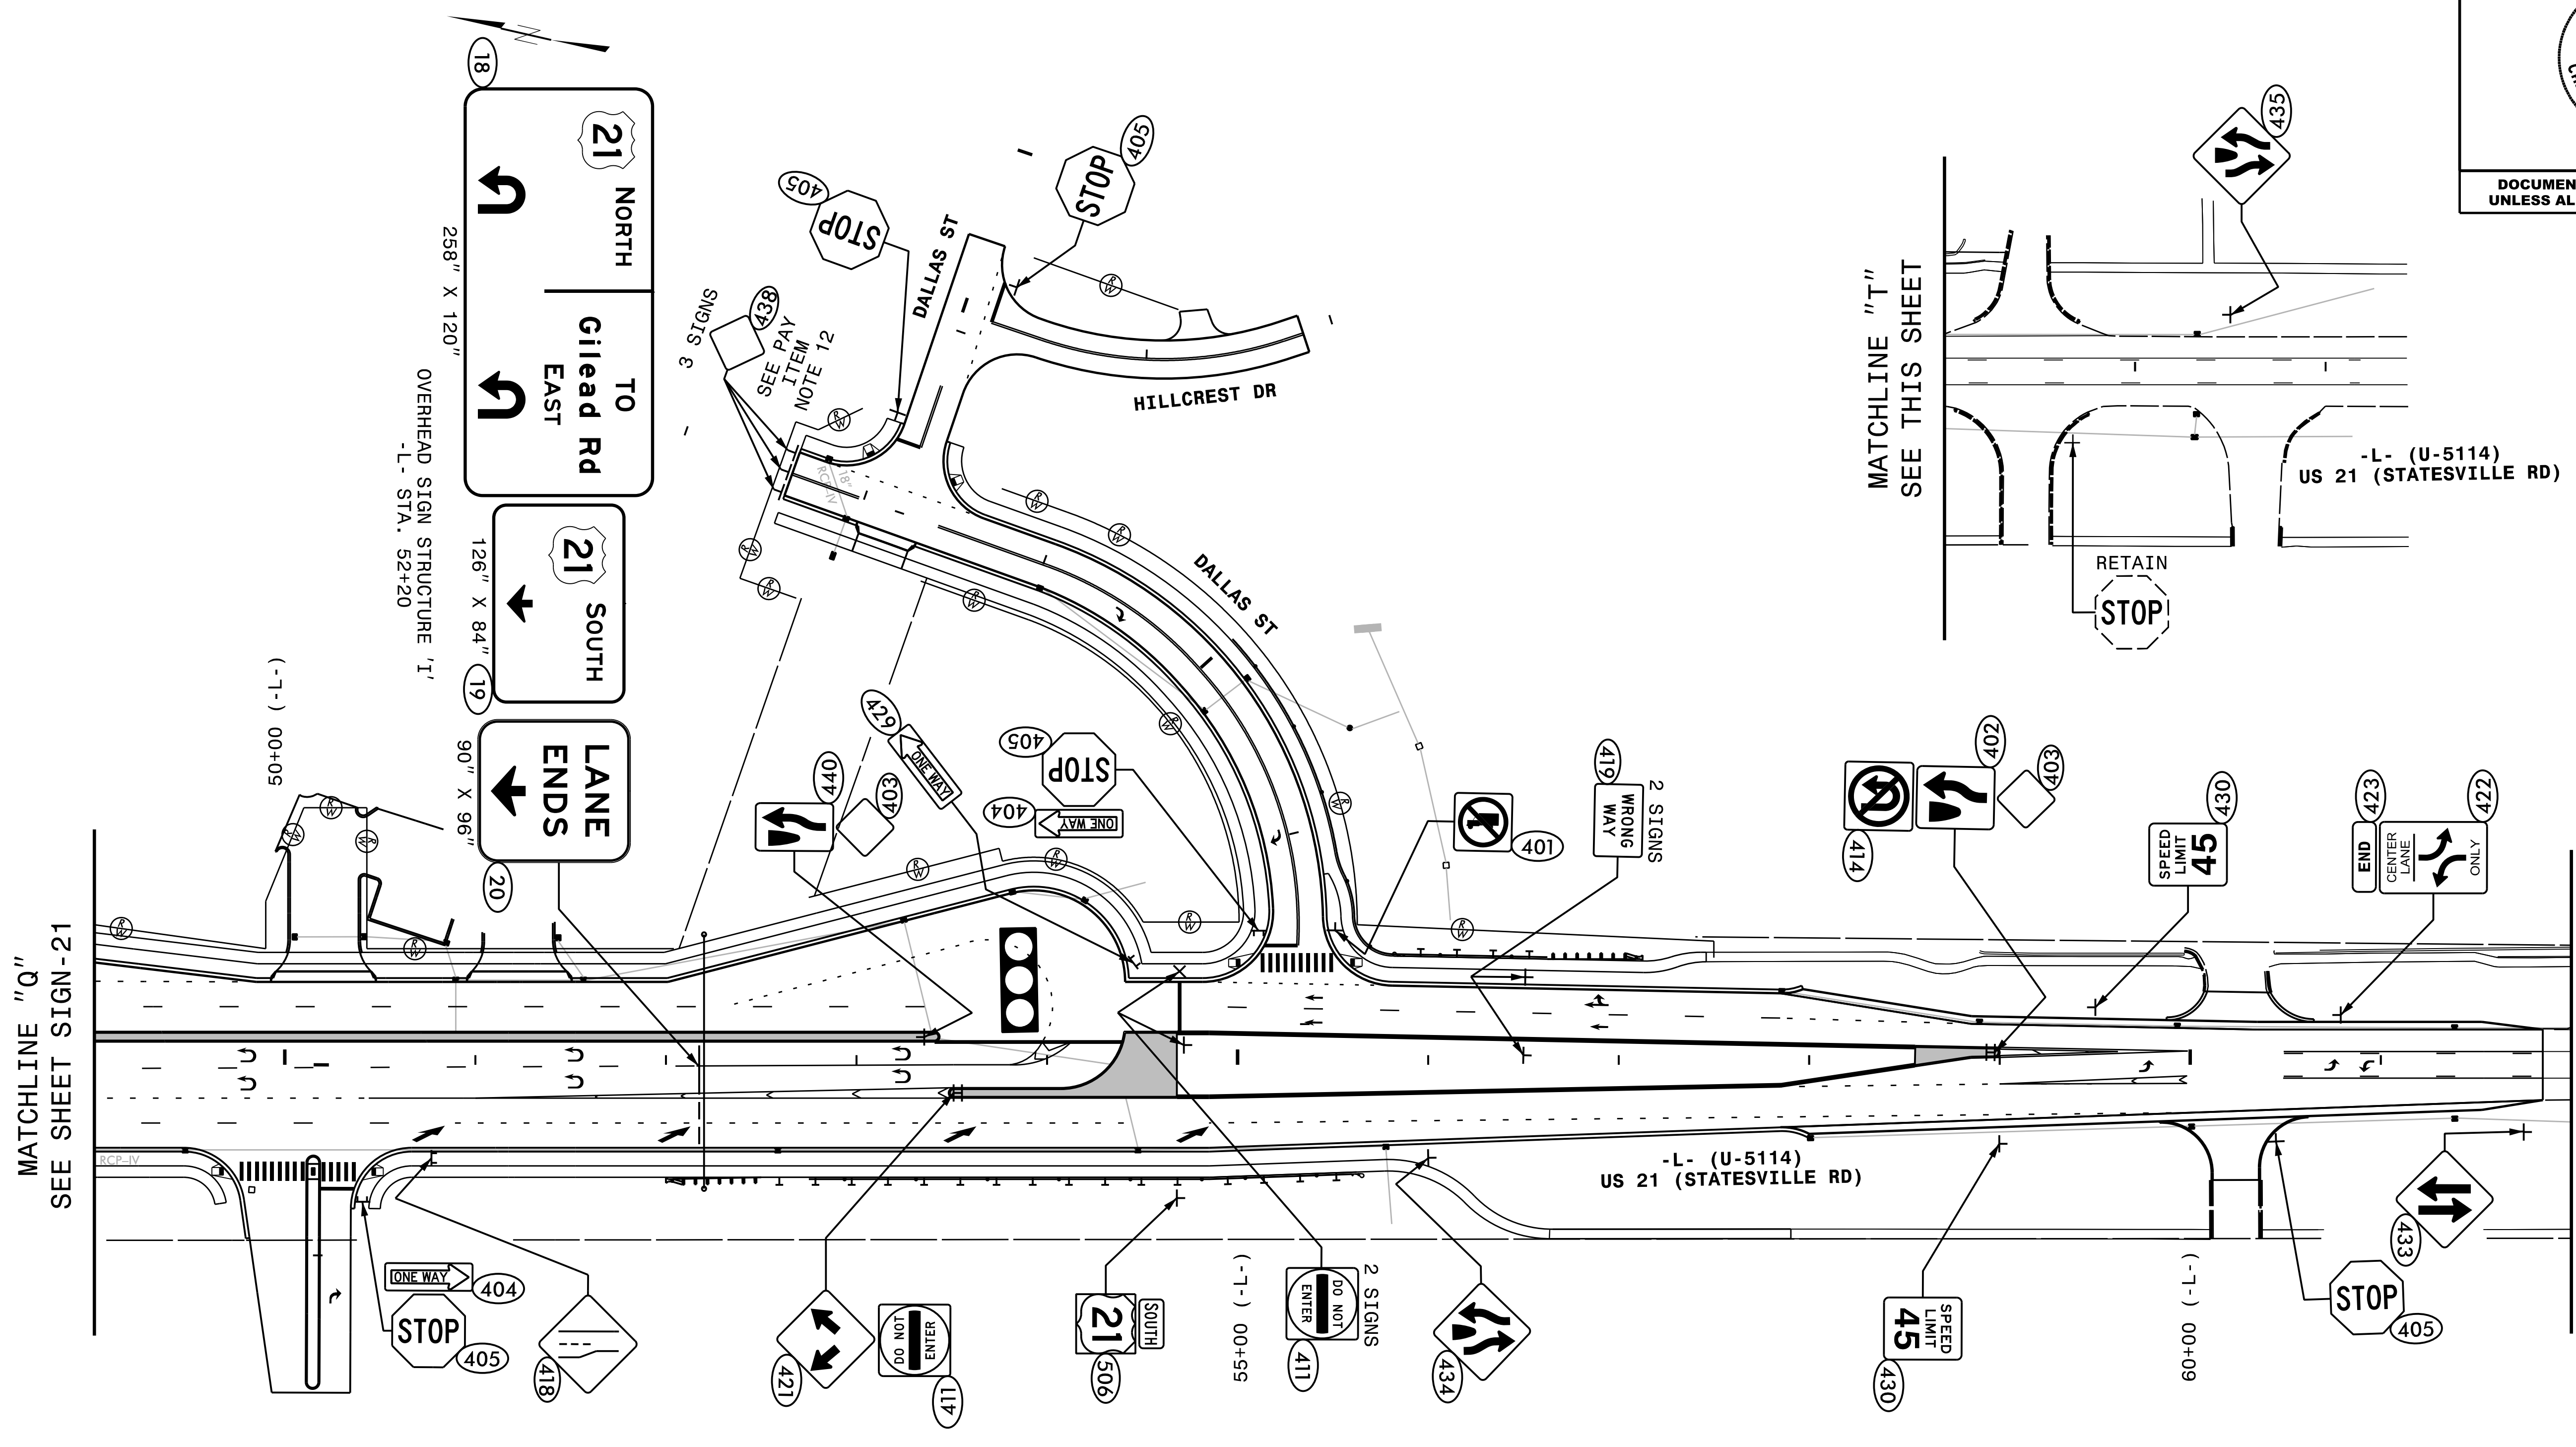

MATCHLINE "Q"  
SEE SHEET SIGN-21

MATCHLINE "T"  
SEE THIS SHEET

MATCHLINE "T"  
SEE THIS SHEET

-L- (U-5114)  
US 21 (STATESVILLE RD)

RETAIN  
STOP

-L- (U-5114)  
US 21 (STATESVILLE RD)

(-L-) 00+09

(-L-) 00+59

(-L-) 00+05

OVERHEAD SIGN STRUCTURE "I"  
-L- STA. 52+20

258" X 120"

126" X 84"

90" X 96"

**HNTB**  
 HNTB NORTH CAROLINA, P.C.  
 343 E. Six Forks Road, Suite 200  
 Raleigh, North Carolina 27609  
 NC License No: C-1554  
 (919) 546-8997

**FINAL SIGNING**  
 -L- STA. 49+00 TO  
 65+00 (-L- U-5114)