
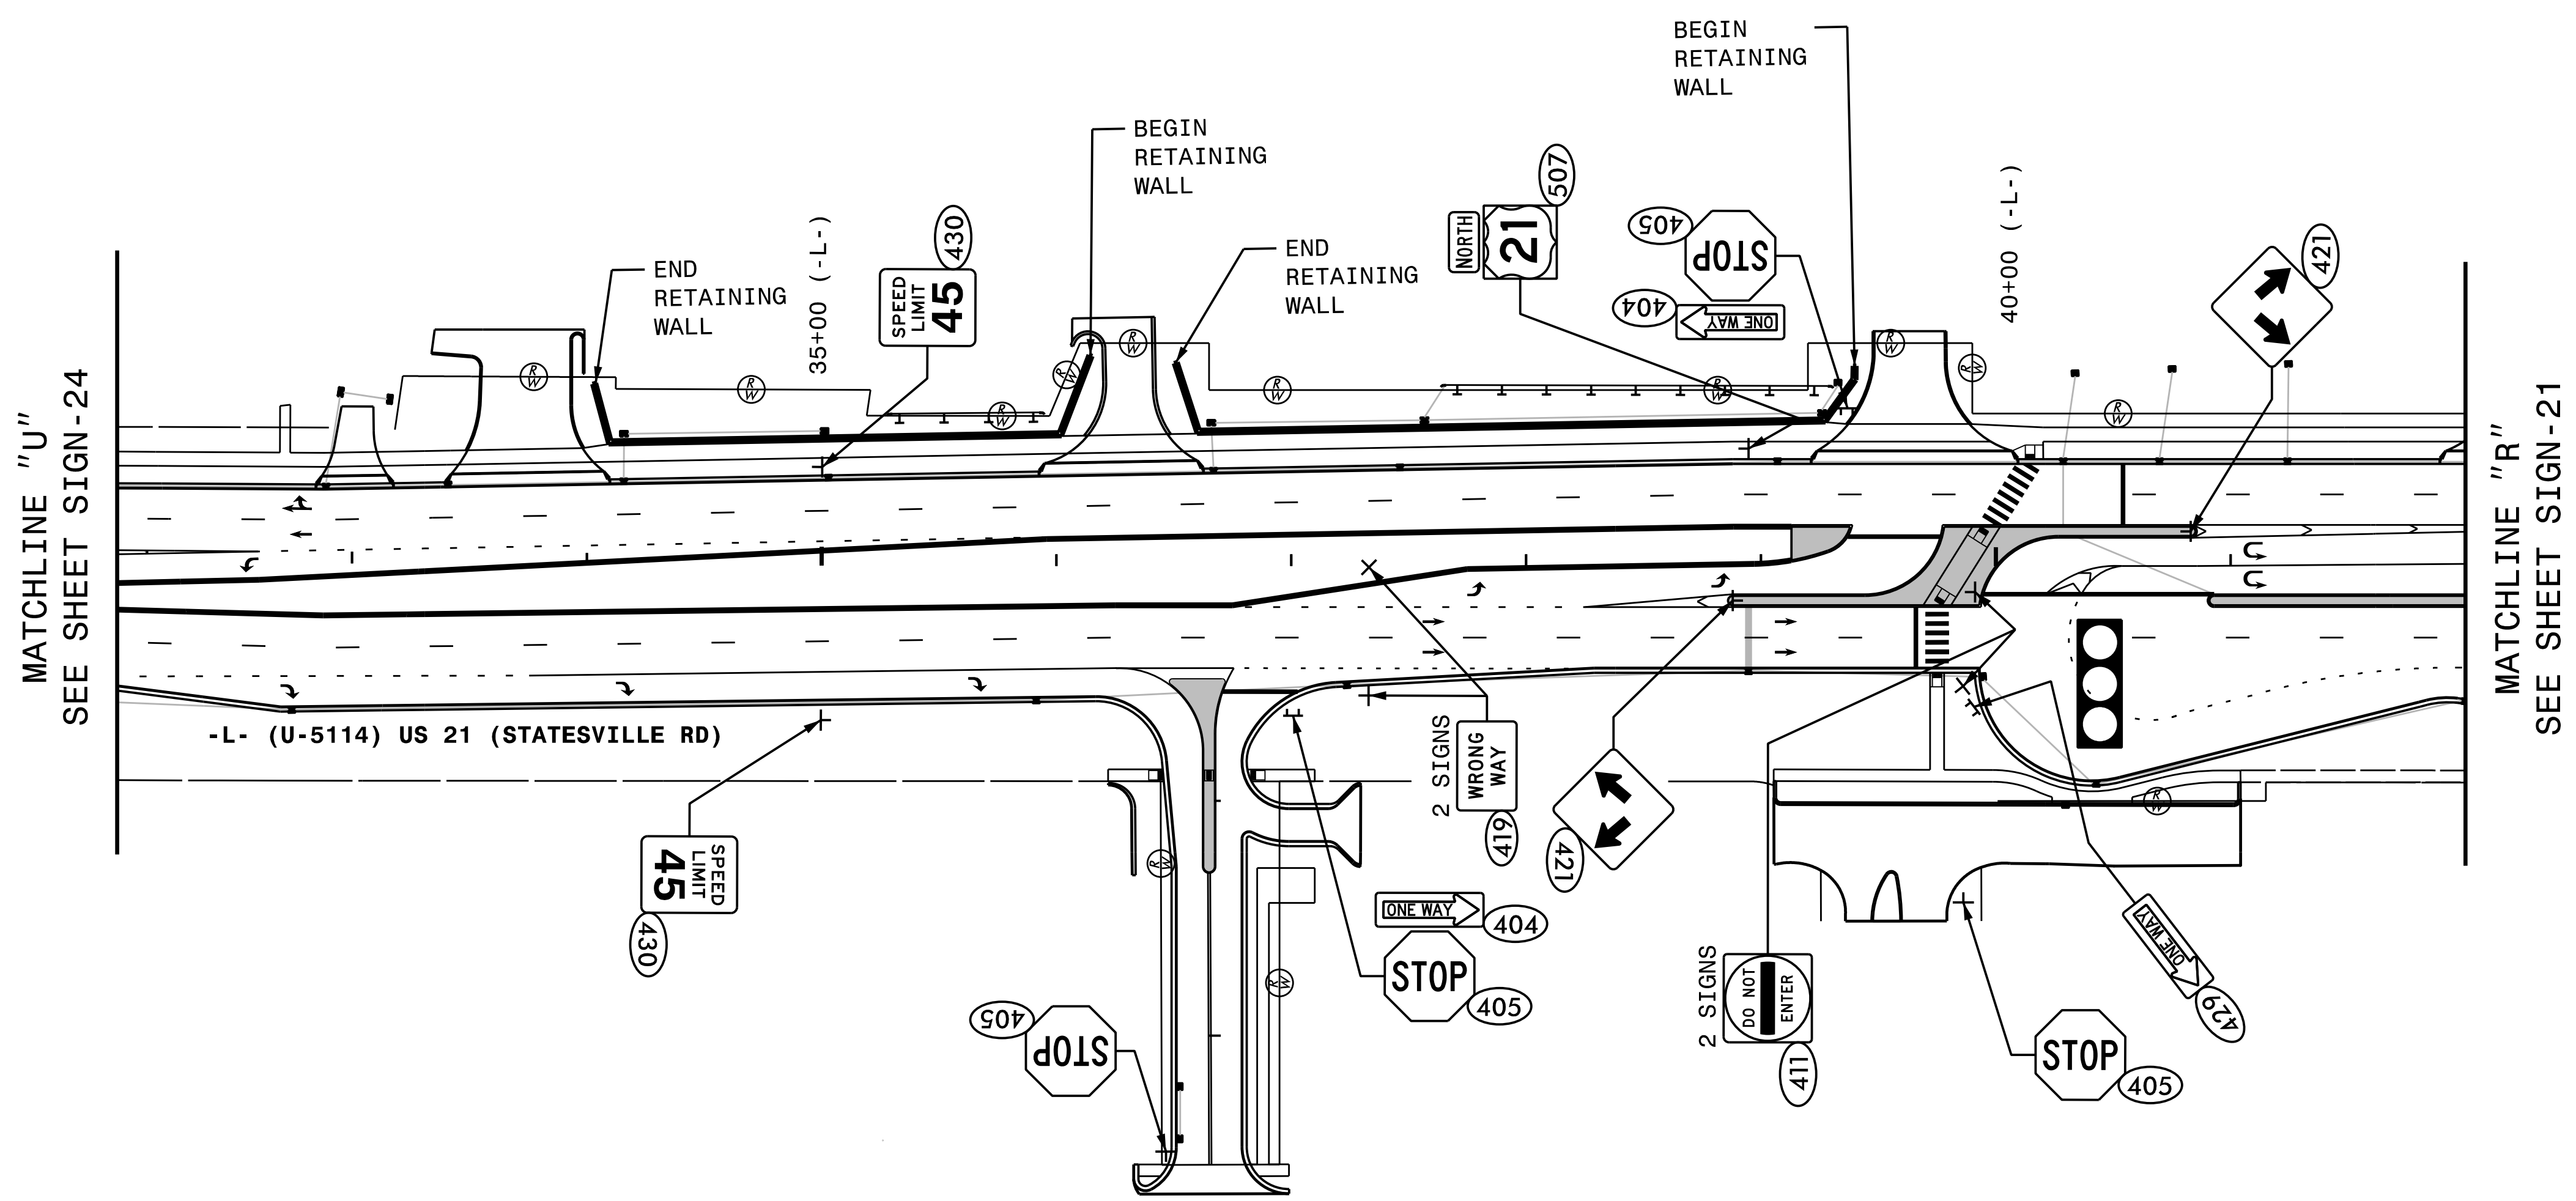


TIP NO. I-5714 /U-5114	SHEET NO. SIGN-23
APPROVED: <i>Charles A. Johnson, III</i> <small>058150084770446</small>	
DATE: 4/24/2018	
SEAL	
	
DOCUMENT NOT CONSIDERED FINAL UNLESS ALL SIGNATURES COMPLETED	



HNTB
 HNTB NORTH CAROLINA, P.C.
 343 E. Six Forks Road, Suite 200
 Raleigh, North Carolina 27609
 NC License No: C-1554
 (919) 546-8997

FINAL SIGNING
-L- (U-5114) STA. 42+00
TO 32+00