
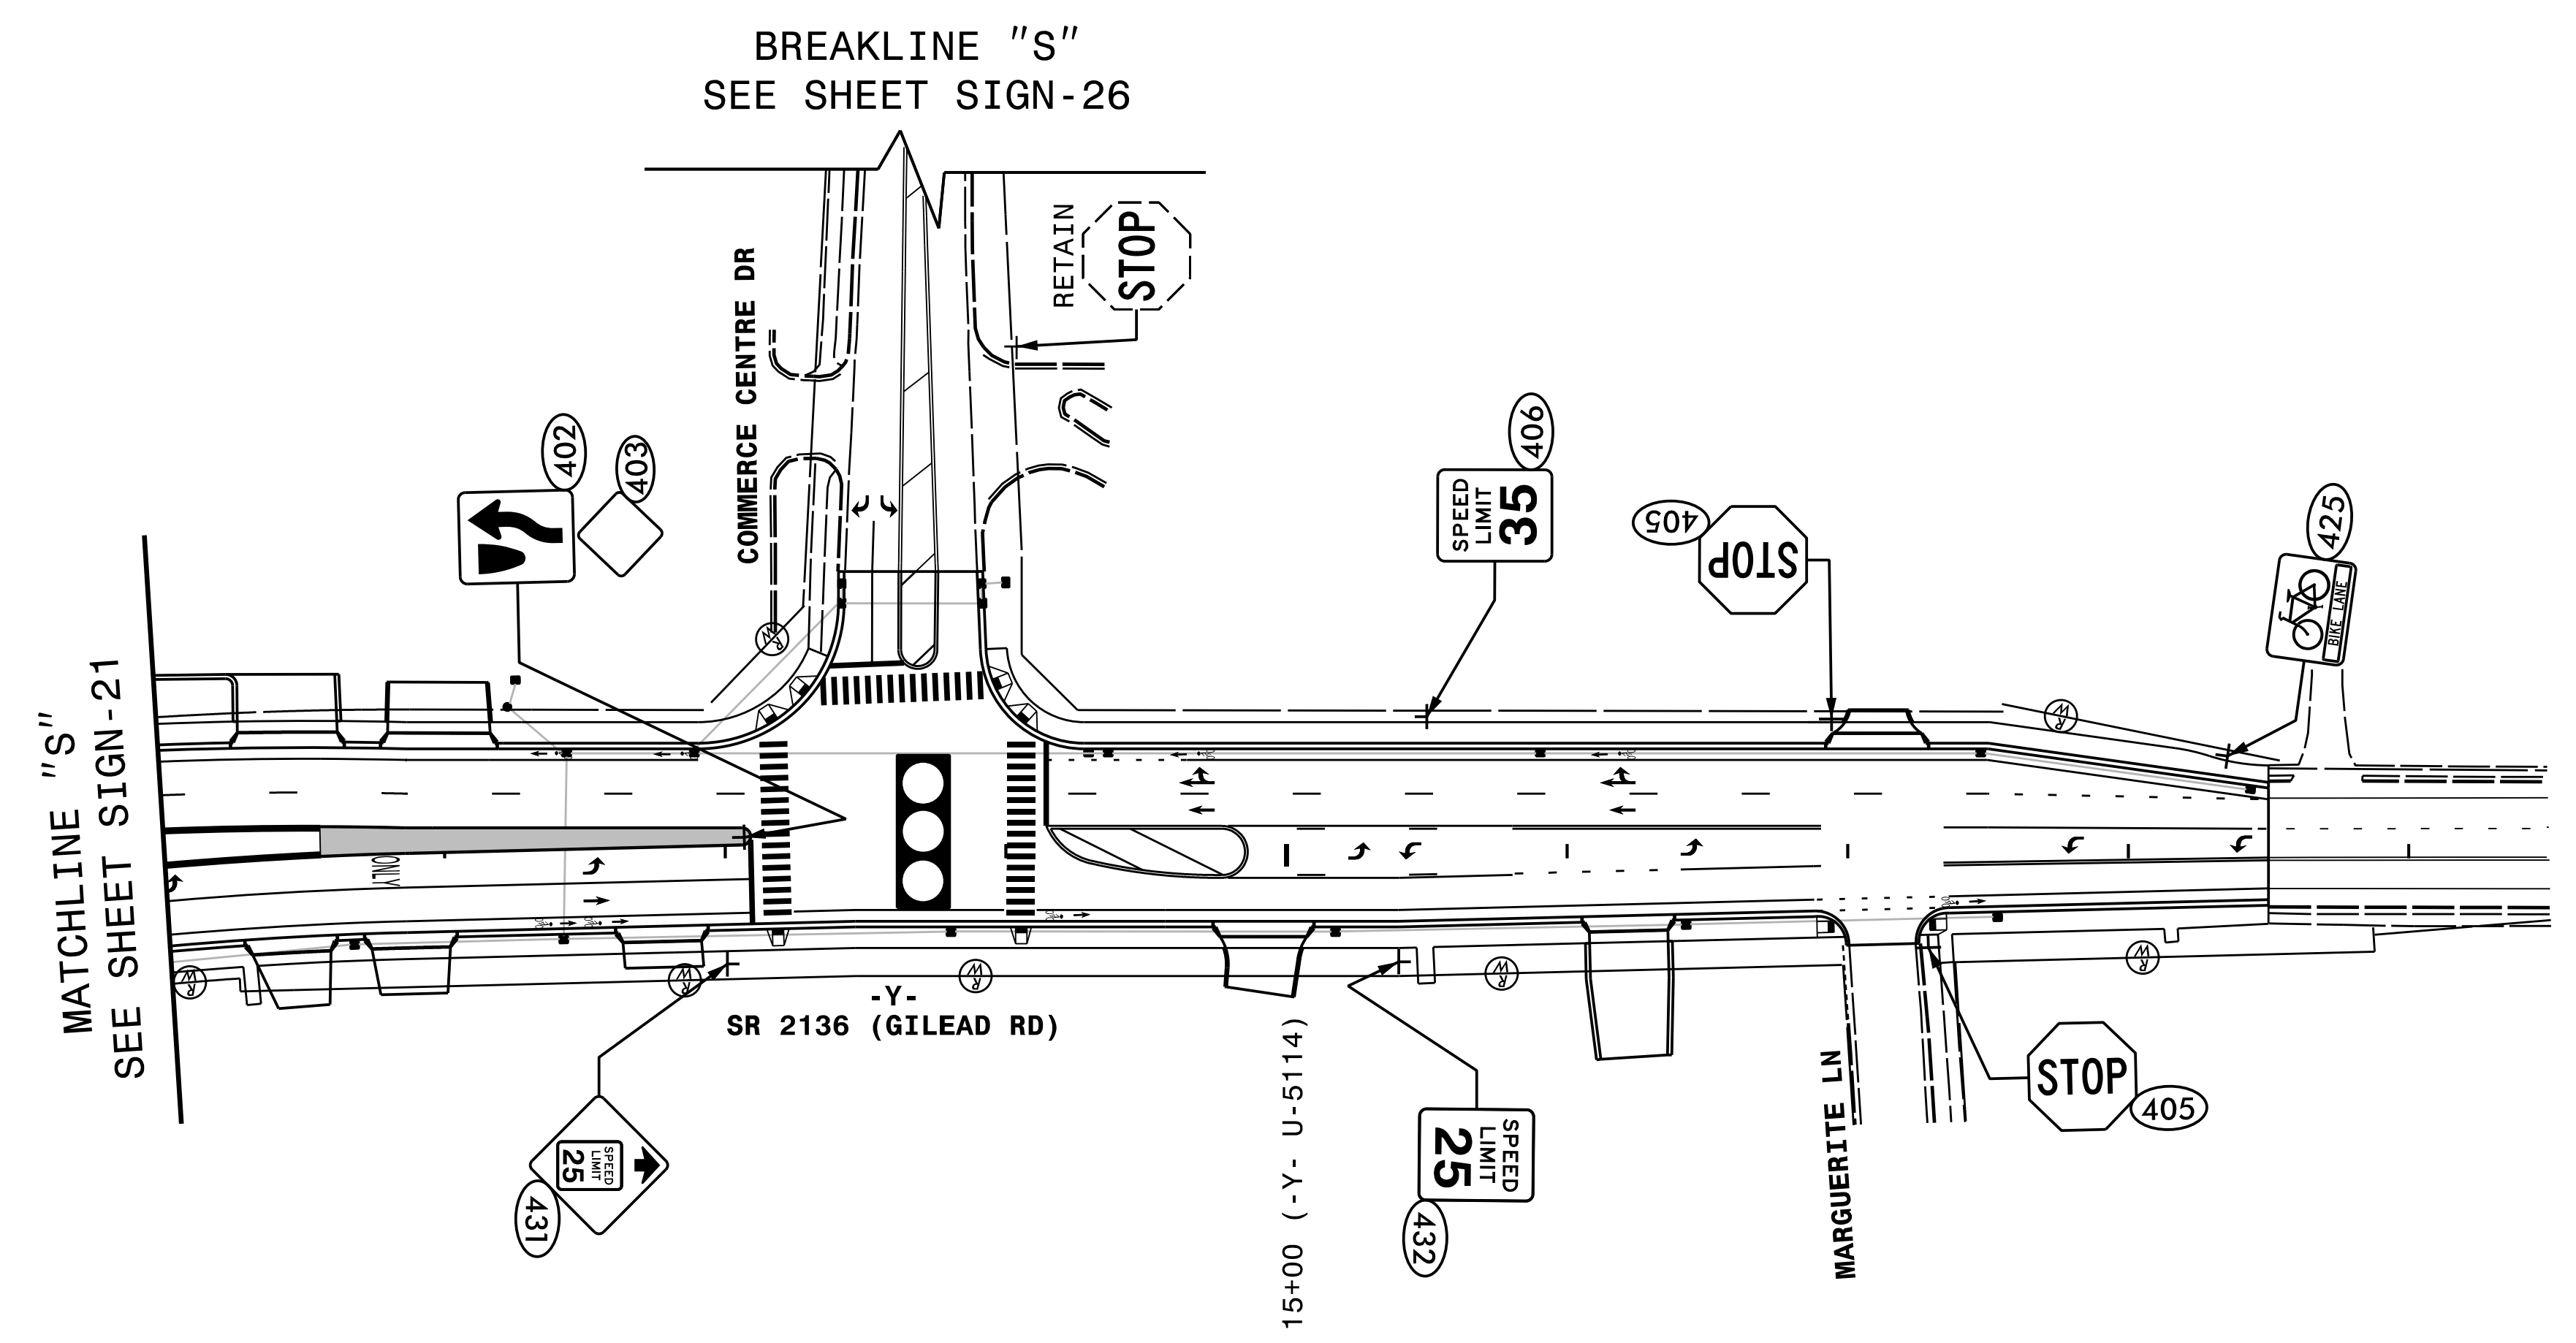


TIP NO. I-5714 /U-5114	SHEET NO. SIGN-25
APPROVED: <i>Charles A. Johnson, III</i> <small>Professional Engineer No. 20675</small>	
DATE: 4/24/2018	
SEAL	
	
DOCUMENT NOT CONSIDERED FINAL UNLESS ALL SIGNATURES COMPLETED	



**HNTB**  
 HNTB NORTH CAROLINA, P.C.  
 343 E. Six Forks Road, Suite 200  
 Raleigh, North Carolina 27609  
 NC License No: C-1554  
 (919) 546-8997

**FINAL SIGNING**  
**-Y- (U-5114) STA. 19+00**  
**TO 10+00**