
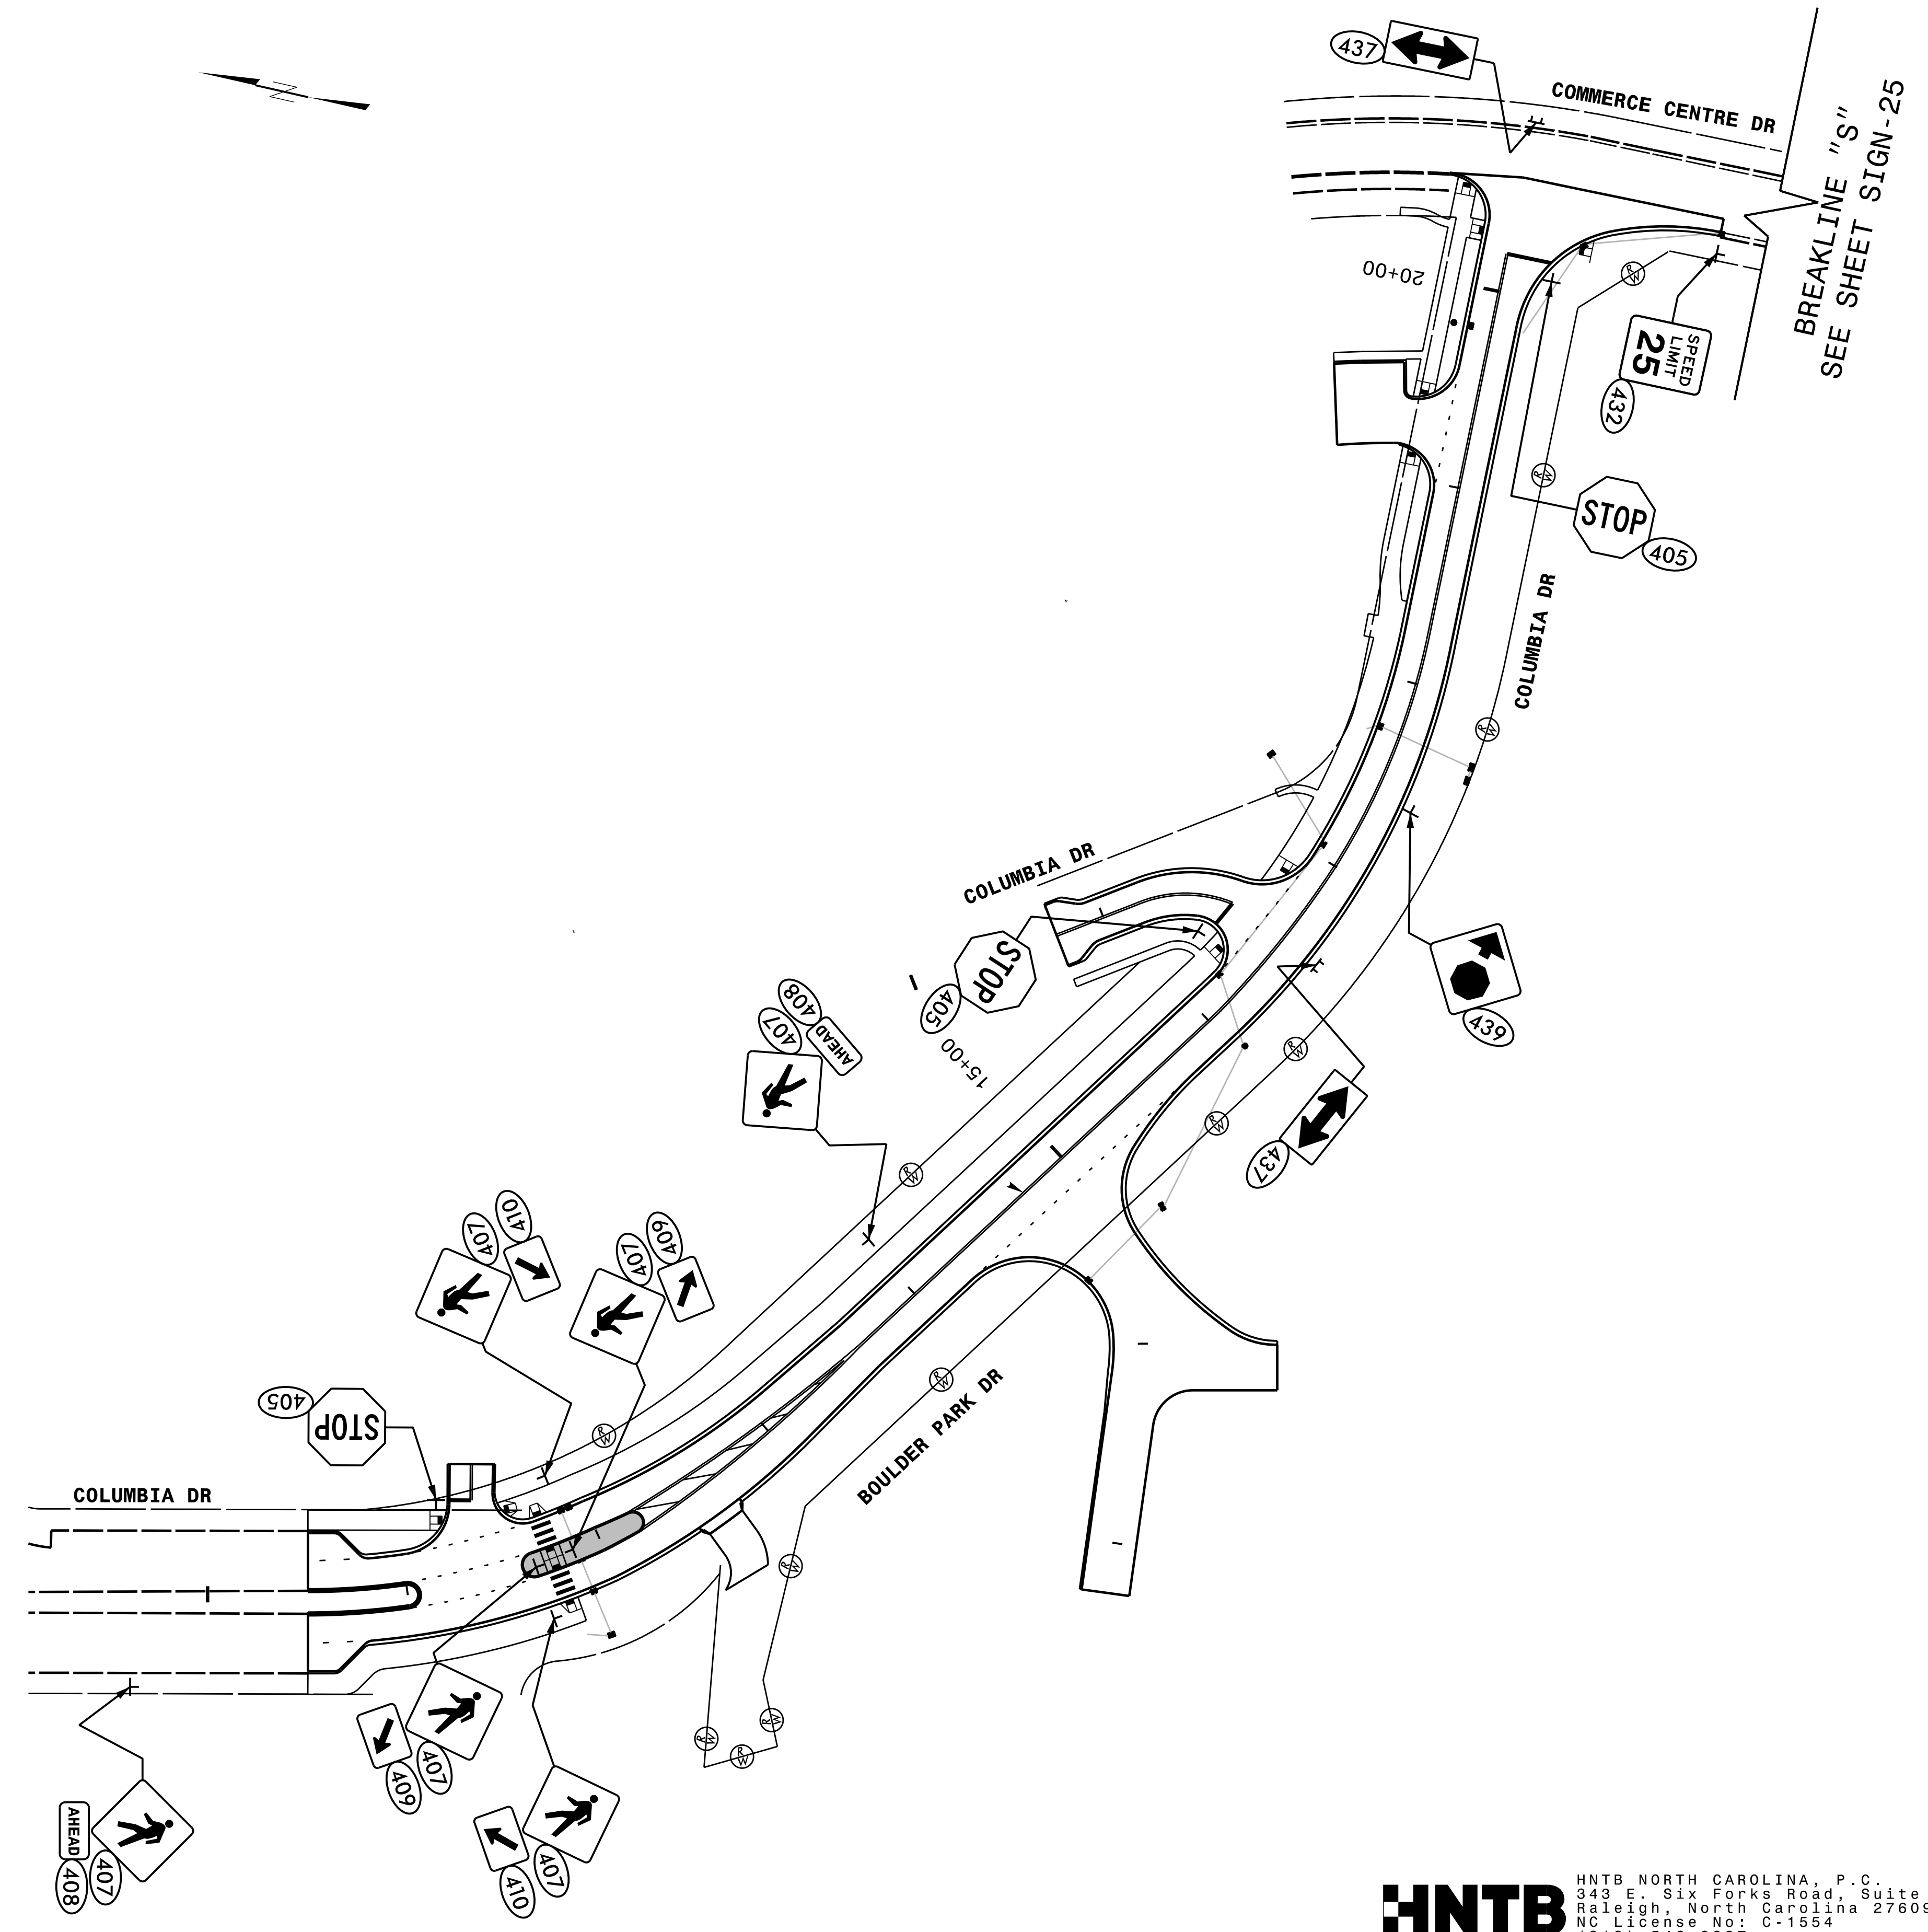


TIP NO. I-5714 /U-5114	SHEET NO. SIGN-26
APPROVED: <i>Charles A. Johnson, III</i> <small>DocuSigned by: 98A1965B47F54A6</small>	
DATE: 4/23/2018	
SEAL 	
DOCUMENT NOT CONSIDERED FINAL UNLESS ALL SIGNATURES COMPLETED	



**HNTB**  
 HNTB NORTH CAROLINA, P.C.  
 343 E. Six Forks Road, Suite 200  
 Raleigh, North Carolina 27609  
 NC License No: C-1554  
 (919) 546-8997

**FINAL SIGNING**  
**COLUMBIA DR**  
**STA. 10+50 TO 20+00**