


10-2265 /10-2278
 US 21 (STATESVILLE RD) AT
 U-TURN BULB-OUT NORTH OF
 SR 2136 (GILEAD RD) &
 SHOPPING CENTER DRIVEWAY

COLOR CODE TIA/EIA 598-C			LEGEND	
(1) BLUE	(7) RED	X = NEW FUSION SPLICE INDIVIDUAL FIBER		
(2) ORANGE	(8) BLACK	● = EXISTING FUSION SPLICE		
(3) GREEN	(9) YELLOW	C = CAP AND SEAL		
(4) BROWN	(10) VIOLET	EXPRESS = EXPRESS ENTIRE BUFFER TUBE THROUGH WITHOUT CUTTING		
(5) SLATE	(11) ROSE	BUFFER SPLICE = SPLICE ALL FIBERS IN BUFFER TUBE COLOR TO COLOR		
(6) WHITE	(12) AQUA			

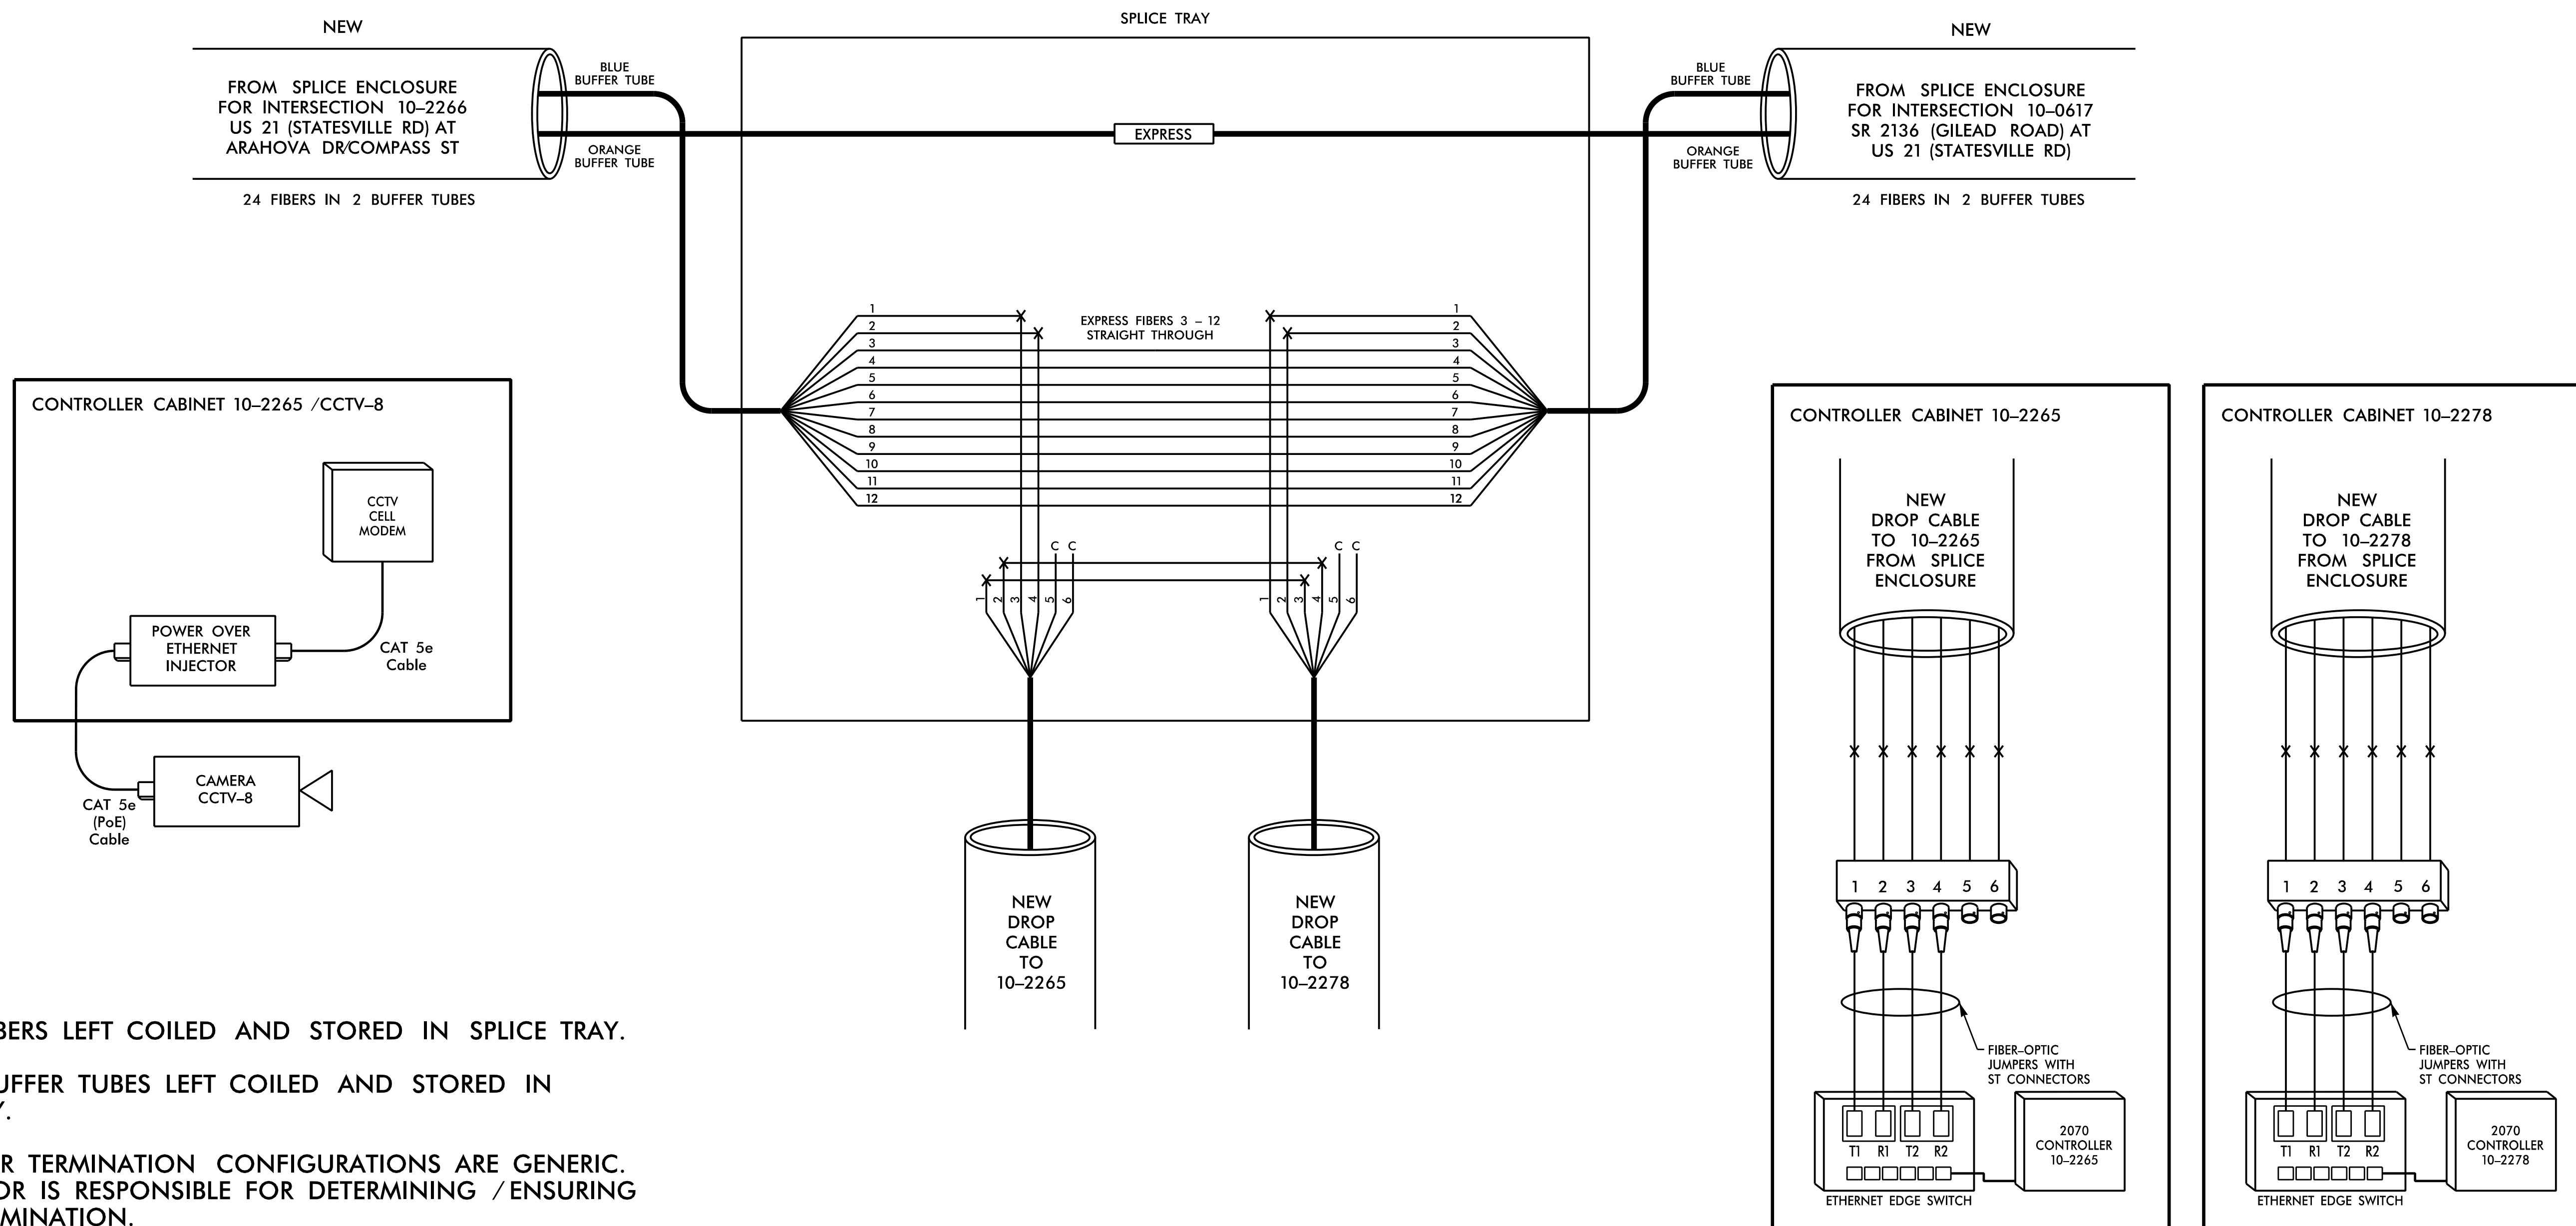

NOTES:



1. UNUSED FIBERS LEFT COILED AND STORED IN SPLICE TRAY.
2. UNUSED BUFFER TUBES LEFT COILED AND STORED IN SPLICE TRAY.
3. TRANSCEIVER TERMINATION CONFIGURATIONS ARE GENERIC. CONTRACTOR IS RESPONSIBLE FOR DETERMINING /ENSURING PROPER TERMINATION.
4. INCLUDE ON THE COVER OF EACH SPLICE TRAY THE FOLLOWING: REFERENCE SECTION 1731 "FIBER OPTIC SPLICE ENCLOSURE"

- (1) SPLICE
- (2) DATE
- (3) COMPANY NAME
- (4) NAME OF INDIVIDUAL PERFORMING THE SPLICING

PRIOR TO INSTALLING THE COVER ON THE SPLICE TRAY, TAKE A DIGITAL PHOTOGRAPH SHOWING THE SPLICE TRAY AND INFORMATION SHOWN ABOVE (1-4) AND SUBMIT PHOTOGRAPH ALONG WITH OTDR TEST RESULTS.

DOCUMENT NOT CONSIDERED FINAL
 UNLESS ALL SIGNATURES COMPLETED

HNTB HNTB NORTH CAROLINA, P.C.
 343 E. Six Forks Road, Suite 200
 Raleigh, North Carolina 27609
 NC License No: C-1554
 (919) 548-8997

<p>Plans Prepared for:</p>  <p>250 N. Greenfield Place, Garner, NC 27529</p>	<p>SPLICE DETAILS</p>		<p>SEAL</p>  <p>SEAL 031464</p> <p>ENGINEER NATASHA R. SIMMONS</p>								
	<p>Division 10 Mecklenburg Co. Huntersville</p> <p>PLAN DATE: January 2018 REVIEWED BY: A.D. Klinksiek</p> <p>PREPARED BY: T.R. Terrell REVIEWED BY: N.R. Simmons</p>	<p>SCALE: NONE</p>									
<p>REVISIONS</p> <table border="1"> <thead> <tr> <th>NO.</th> <th>DESCRIPTION</th> <th>INIT.</th> <th>DATE</th> </tr> </thead> <tbody> <tr> <td> </td> <td> </td> <td> </td> <td> </td> </tr> </tbody> </table>				NO.	DESCRIPTION	INIT.	DATE				
NO.	DESCRIPTION	INIT.	DATE								
<p>DocuSigned by: <i>Natasha R. Simmons</i> 2/3/2018</p> <p>Signature: _____ Date: _____</p> <p>CADD File name: I5714_U5114_SCP-19.dgn</p>											