





**STANDARD (ELECTRICAL)  
JUNCTION BOX**

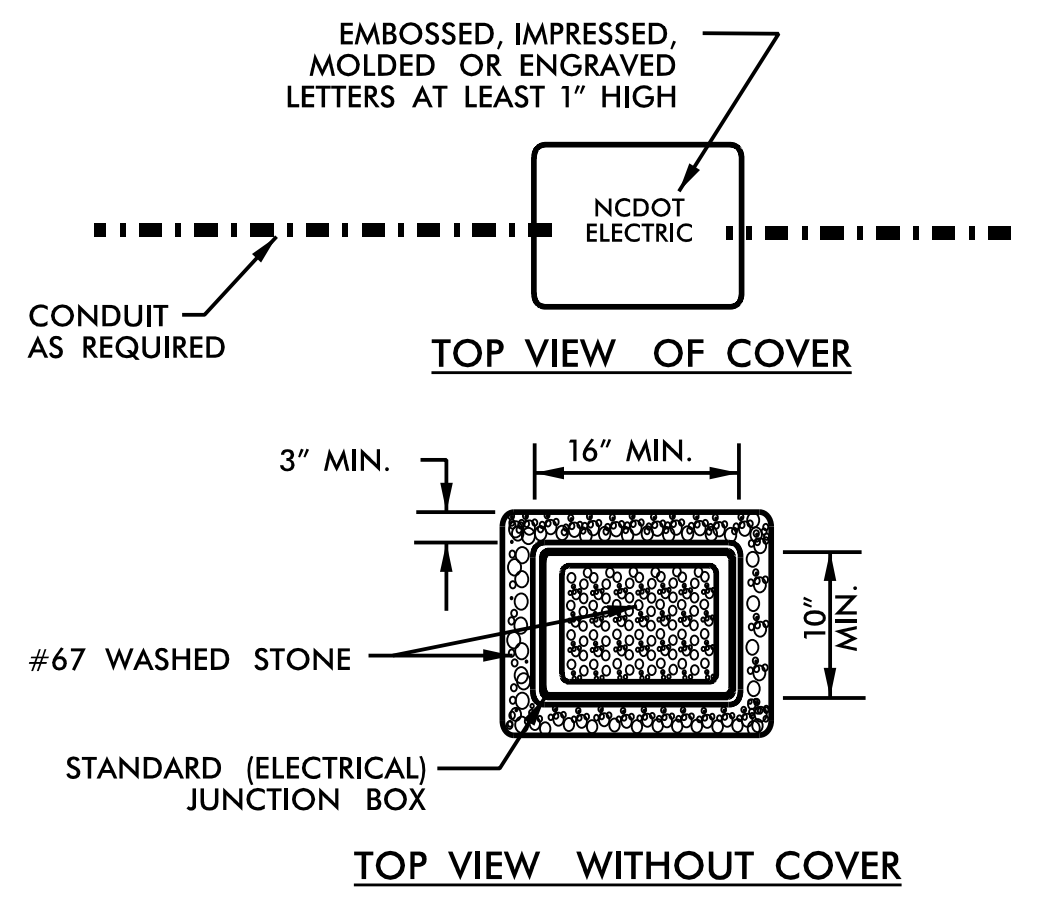

**OVERSIZED HEAVY DUTY  
JUNCTION BOX**

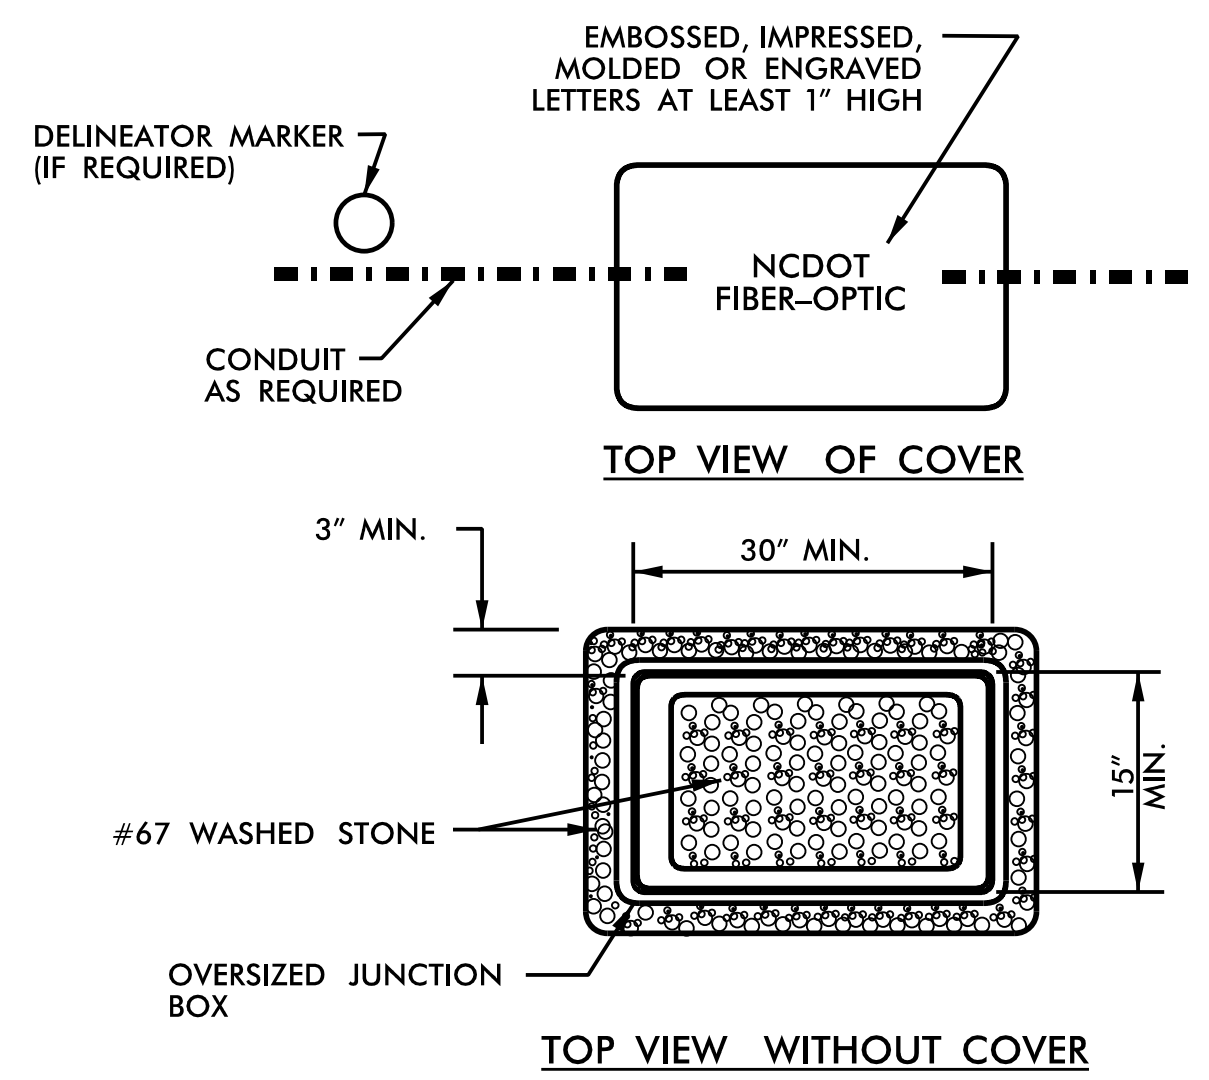

**SPECIAL OVERSIZED HEAVY DUTY  
JUNCTION BOX**

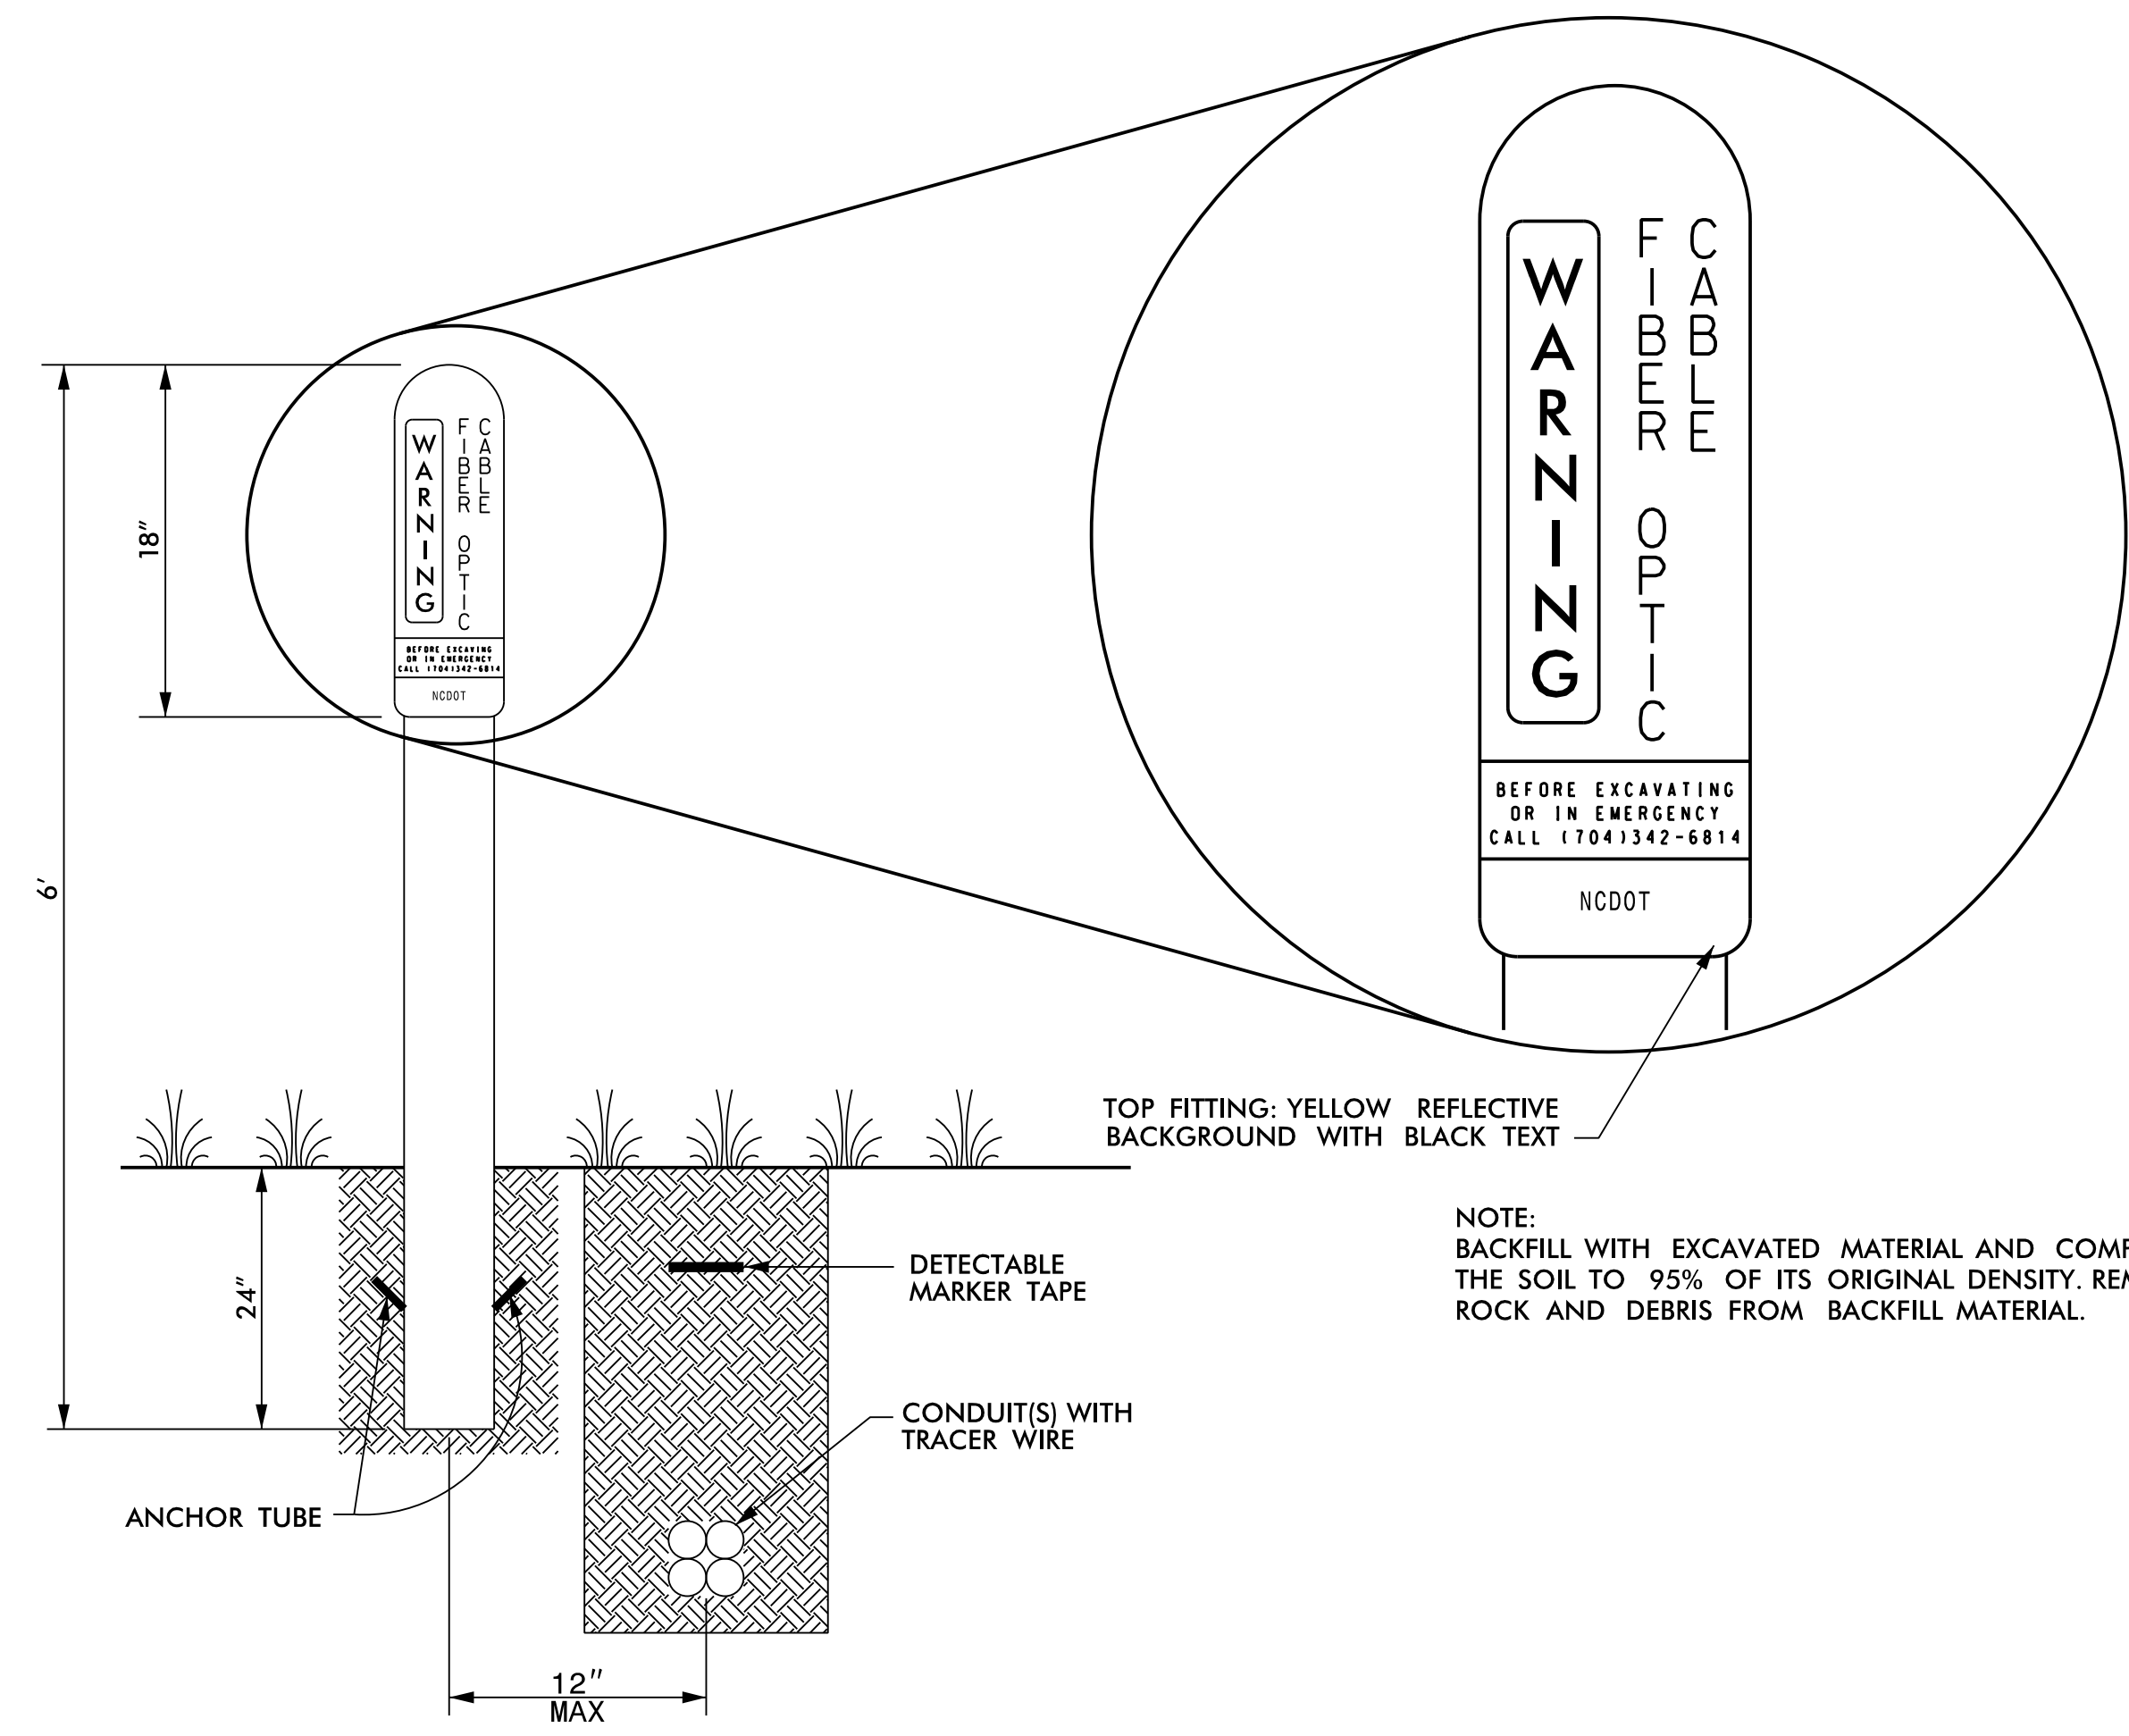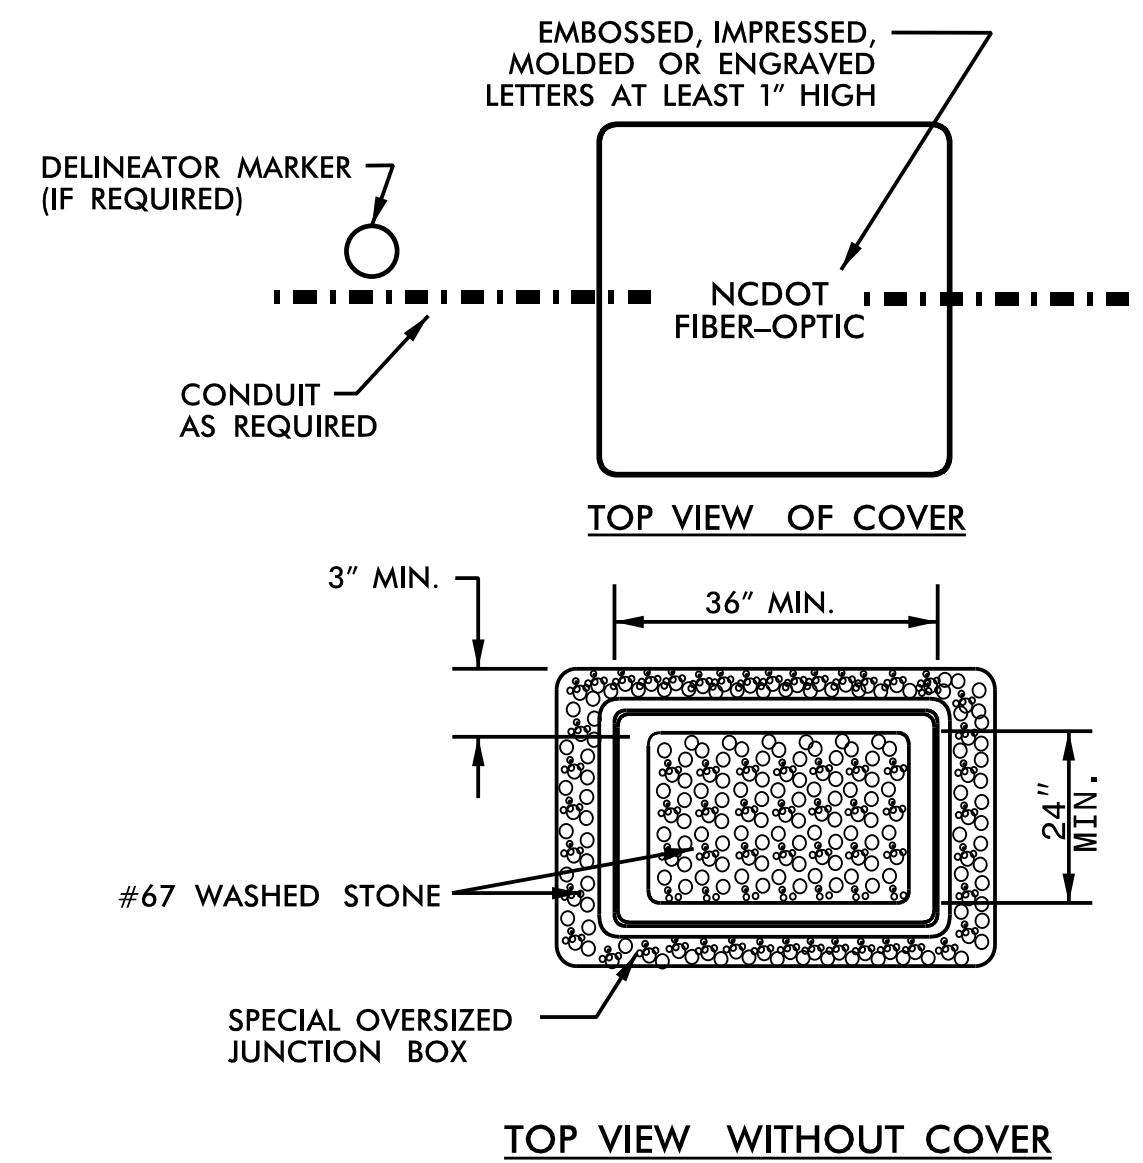

NOTE: BACKFILL WITH EXCAVATED MATERIAL AND COMPACT THE SOIL TO 95% OF ITS ORIGINAL DENSITY. REMOVE ROCK AND DEBRIS FROM BACKFILL MATERIAL.

**PVC POST-MOUNTED DELINEATOR MARKER**

DOCUMENT NOT CONSIDERED FINAL UNLESS ALL SIGNATURES COMPLETED

**HNTB** HNTB NORTH CAROLINA, P.C.  
343 E. Six Forks Road, Suite 200  
Raleigh, North Carolina 27609  
NC License No: C-1554  
(919) 546-8997

	Plans Prepared for: Division 10 Mecklenburg Co. Huntersville		
	PLAN DATE: December 2017	REVIEWED BY: T.R. Terrell	
SCALE: NONE	REVISIONS	INIT.	DATE
DocuSigned by: Natasha R. Simmons 2/23/2018			SEAL NORTH CAROLINA PROFESSIONAL ENGINEER SEAL 031464 NATASHA R. SIMMONS
CADD File name: I5714_U5114_SCP-24.dgn			