


DOCUMENT NOT CONSIDERED FINAL UNLESS ALL SIGNATURES COMPLETED


STV 100 Years STV Engineers, Inc. 900 West Trade St., Suite 715 Charlotte, NC 28202 NC License Number F-0991

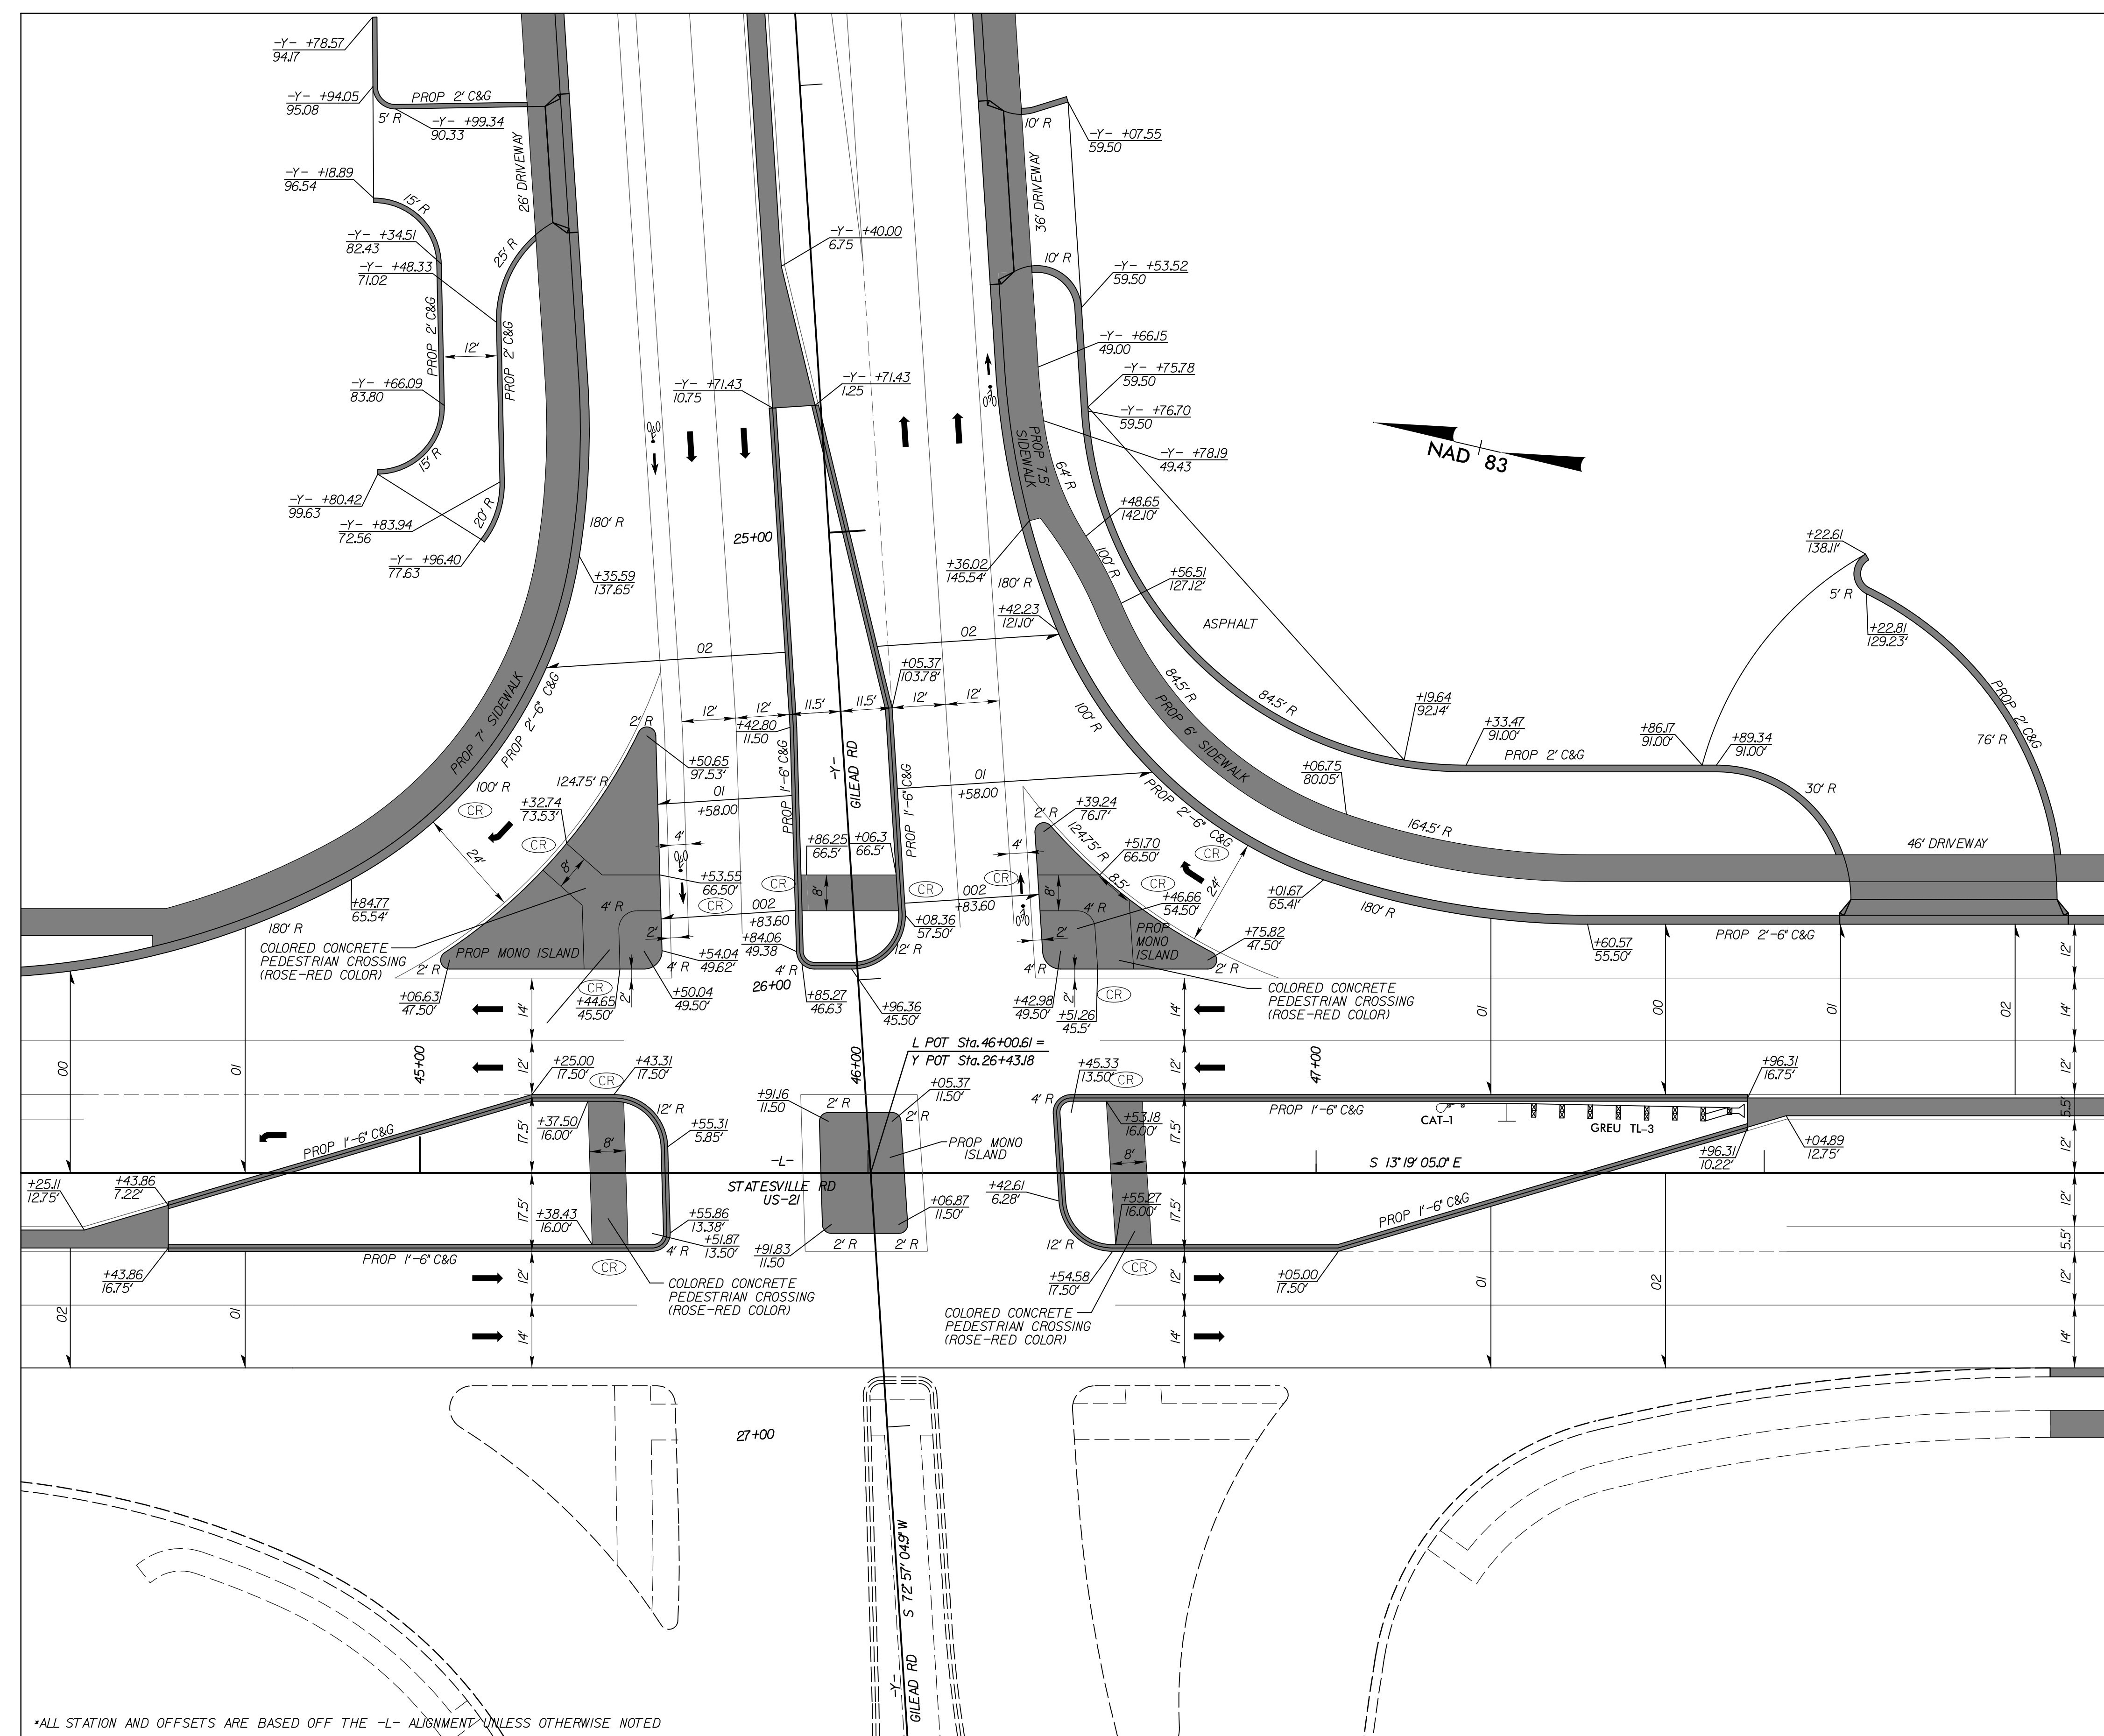

*ALL STATION AND OFFSETS ARE BASED OFF THE -L- ALIGNMENT UNLESS OTHERWISE NOTED

INTERSECTION DETAIL - A

-L- STATESVILLE RD, -Y- GILEAD RD

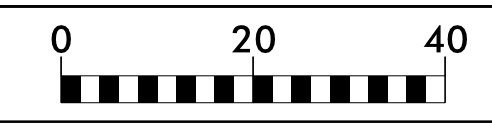

SEE SHEET 6 FOR FULL PLAN VIEW SCALE: 1"=20'

6/2/19

6/15/2018 C:\Users\mabdelbaki\Documents\Projects\SHIT\U-5114_r.dwg_psh02B-2.dgn