


0 20 40
 SEE SHEET 8 FOR FULL PLAN VIEW
 SCALE : 1" = 20'
 -Y- GILEAD RD, COMMERCE CENTER DR

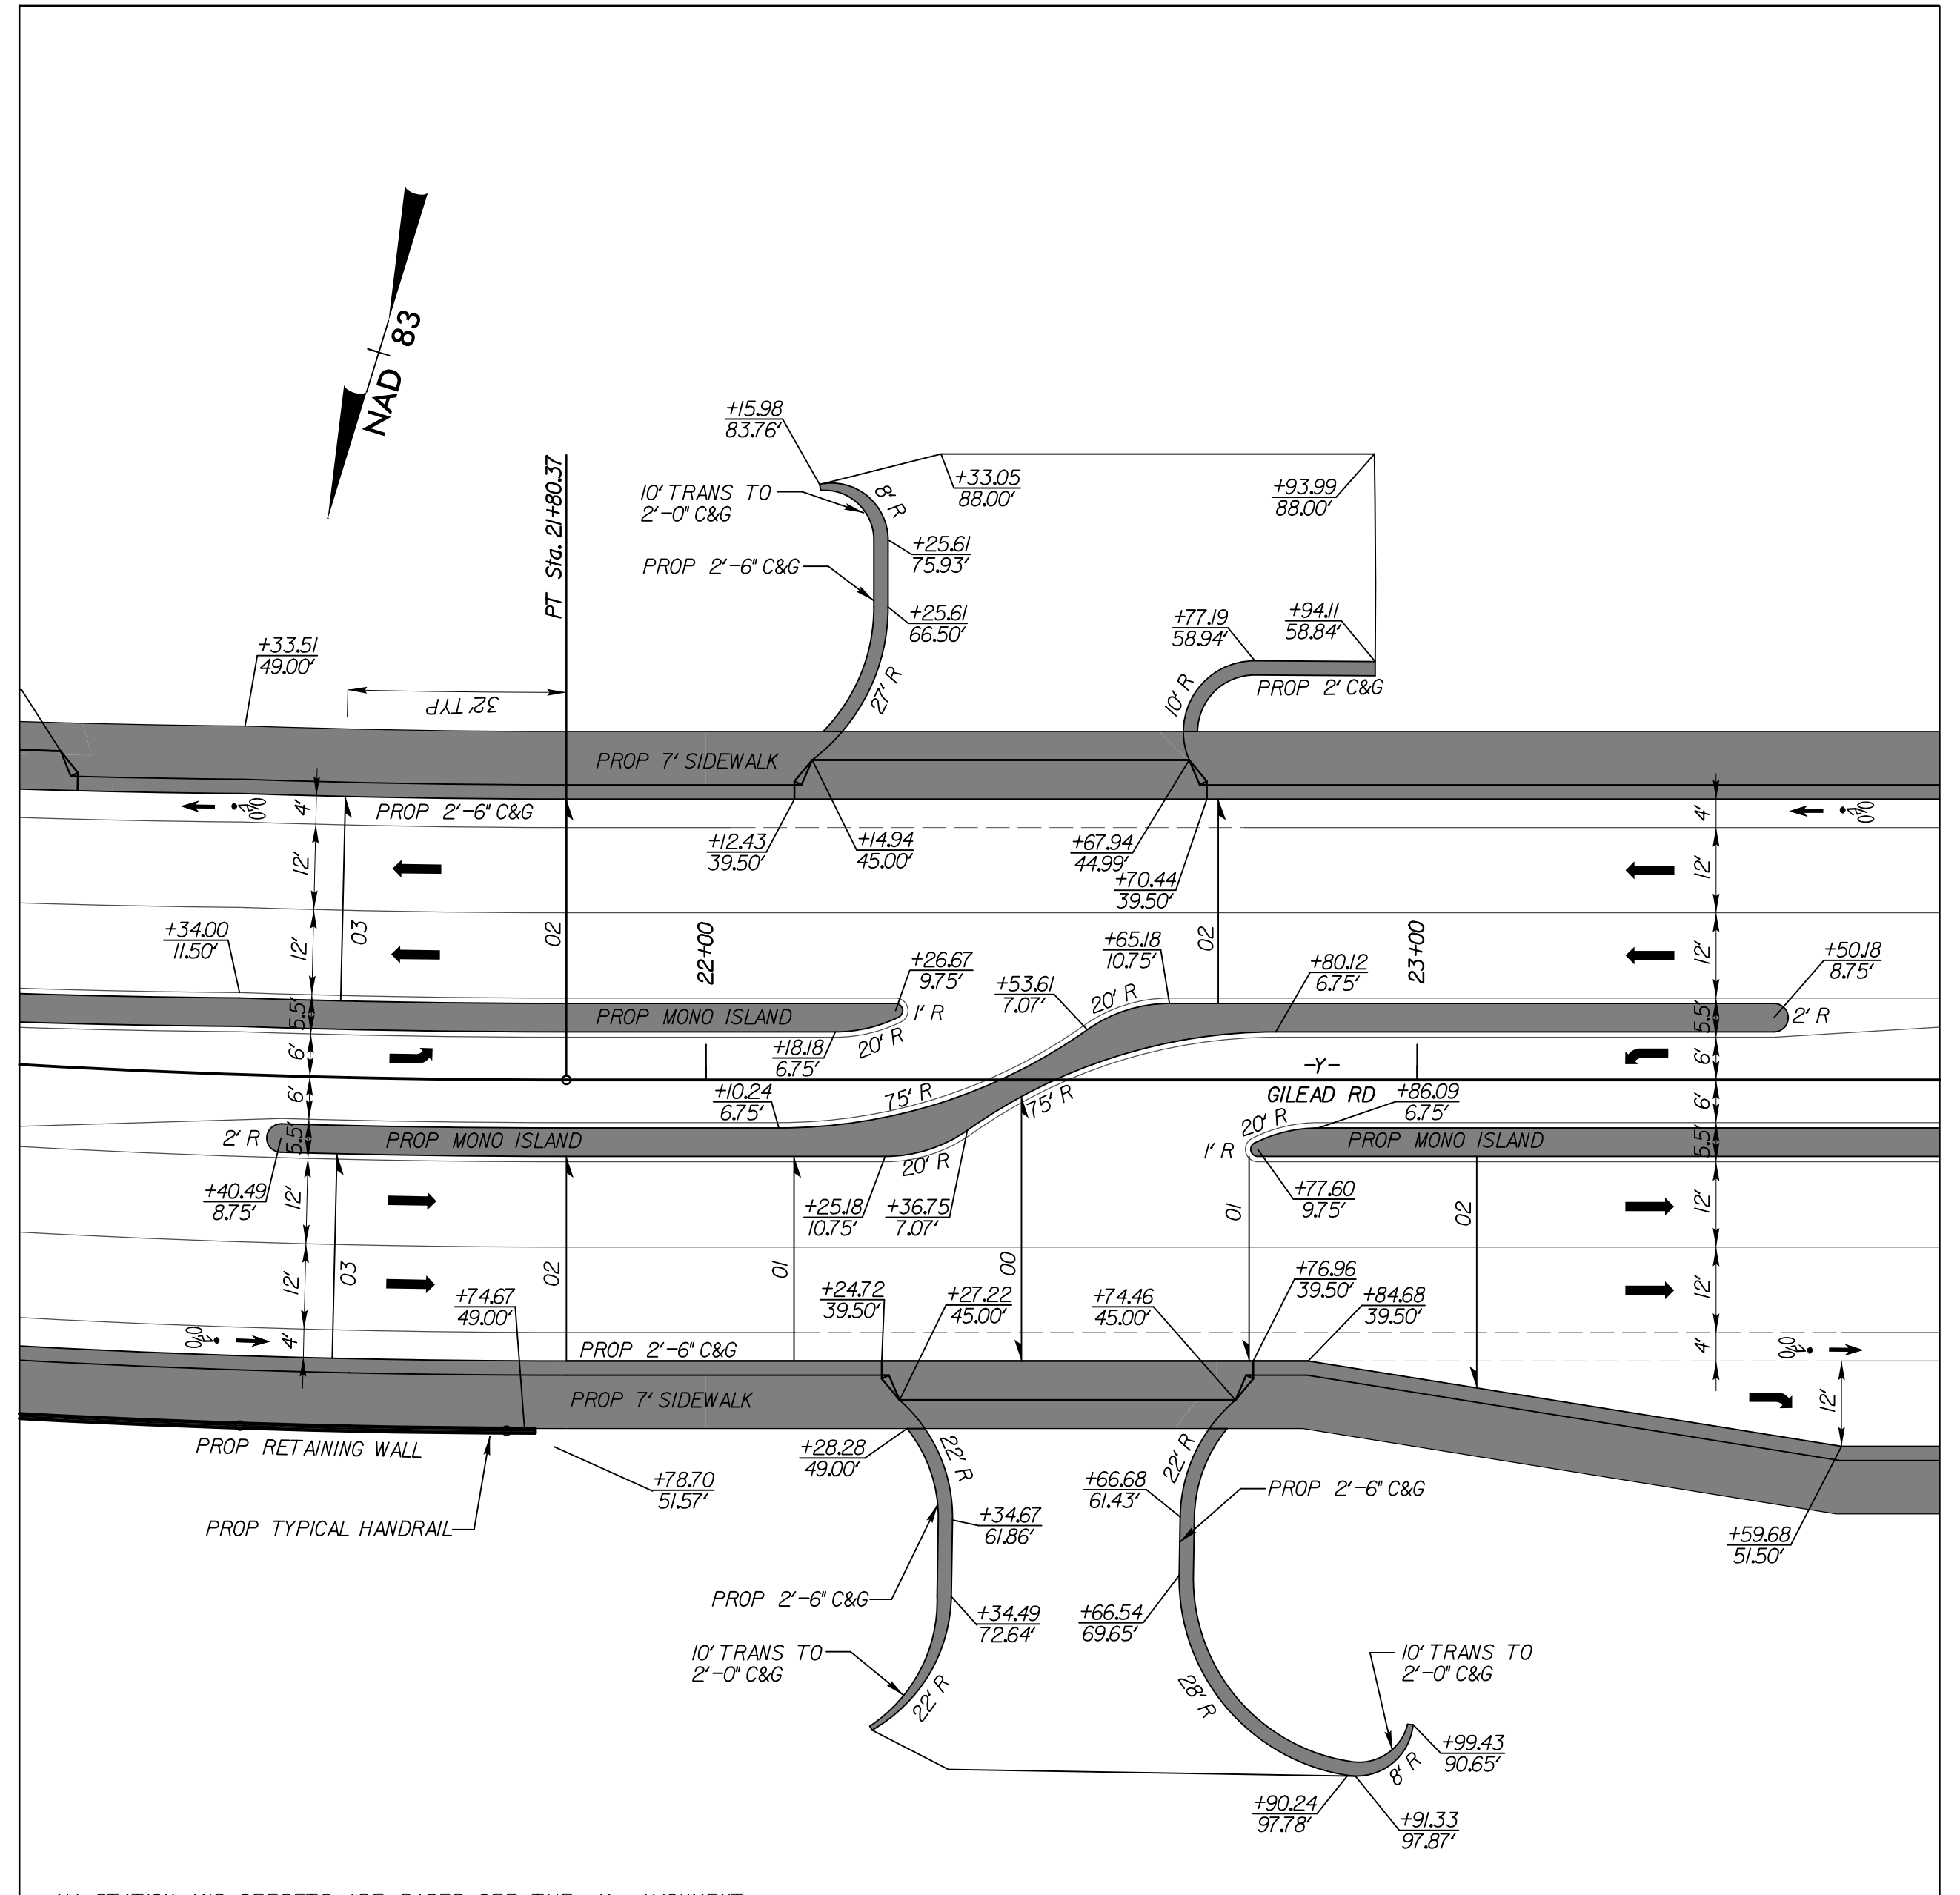

0 20 40
 SEE SHEET 6 FOR FULL PLAN VIEW
 SCALE : 1" = 20'
 -Y- GILEAD RD