


8/17/99

STV 100 Years
 STV Engineers, Inc.
 800 West Trade St., Suite 715
 Charlotte, NC 28202
 NC License Number F-0991


PROJECT REFERENCE NO. U-5114	SHEET NO. 4
RW SHEET NO.	
ROADWAY DESIGN ENGINEER	HYDRAULICS ENGINEER

SHEET INTENTIONALLY LEFT BLANK FOR INFORMATION ONLY

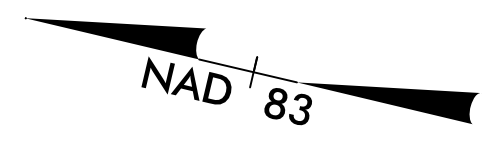

DOCUMENT NOT CONSIDERED FINAL UNLESS ALL SIGNATURES COMPLETED

USE U-5114 DATUM

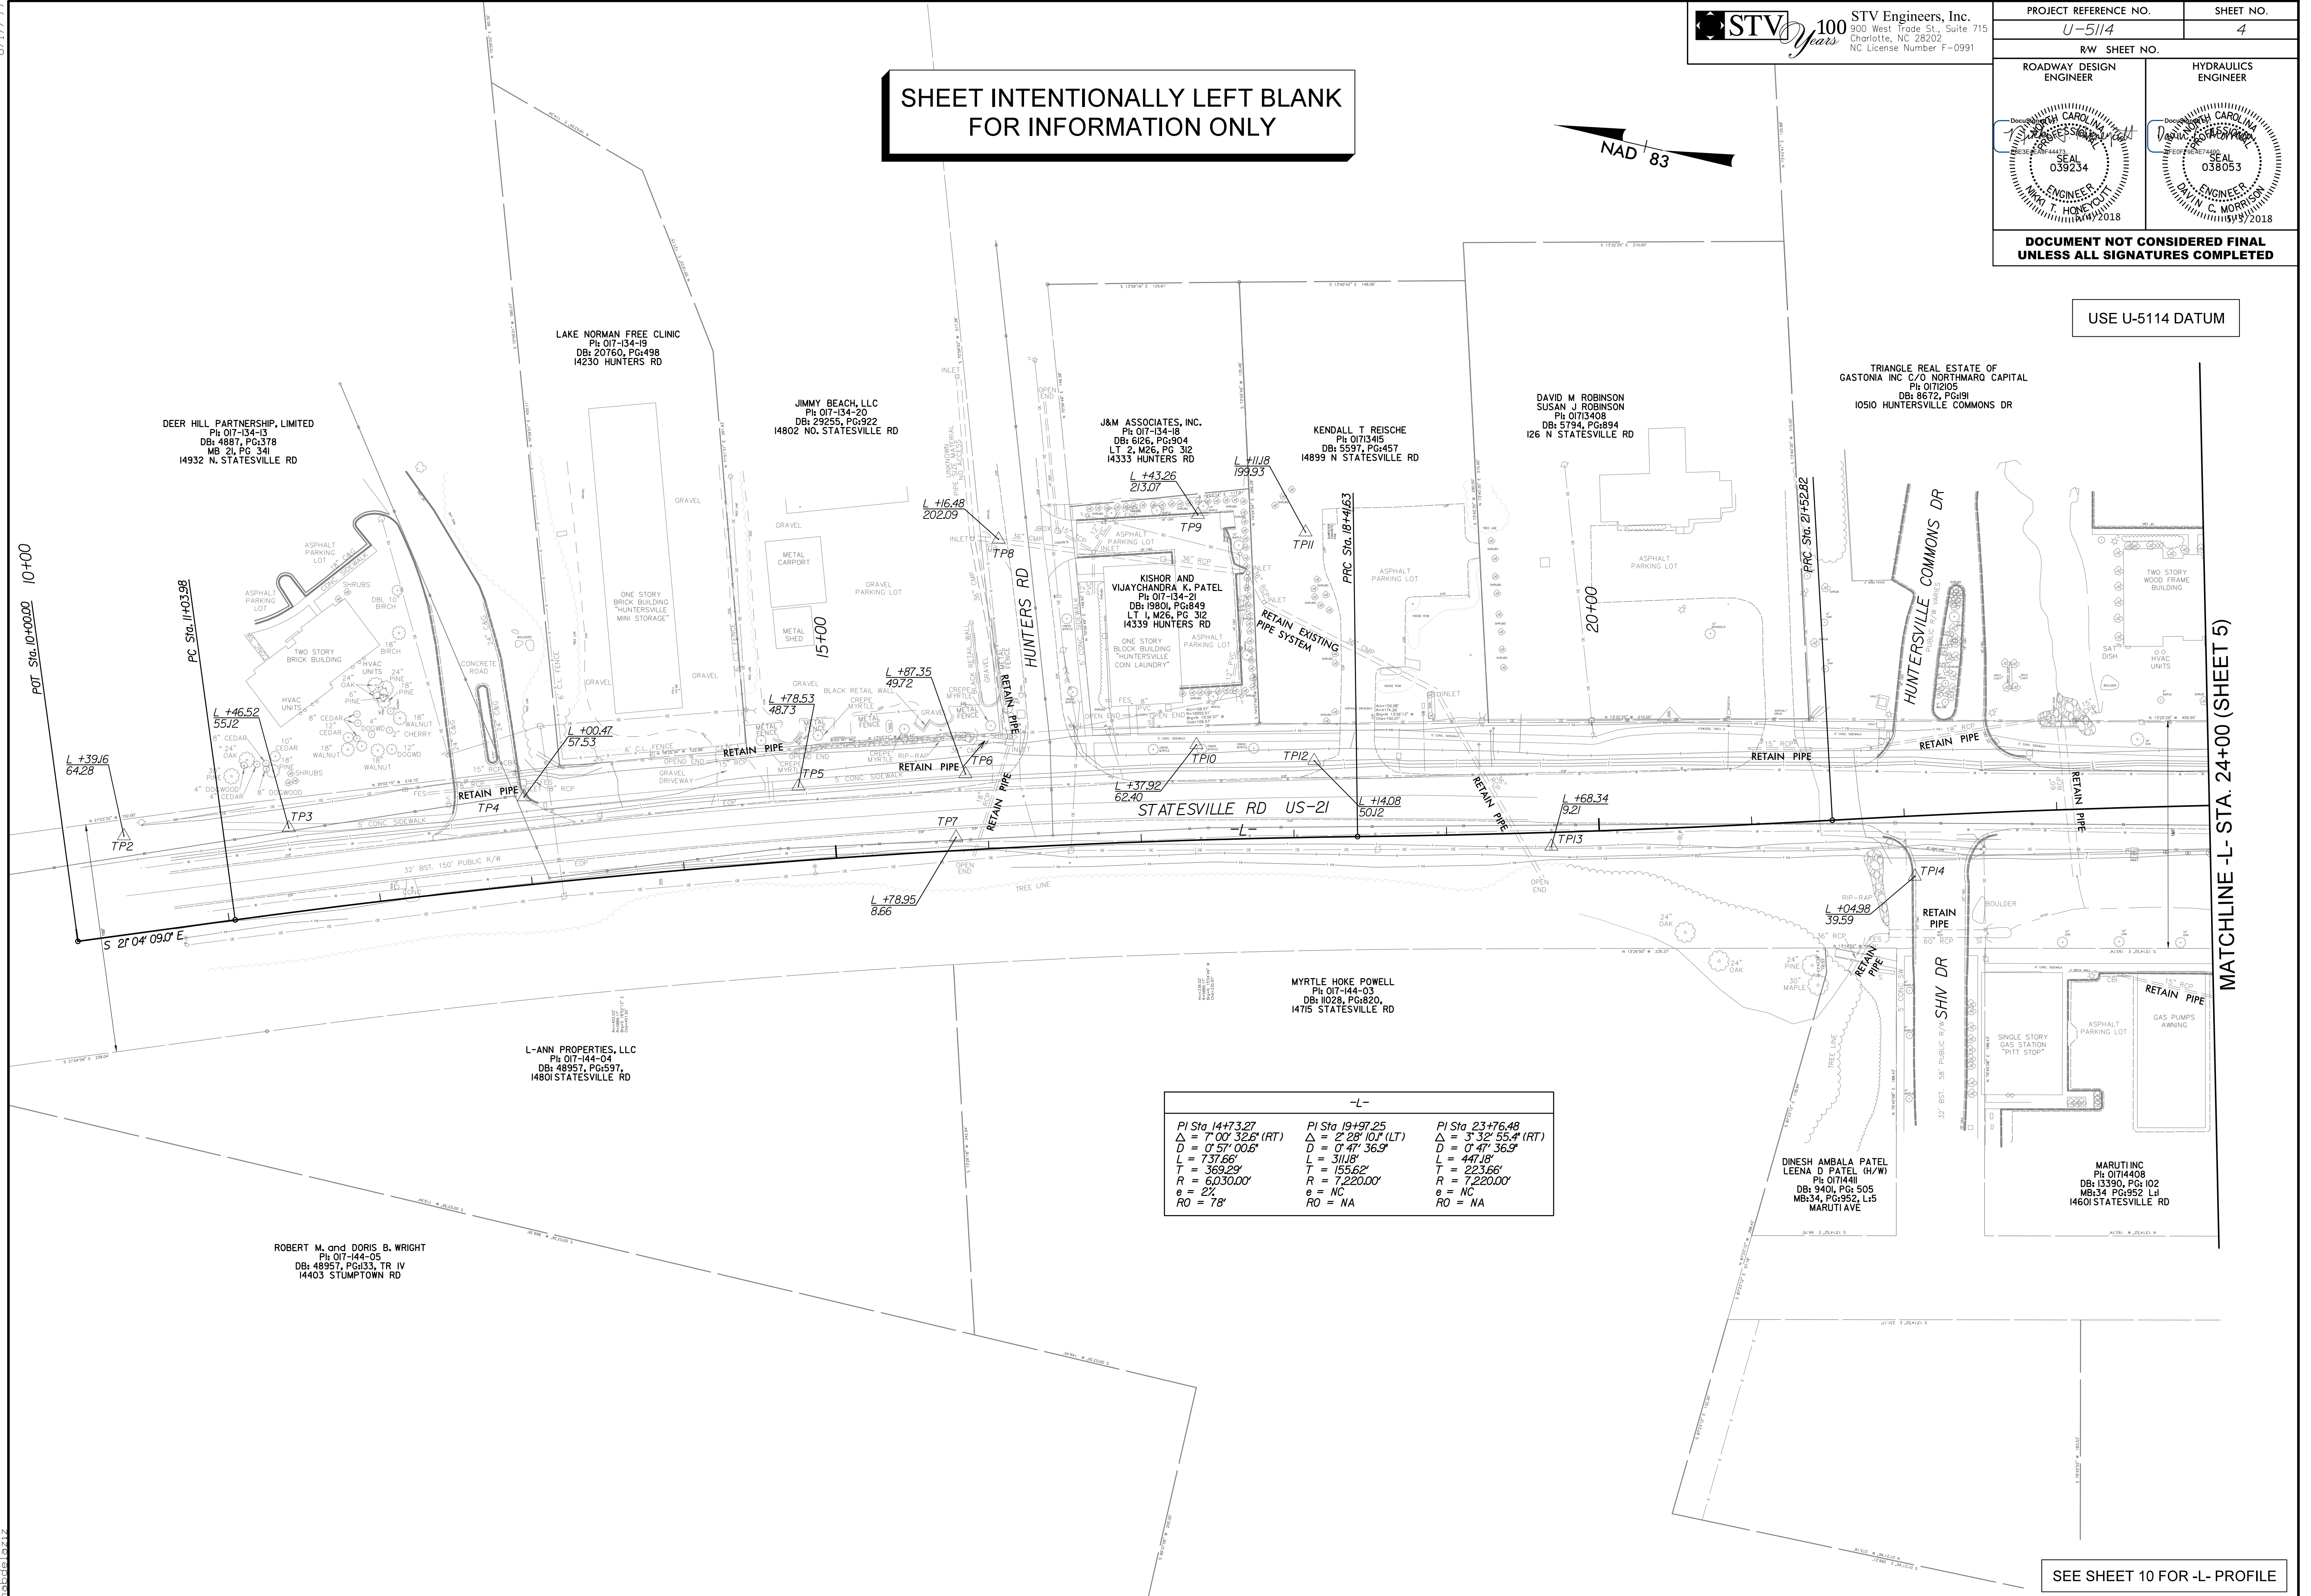

-L-

PI Sta 14+73.27 Δ = 7' 00" 32.6" (RT) D = 0' 57" 00.6" L = 737.66' T = 363.29' R = 6,030.00' e = 2' RO = 78'	PI Sta 19+97.25 Δ = 2' 28" 10.1" (LT) D = 0' 47" 36.9" L = 311.8' T = 155.62' R = 7,220.00' e = NC RO = NA	PI Sta 23+76.48 Δ = 3' 32" 55.4" (RT) D = 0' 47" 36.9" L = 447.18' T = 223.66' R = 7,220.00' e = NC RO = NA
---	---	---

5/2/2018 10:04:00 AM C:\Users\psh04\OneDrive\Documents\SHV-U-5114-r.dwg - psh04.dgn

SEE SHEET 10 FOR -L- PROFILE

MATCHLINE -L- STA. 24+00 (SHEET 5)