

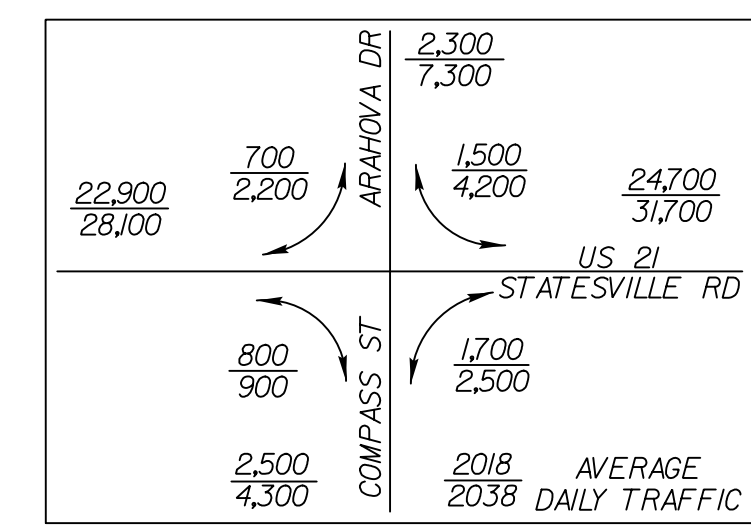


PROJECT REFERENCE NO. U-5114	SHEET NO. 5
RW SHEET NO.	HYDRAULICS ENGINEER
ROADWAY DESIGN ENGINEER	SEAL 039234
	SEAL 038053
<p>DOCUMENT NOT CONSIDERED FINAL UNLESS ALL SIGNATURES COMPLETED</p>	

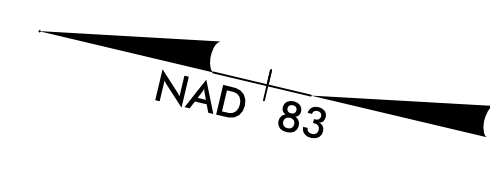

USE U-5114 DATUM

★ PROPOSED SIGNAL

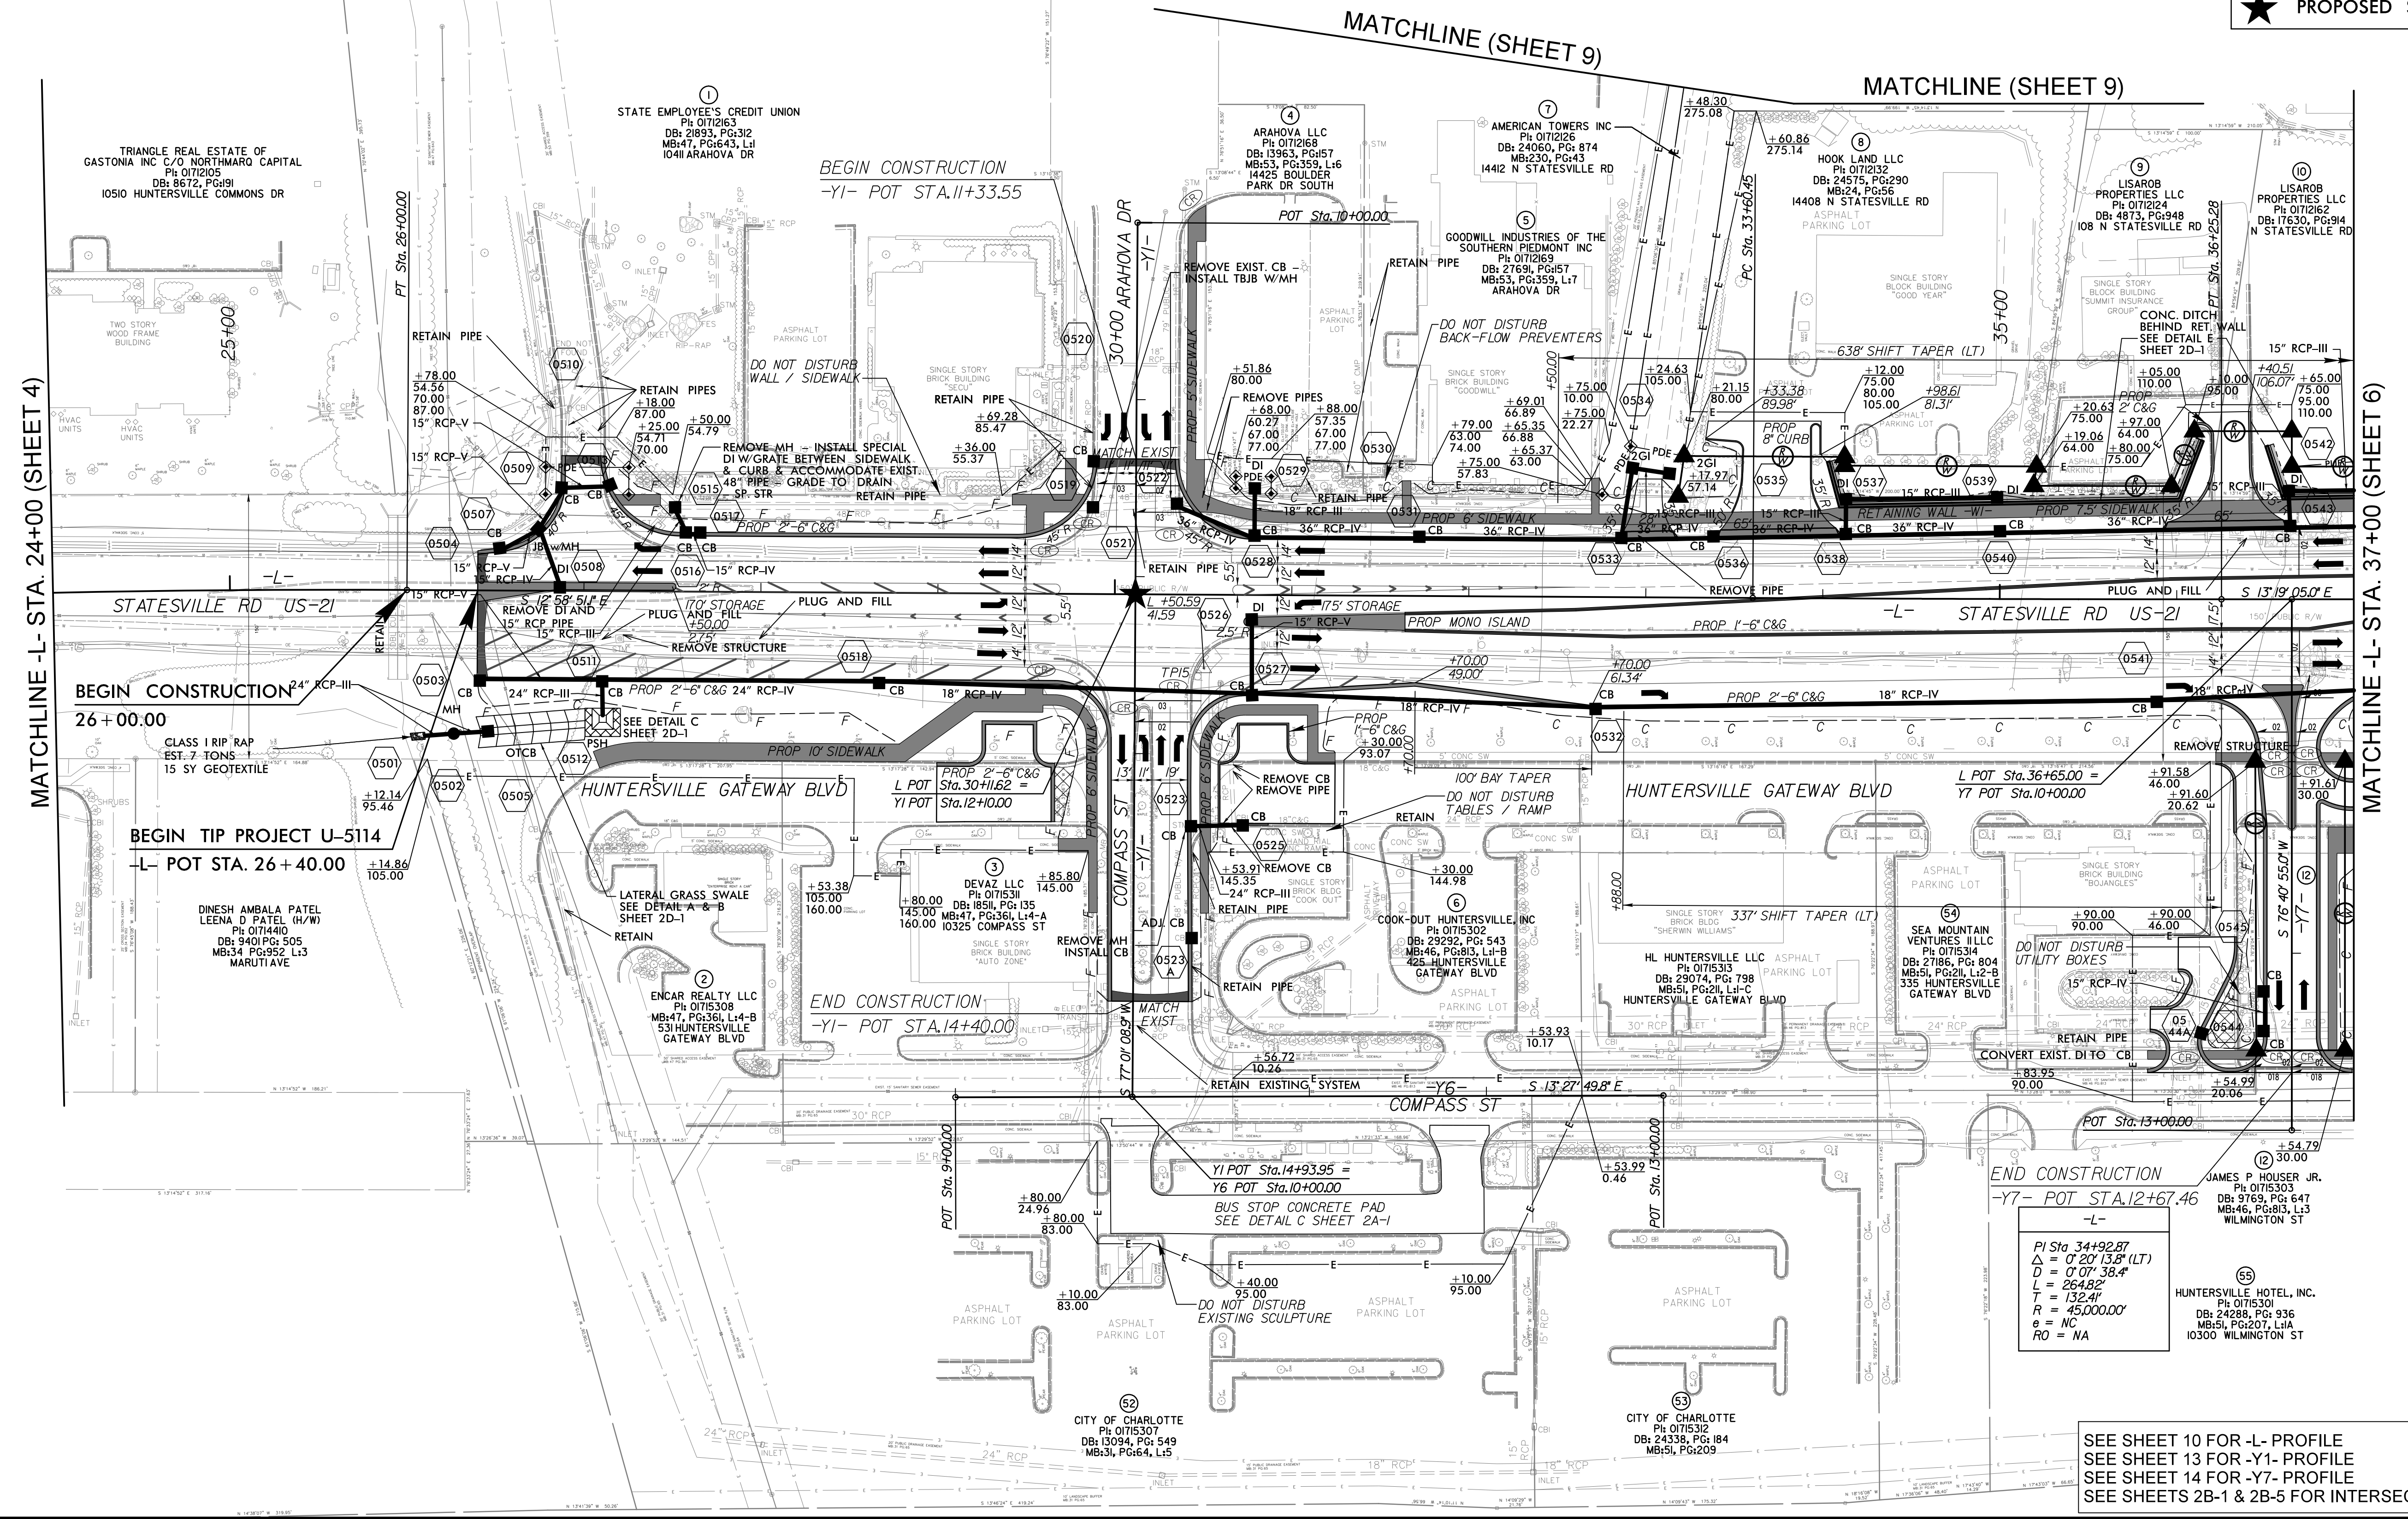

6/4/2018
 C:\Users\psh05\OneDrive\Documents\U-5114_rdy_psh05.dgn
 mab0512

SEE SHEET 10 FOR -L- PROFILE
 SEE SHEET 13 FOR -Y1- PROFILE
 SEE SHEET 14 FOR -Y7- PROFILE
 SEE SHEETS 2B-1 & 2B-5 FOR INTERSECTION DETAIL