


DOCUMENT NOT CONSIDERED FINAL UNLESS ALL SIGNATURES COMPLETED

★ PROPOSED SIGNAL

USE U-5114 DATUM


| | | | | |
|---------------------|----------------|------------------------------------|----------------|------------------|
| 28,900 55,300 | 3,900 2,900 | 24,800 58,500 | 2,700 6,200 | 25,500 63,700 |
| GILEAD RD (SR 2136) | | STATESVILLE RD | | |
| 9,700 9,100 | | 7,500 14,200 | | |
| 35,400 52,700 | | 2018 2038 AVERAGE DAILY TRAFFIC | | |

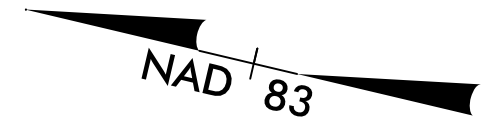

MATCHLINE -Y- STA. 22+00 (SHEET 8)

MATCHLINE -L- STA. 37+00 (SHEET 5)

MATCHLINE -L- STA. 49+50 (SHEET 7)

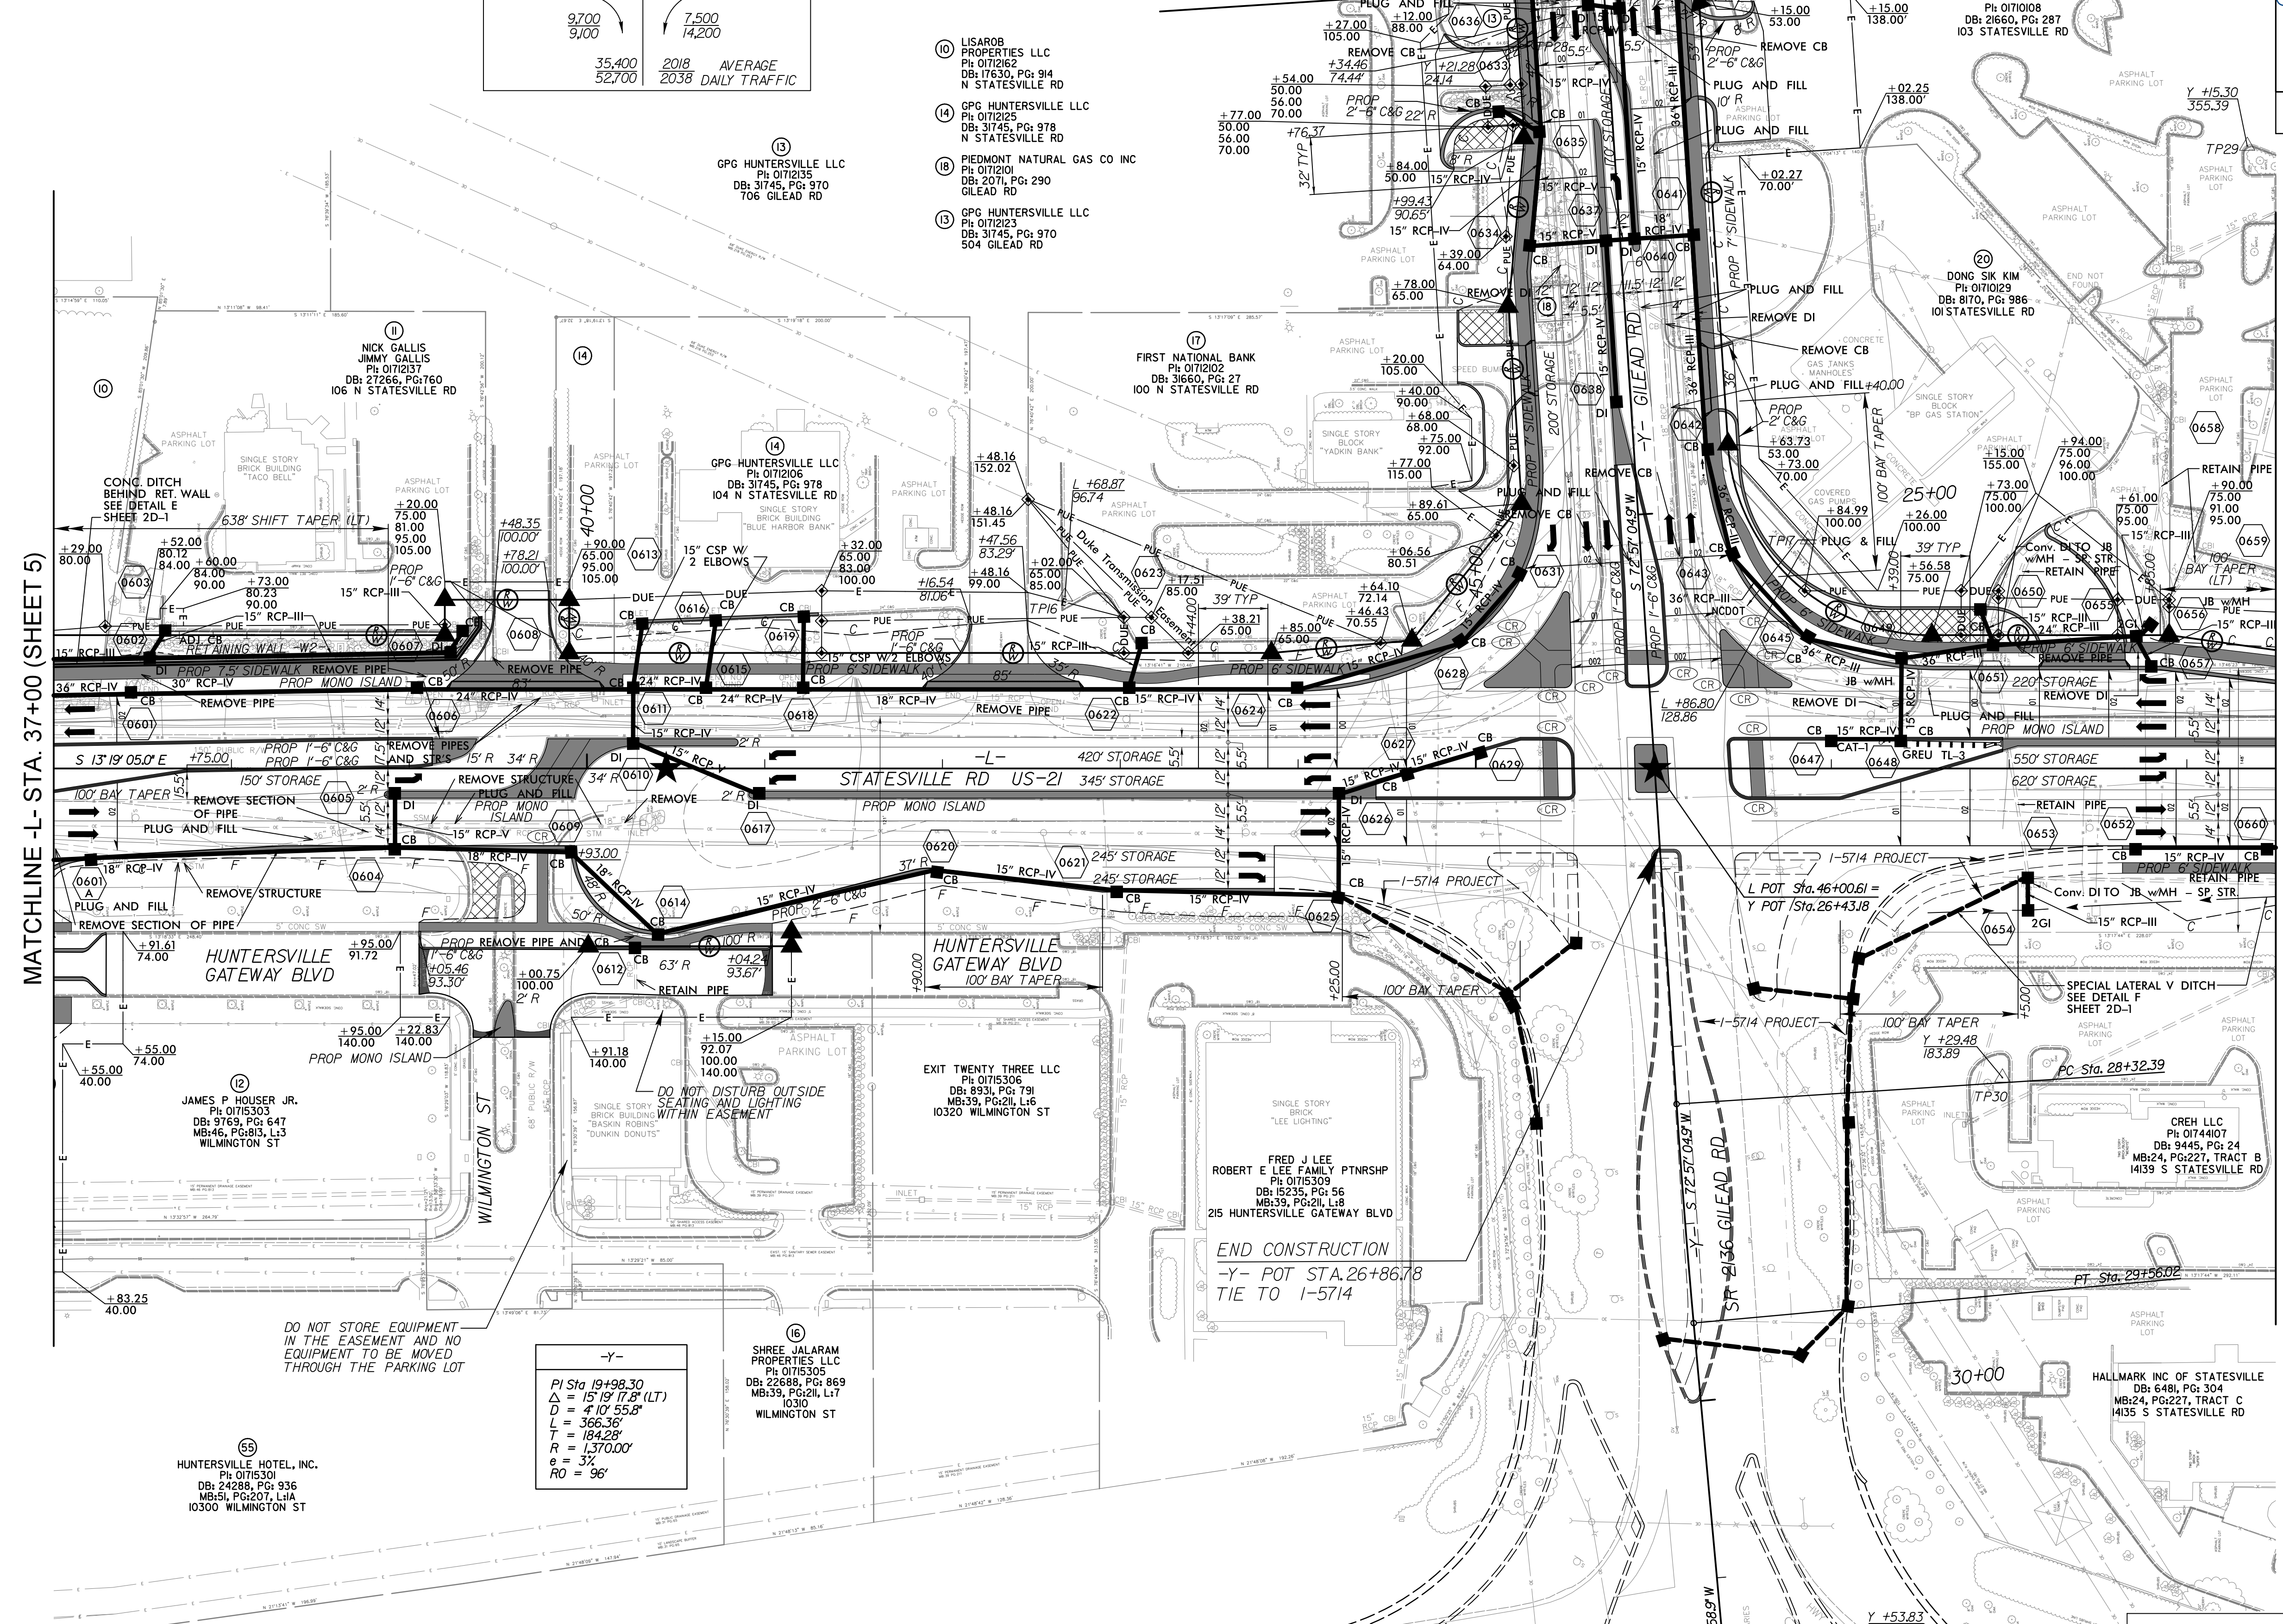

- 10 LISAROB PROPERTIES LLC
PI: 0712162
DB: 17630, PG: 914
N STATESVILLE RD
- 14 GPG HUNTERSVILLE LLC
PI: 0712125
DB: 31745, PG: 978
N STATESVILLE RD
- 18 PIEDMONT NATURAL GAS CO INC
PI: 0712101
DB: 20371, PG: 290
GILEAD RD
- 13 GPG HUNTERSVILLE LLC
PI: 0712123
DB: 31745, PG: 970
504 GILEAD RD

10 NICK GALLIS JIMMY GALLIS
PI: 0712131
DB: 27266, PG: 760
106 N STATESVILLE RD

13 GPG HUNTERSVILLE LLC
PI: 0712135
DB: 31745, PG: 970
706 GILEAD RD

17 FIRST NATIONAL BANK
PI: 0712102
DB: 31660, PG: 27
100 N STATESVILLE RD

14 GPG HUNTERSVILLE LLC
PI: 0712106
DB: 31745, PG: 978
104 N STATESVILLE RD

12 JAMES P HOUSER JR.
PI: 0715303
DB: 9769, PG: 647
MB: 46, PG: 813, L: 3
WILMINGTON ST

DO NOT STORE EQUIPMENT IN THE EASEMENT AND NO EQUIPMENT TO BE MOVED THROUGH THE PARKING LOT

-Y-
PI Sta 19+98.30
Δ = 15' 19" (7.8' (LT))
D = 4' 10" 55.8"
L = 366.36'
T = 104.28'
R = 1,370.00'
e = 3%
RO = 96'

16 SHREE JALARAM PROPERTIES LLC
PI: 0715305
DB: 22688, PG: 869
MB: 39, PG: 211, L: 8
1030 WILMINGTON ST

FRED J LEE ROBERT E LEE FAMILY PTRNSHP
PI: 0715309
DB: 15235, PG: 56
MB: 39, PG: 211, L: 8
215 HUNTERSVILLE GATEWAY BLVD

END CONSTRUCTION
-Y- POT STA. 26+86.78
TIE TO I-5714

CREH LLC
PI: 0714407
DB: 9445, PG: 24
MB: 24, PG: 227, TRACT B
14139 S STATESVILLE RD

HALLMARK INC OF STATESVILLE
DB: 6481, PG: 304
MB: 24, PG: 227, TRACT C
14135 S STATESVILLE RD

SEE SHEET 11 FOR -L- PROFILE
SEE SHEET 12 FOR -Y- PROFILE
SEE SHEETS 2B-1, 2B-2 & 2B-4 FOR INTERSECTION DETAIL